

REVISIONS:




NOTES:

NOTE:
Do not scale from the drawing. Any discrepancies to be reported to the architect.
All dimensions will be taken on site prior to ordering and construction.
Copyright remains with the architect.
This drawing is to be read in conjunction with the specification and all other relevant drawings.

PROJECT:
2 MARESFIELD GARDENS
DRAWING TITLE:
PROPOSED SITE PLAN
STATUS:
PLANNING


SCALE:	DRAWING NUMBER:	REVISION:
1:200 at A3	0052_100	-
1:100 at A1		

William Smalley RIBA
The Dairy
40 Emerald Street
London
WC1N 3QH
t +44 (0)20 7242 0028
info@williamsmalley.com

 

REVISIONS:

A - 16/03/15 - lightwell addition removed; door shown in coachhouse lightwell

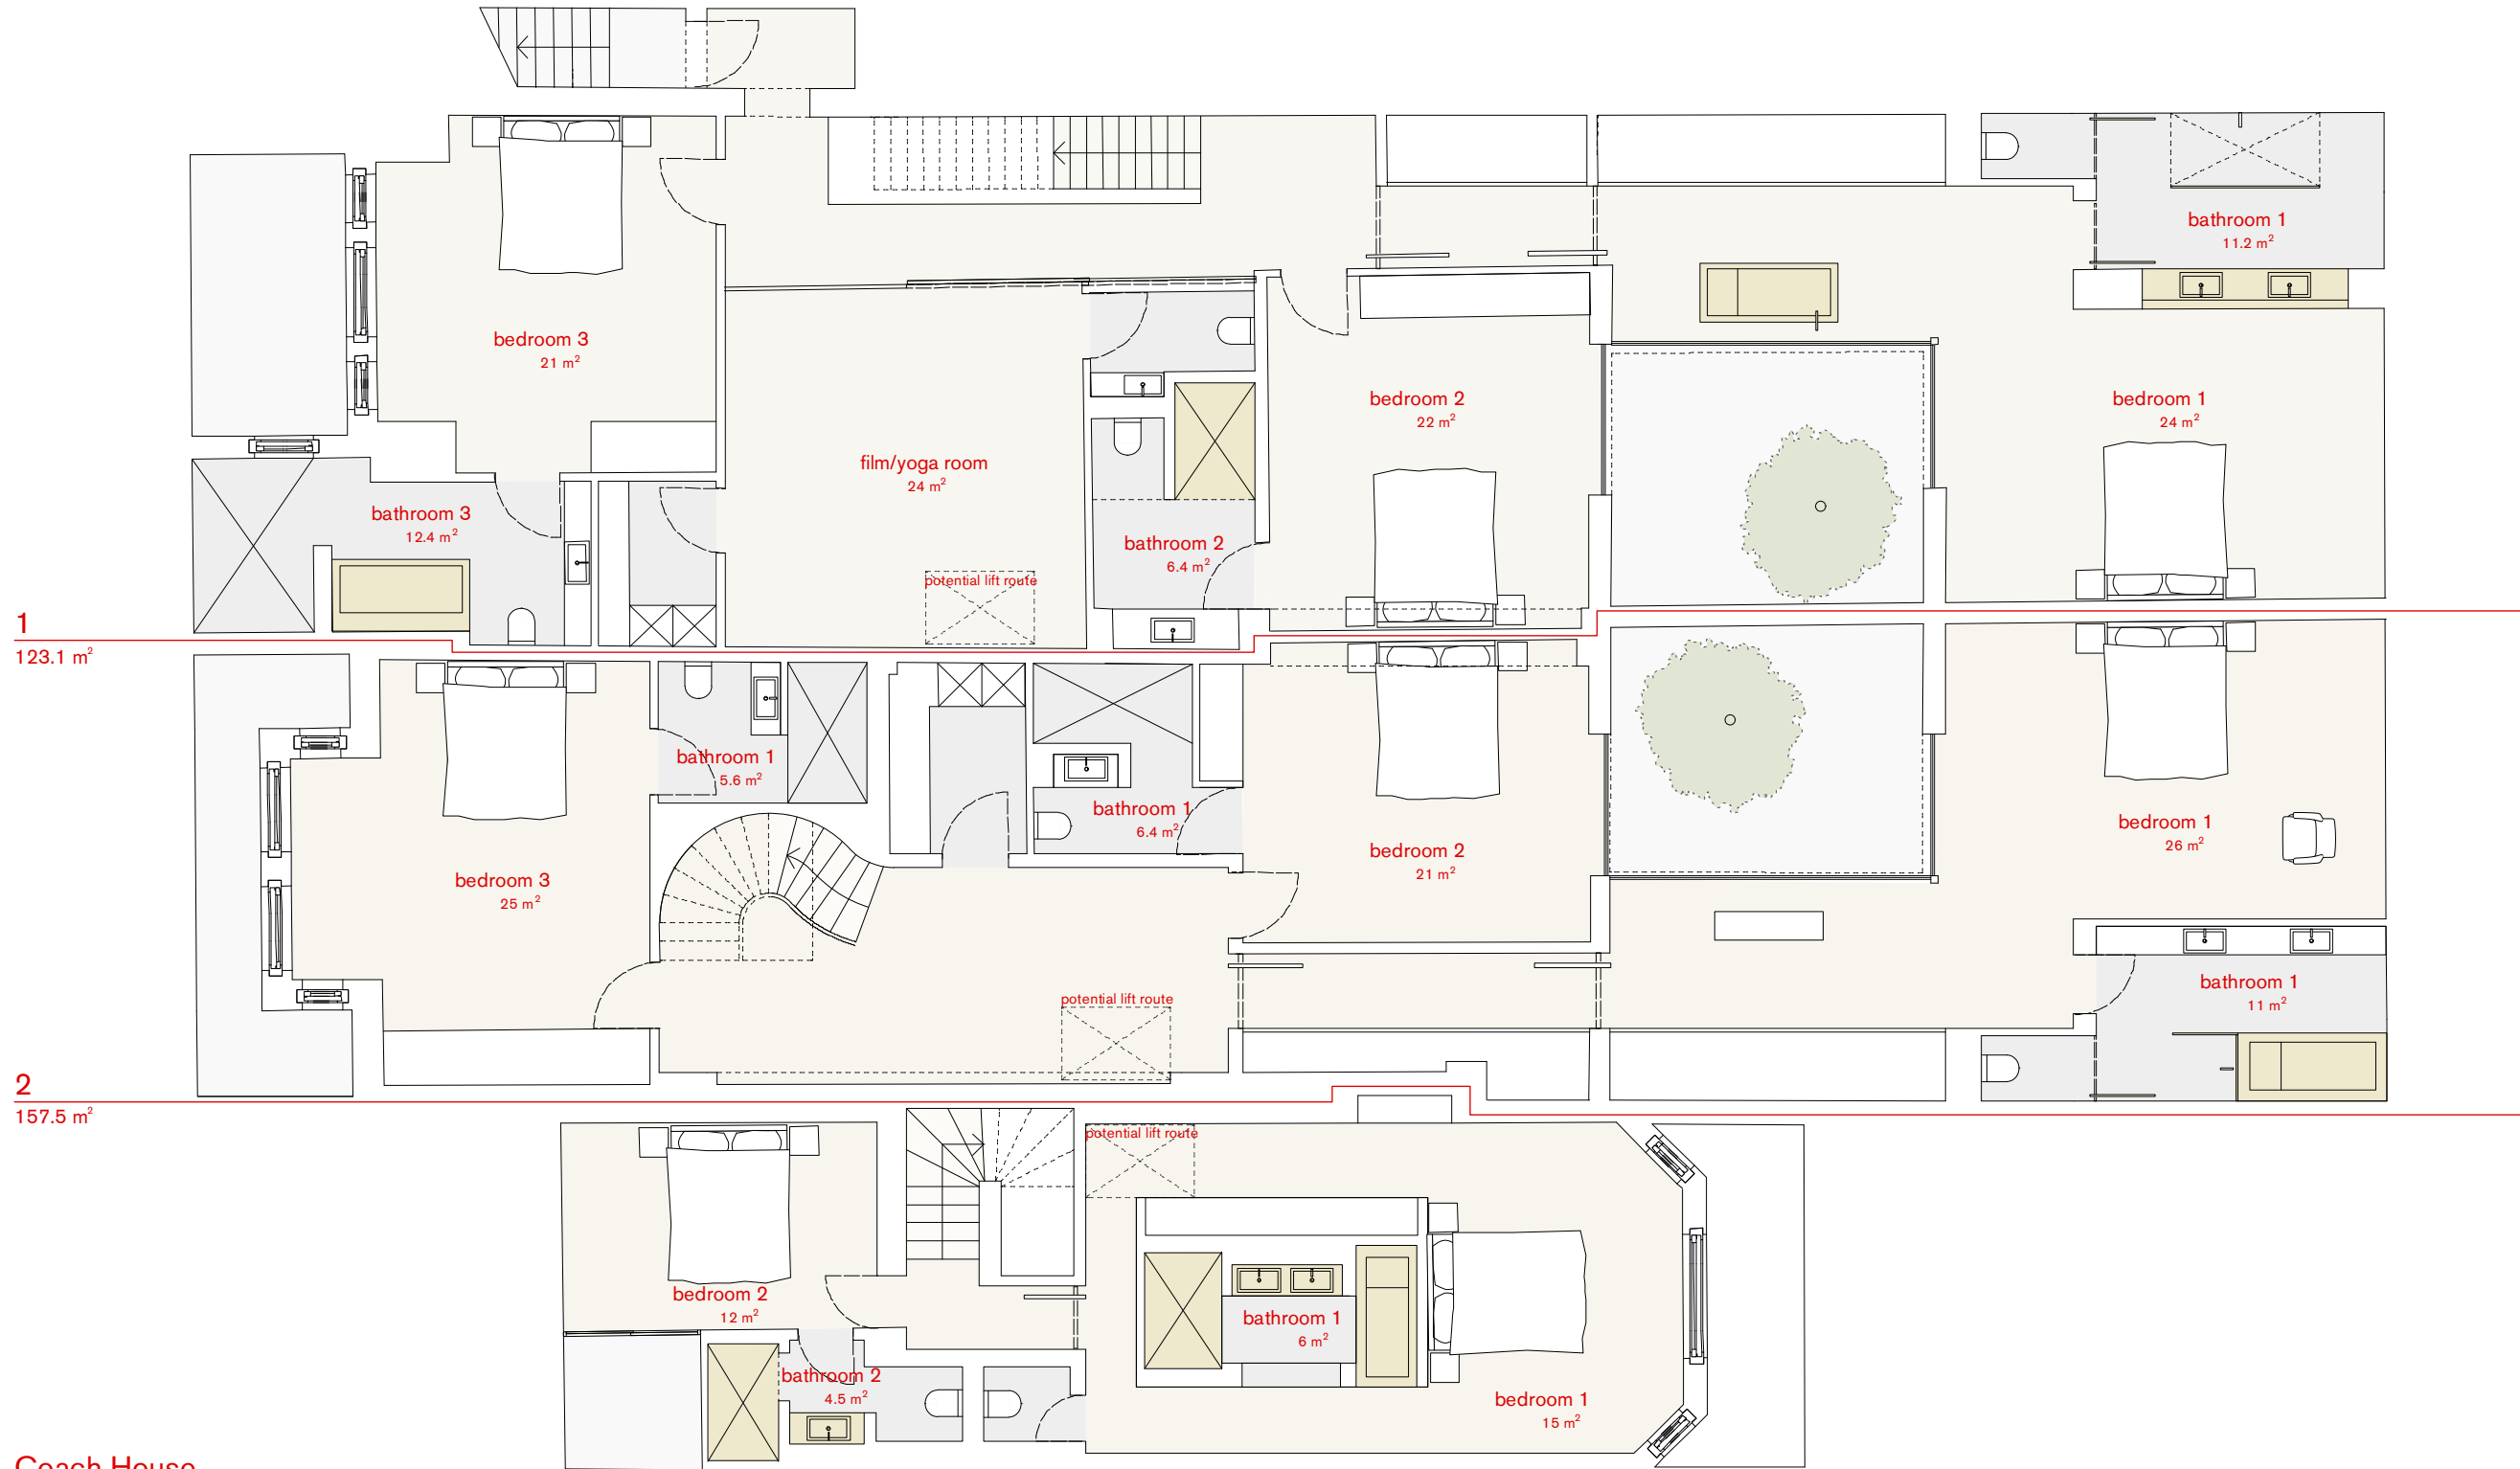

1
123.1 m²

2
157.5 m²

Coach House
66.3 m²


NOTES:

NOTE:
Do not scale from the drawing. Any discrepancies to be reported to the architect.
All dimensions will be taken on site prior to ordering and construction.
Copyright remains with the architect.
This drawing is to be read in conjunction with the specification and all other relevant drawings.

PROJECT:
2 MARESFIELD GARDENS
DRAWING TITLE:
PROPOSED BASEMENT FLOOR PLAN
STATUS:
PLANNING

SCALE:	DRAWING NUMBER:	REVISION:
1:100 at A3 1:50 at A1	0052_101	- A

William Smalley RIBA
The Dary
40 Emerald Street
London
WC1N 3QH
t +44 (0)20 7242 0028
info@williamsmalley.com

 

REVISIONS:

A - 16/03/15 - lightwell addition removed

NOTES:

NOTE:
Do not scale from the drawing. Any discrepancies to be reported to the architect.
All dimensions will be taken on site prior to ordering and construction.
Copyright remains with the architect.
This drawing is to be read in conjunction with the specification and all other relevant drawings.

PROJECT:
2 MARESFIELD GARDENS
DRAWING TITLE:
PROPOSED GROUND FLOOR PLAN
STATUS:
PLANNING

SCALE:	DRAWING NUMBER:	REVISION:
1:100 at A3	0052_102	- A
1:50 at A1		

William Smalley RIBA

The Dary
40 Emerald Street
London
WC1N 3QH
t +44 (0)20 7242 0028
info@williamsmalley.com




1
185.9 m²
Total: 309 m²

Hall

2
90.1 m²
Total: 247.6 m²

Coach House
58.3 m²

 

REVISIONS:



3
Total: 157 m²

Coach House
43.3 m²
Total: 167.9 m²

NOTES:


NOTE:
Do not scale from the drawing. Any discrepancies to be reported to the architect.
All dimensions will be taken on site prior to ordering and construction.
Copyright remains with the architect.
This drawing is to be read in conjunction with the specification and all other relevant drawings.

PROJECT:
2 MARESFIELD GARDENS
DRAWING TITLE:
PROPOSED FIRST FLOOR PLAN
STATUS:
PLANNING


SCALE:	DRAWING NUMBER:	REVISION:
1:100 at A3	0052_103	-
1:50 at A1		

William Smalley RIBA

The Dairy
40 Emerald Street
London
WC1N 3QH
t +44 (0)20 7242 0028
info@williamsmalley.com

 

REVISIONS:

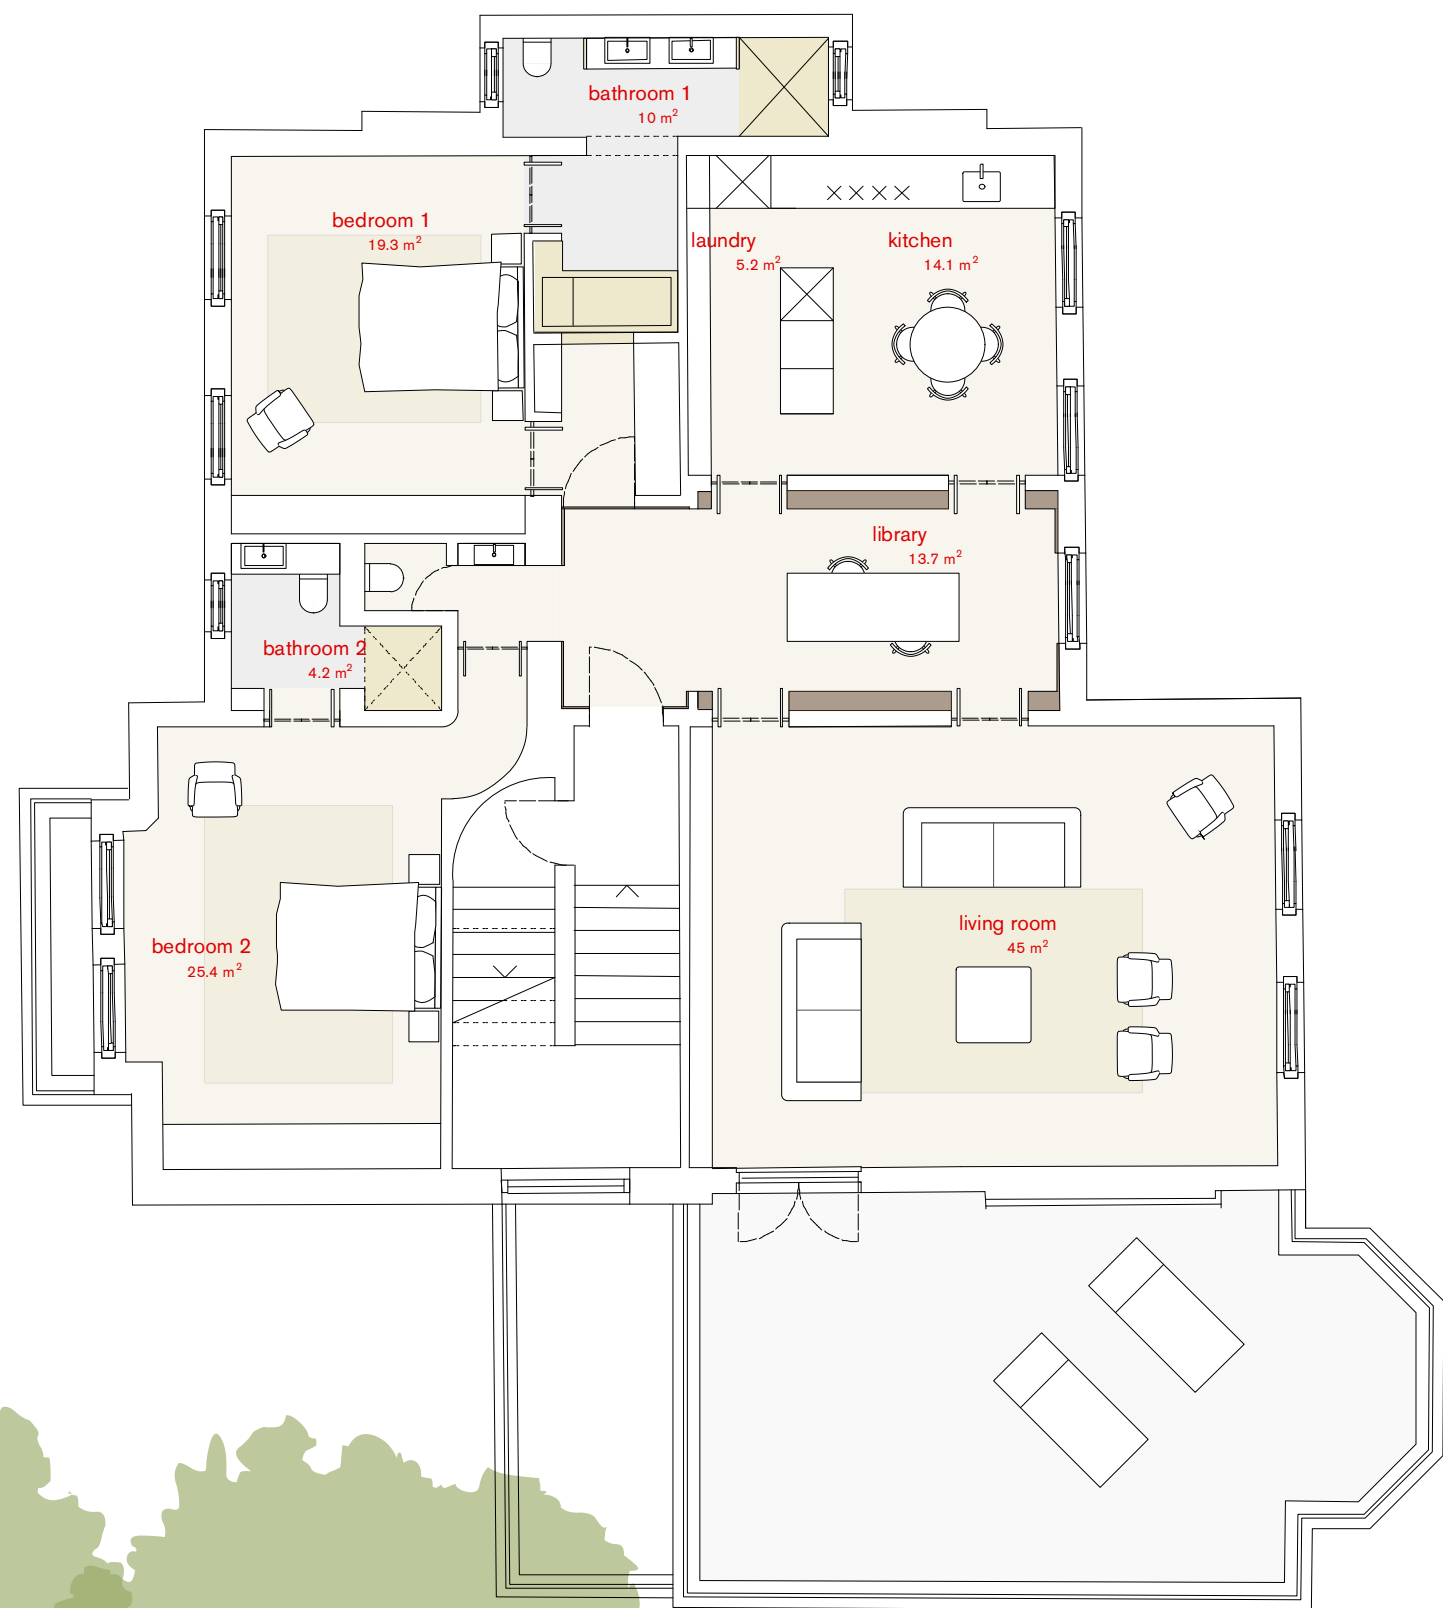

4
Total: 157 m²


NOTES:

NOTE:
Do not scale from the drawing. Any discrepancies to be reported to the architect.
All dimensions will be taken on site prior to ordering and construction.
Copyright remains with the architect.
This drawing is to be read in conjunction with the specification and all other relevant drawings.


PROJECT:
2 MARESFIELD GARDENS
DRAWING TITLE:
PROPOSED SECOND FLOOR PLAN
STATUS:
PLANNING

SCALE:	DRAWING NUMBER:	REVISION:
1:100 at A3 1:50 at A1	0052_104	-

William Smalley RIBA
The Dairy
40 Emerald Street
London
WC1N 3QH
t +44 (0)20 7242 0028
info@williamsmalley.com

 

REVISIONS:

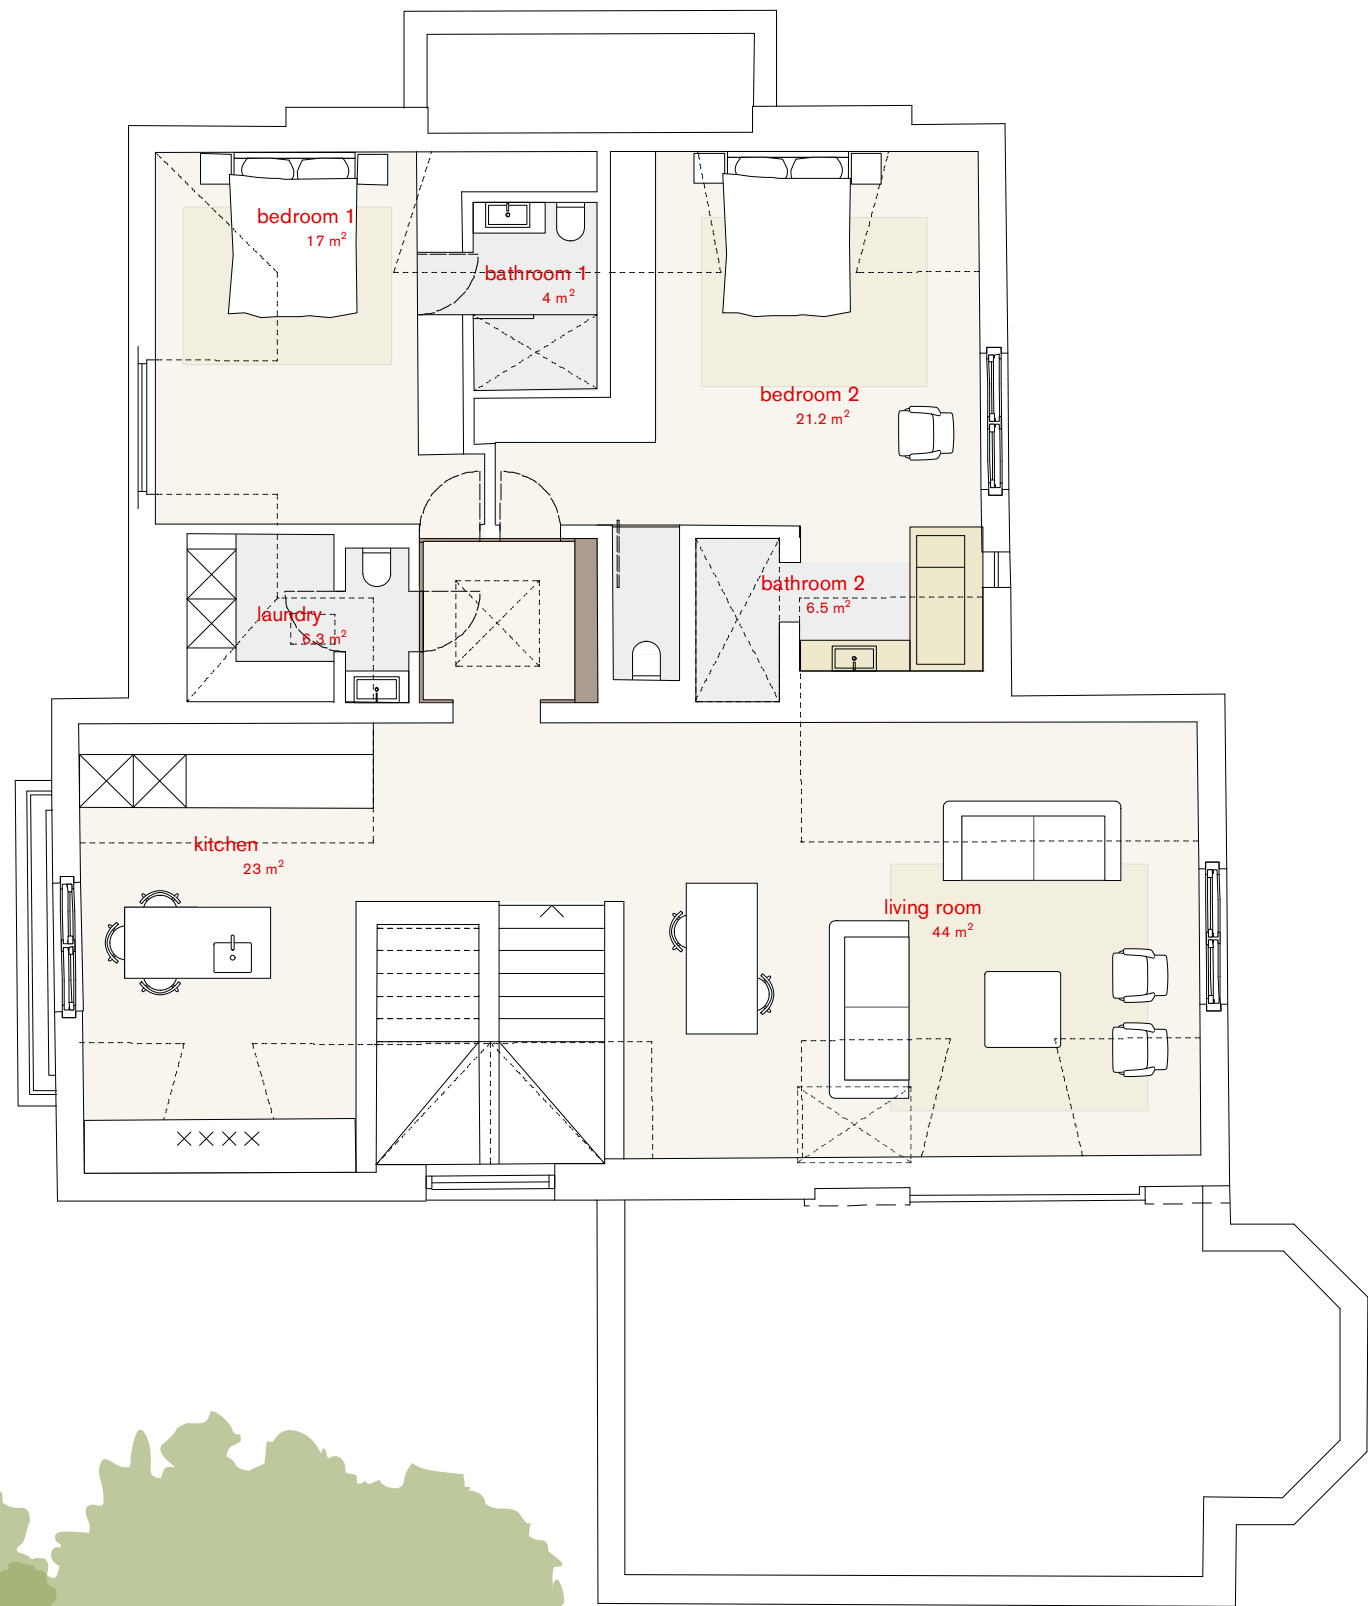

5
Total: 167.4 m²

NOTES:


NOTE:
Do not scale from the drawing. Any discrepancies to be reported to the architect.
All dimensions will be taken on site prior to ordering and construction.
Copyright remains with the architect.
This drawing is to be read in conjunction with the specification and all other relevant drawings.

PROJECT:
2 MARESFIELD GARDENS
DRAWING TITLE:
PROPOSED THIRD FLOOR PLAN
STATUS:
PLANNING


SCALE:	DRAWING NUMBER:	REVISION:
1:100 at A3 1:50 at A1	0052_105	-

William Smalley RIBA

The Dairy
40 Emerald Street
London
WC1N 3QH
t +44 (0)20 7242 0028
info@williamsmalley.com

 

REVISIONS:

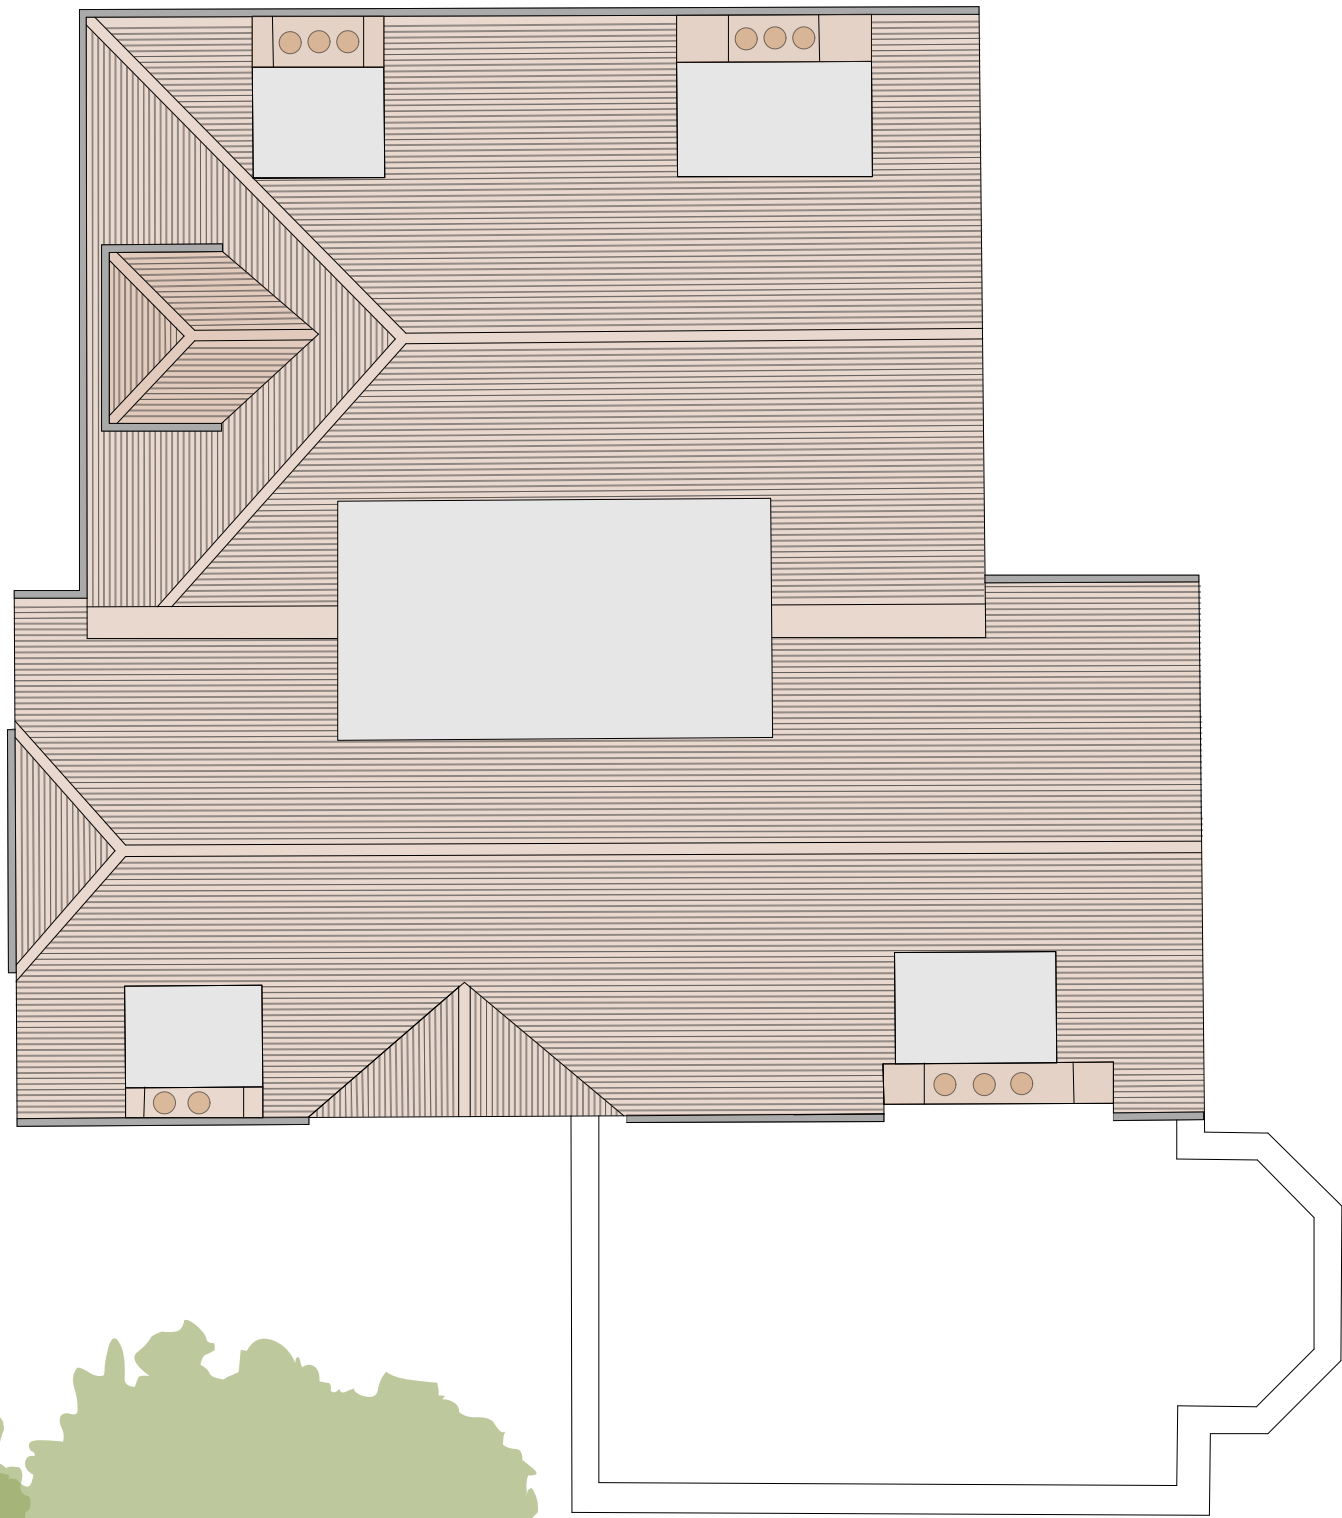

NOTES:

NOTE:
Do not scale from the drawing. Any discrepancies to be reported to the architect.
All dimensions will be taken on site prior to ordering and construction.
Copyright remains with the architect.
This drawing is to be read in conjunction with the specification and all other relevant drawings.

PROJECT:
2 MARESFIELD GARDENS
DRAWING TITLE:
PROPOSED ROOF PLAN
STATUS:
PLANNING

SCALE:	DRAWING NUMBER:	REVISION:
1:100 at A3 1:50 at A1	0052_106	-

William Smalley RIBA

The Dary
40 Emerald Street
London
WC1N 3QH
t +44 (0)20 7242 0028
info@williamsmalley.com

