


COLLEGE LANE

YARD

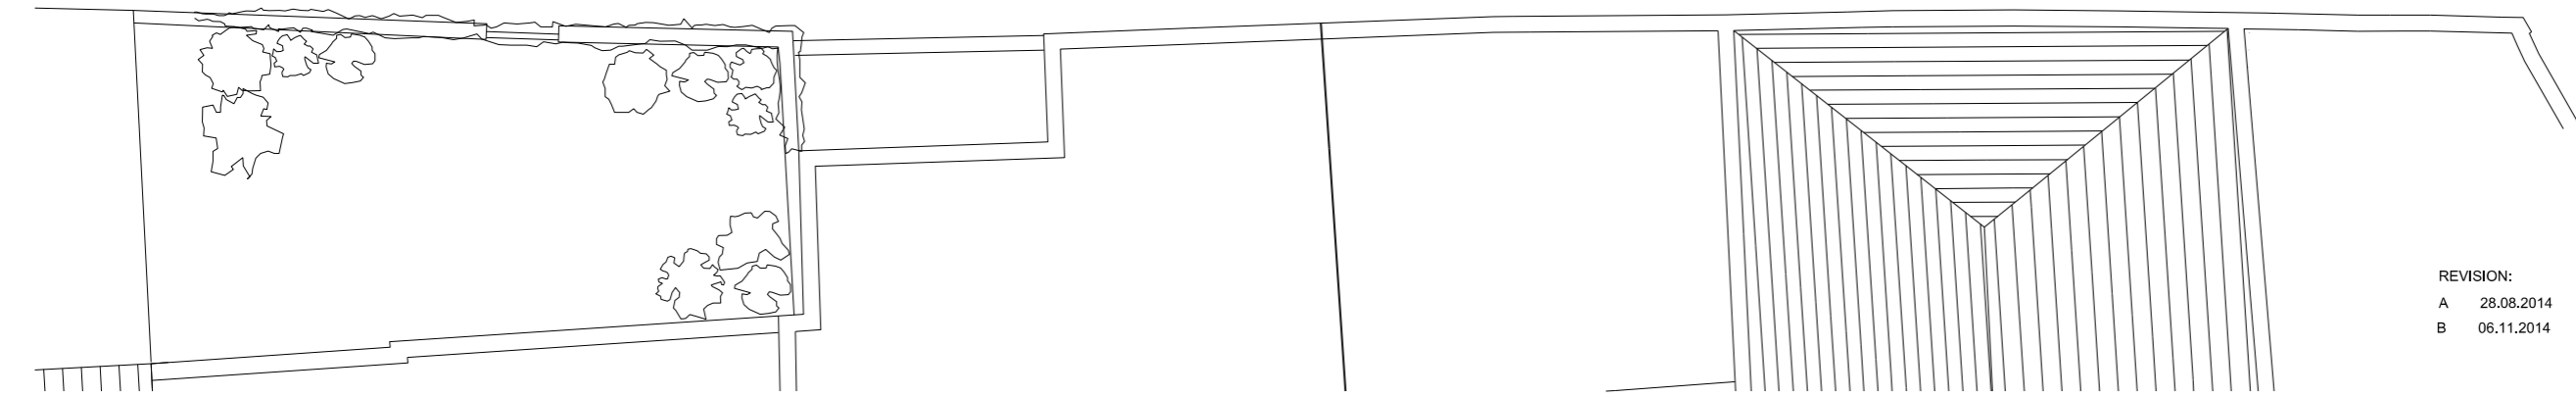

REVISION:
 A 28.08.2014 Tree added in yard to provide screening
 B 06.11.2014 Bin and bike stores amended



1-8 COLLEGE YARD, NW5 1NX, LONDON

Proposed Roof Plan

PLANNING APPLICATION JULY 2014

G M L Architects

UNIT 3,1-4 Christina Street, London, EC2A 4PA
 Tel: 020 7729 9595 Fax: 020 7729 1801 info@gmlarchitects.co.uk
 SCALE: 1:100@A3
 ISSUED FOR: PLANNING
 FIRST ISSUED: 28/07/2014 **4129/P/043 B**