



FRONT ELEVATION

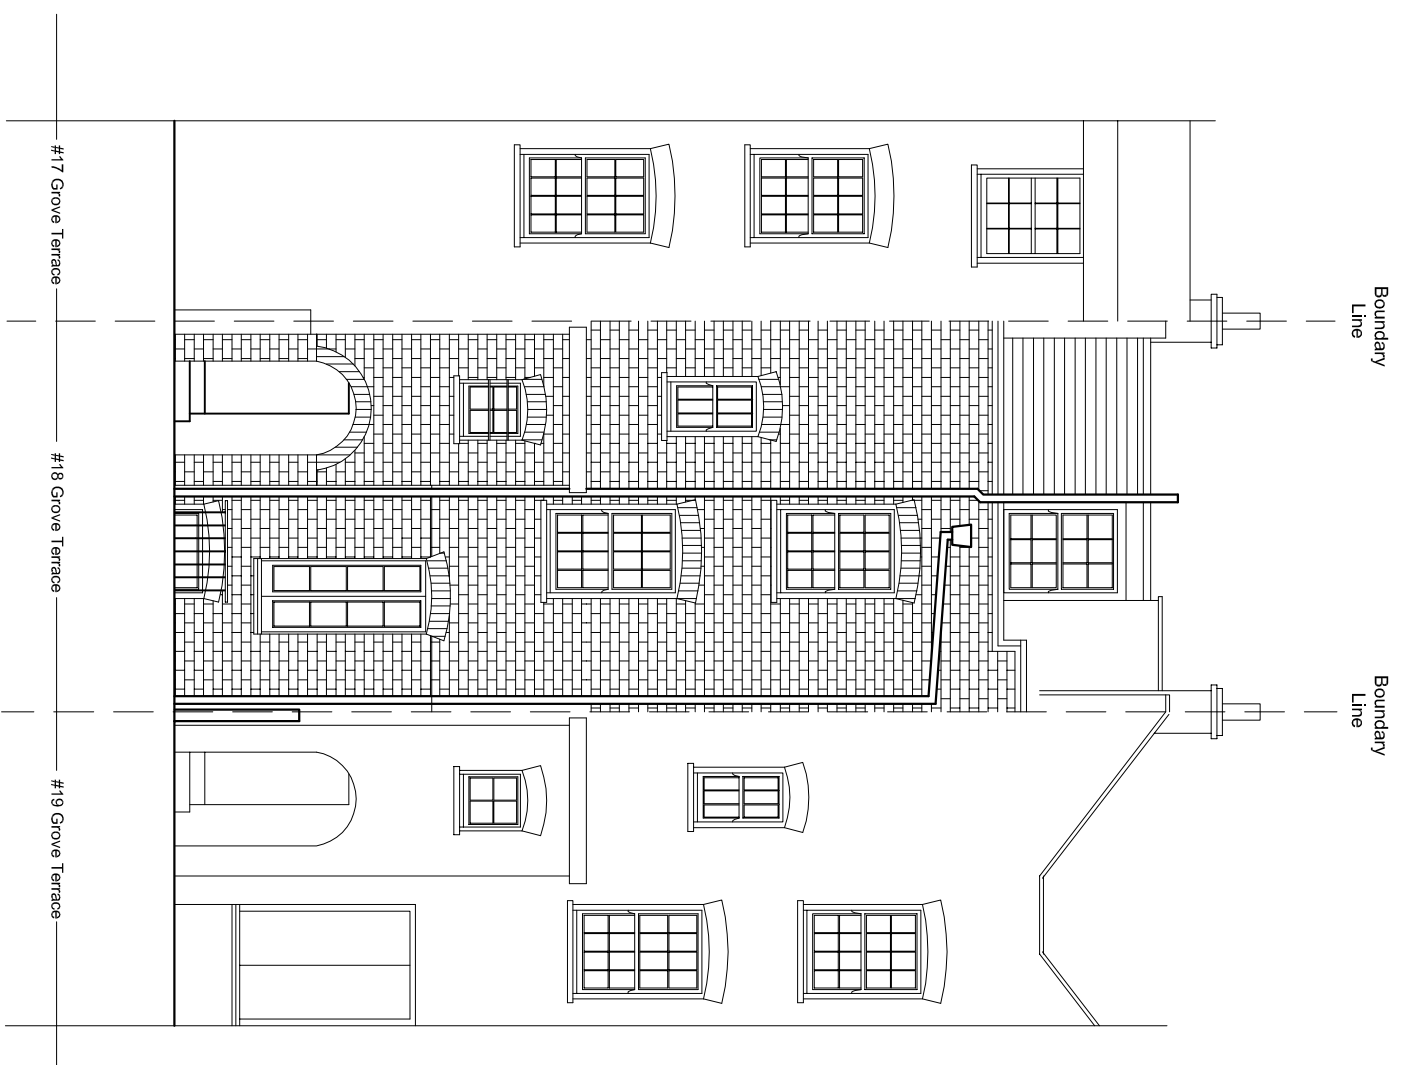

REAR ELEVATION

 

<b>Archetype</b>	
<i>Architects Planners Designers</i>	
121 Gloucester Place, London W1U Tel: 020 7486 3866 Fax: 020 7486 3888 e-mail: <a href="mailto:architect@archetype.org.uk">architect@archetype.org.uk</a>	
<b>Project:</b> 18 GROVE TERRACE LONDON NWS 1PH	
<b>Drawing Title:</b> EXISTING ELEVATIONS	
<b>Drawn:</b>	<b>Date:</b> OCT 14
<b>Scale:</b>	<b>Scale:</b> 1:100 @ A3
<b>Plan No.</b> 1049 (01) -03	<b>Sheet:</b> A
<b>Status:</b> <input checked="" type="radio"/> Preliminary drawing <input type="radio"/> Tender drawing <input type="radio"/> Working drawing	
CAD Ref. -	