




FRONT ELEVATION
as existing

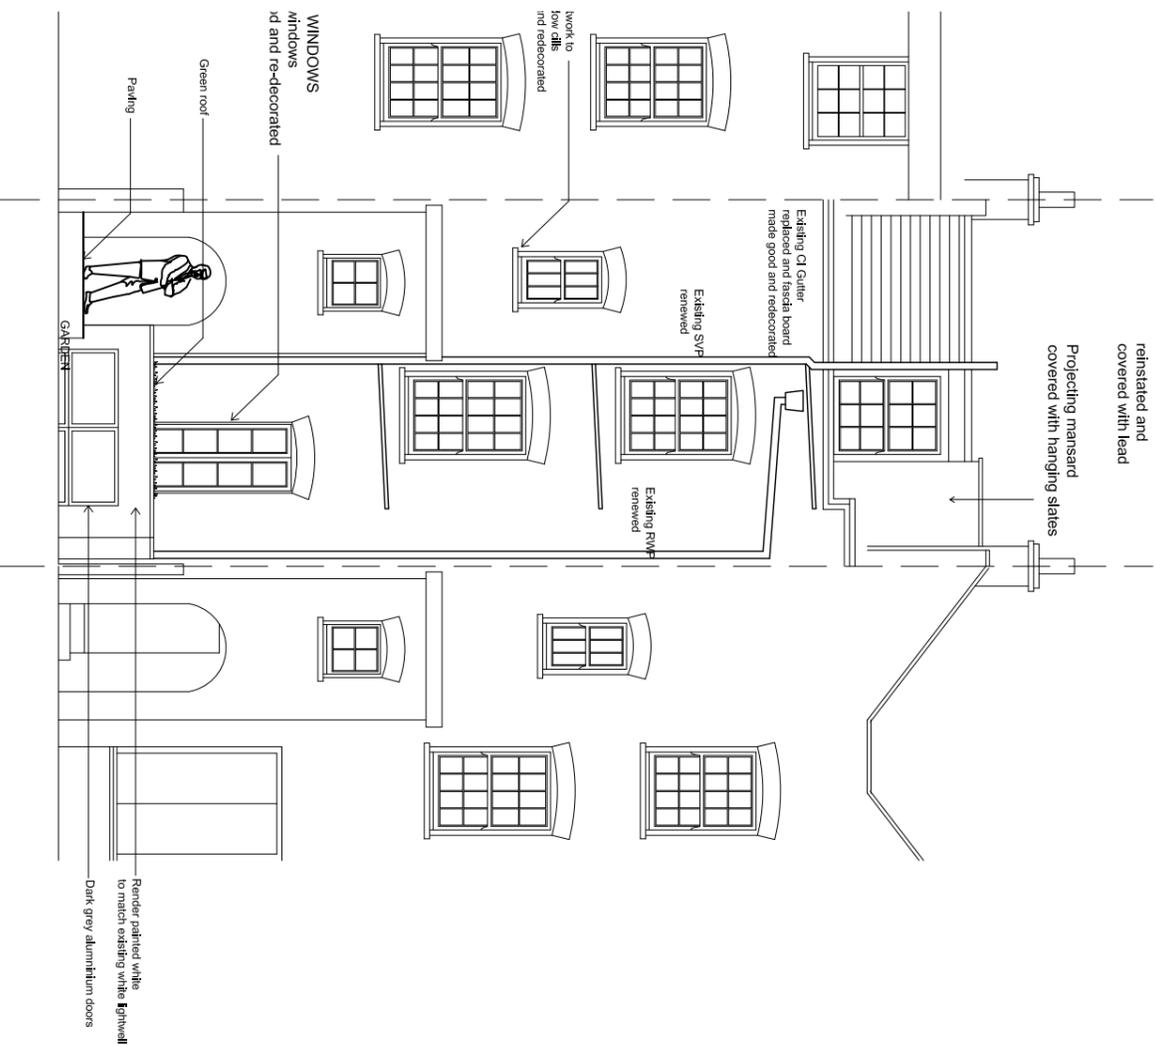

REAR GARDEN ELEVATION

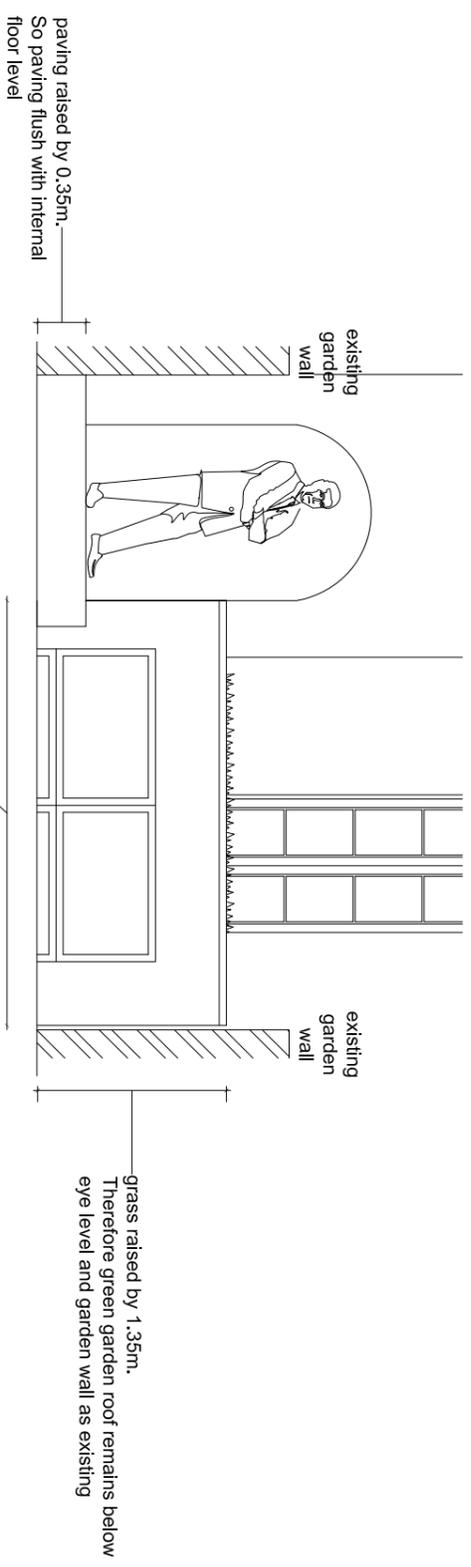

REAR EXTENSION PROPORTIONS, 1:50

 

Archetype

Architects Planners Designers

121 Gloucester Place, London, W1U
Tel: 020 7468 3666 Fax: 020 7468 3688
e-mail: architect@archetype.org.uk

Project:
18 GROVE TERRACE
LONDON
NW5 1PH

Drawing Title:
PROPOSED ELEVATIONS

Drawn: FEB 15 **Scale:** 1:100 @ A3

Plan No: 1049 (02) -02 **Issue:** 2
 Preliminary drawing
 Tender drawing
 Working drawing

CAD Ref: -