


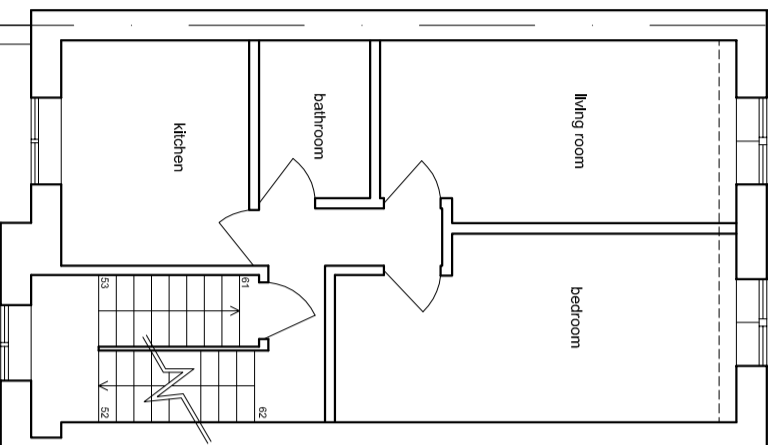


© This Drawing remains the property of SUNAN architecture+design and shall not be reproduced in part or whole without the written consent of SUNAN Architecture+design.
 Do not Scale this drawing.
 All Dimensions to be verified on site by Main Contractor before the commencement of any work. Architect's responsibility is limited to the design of the building. This drawing is to be used with all related Design/contractors and Engineers drawings and other relevant information.


EX. THIRD FLOOR PLAN



EX. LOFT PLAN

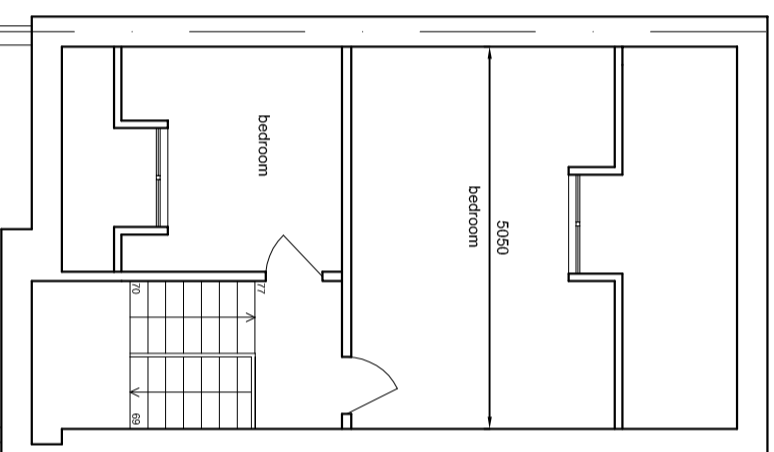

EX. ROOF PLAN

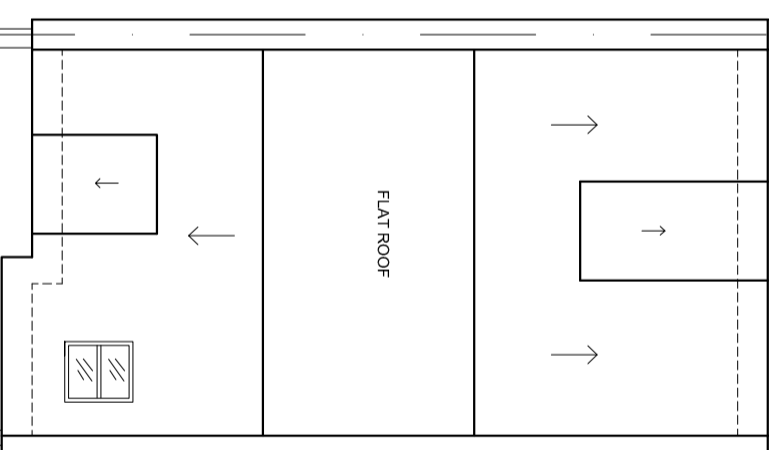

Rev.	Description	By	Date

SUNAN
 architecture + design
 94 College Rd. Bromley, Kent BR1 3PF
 t:020 8313 3098 m:078 9876 4423
 info@sunanarchitecture.com / www.sunanarchitecture.com
 info@missy.co.uk

EXISTING

Purpose
 PLANNING
 Client:
 Private
 Project:
 267 Eversholt Street, London NW1 1BA
 Title
 3rd floor & Loft and Roof Plan

By: SS Date: 02.03.15
 Project No: 15104 Scale: 1:100@A3

Dwg. No. 15104-X-101 Rev. +

