


© This Drawing remains the property of SUNAN architecture+design and shall not be reproduced in part or whole without the written consent of SUNAN Architecture+design.
 Do not scale this drawing.
 All Dimensions to be verified on site by Main Contractor before the commencement of any work.
 The drawing is to be read with all related Design/contractors and Engineers drawings and other relevant information.

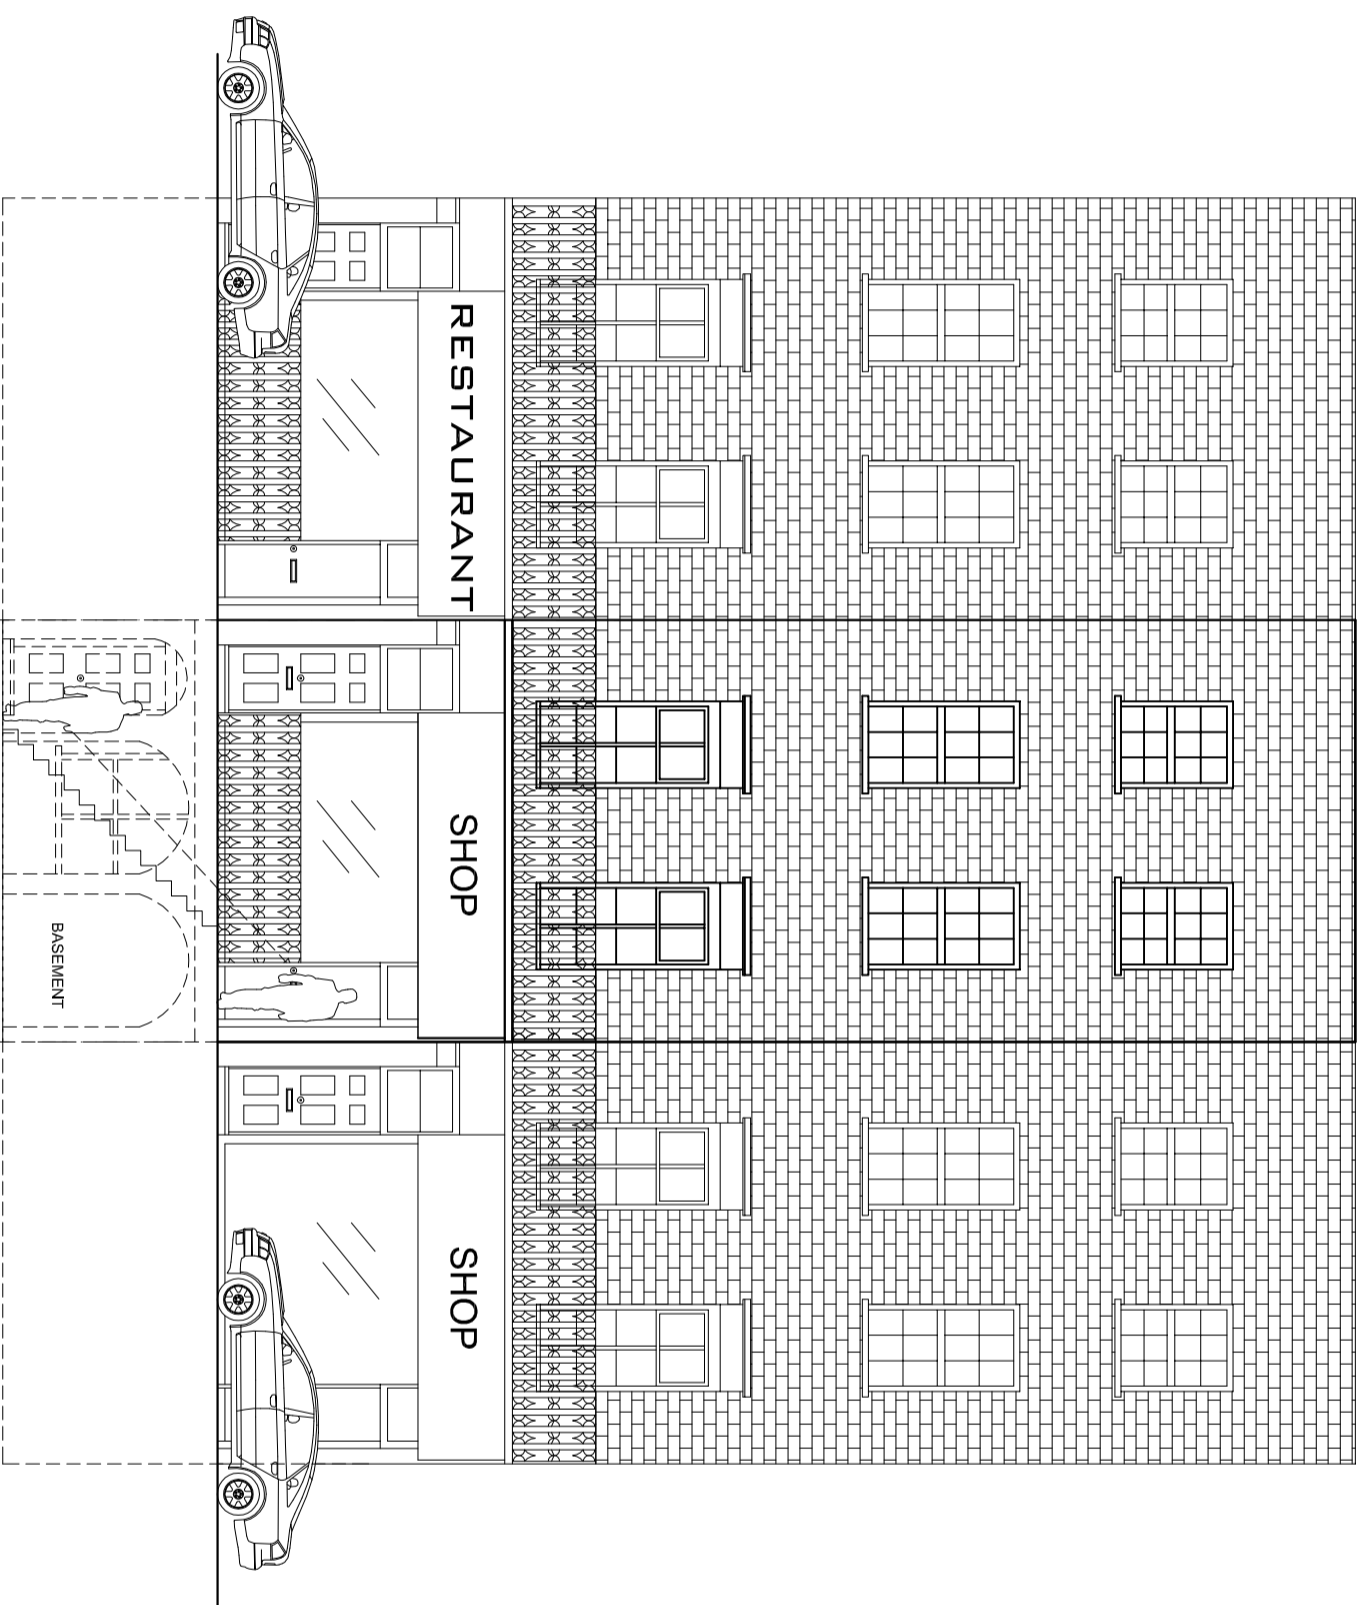

EX.&PRO FRONT ELEVATION
 (no change to proposed)

No: 265

No: 267

No: 269

EXISTING

SUNAN
 architecture + design
 94 College Rd, Bromley, Kent BR1 3PF
 T:020 8313 3098 M:078 9876 4423
 info@sunanarchitecture.com / www.sunanarchitecture.com
 info@missy.co.uk

Rev.	Description	By	Date

Purpose:
 PLANNING
Client:
 Private
Project:
 267 Eversholt Street, London NW1 1BA
Title:
 Front Elevation

By: SS **Date:** 02.03.15
Project No: 15104 **Scale:** 1:100@A3

Dwg. No. 15104-X-200 **Rev.** +

