





© This Drawing remains the property of SUNAN architecture+design and shall not be reproduced in part or whole without the written consent of SUNAN Architecture+design.
Do not Scale this drawing.
All Dimensions to be verified on site by Main Contractor before the commencement of any work.
The drawing is to be read with all related Design/Architects and Engineers drawings and other relevant information.


PRO. THIRD FLOOR PLAN

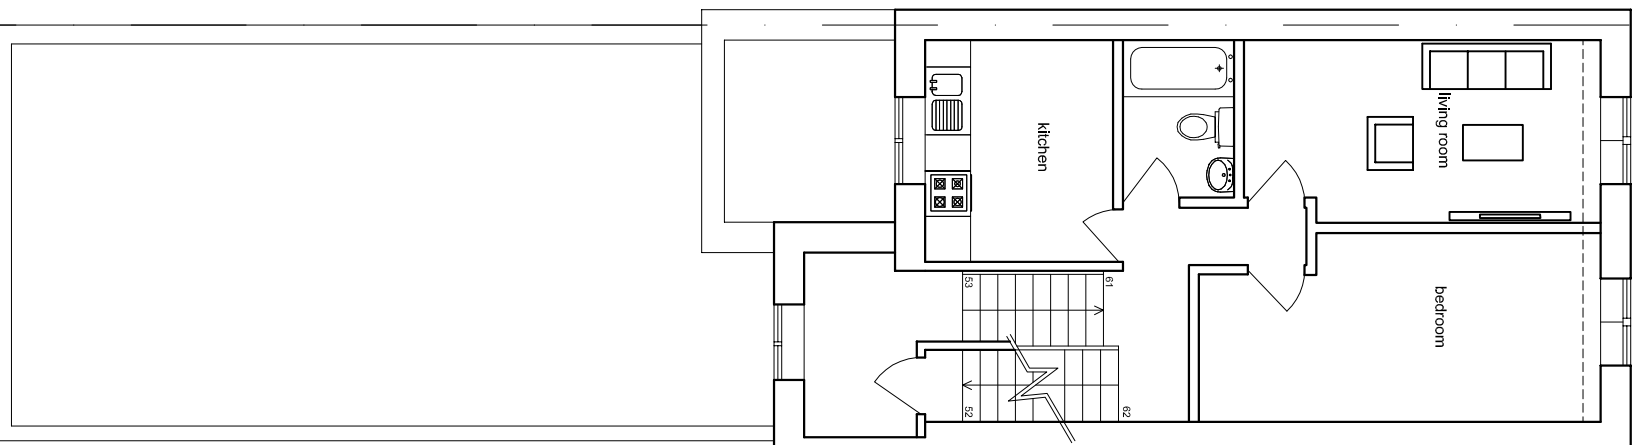

PRO. LOFT PLAN

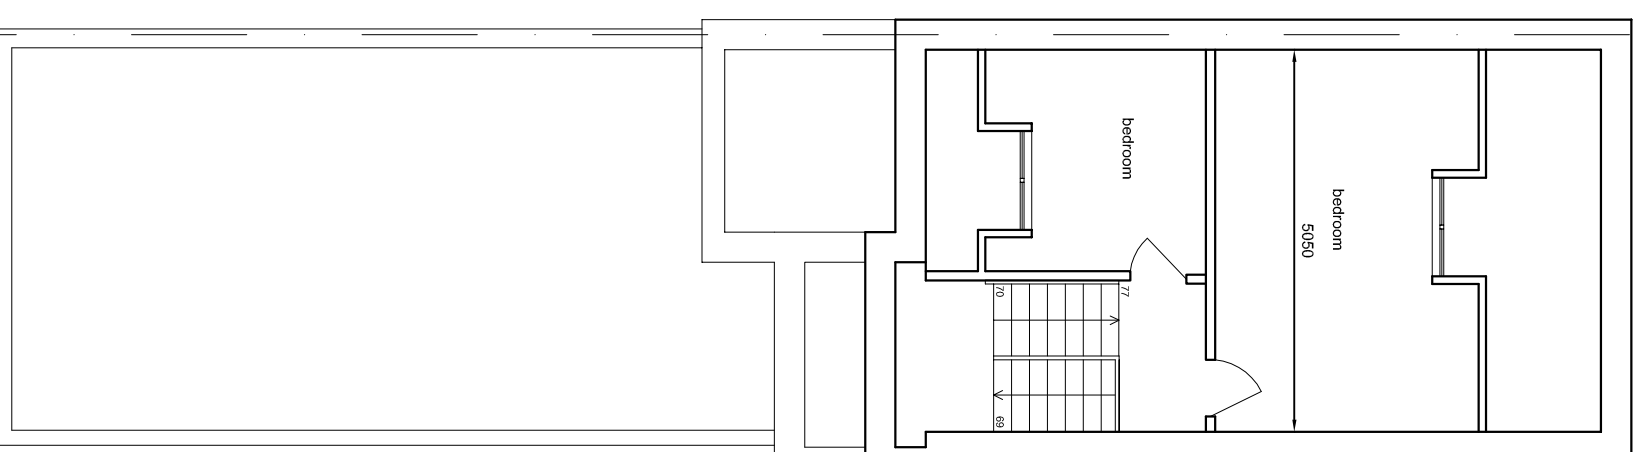

PRO. ROOF PLAN

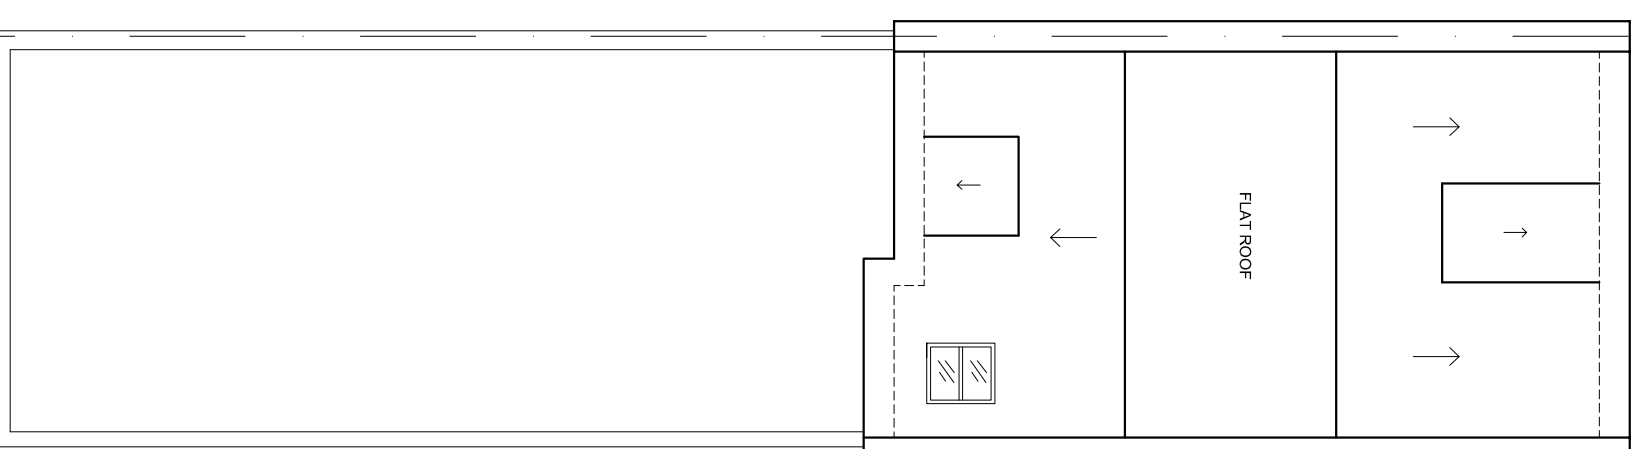

Rev.	Description	By	Date

SUNAN
architecture + design
94 College Rd, Bromley, Kent BR1 3PF
t:020 8313 3098 m:078 9876 4423
info@sunanarchitecture.com / www.sunanarchitecture.com
info@missy.co.uk

PROPOSED

Purpose
PLANNING
Client:
Private
Project:
267 Eversholt Street, London NW1 1BA
Title
3rd floor & Loft and Roof Plan

By:	SS	Date:	02.03.15
Project No:	15104	Scale:	1:100@A3
Dwg. No.	15104-10-101	Rev.	+

