




1 PLAN - SHEET PILES AND TIMBER COPING  
SCALE 1":10

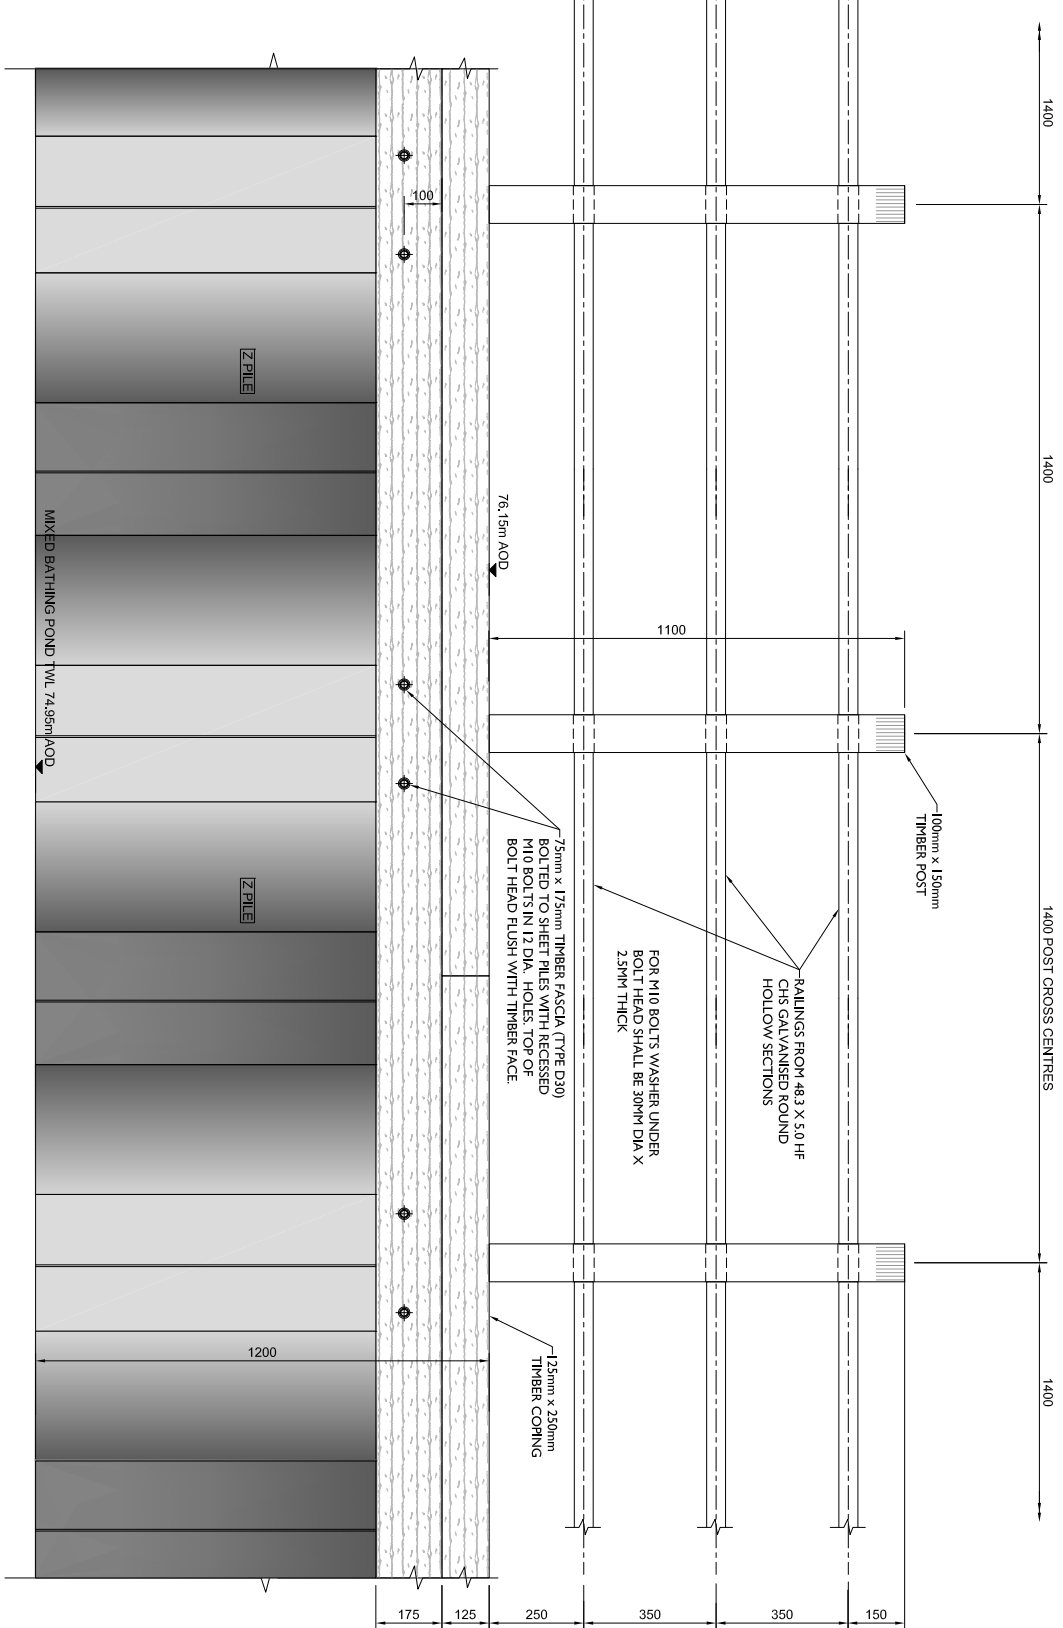

A-A  
FRONT ELEVATION  
SCALE 1:10

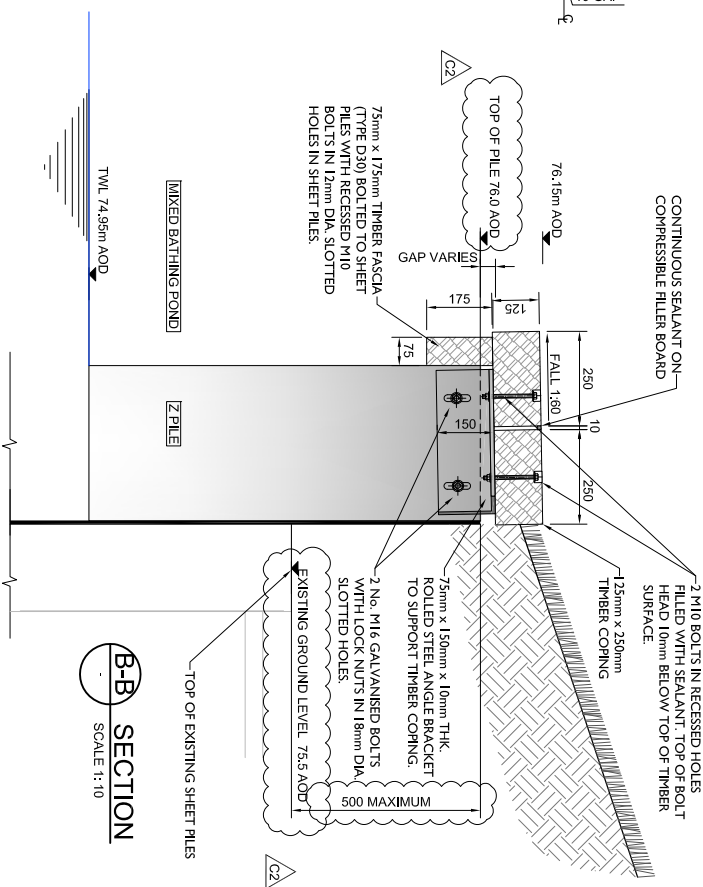

**B-B**  
**SECTION**  
SCALE 1:10

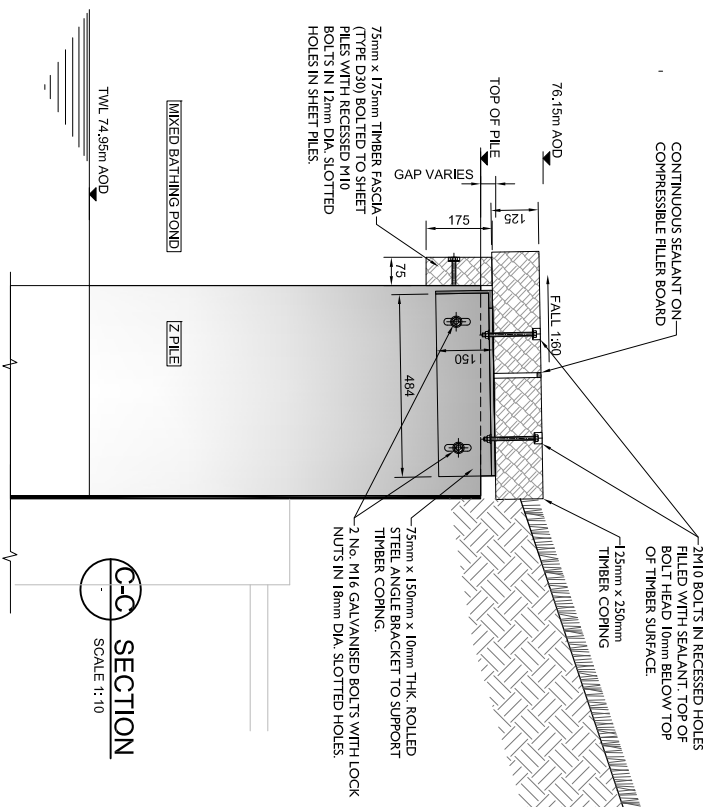

**C-C** SECTION  
SCALE 1:10

SAFETY, HEALTH AND ENVIRONMENTAL INFORMATION	In addition to the hazards/risks normally associated with the types of work detailed on this drawing, note the following:
CONSTRUCTION	
MAINTENANCE/CLEANING	
DECOMMISSIONING/DEMOLITION	
NOTES	It is assumed that all works will be carried out by a competent contractor working, where appropriate, to an approved method statement
	<ol style="list-style-type: none"> <li>1. ALL DIMENSIONS ARE IN MILLIMETRES.</li> <li>2. EXCAVATION TO BE EXTENDED TO SOUND MATERIAL IF DIRECTED BY THE ENGINEER TO BE BACKFILLED WITH TYPE 1 SUBGRADE MATERIAL.</li> <li>3. ALL MATERIAL FOR USE NEXT TO WATERWAYS TO BE APPLIED EVENLY ON FORMATION AREAS OF PAVED AREAS. IT SHALL BE NON-POISONOUS TO HUMAN BEINGS, ANIMALS AND INSECTS.</li> <li>4. ALL TIMBER TO BE OAK, F.S.C CERTIFIED</li> <li>5. ALL NUTS, BOLTS AND WASHERS AND STRUCTURAL STEEL TO BE GALVANISED.</li> </ol>

Row	Date	Description	By	Chk'd	App'd
C2	26/02/2015	FOR DISCHARGE OF PLANNING CONDITIONS	IF	AW	LB
C1	23/02/2015	FOR CONSTRUCTION	IF	AW	LB
P1	31/10/2014	FOR COATING	IF	AW	LB

**ATKINS**  
Woodcote Grove  
Aylesford Road  
Epsom  
Surrey  
KT18 5BW  
Tel: +44 (0)1372 726140  
Fax: +44 (0)1372 740055  
[www.atkinsglobal.com](http://www.atkinsglobal.com)

Copyright © Atkins Limited (2013)

City of London Corporation

Project Title

HAMPSTEAD HEATH PONDS PROJECT

MIXED BATHING POND  
LANDSCAPE AND EDGE  
HARD LANDSCAPE DETAILS  
SHEET 1 OF 1

Scale	Designed	Drawn	Checked	Authorized
1:10	AW	IF	AW	LB
Original Size A1	Date 18/09/2014	Date 18/09/2014	Date 18/09/2014	Date 18/09/2014

5117039-ATK-P8-ZZ-DR-L-7500