


Appendix G – Existing Site Plan

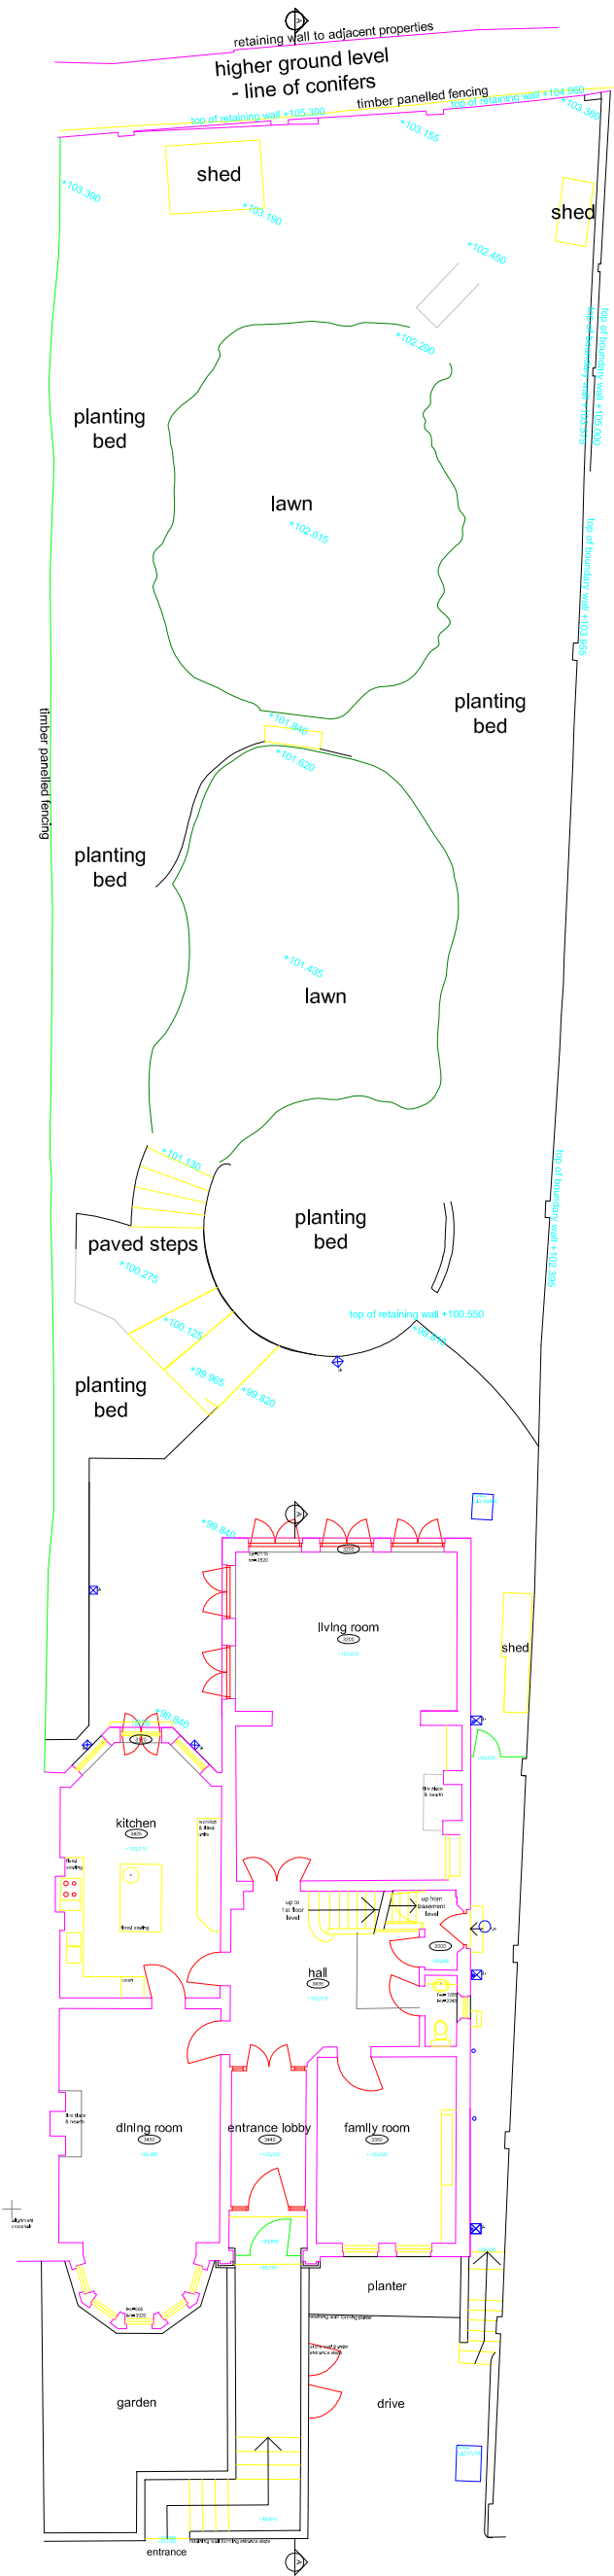

GENERAL NOTES: Do not scale from this drawing. Check drawing on receipt and immediately report any discrepancies to the Architect. Do not construct any elements shown on site prior to construction. The contents of this drawing are copyright Stiff + Trevillion Architects LLP copyright and shall not be re-used without their written permission.	No. Date Revision Notes	PRE-APPLICATION	Project 4 WEDDERBURN ROAD LONDON NW3 Drawing GROUND FLOOR SITE PLAN AS EXISTING Project No 3786 Scale 1:100 @ A1 Stiff + Trevillion Stiff + Trevillion Architects Ltd 16 Woodfield Road London W9 2BE T +44(0)20 8960 5550 F +44(0)20 8969 8869 mail@stiffandtrevillion.com www.stiffandtrevillion.com Drawing No P08 Date JULY 2014 Revised —
--	--	------------------------	---