


EXISTING

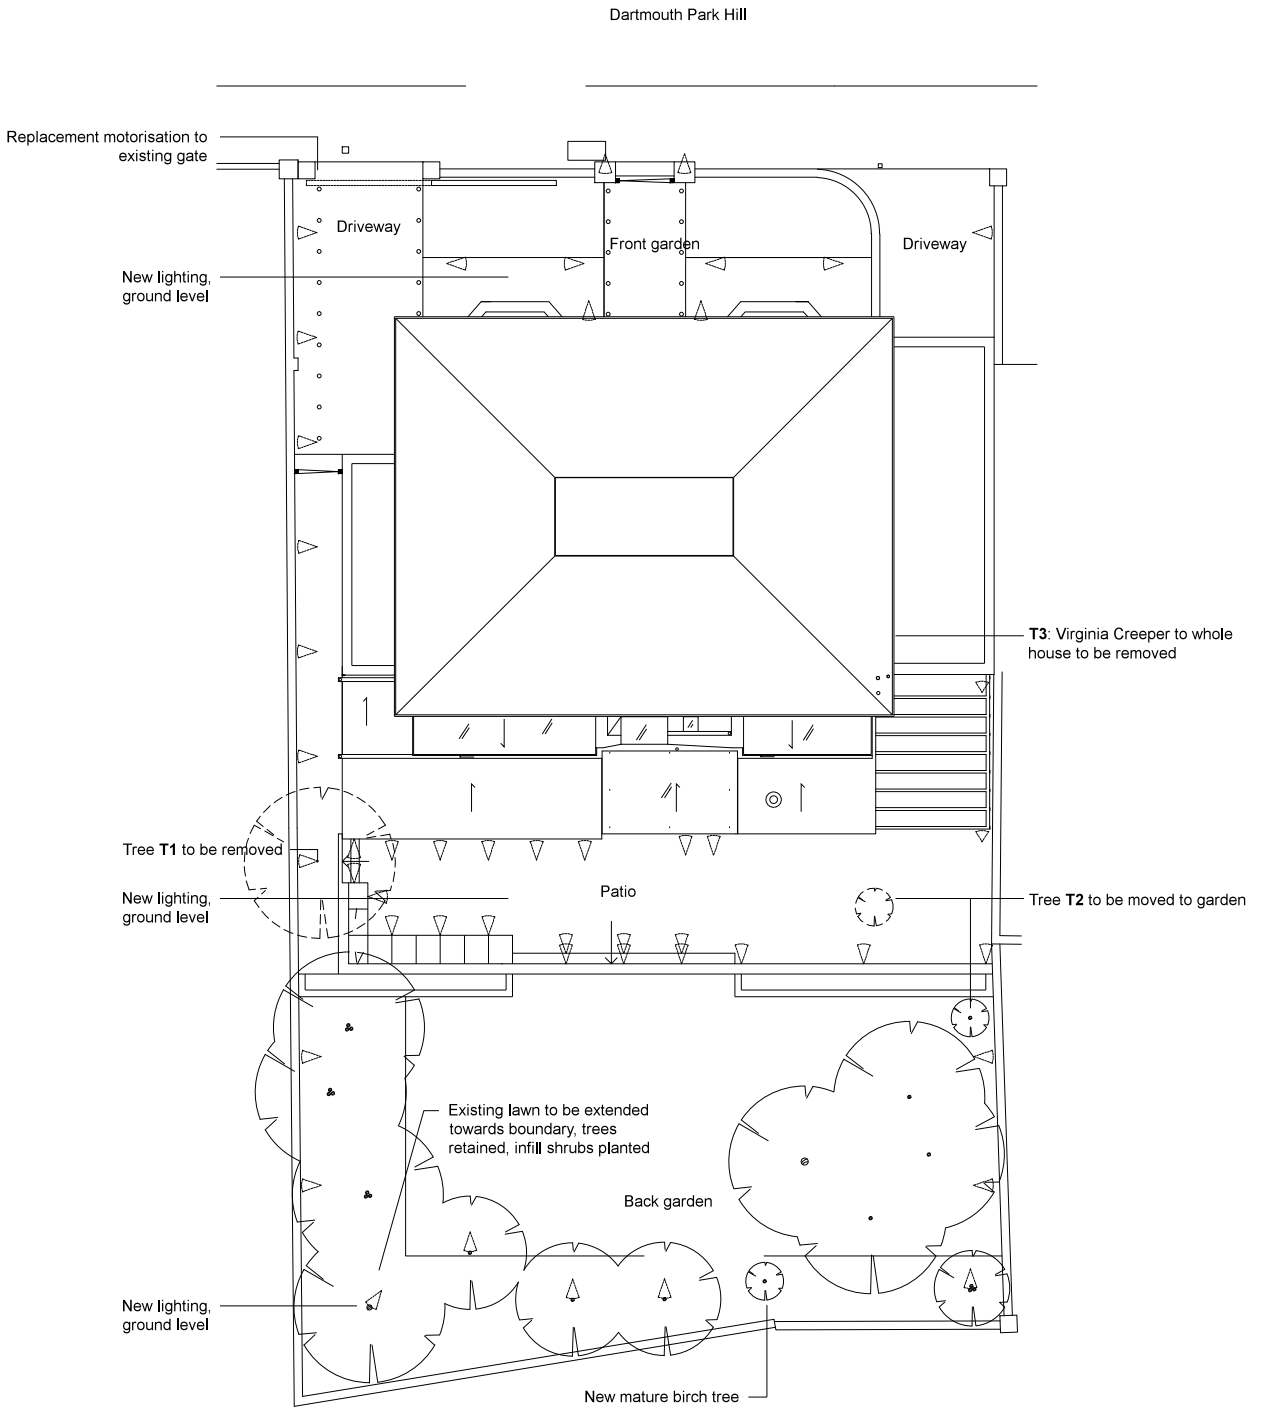


PROPOSED

KEY

- Denote recessed external uplighter/groundlighters
- Recessed pavement light

0 1 2 3 4 5m

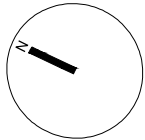

PROJECT TITLE 25 DARTMOUTH PARK HILL					
DRAWING TITLE EX & PR SITE PLAN					
DWG STATUS PLANNING					
DRAWN	TD	FILE xxx	DATE	01-07-14	REVISION
CHECKED		JOB NO. 1442	SCALE	1: 200 @ A3	DWG NO. GA 002

NOTES

Architecture for London Limited

This drawing is copyright. All rights reserved.  
Do not scale from this drawing: work from figured dimensions only.