



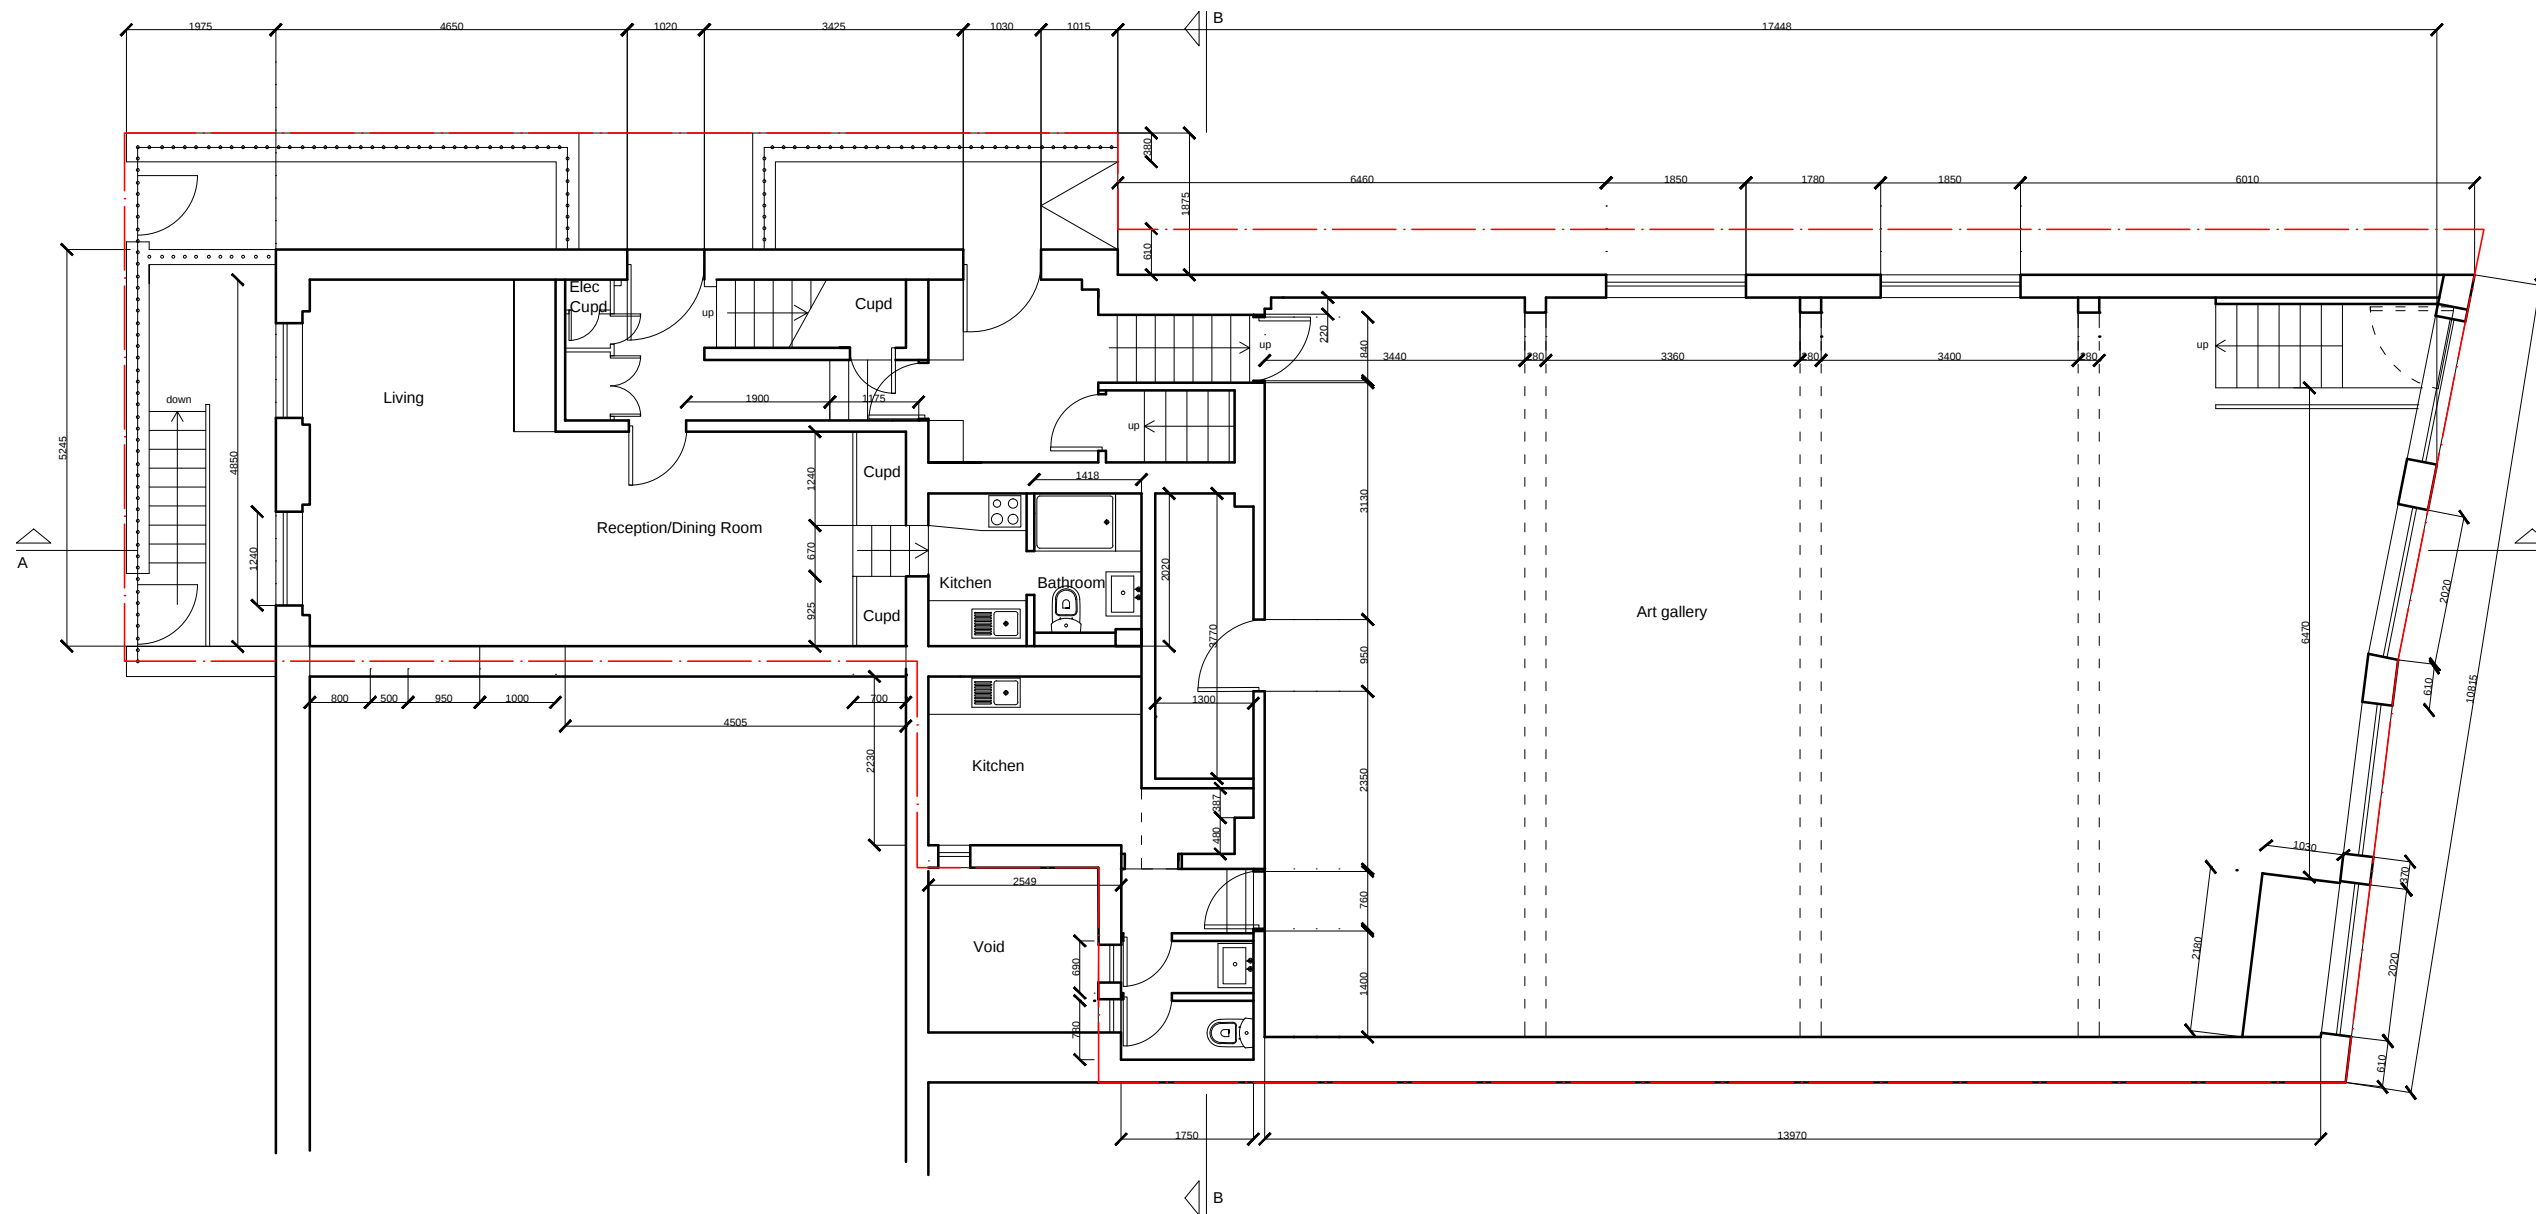

1 GROUND LEVEL EXISTING FLOOR PLAN
1/100

 

CLIENT	York Global LTD																													
Project	26 Argyle Square London WC1H 8AP																													
ARCHITECT	Office for Architectural Culture Architecture Master Plan Urban Design Environment Interiors Product Performing Arts Design Southbank House, Black Prince Road, London SE1 7SL, United Kingdom REGISTERED IN ENGLAND & WALES: OFFICE FOR ARCHITECTURAL CULTURE LTD. NO 7406493																													
Notes	Do not scale the drawings, use only dimensions where indicated. Where no dimension is indicated then site surveys should be undertaken. All dimensions should be checked on site before any manufacture or construction is undertaken																													
ISSUED	<table><tr><th>No.</th><th>Description</th><th>Date</th></tr><tr><td>a</td><td>issue for planning</td><td>13/03/14</td></tr><tr><td>b</td><td>issue for planning</td><td>28/04/14</td></tr><tr><td></td><td></td><td></td></tr><tr><td></td><td></td><td></td></tr><tr><td></td><td></td><td></td></tr><tr><td></td><td></td><td></td></tr><tr><td></td><td></td><td></td></tr><tr><td></td><td></td><td></td></tr></table>			No.	Description	Date	a	issue for planning	13/03/14	b	issue for planning	28/04/14																		
No.	Description	Date																												
a	issue for planning	13/03/14																												
b	issue for planning	28/04/14																												
SCALE	1 : 100 @ A3																													
DRAWN BY	P.B/U.L																													
ISSUE DATE	13/03/14																													
SHEET TITLE	GROUND LEVEL EXISTING FLOOR PLAN																													
SHEET NO.	1310-EX-001b																													

Copyright Reserved