


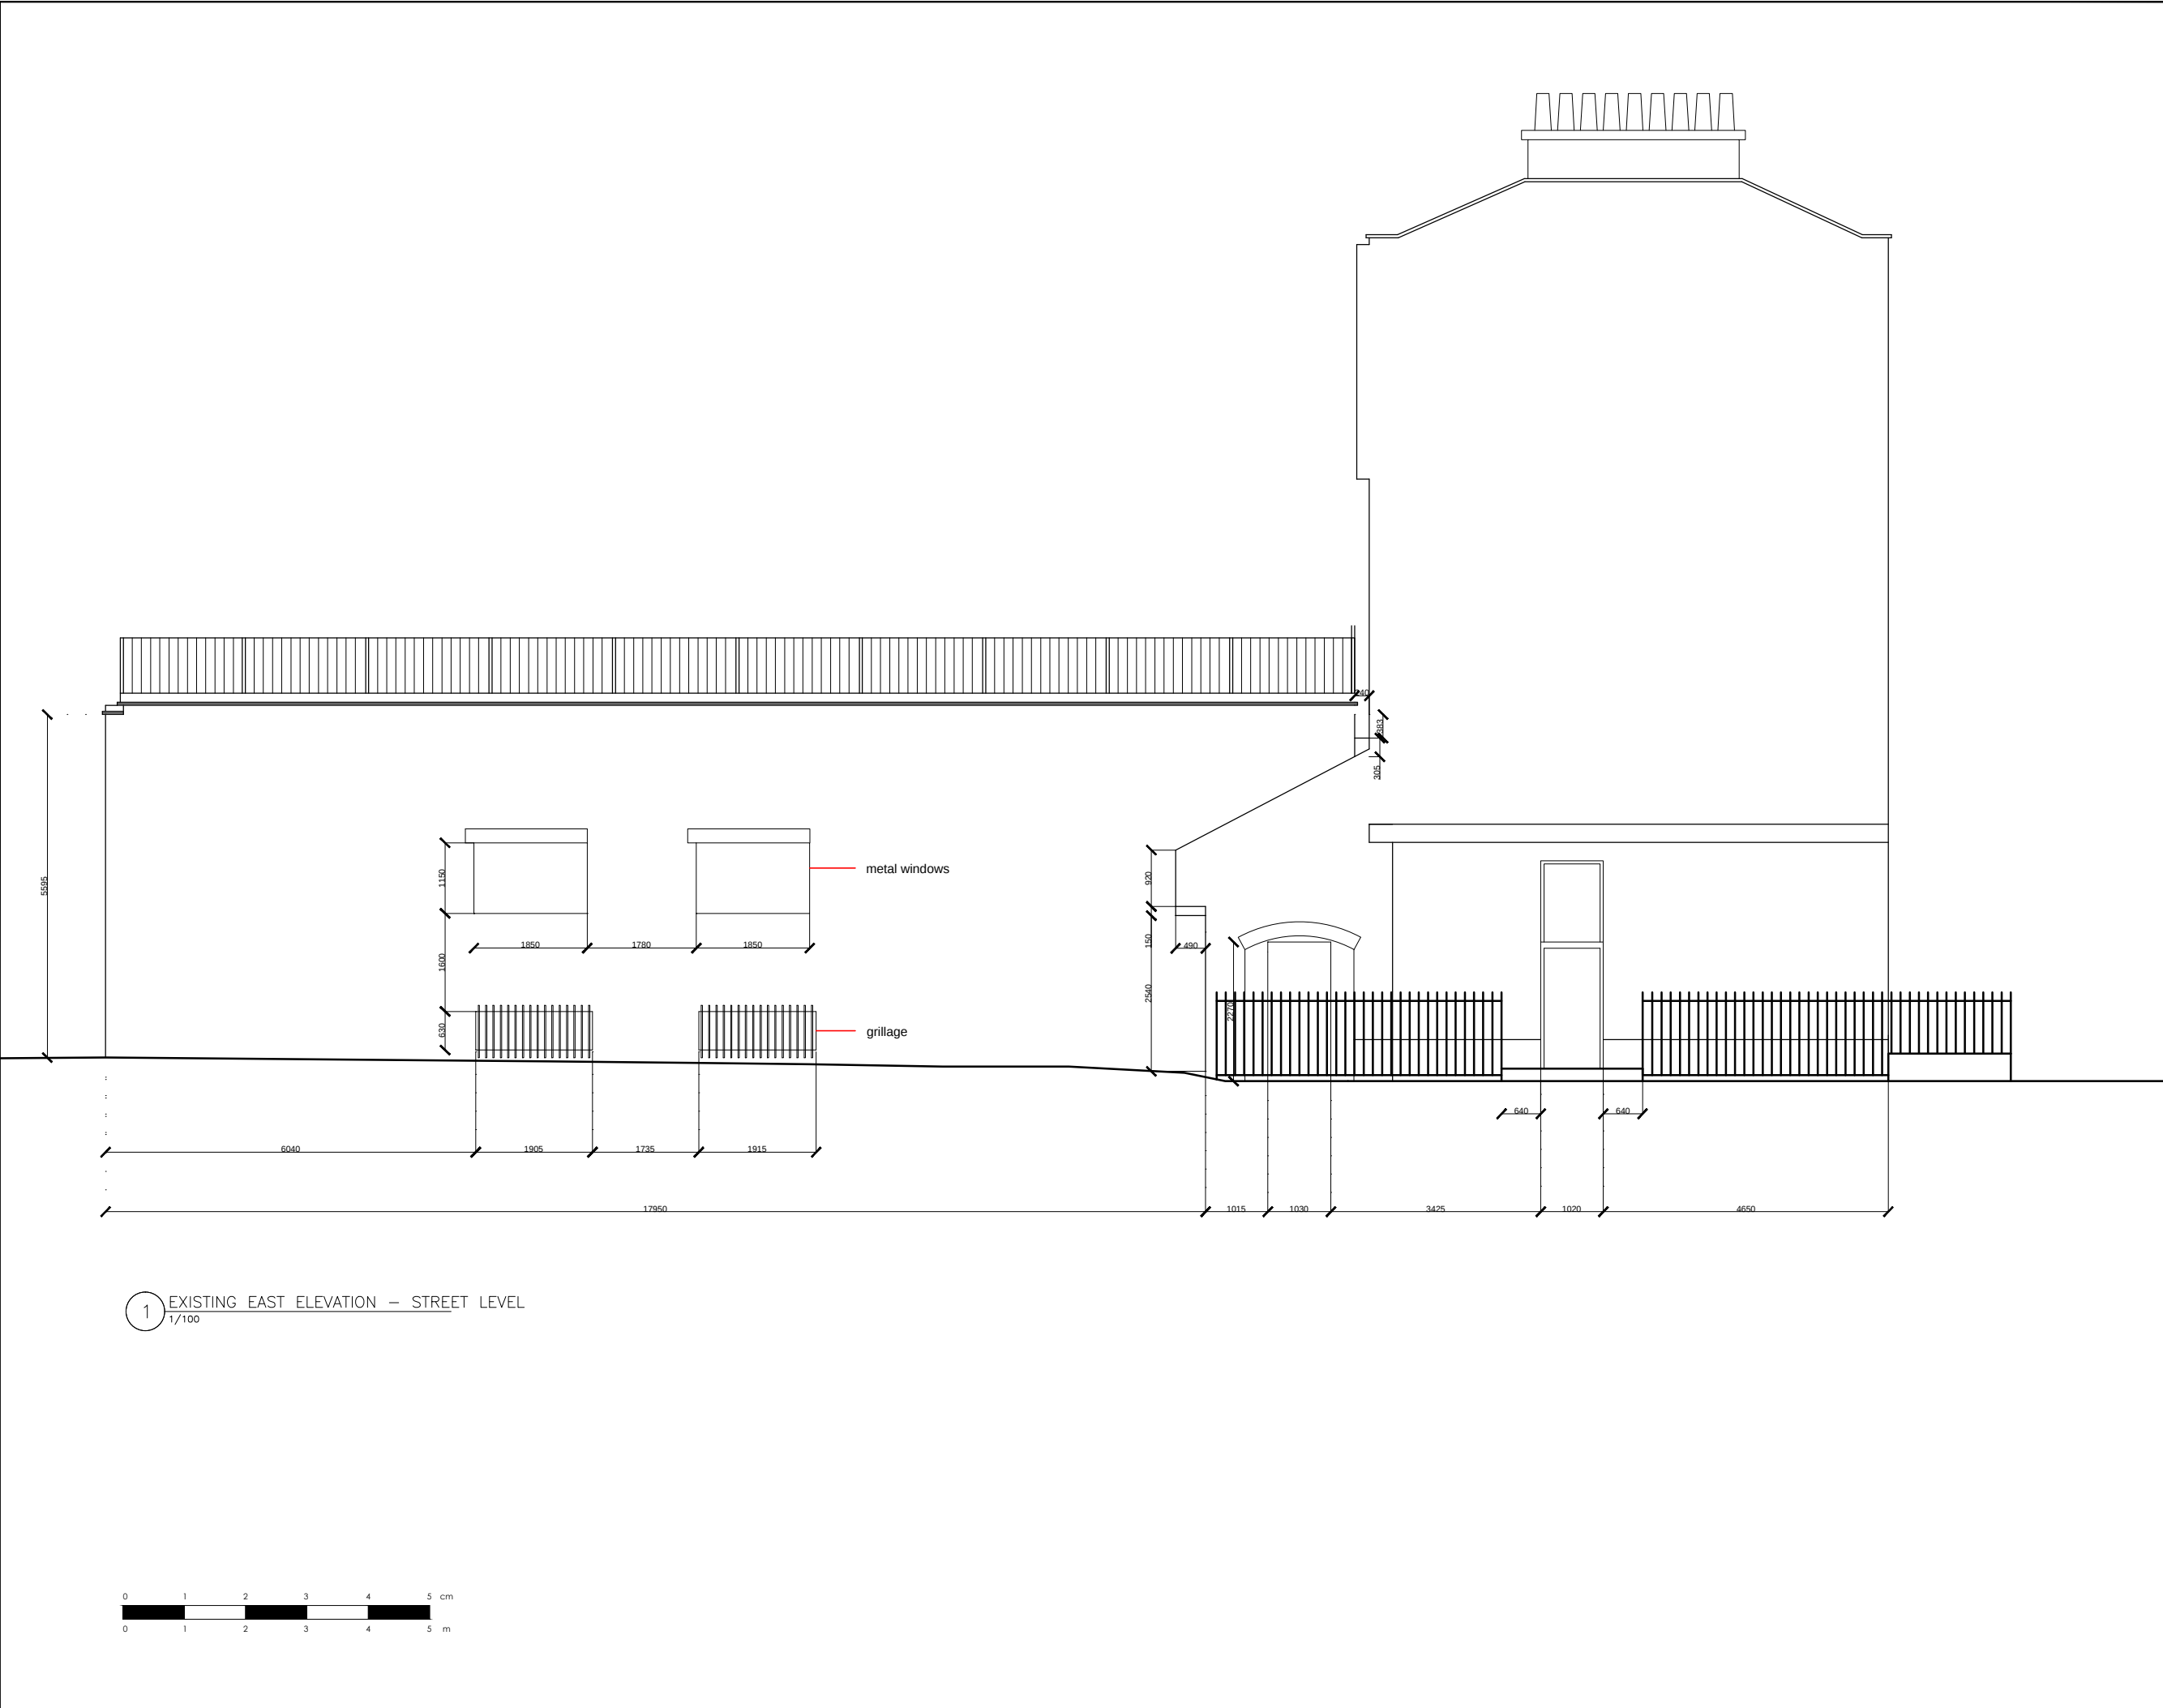

CLIENT		
York Global LTD		
Project		
26 Argyle Square London WC1H 8AP		
ARCHITECT		
Office for Architectural Culture Architecture Master Plan Urban Design Environment Interior Product Performing Arts Design		
Southbank House, Black Prince Road, London SE1 7SJ, United Kingdom		
REGISTERED IN ENGLAND & WALES: OFFICE FOR ARCHITECTURAL CULTURE LTD NO 7406493		
Notes		
Do not scale the drawings, use only dimensions where indicated. Where no dimension is indicated then site surveys should be undertaken.		
All dimensions should be checked on site before any manufacture or construction is undertaken		
ISSUED		
No.	Description	Date
a	issue for planning	13/03/14
SCALE		
1 : 100 @ A3		
DRAWN BY		
P.B/U.L		
ISSUE DATE		
13/03/14		
SHEET TITLE		
EXISTING EAST ELEVATION		
SHEET NO.		
1310-EX-101a		
Copyright Reserved		