


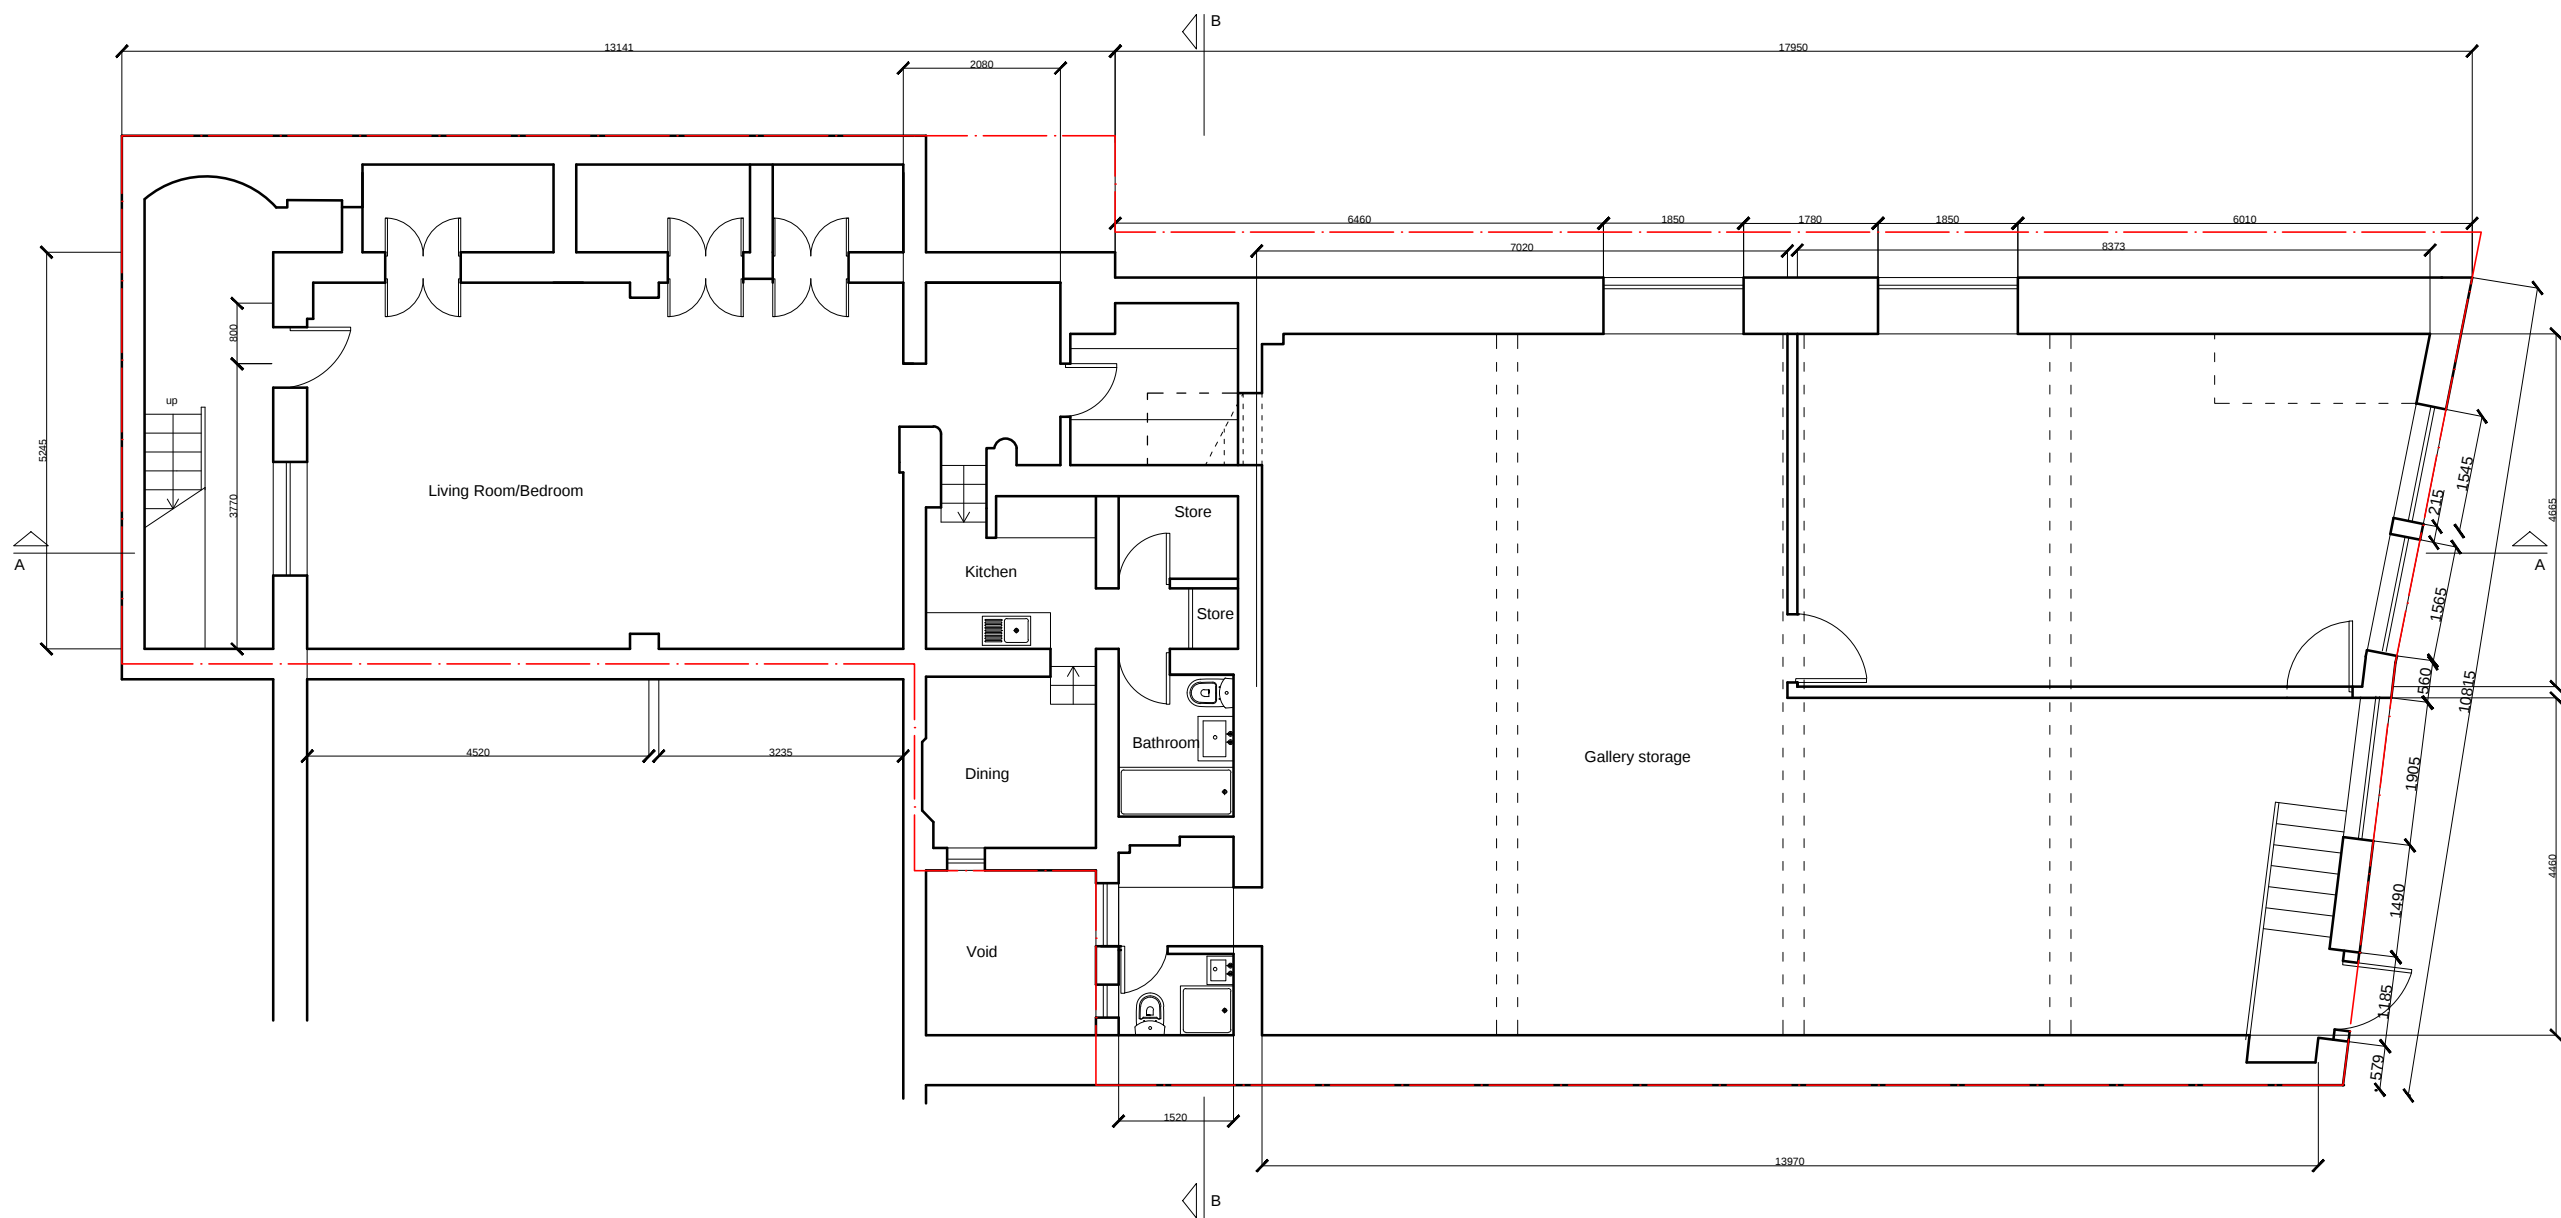

1 LOWER GROUND LEVEL EXISTING FLOOR PLAN
1/100



CLIENT

York Global LTD

Project

26 Argyle Square
London WC1H 8AP

ARCHITECT

Office for Architectural Culture

Architecture | Master Plan | Urban Design | Environment |
Interiors | Product | Performing Arts Design

Southbank House, Black Prince Road, London SE1 7SL,
United Kingdom

REGISTERED IN ENGLAND & WALES: OFFICE FOR ARCHITECTURAL CULTURE LTD NO 7403493

Notes

Do not scale the drawings, use only
dimensions where indicated. Where no
dimension is indicated then site surveys
should be undertaken.

All dimensions should be checked on site
before any manufacture or construction is
undertaken

ISSUED

No.	Description	Date
a	issue for planning	13/03/14
b	issue for planning	28/04/14

SCALE

1 : 100 @ A3

DRAWN BY

P.B/U.L

ISSUE DATE

13/03/14

SHEET TITLE

LOWER GROUND LEVEL EXISTING
FLOOR PLAN

SHEET NO.

1310-EX-000b

Copyright Reserved