
PROPOSED FLOOR PLAN VIEW

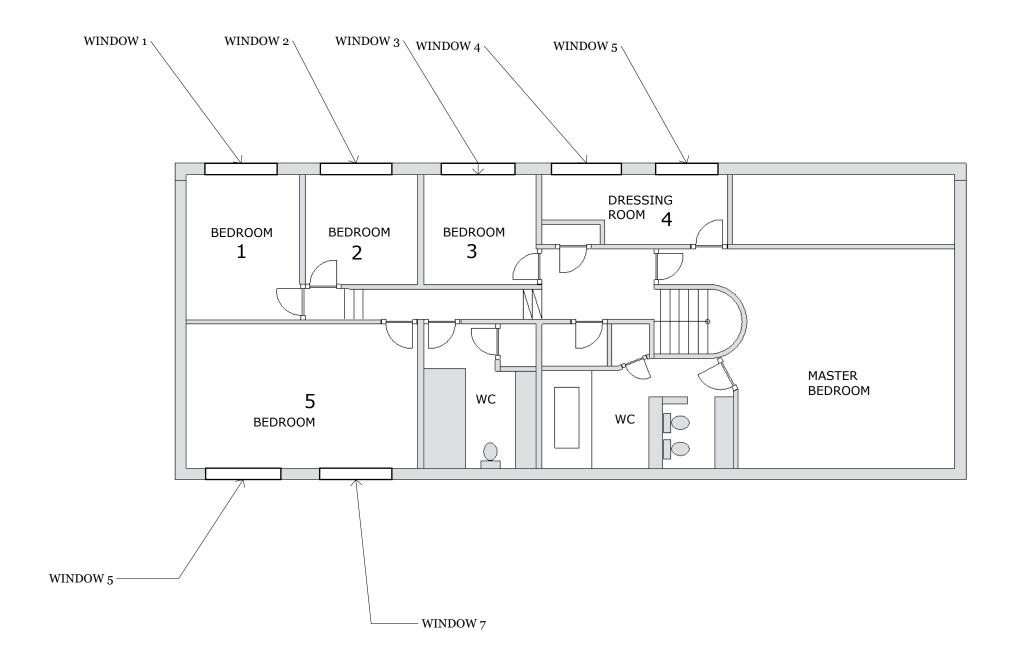



SCALE 1: 100

CLIENT Max Trautman 5a Back lane Hampstead London Nw3 1HL

PROJECT Roof Dormer windows

drawn by IB

ISSUE 1-01

RE-ISSUE

DESCRIPTION Sheet Description

