


2.5m

5m


10m

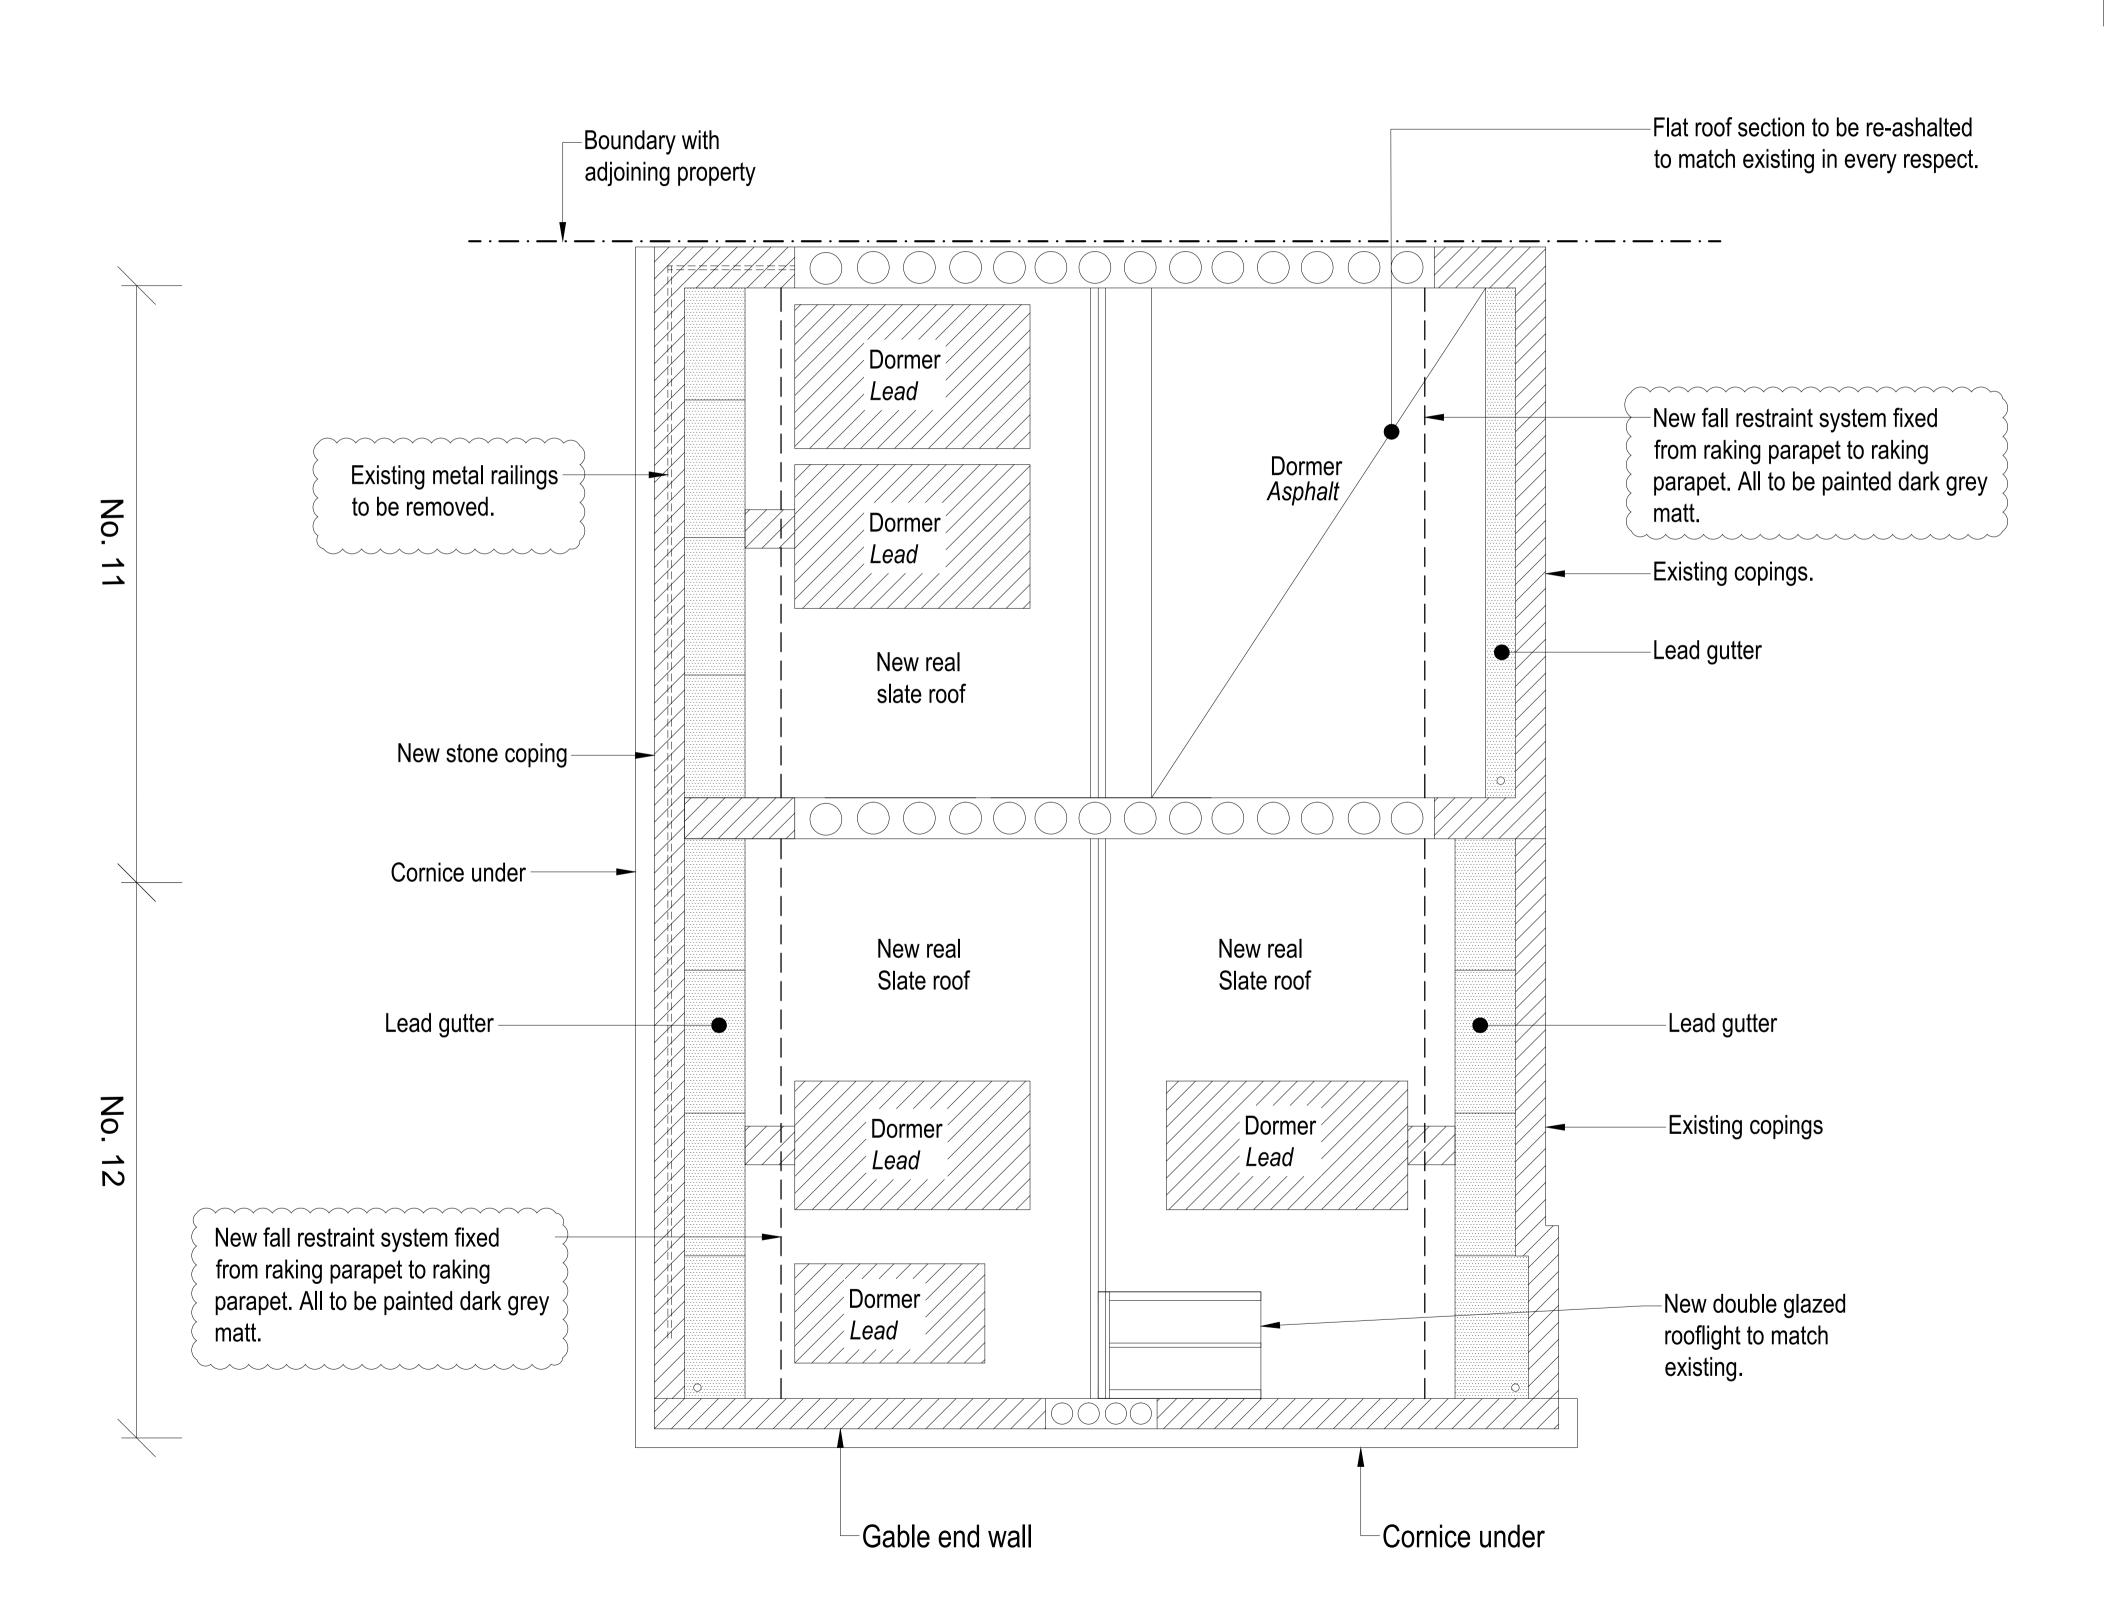







Area of new lead to existing dormer roofs and cheeks and weathering to existing copings at

 

 

 

General Note:

This drawing is not to be scaled electronically or otherwise. It is the contractor's responsibility to both check and take dimensions before putting any work in hand.

Note: Contractor to take all measurements from the existing buildings.

Rev A: 20/03/2015 Title of Drawing Revised Fall restraint system note revised to

include finish.

Project Passfield Halls Facade Repairs

London School of Economics

Prawing Roof Plan Taviton Annex AS PROPOSED

Scale Approx 1:50@A1/ 1:100@A3 20.03.15

MOLYNEUX KERR ARCHITECTS

Unit 14, 112 Tabernacle Street London, EC2A 4LE

Tel No: 020 7250 3330 Fax No: 020 7250 3334

Drawing Number 1408-1/009 A