

Legend:

Area of new lead to existing dormer roofs and cheeks and weathering to existing copings at roof level.

Line of fall restraint system let into existing roof joists.

Existing metal railings at parapet level to be removed according to schedule.



Area of new lead and flashings to existing gutters behind parapets at roof level.

General Note:
This drawing is not to be scaled electronically or otherwise. It is the contractor's responsibility to both check and take dimensions before putting any work in hand.

Note: Contractor to take all measurements from the existing buildings.

Revision:

Rev A: 20/03/2015
Title of Drawing Revised
Fall restraint system note revised to include finish.

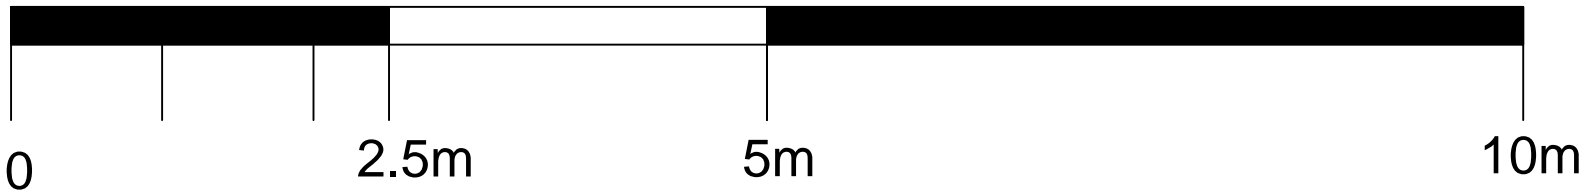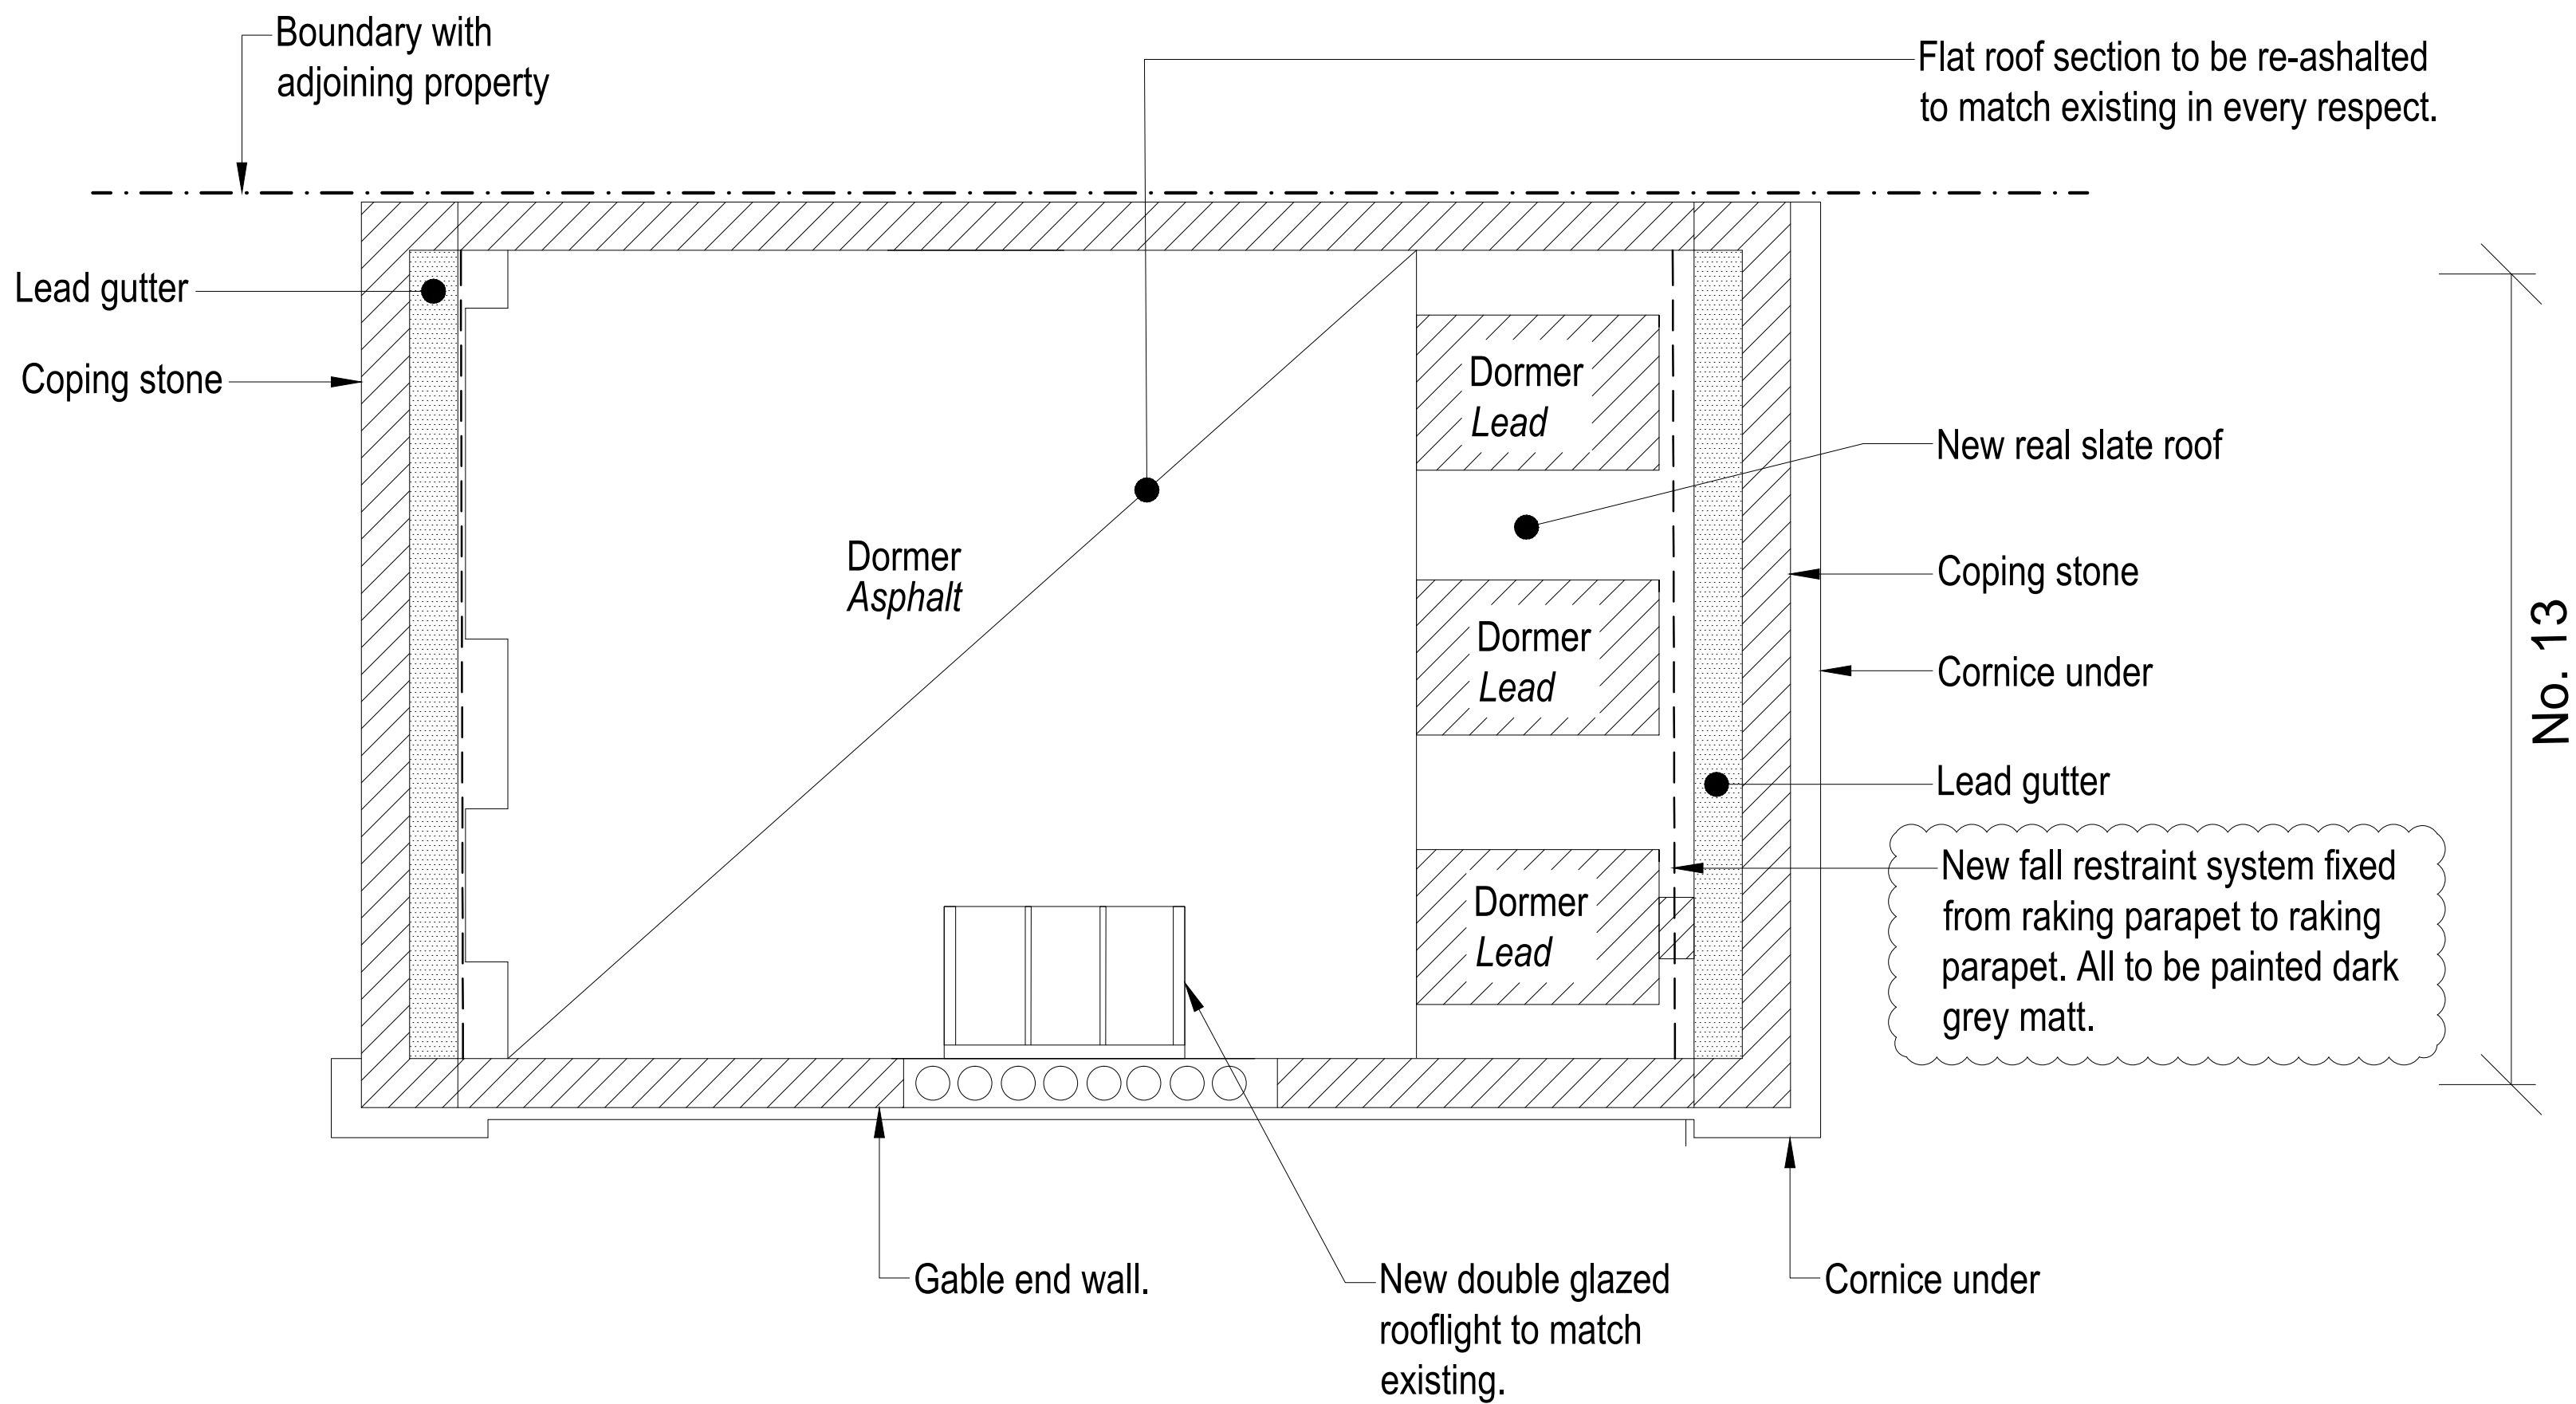

Project
Passfield Halls
Facade Repairs

Client
London School of Economics

Drawing
Roof Plan
Endsleigh Annex
AS PROPOSED

Scale Approx 1:50@A1/ 1:100@A3
Date 20.03.15

MOLYNEUX KERR
ARCHITECTS

Unit 14, 112 Tabernacle Street
London, EC2A 4LE

Tel No: 020 7250 3330
Fax No: 020 7250 3334

Drawing Number 1408-1/010 A