


ELEVATION A

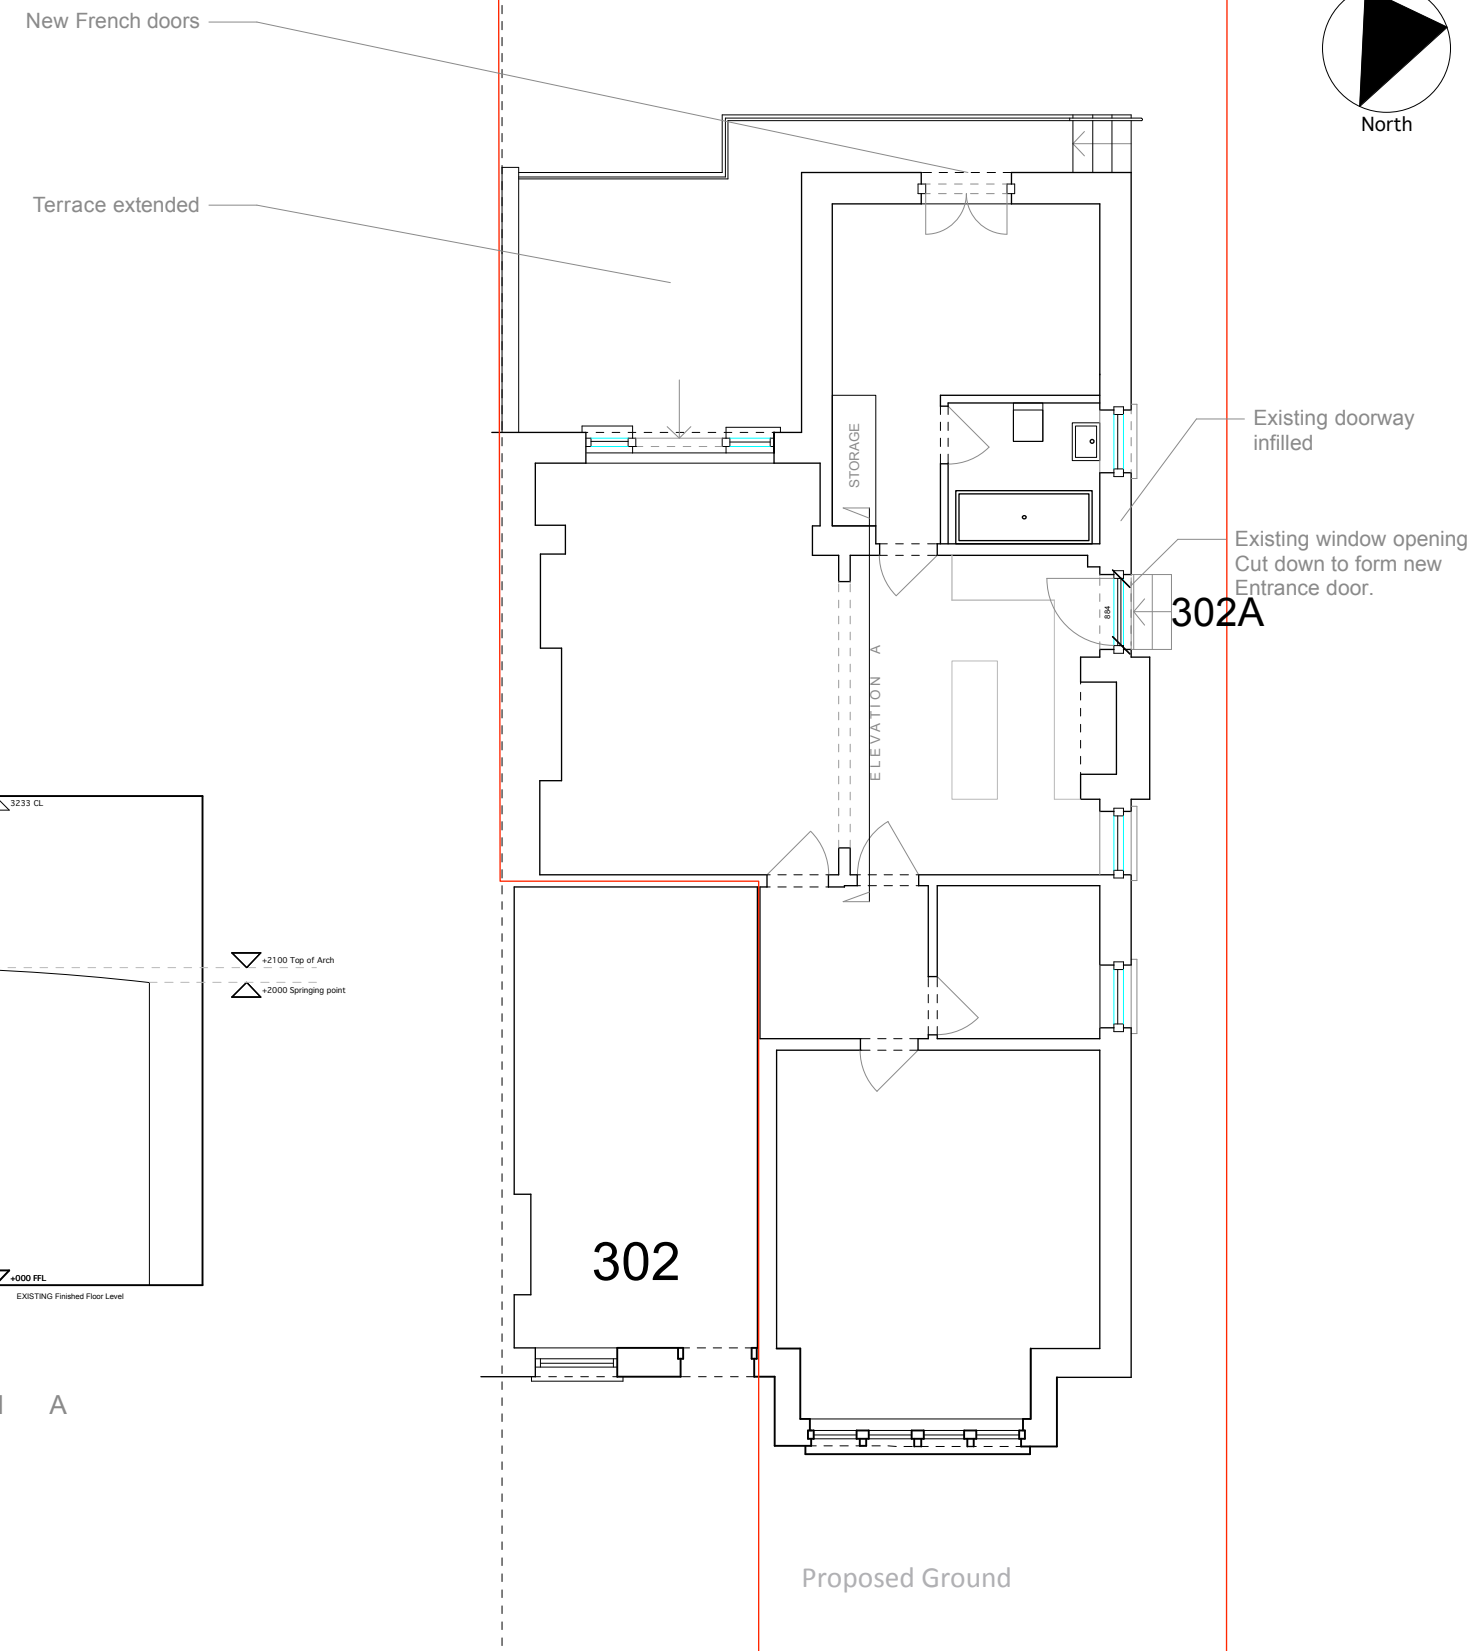

**NOTES:**  
Do not scale from this drawing. All dimensions to be verified on site.  
Not for construction. Drawing to read in conjunction with other relevant consultants information and specification.

Project Title  
**302a West End Lane**

Drawing Scale 1:50 & 100 @ A3      Date 19.02.15  
Drawing Status Planning submission

Drawing Title  
**Existing Ground & First Floor Plans**

Drawing Number  
**001**

**Lee J Davidson RIBA**  
Chartered Architect  
Email: ribalee@gmail.com  
Tel: 07884 006 129