


EXISTING SECOND FLOOR PLAN



EXISTING ROOF PLAN

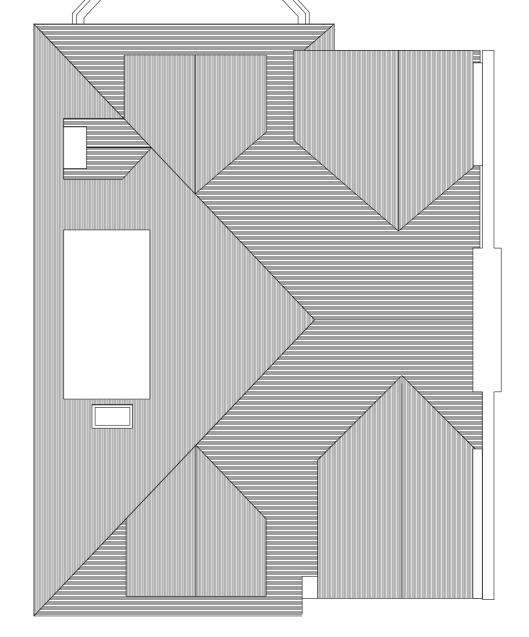

GENERAL NOTES:

DO NOT SCALE FROM THIS DRAWING.

ALL DIMENSIONS MUST BE CHECKED ON SITE AND ANY DISCREPANCIES VERIFIED WITH THE ARCHITECT.

CLIENT

MR E. COHEN

JOB TITLE

18 HEATH DRIVE LONDON NW3

DRAWING TITLE

EXISTING PLANS

SCALE 1:100@A3

DATE **03.15**

FT ARCHITECTS LTD

Hamilton House Mabledon Place Bloomsbury WC1H 9BB

020 7953 0388

www.ftarchitects.co.uk

DRAWING No.

REVISION

286_100_01