


NEW OPENING FORMED AT GROUND LEVEL

NOT FULLY SURVEYED

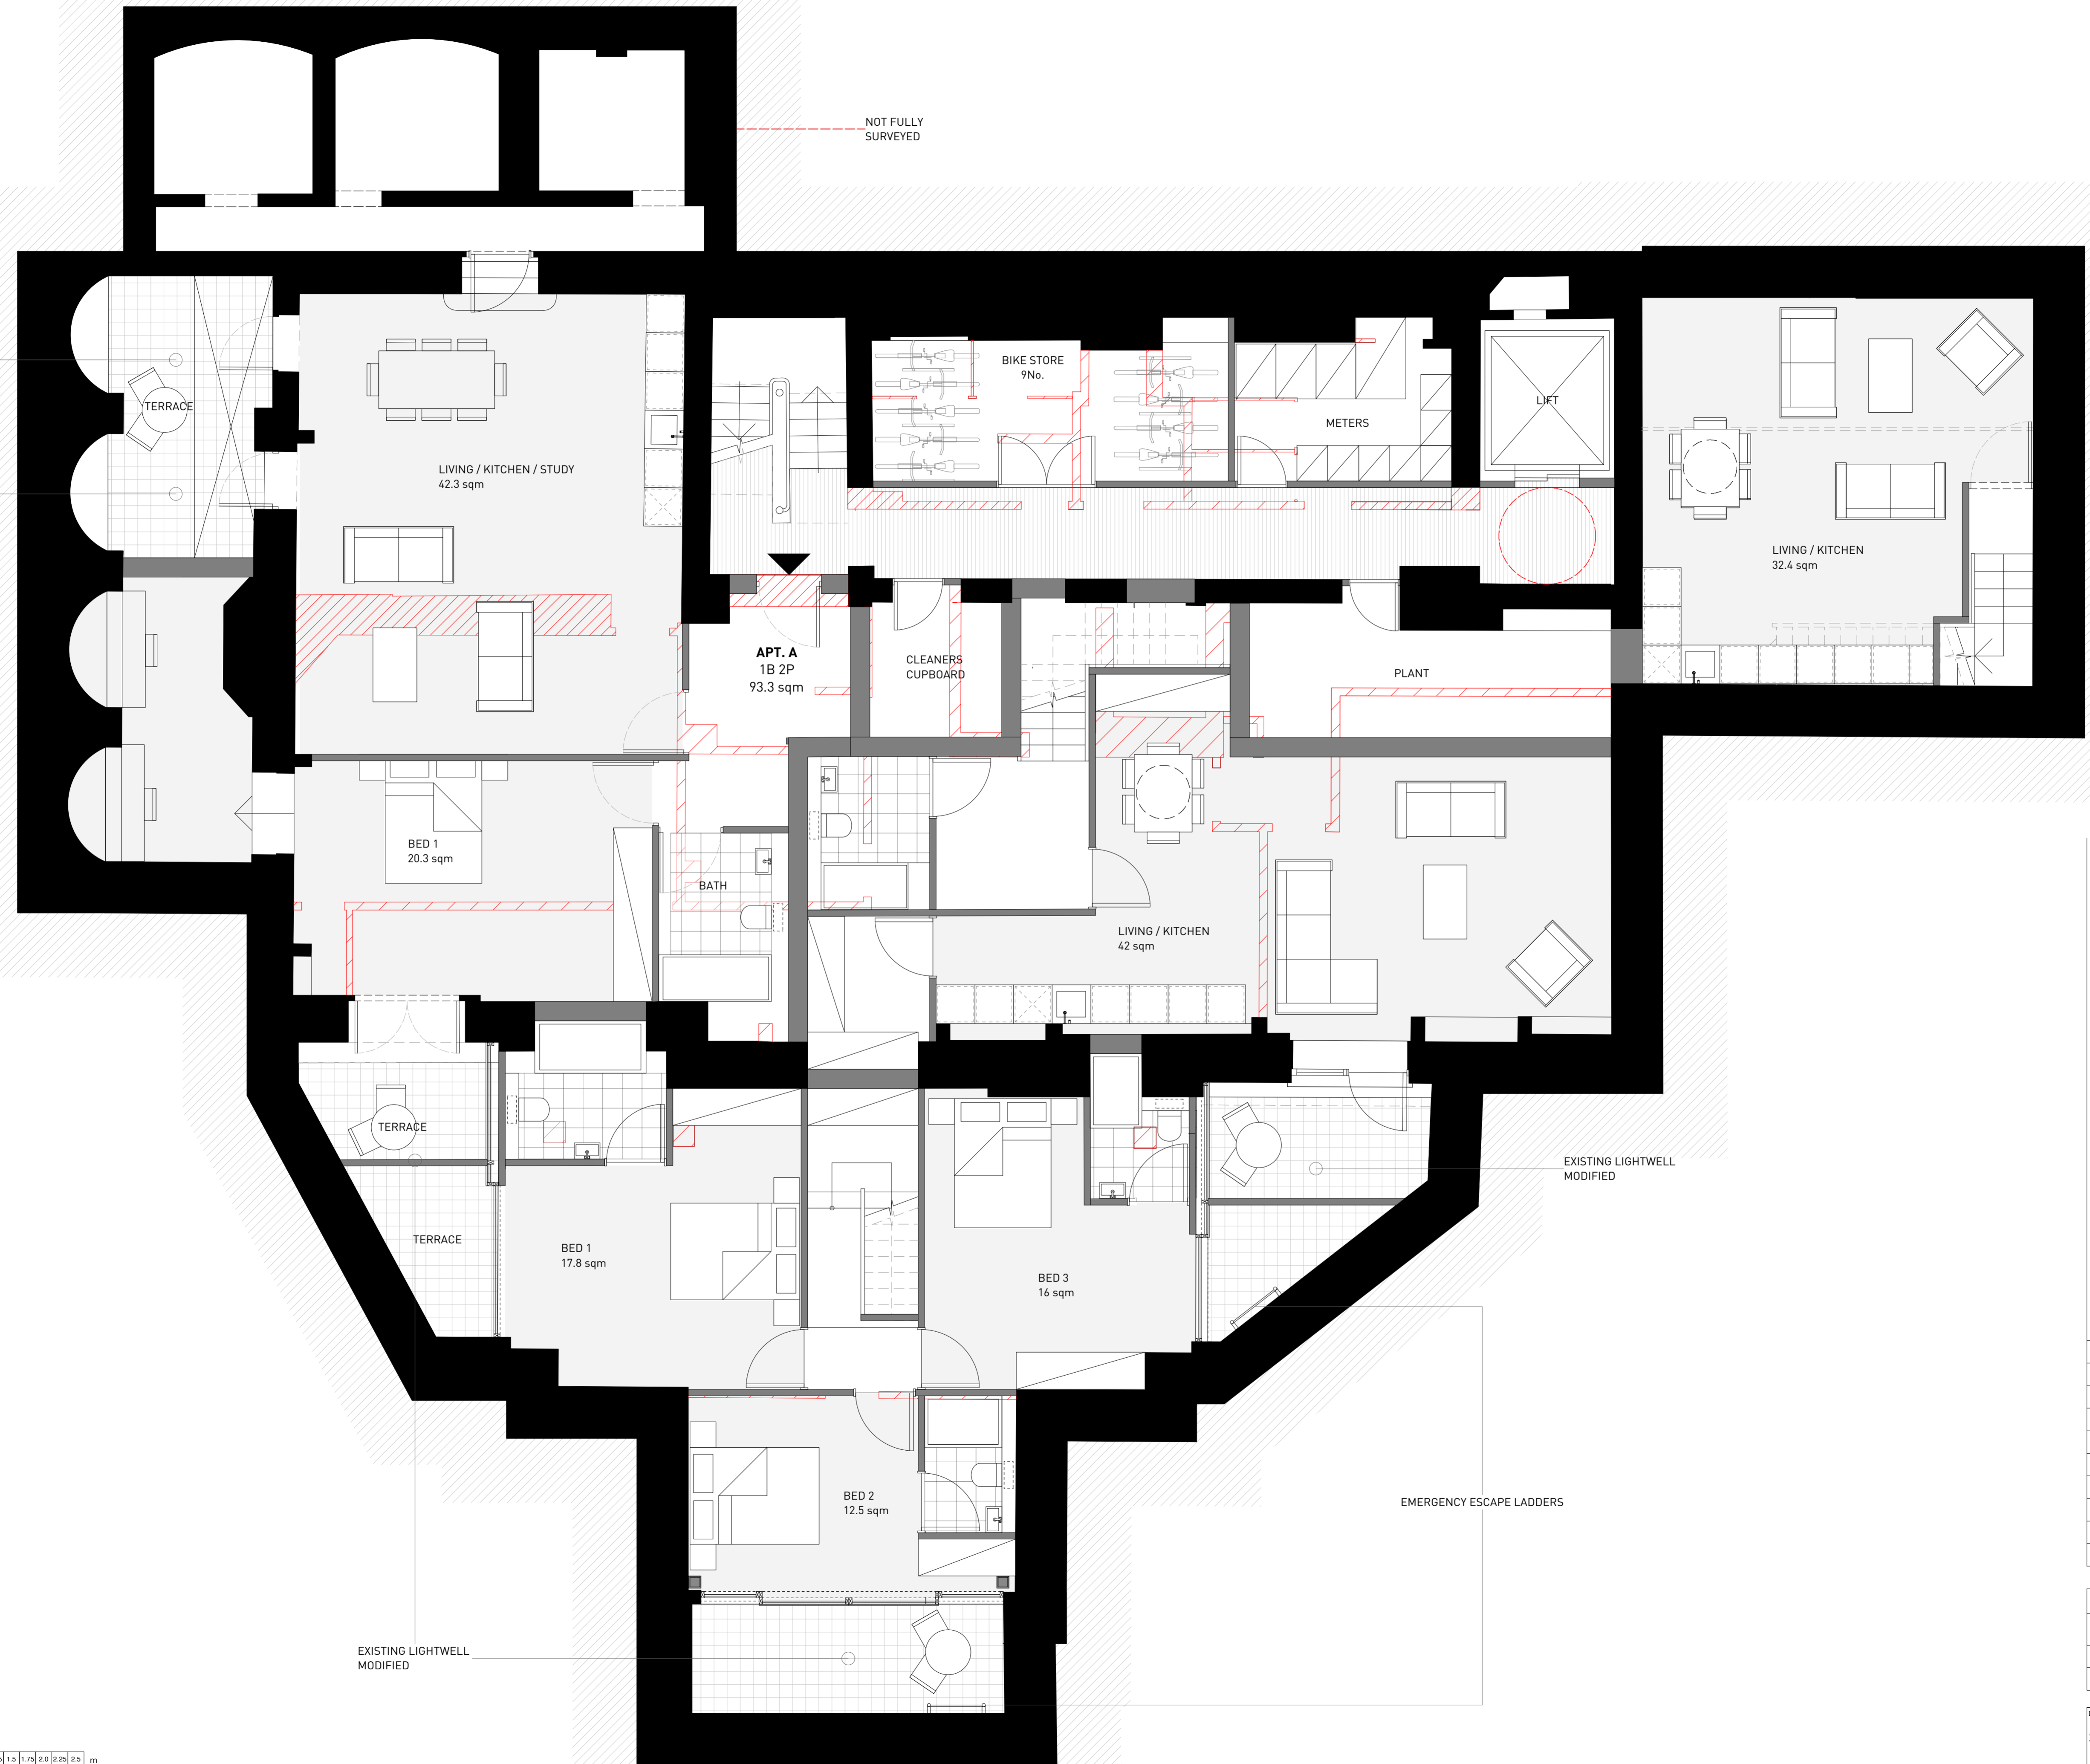

CLARIDGEARCHITECTS

T +44 (0)20 8969 9223 F +44 (0)20 8969 9224
 W info@claridgearchitects.com
 6 LONSDALE RD
 LONDON NW6 6RD


FOR English Rose Estates

This drawing is the property of Claridge Architects Ltd. Copyright is reserved & this drawing is issued on the condition that it is not copied, reproduced, retained or disclosed to any unauthorised person, either wholly or in part, without our consent. Do not scale from this drawing, check all dimensions on site.

-	-	-
-	-	-
-	-	-
-	-	-
-	-	-
-	-	-
-	-	-
-	-	-
A	13.05.14	Revised Arrangements
REV	DATE	NOTES

PROJECT	22 Tower Street		
TITLE	Basement Plan		
STATUS	Planning		
DRAWN	DS	CHECKED	AJD


DATE	SCALE	PROJECT NO.	DRAWING NO.	REVISION
30.04.14	1:50 @ A1	14011	GA.00	A

 



PERMANENTLY SEALED DOORS

SUBSTATION

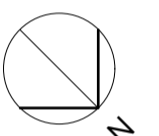

CLARIDGEARCHITECTS

T +44 (0)20 8969 9223 F +44 (0)20 8969 9224
 W info@claridgearchitects.com
 6 LONSDALE RD
 LONDON NW6 6RD

FOR English Rose Estates



This drawing is the property of Claridge Architects Ltd. Copyright is reserved & this drawing is issued on the condition that it is not copied, reproduced, retained or disclosed to any unauthorised person, either wholly or in part, without our consent. Do not scale from this drawing, check all dimensions on site.

-	-	-
-	-	-
-	-	-
-	-	-
-	-	-
-	-	-
-	-	-
A	13.05.14	Revised Arrangements
REV	DATE	NOTES

PROJECT	22 Tower Street
TITLE	Ground Floor Plan
STATUS	Planning
DRAWN	DS
CHECKED	AJD

DATE	SCALE	PROJECT NO.	DRAWING NO.	REVISION
06.05.14	1:50 @ A1	14011	GA.01	A

100 75 50 25 5 0.25 0.5 0.75 1.0 1.25 1.5 1.75 2.0 2.25 2.5 m

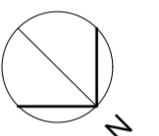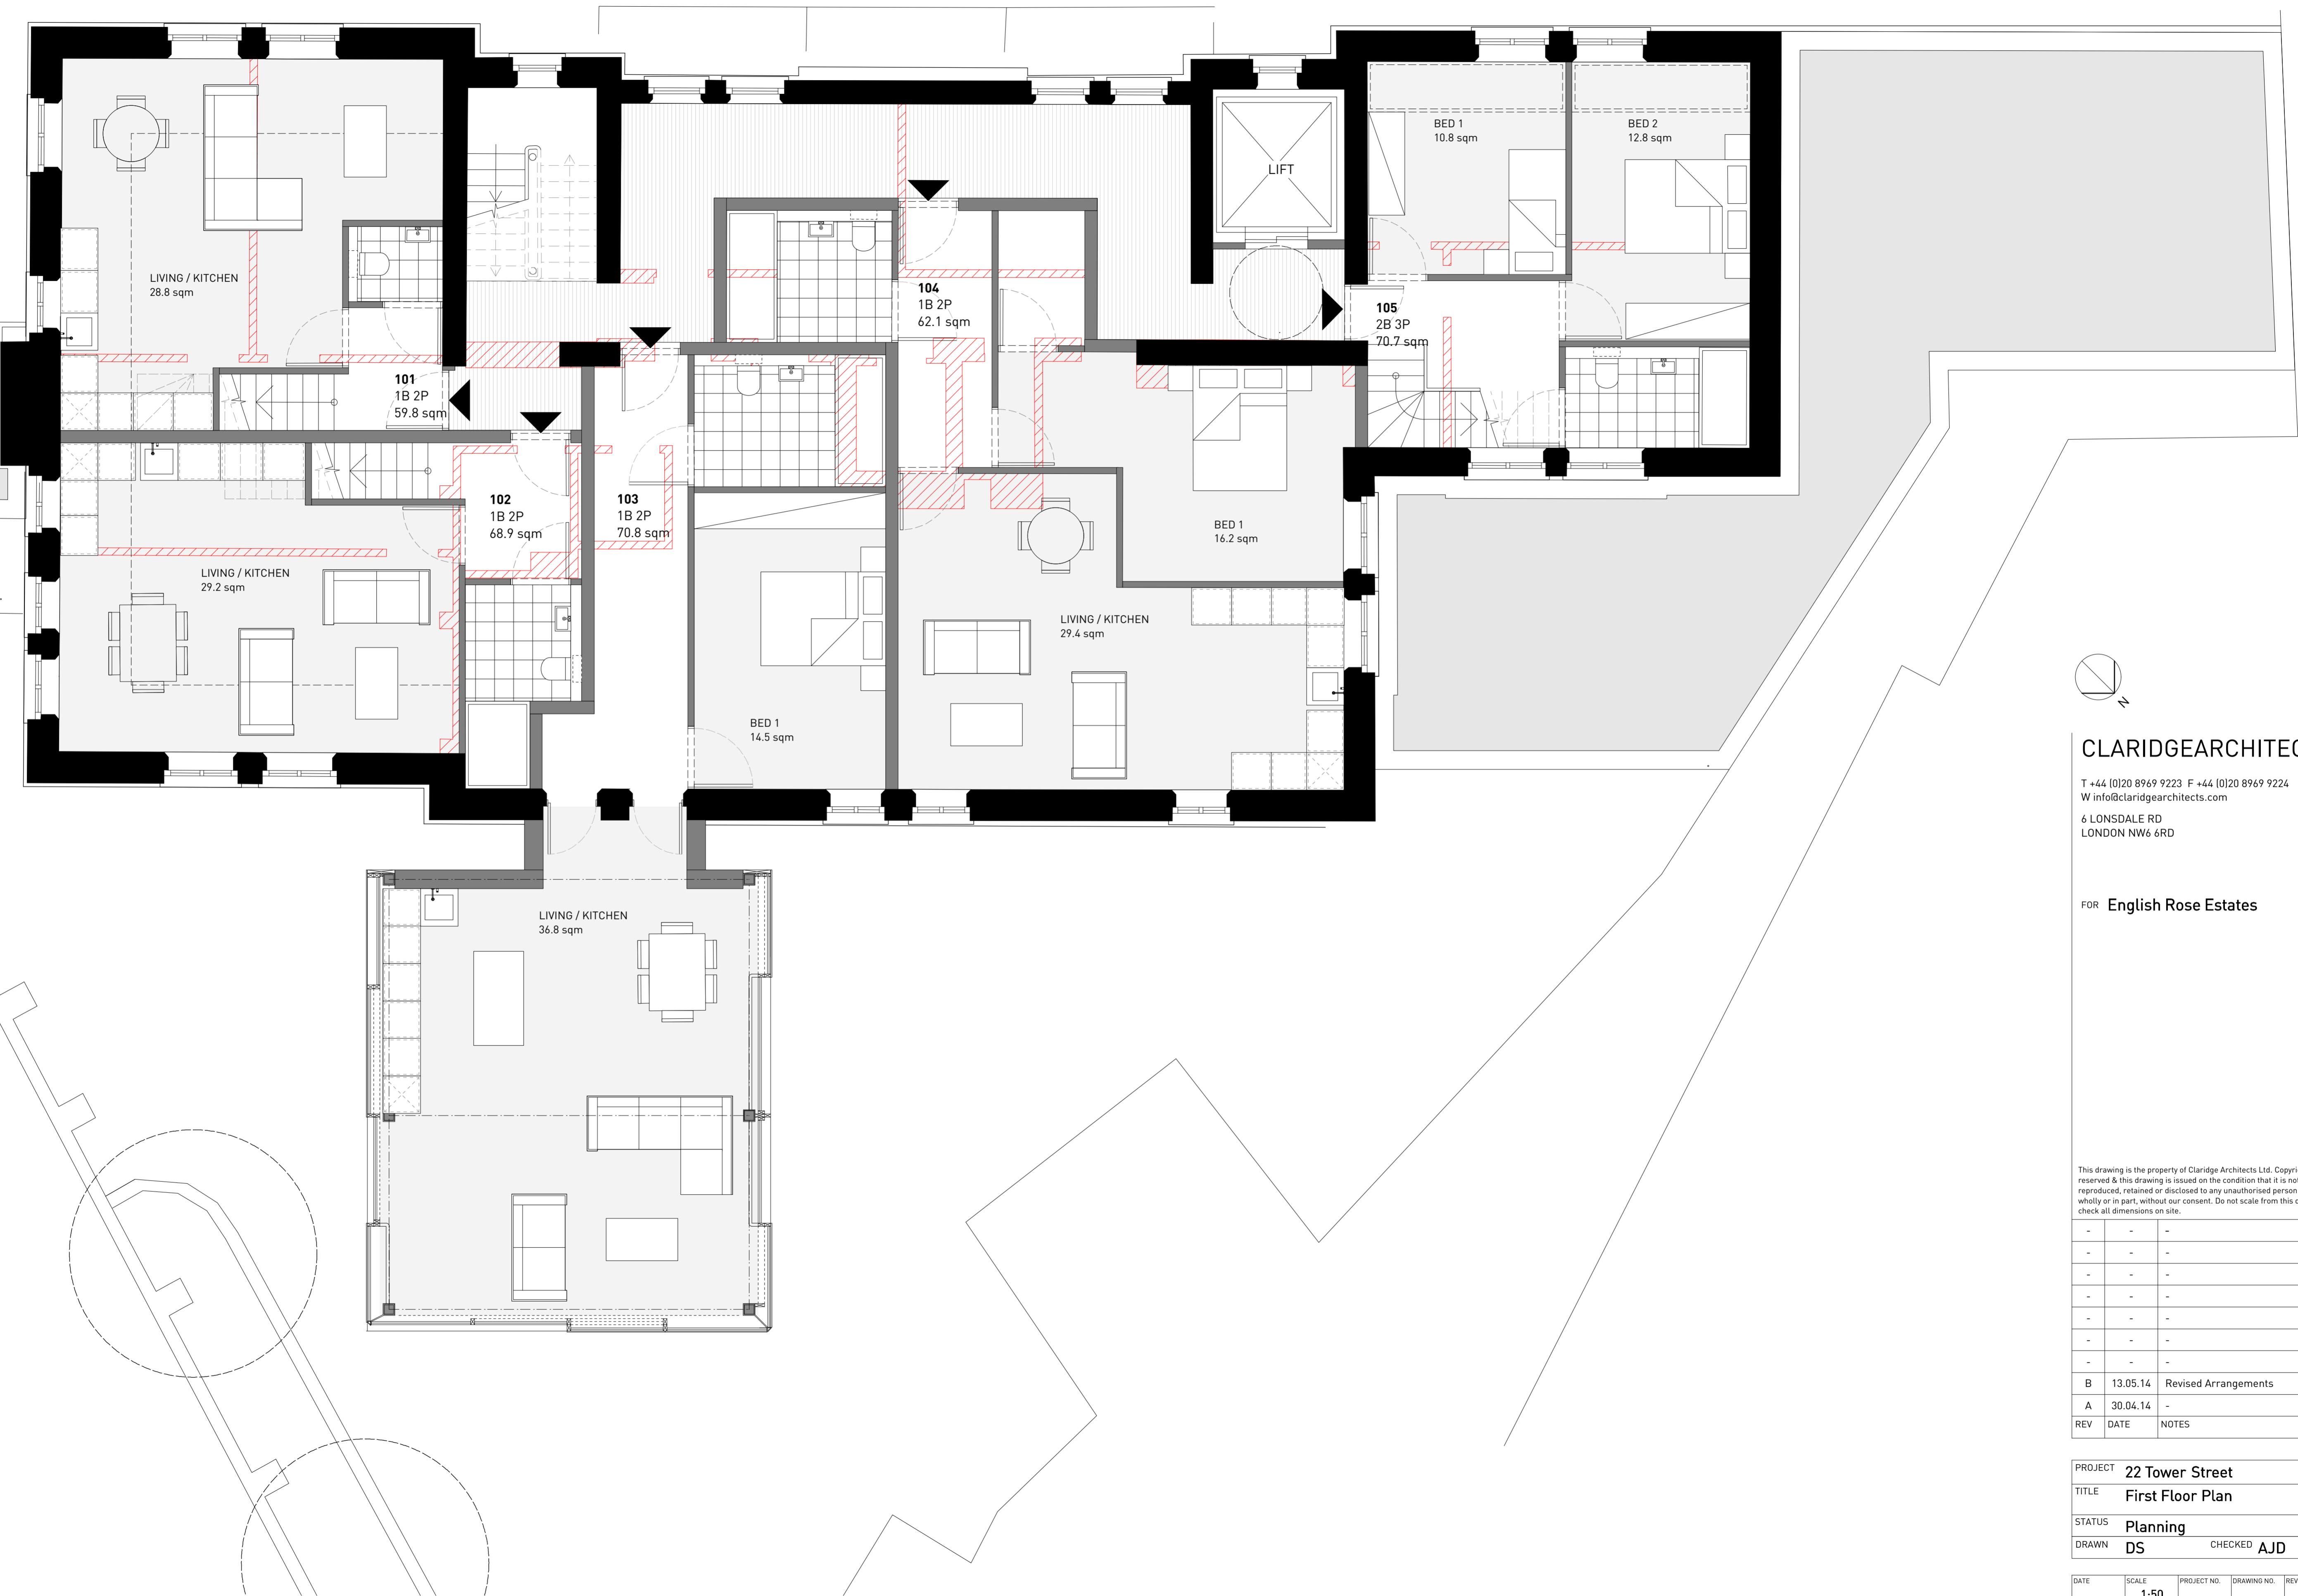

CLARIDGEARCHITECTS

T +44 (0)20 8969 9223 F +44 (0)20 8969 9224
 W info@claridgearchitects.com
 6 LONSDALE RD
 LONDON NW6 6RD



FOR **English Rose Estates**

This drawing is the property of Claridge Architects Ltd. Copyright is reserved & this drawing is issued on the condition that it is not copied, reproduced, retained or disclosed to any unauthorised person, either wholly or in part, without our consent. Do not scale from this drawing, check all dimensions on site.

B	13.05.14	Revised Arrangements
A	30.04.14	-
REV	DATE	NOTES

PROJECT	22 Tower Street		
TITLE	First Floor Plan		
STATUS	Planning		
DRAWN	DS	CHECKED	AJD

DATE	SCALE	PROJECT NO.	DRAWING NO.	REVISION
30.04.14	1:50 @ A1	14011	GA.02	B

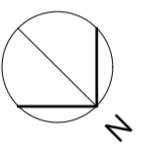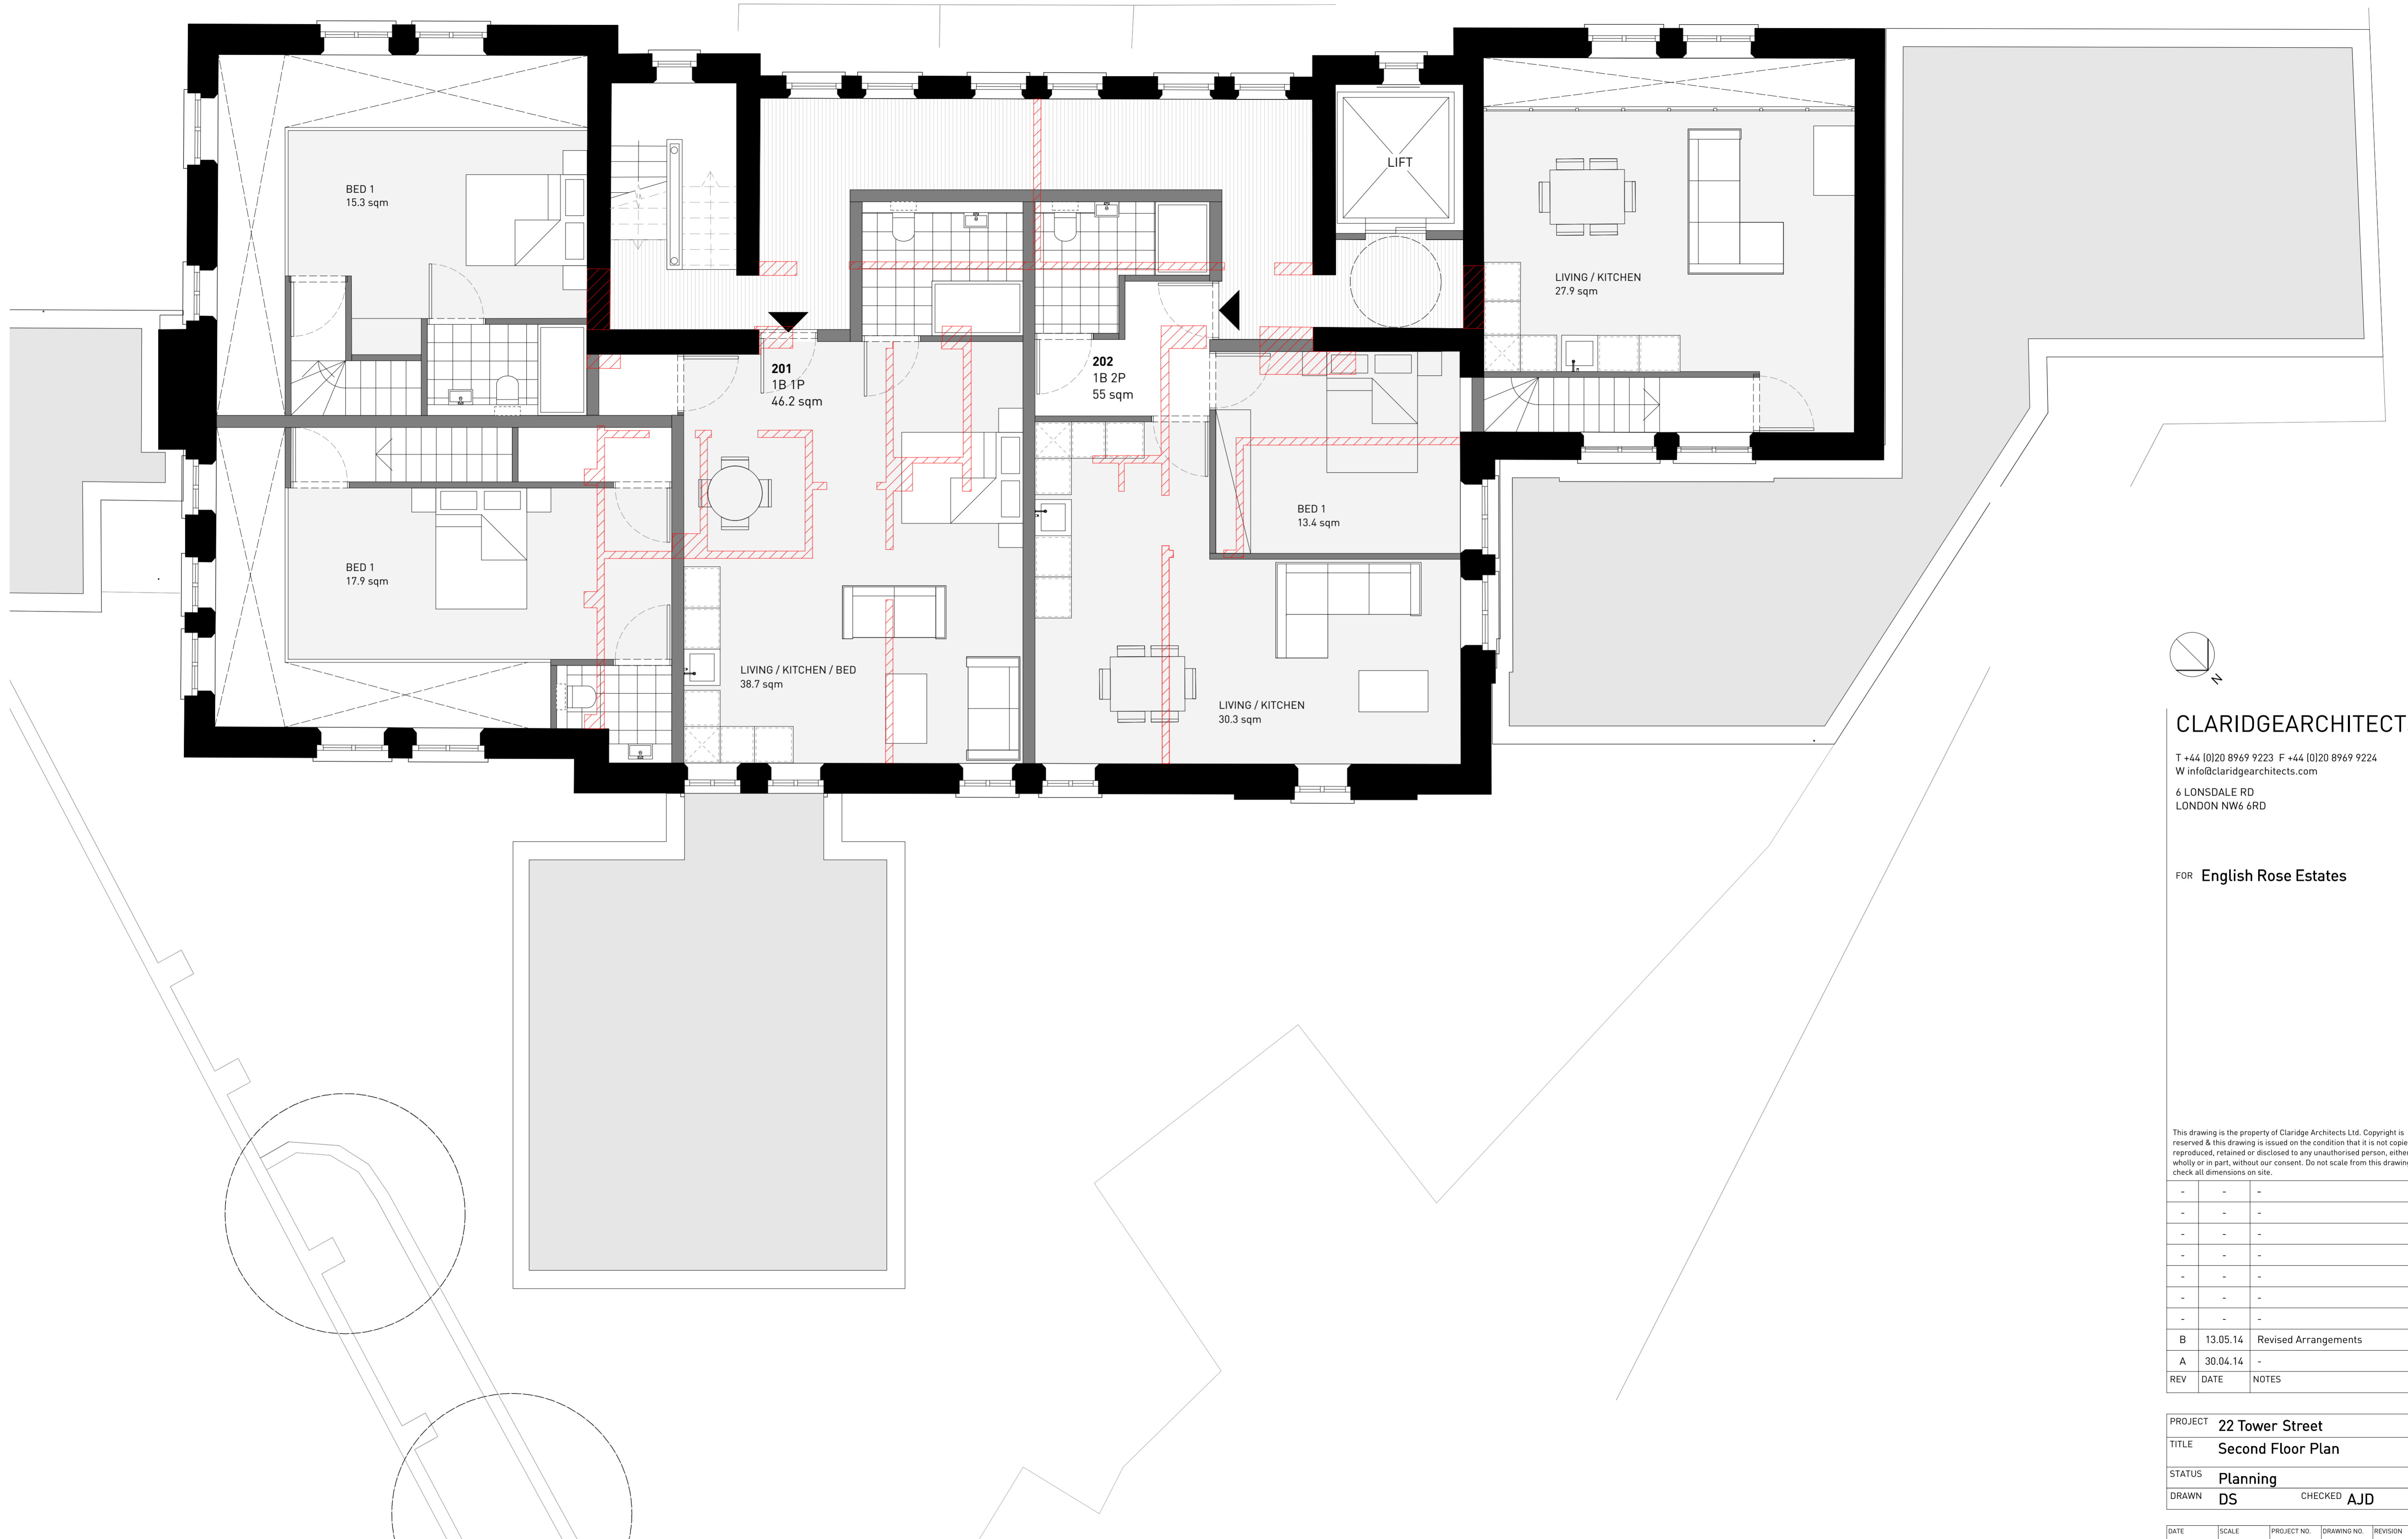

CLARIDGEARCHITECTS

T +44 (0)20 8969 9223 F +44 (0)20 8969 9224
 W info@claridgearchitects.com
 6 LONSDALE RD
 LONDON NW6 6RD


FOR **English Rose Estates**

This drawing is the property of Claridge Architects Ltd. Copyright is reserved & this drawing is issued on the condition that it is not copied, reproduced, retained or disclosed to any unauthorised person, either wholly or in part, without our consent. Do not scale from this drawing, check all dimensions on site.

REV	DATE	NOTES
-	-	-
-	-	-
-	-	-
-	-	-
-	-	-
-	-	-
B	13.05.14	Revised Arrangements
A	30.04.14	-
REV	DATE	NOTES

PROJECT	22 Tower Street		
TITLE	Second Floor Plan		
STATUS	Planning		
DRAWN	DS	CHECKED	AJD

DATE	SCALE	PROJECT NO.	DRAWING NO.	REVISION
30.04.14	1:50 @ A1	14011	GA.03	B

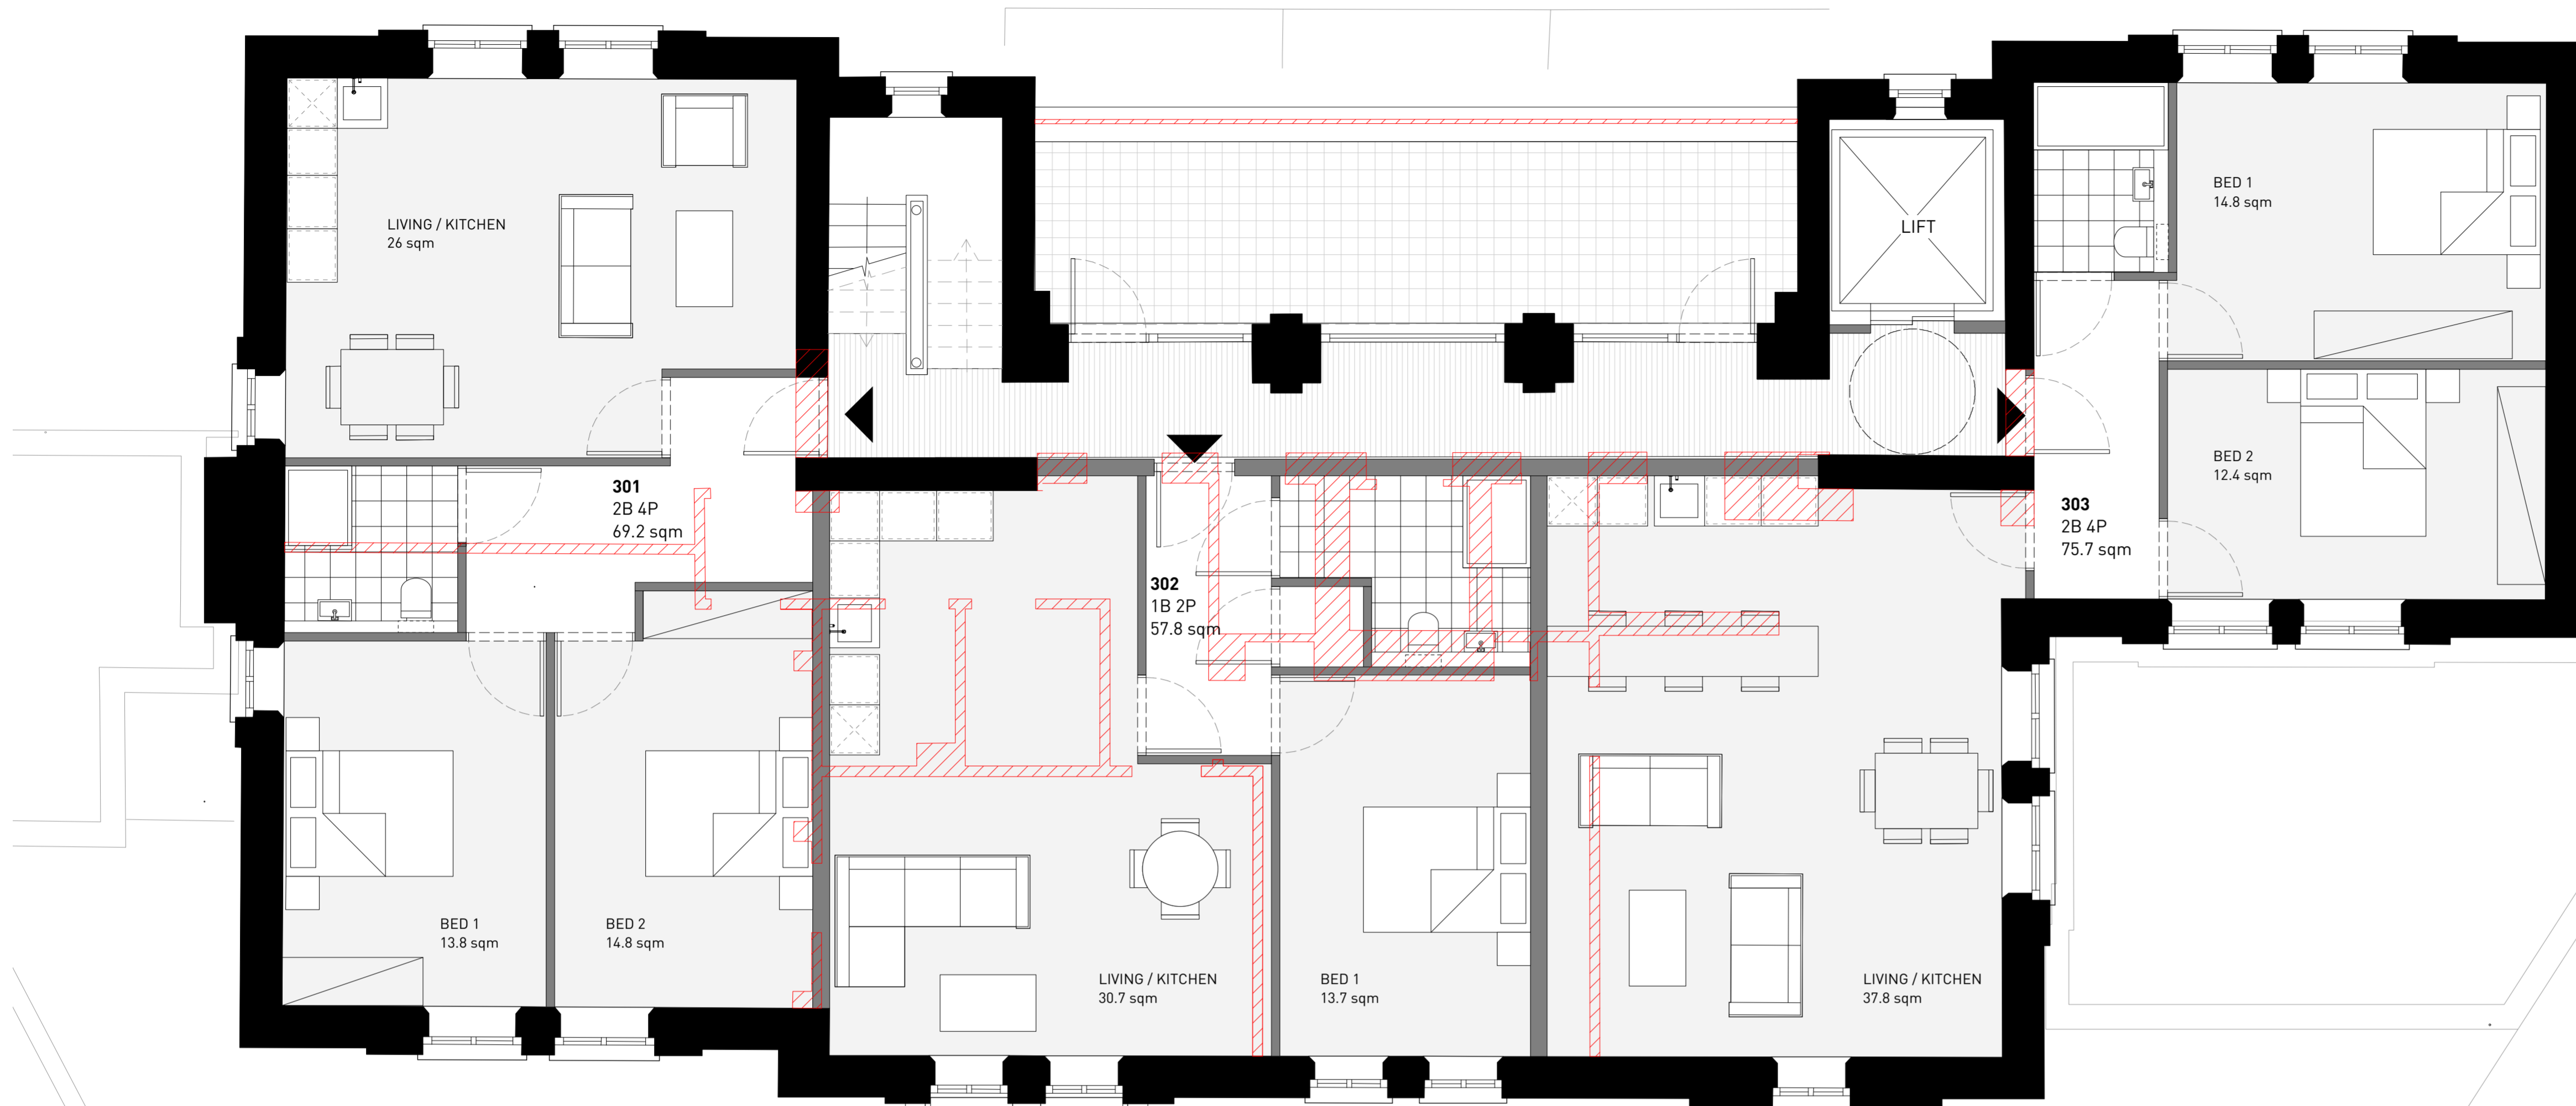

CLARIDGEARCHITECTS

T +44 (0)20 8969 9223 F +44 (0)20 8969 9224
 W info@claridgearchitects.com
 6 LONSDALE RD
 LONDON NW6 6RD


FOR **English Rose Estates**



This drawing is the property of Claridge Architects Ltd. Copyright is reserved & this drawing is issued on the condition that it is not copied, reproduced, retained or disclosed to any unauthorised person, either wholly or in part, without our consent. Do not scale from this drawing, check all dimensions on site.

-	-	-
-	-	-
-	-	-
-	-	-
-	-	-
-	-	-
-	-	-
-	-	-
A	30.04.14	-
REV	DATE	NOTES

PROJECT	22 Tower Street		
TITLE	Third Floor Plan		
STATUS	Planning		
DRAWN	DS	CHECKED	AJD

DATE	SCALE	PROJECT NO.	DRAWING NO.	REVISION
30.04.14	1:50 @ A1	14011	GA.04	A

 

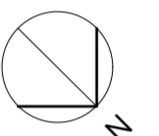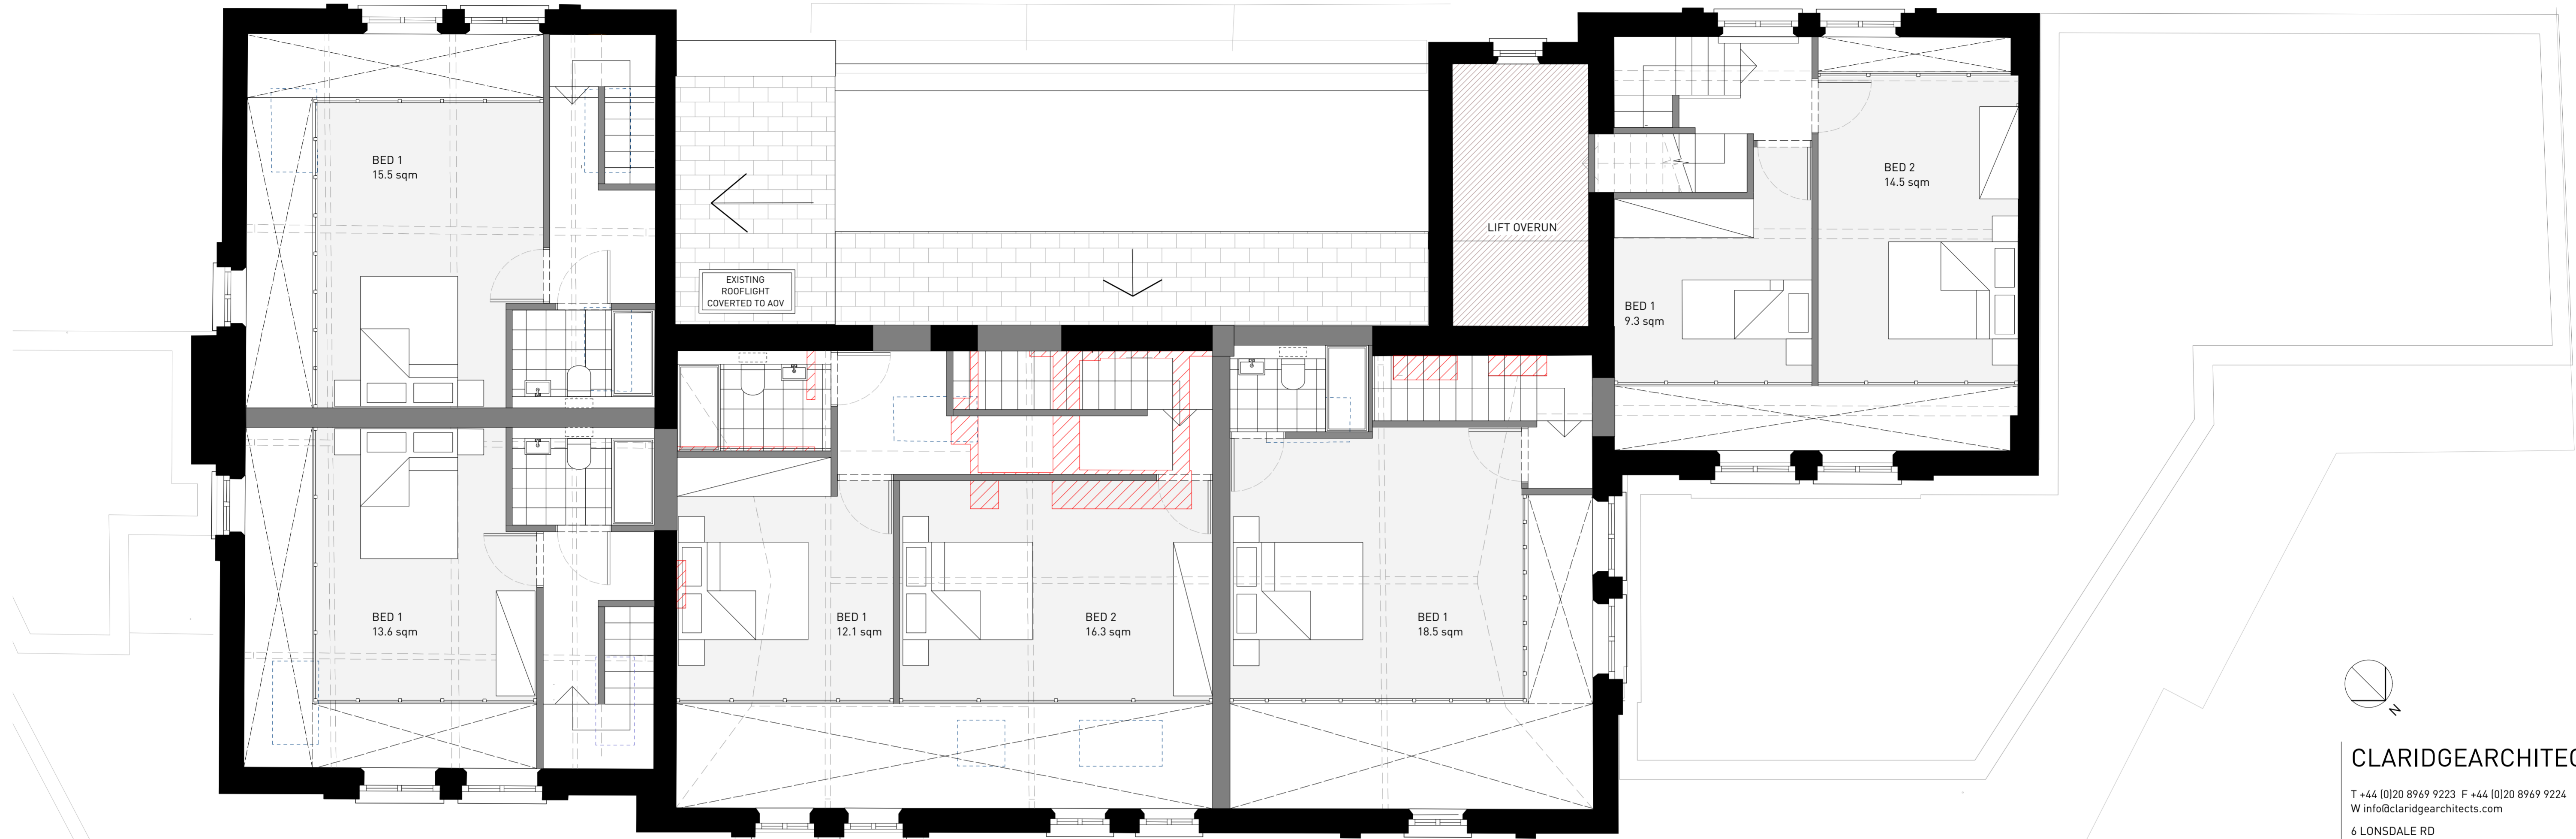




CLARIDGEARCHITECTS

T +44 (0)20 8969 9223 F +44 (0)20 8969 9224
 W info@claridgearchitects.com
 6 LONSDALE RD
 LONDON NW6 6RD

FOR **English Rose Estates**



This drawing is the property of Claridge Architects Ltd. Copyright is reserved & this drawing is issued on the condition that it is not copied, reproduced, retained or disclosed to any unauthorised person, either wholly or in part, without our consent. Do not scale from this drawing, check all dimensions on site.

-	-	-
-	-	-
-	-	-
-	-	-
-	-	-
-	-	-
-	-	-
-	-	-
A	30.04.14	-
REV	DATE	NOTES

 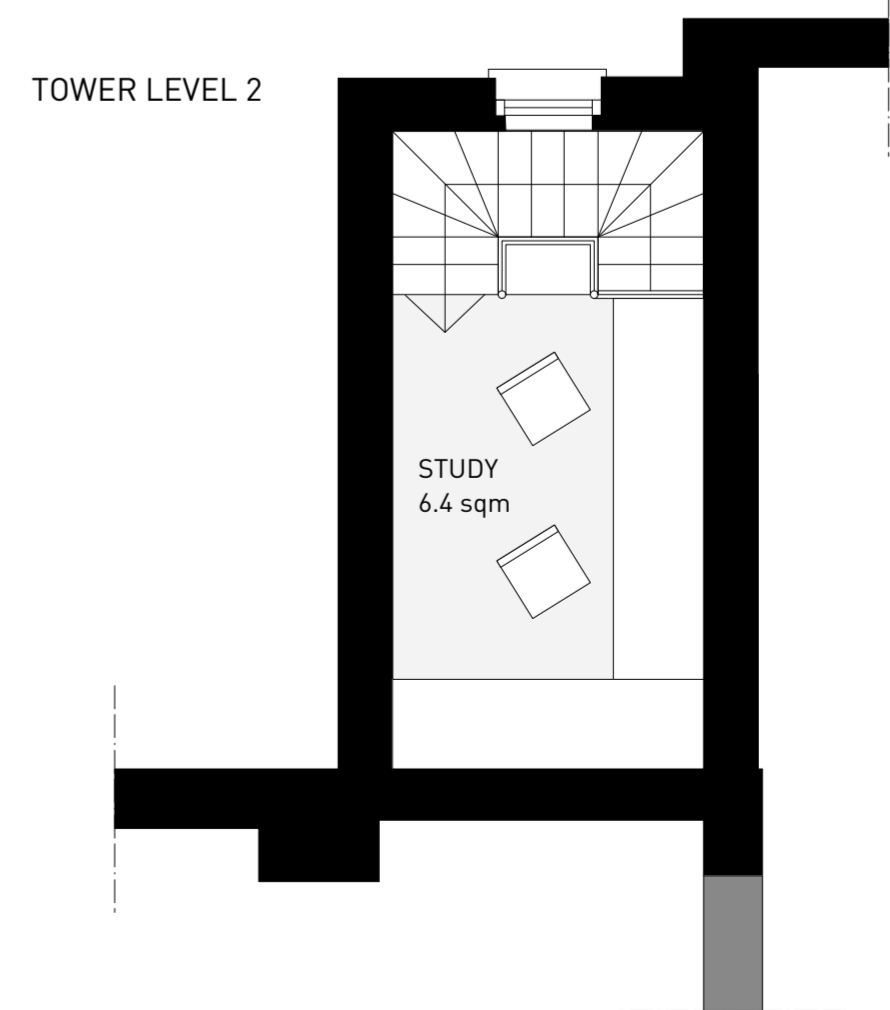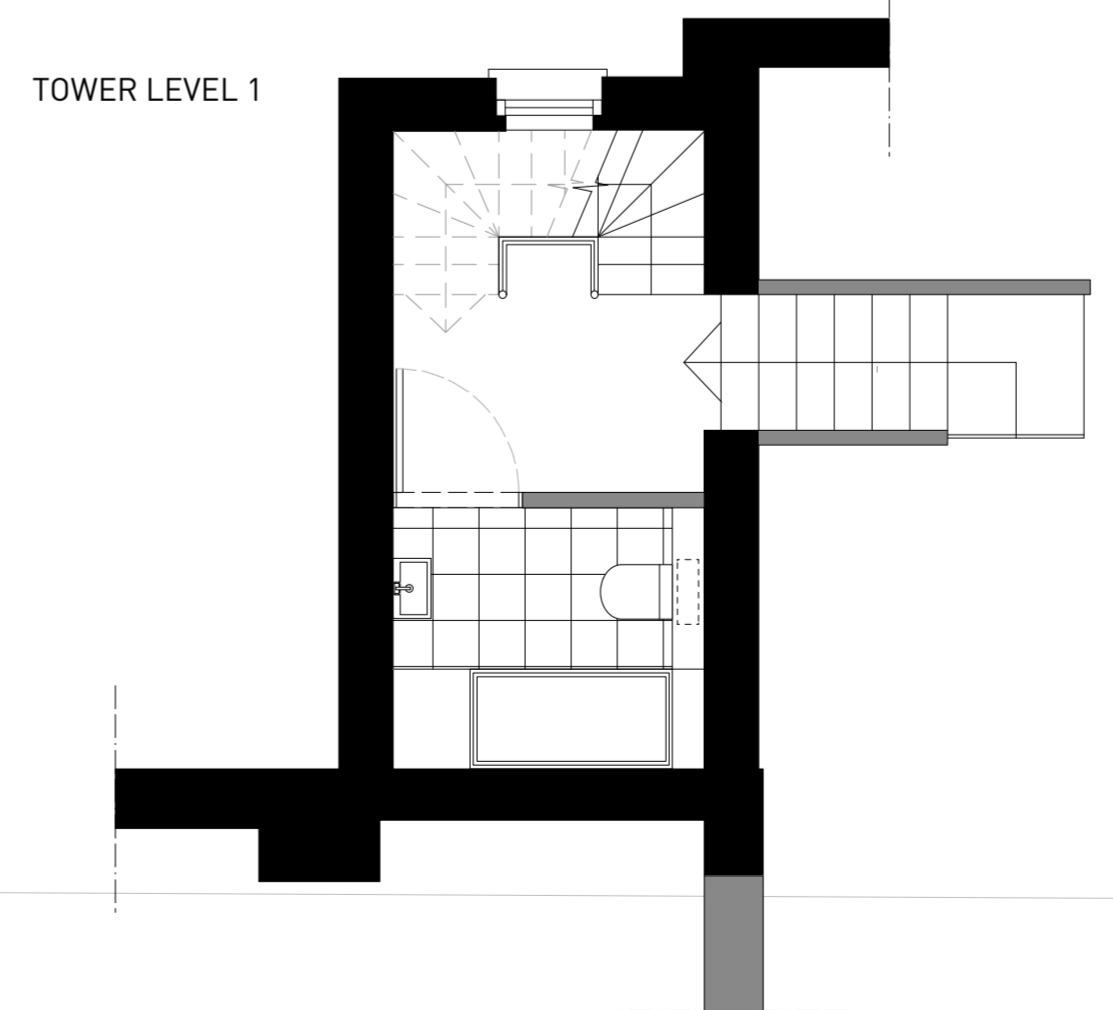

PROJECT	22 Tower Street		
TITLE	Fourth Floor Mezzanine Plan		
STATUS	Planning		
DRAWN	DS	CHECKED	AJD

DATE	SCALE	PROJECT NO.	DRAWING NO.	REVISION
30.04.14	1:50 @ A1	14011	GA.06	-

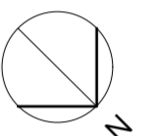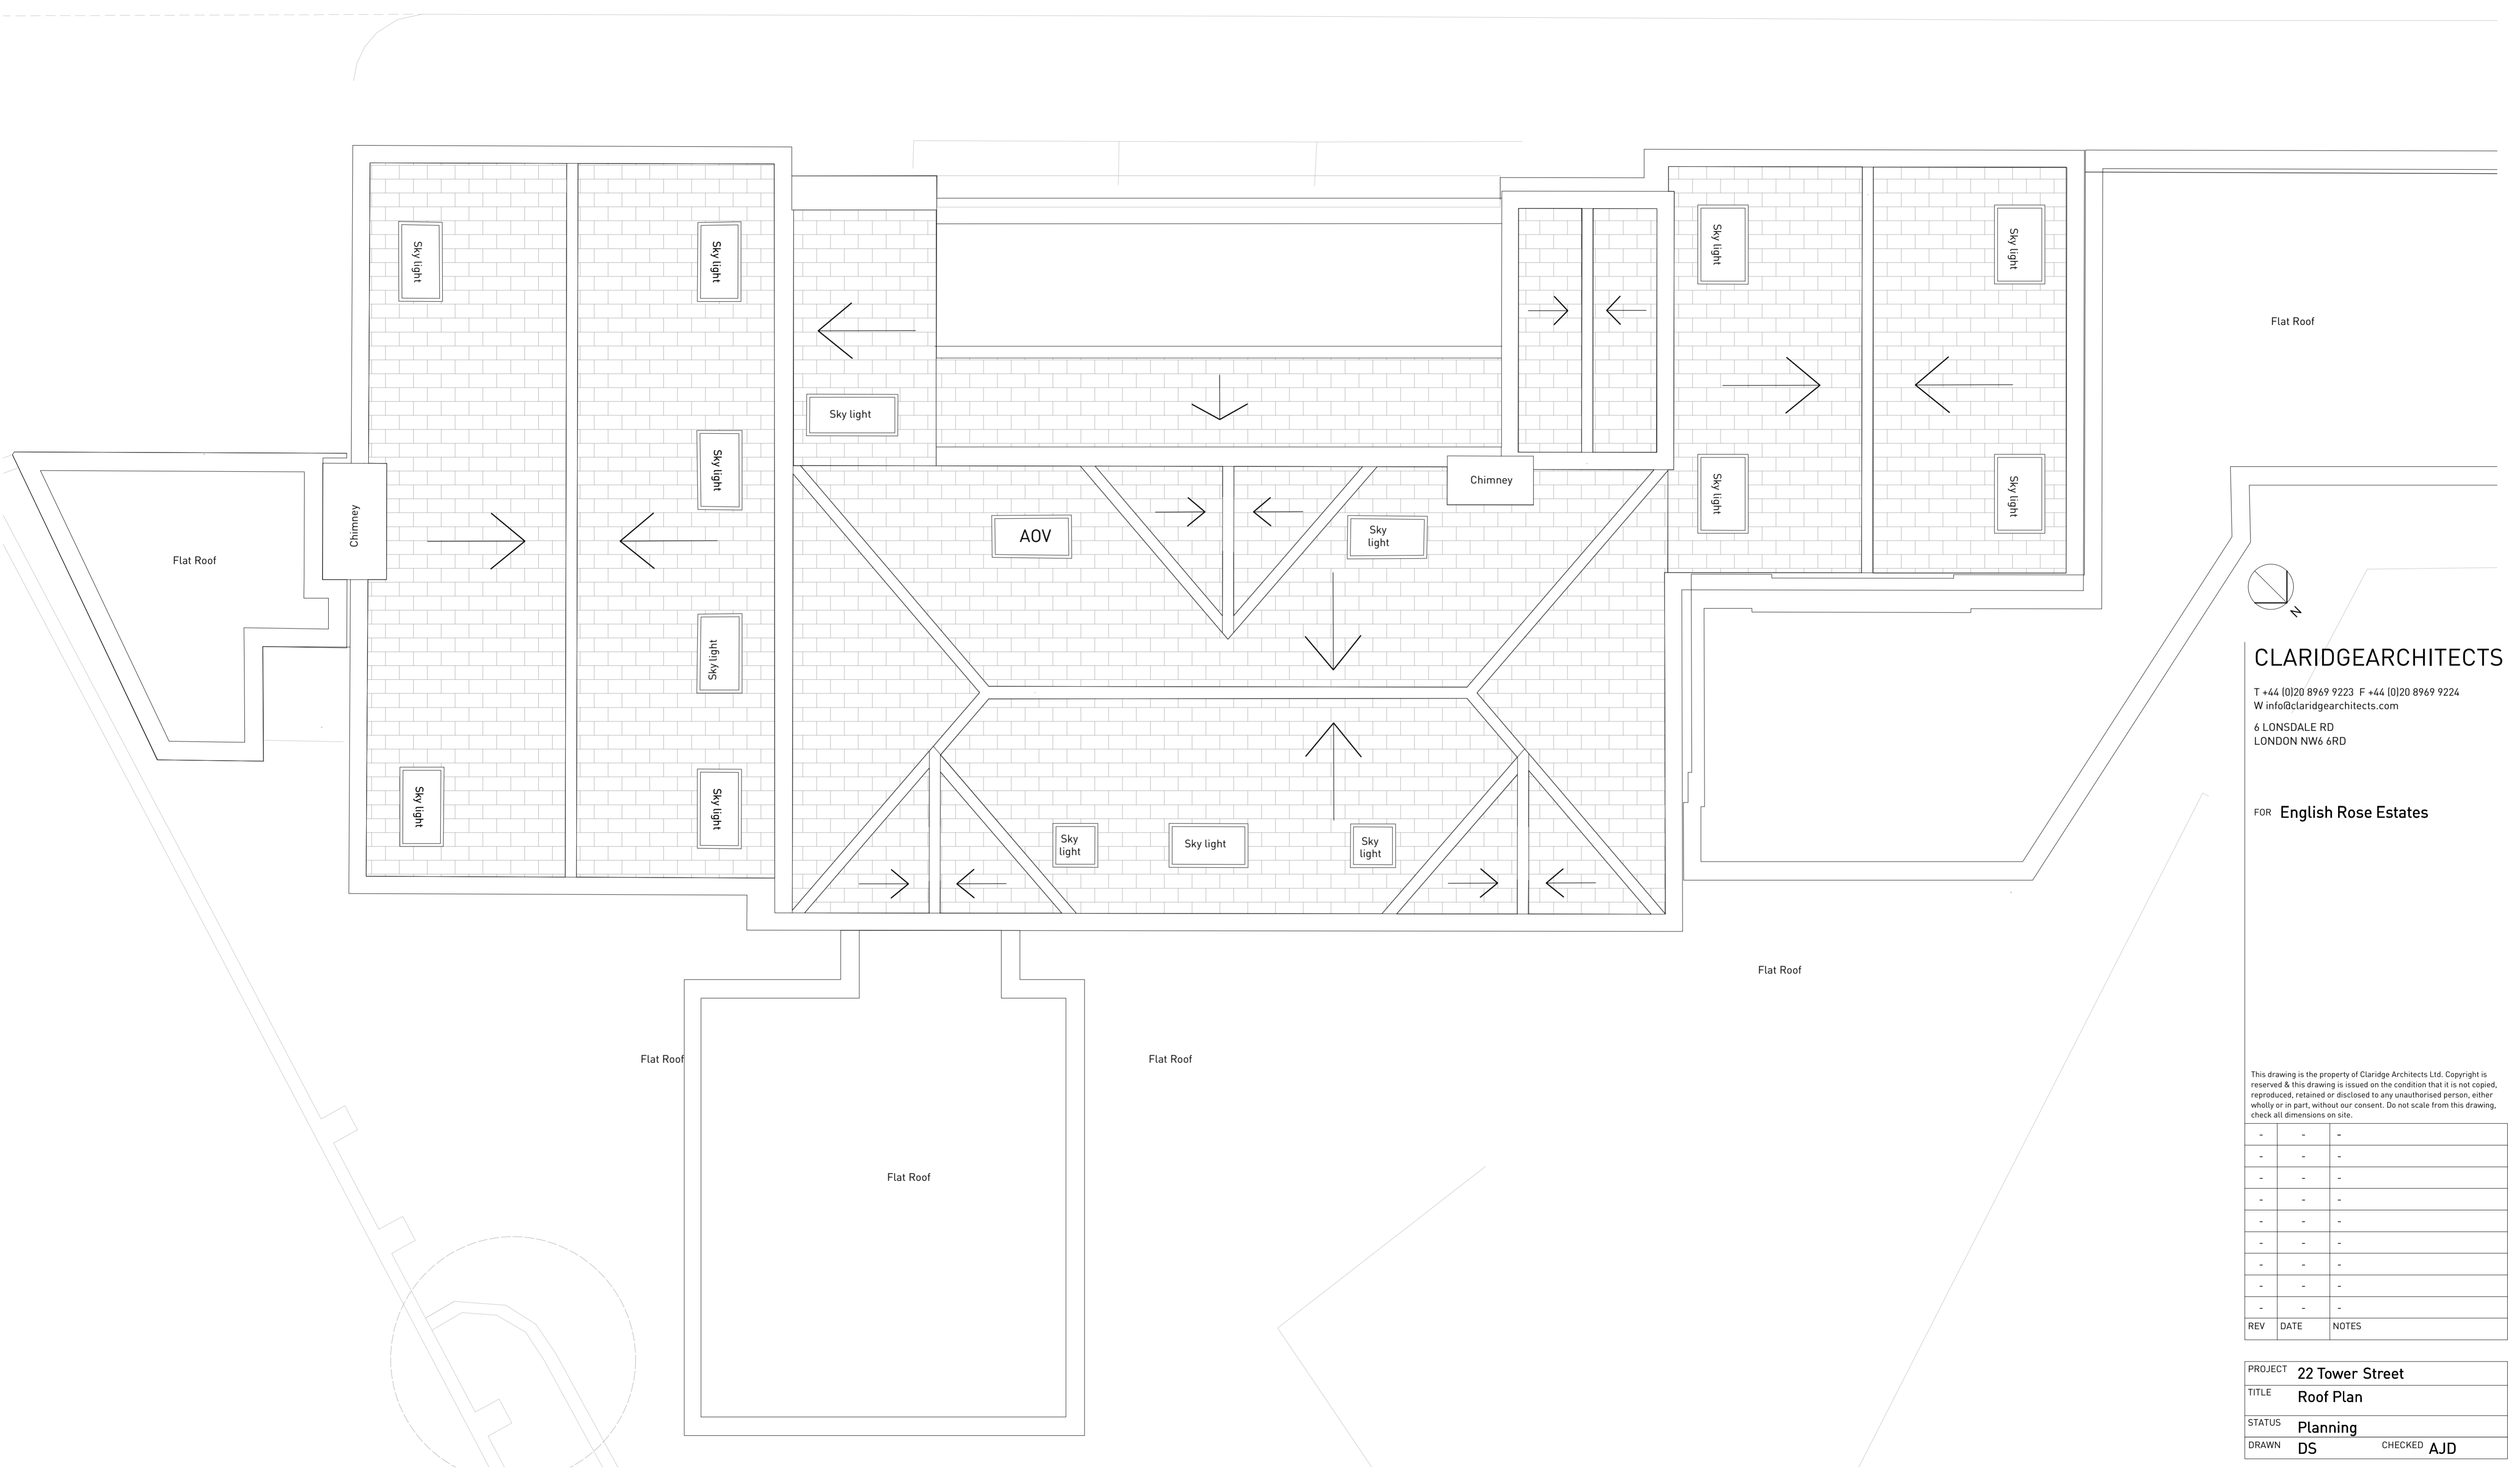

CLARIDGEARCHITECTS

T +44 (0)20 8969 9223 F +44 (0)20 8969 9224
 W info@claridgearchitects.com
 6 LONSDALE RD
 LONDON NW6 6RD


FOR **English Rose Estates**

This drawing is the property of Claridge Architects Ltd. Copyright is reserved & this drawing is issued on the condition that it is not copied, reproduced, retained or disclosed to any unauthorised person, either wholly or in part, without our consent. Do not scale from this drawing, check all dimensions on site.


-	-	-
-	-	-
-	-	-
-	-	-
-	-	-
-	-	-
-	-	-
-	-	-
-	-	-
REV	DATE	NOTES

PROJECT	22 Tower Street		
TITLE	Roof Plan		
STATUS	Planning		
DRAWN	DS	CHECKED	AJD

DATE	SCALE	PROJECT NO.	DRAWING NO.	REVISION
24.04.14	1:50 @ A1	14011	GA.07	-

 

TOWER STREET

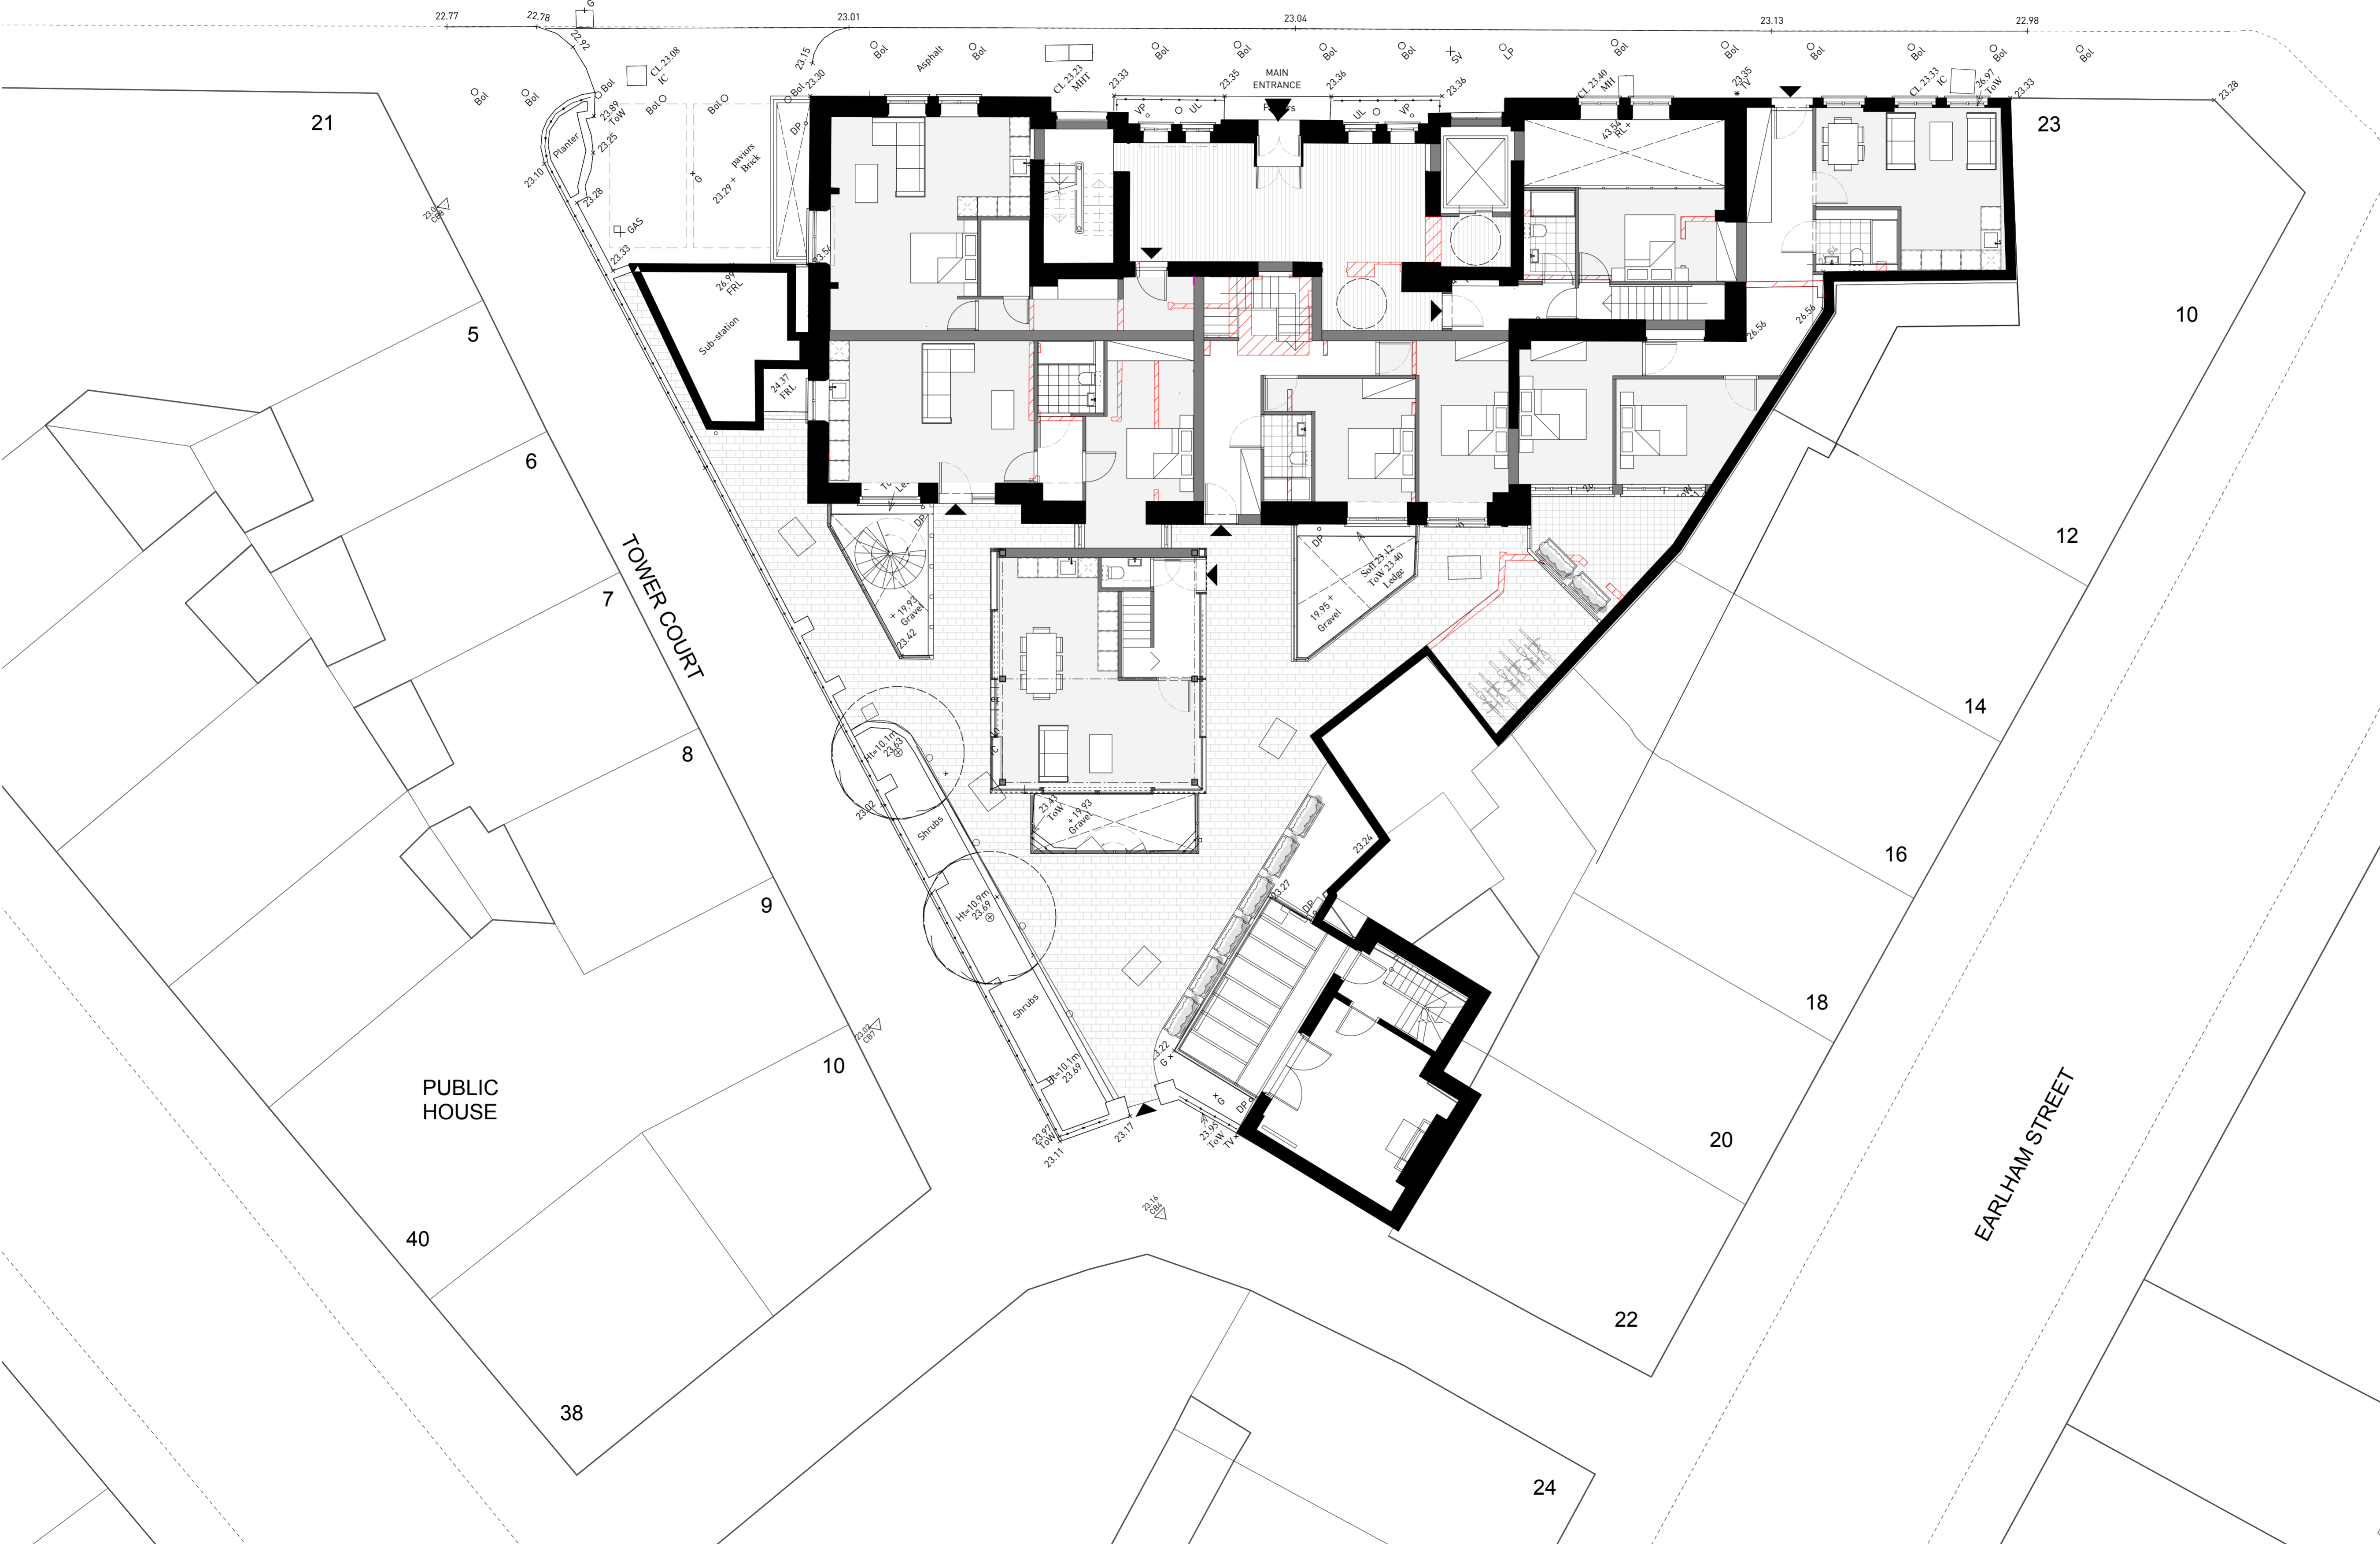

CLARIDGEARCHITECTS

T +44 (0)20 8969 9223 F +44 (0)20 8969 9224
 W info@claridgearchitects.com
 6 LONSDALE RD
 LONDON NW6 6RD

FOR **English Rose Estates**

This drawing is the property of Claridge Architects Ltd. Copyright is reserved & this drawing is issued on the condition that it is not copied, reproduced, retained or disclosed to any unauthorised person, either wholly or in part, without our consent. Do not scale from this drawing, check all dimensions on site.

-	-	-
-	-	-
-	-	-
-	-	-
-	-	-
-	-	-
-	-	-
-	-	-
A	13.05.14	Revised Arrangements
REV	DATE	NOTES

PROJECT	22 Tower Street		
TITLE	Site Plan		
STATUS	Planning		
DRAWN	DS	CHECKED	AJD

DATE	SCALE	PROJECT NO.	DRAWING NO.	REVISION
24.04.14	1:100 @ A1	14011	S.00	A

