




Revision :  
 \_\_\_\_\_  
 \_\_\_\_\_  
 \_\_\_\_\_

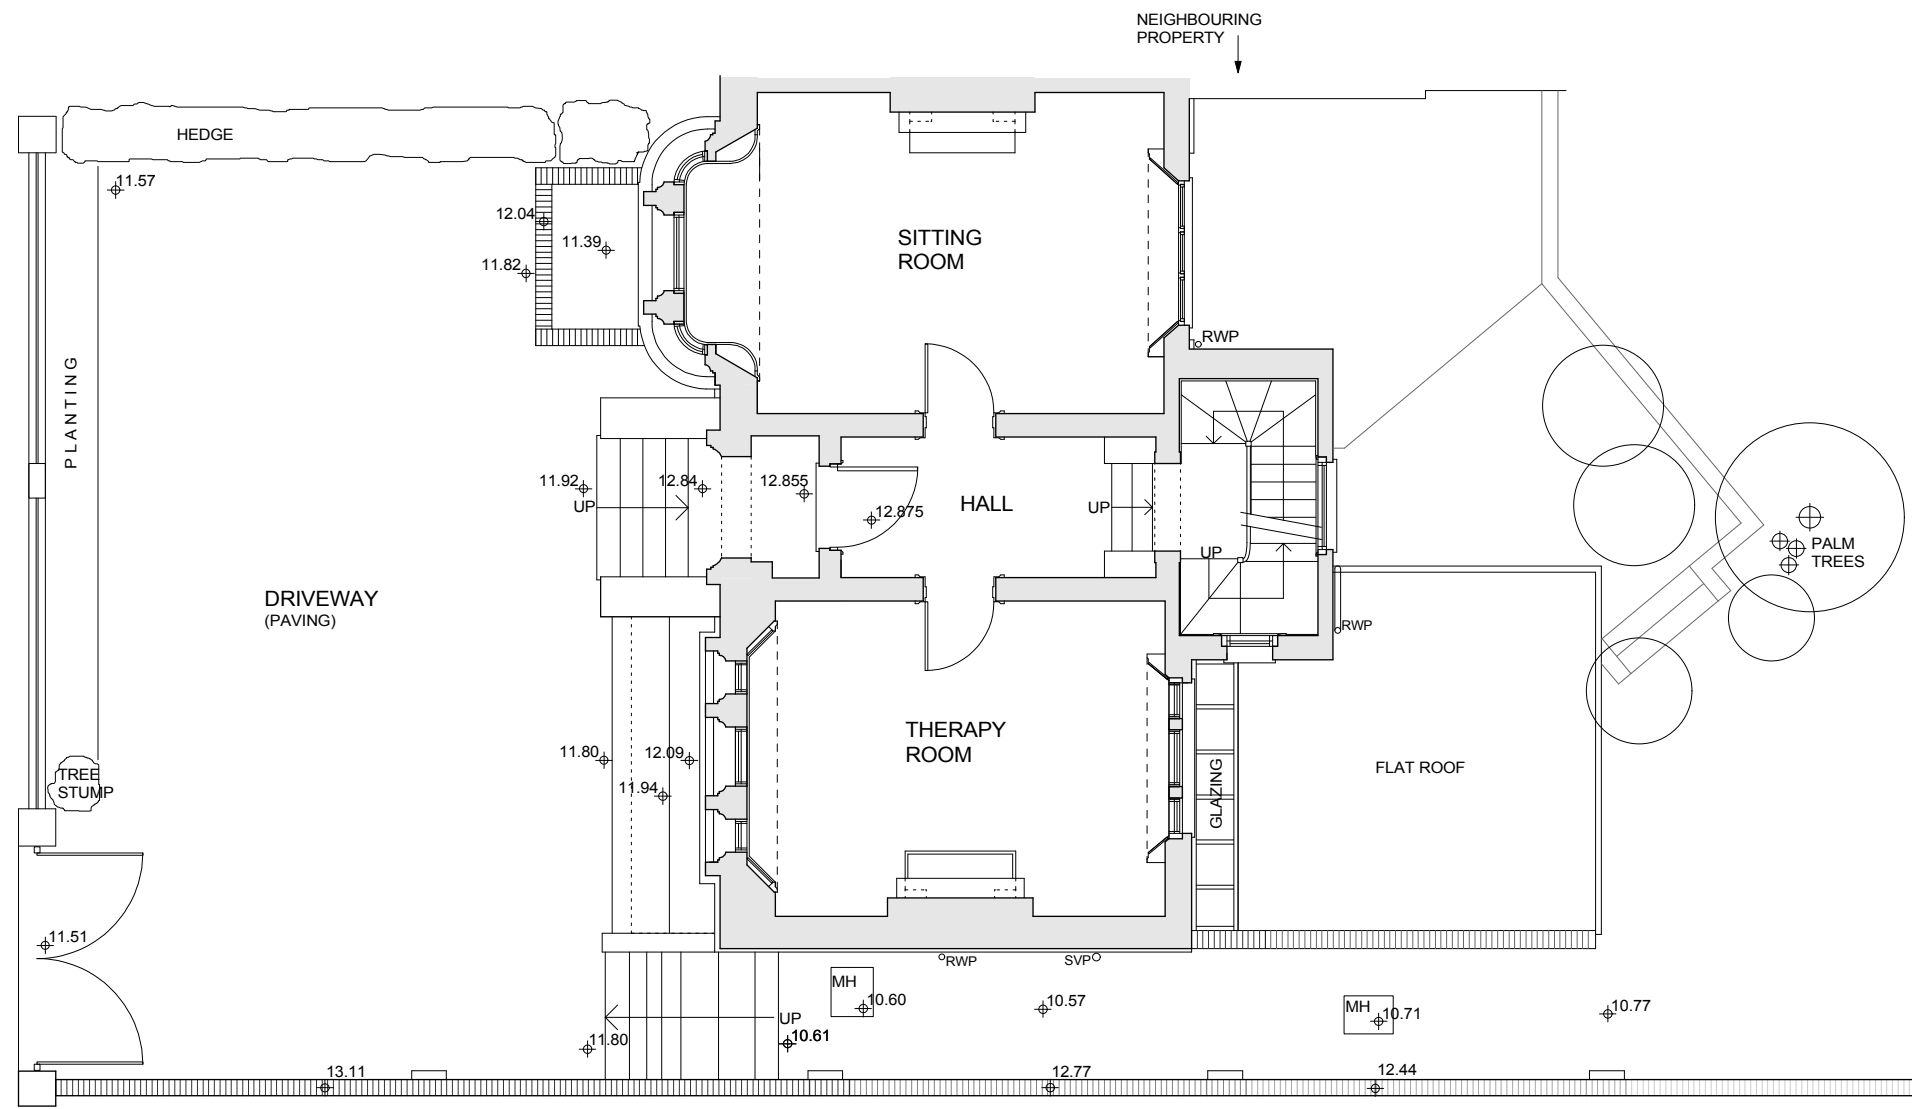


UPPER GROUND FLOOR PLAN  
 SCALE 1:100

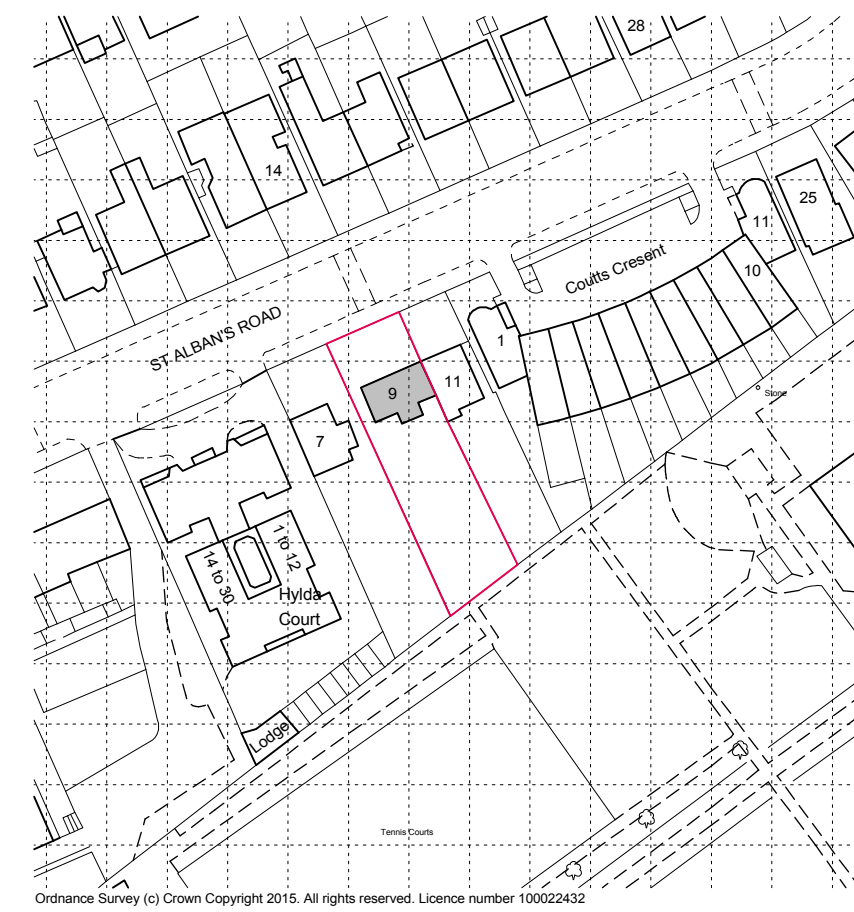



LOCATION PLAN  
 SCALE 1:1250

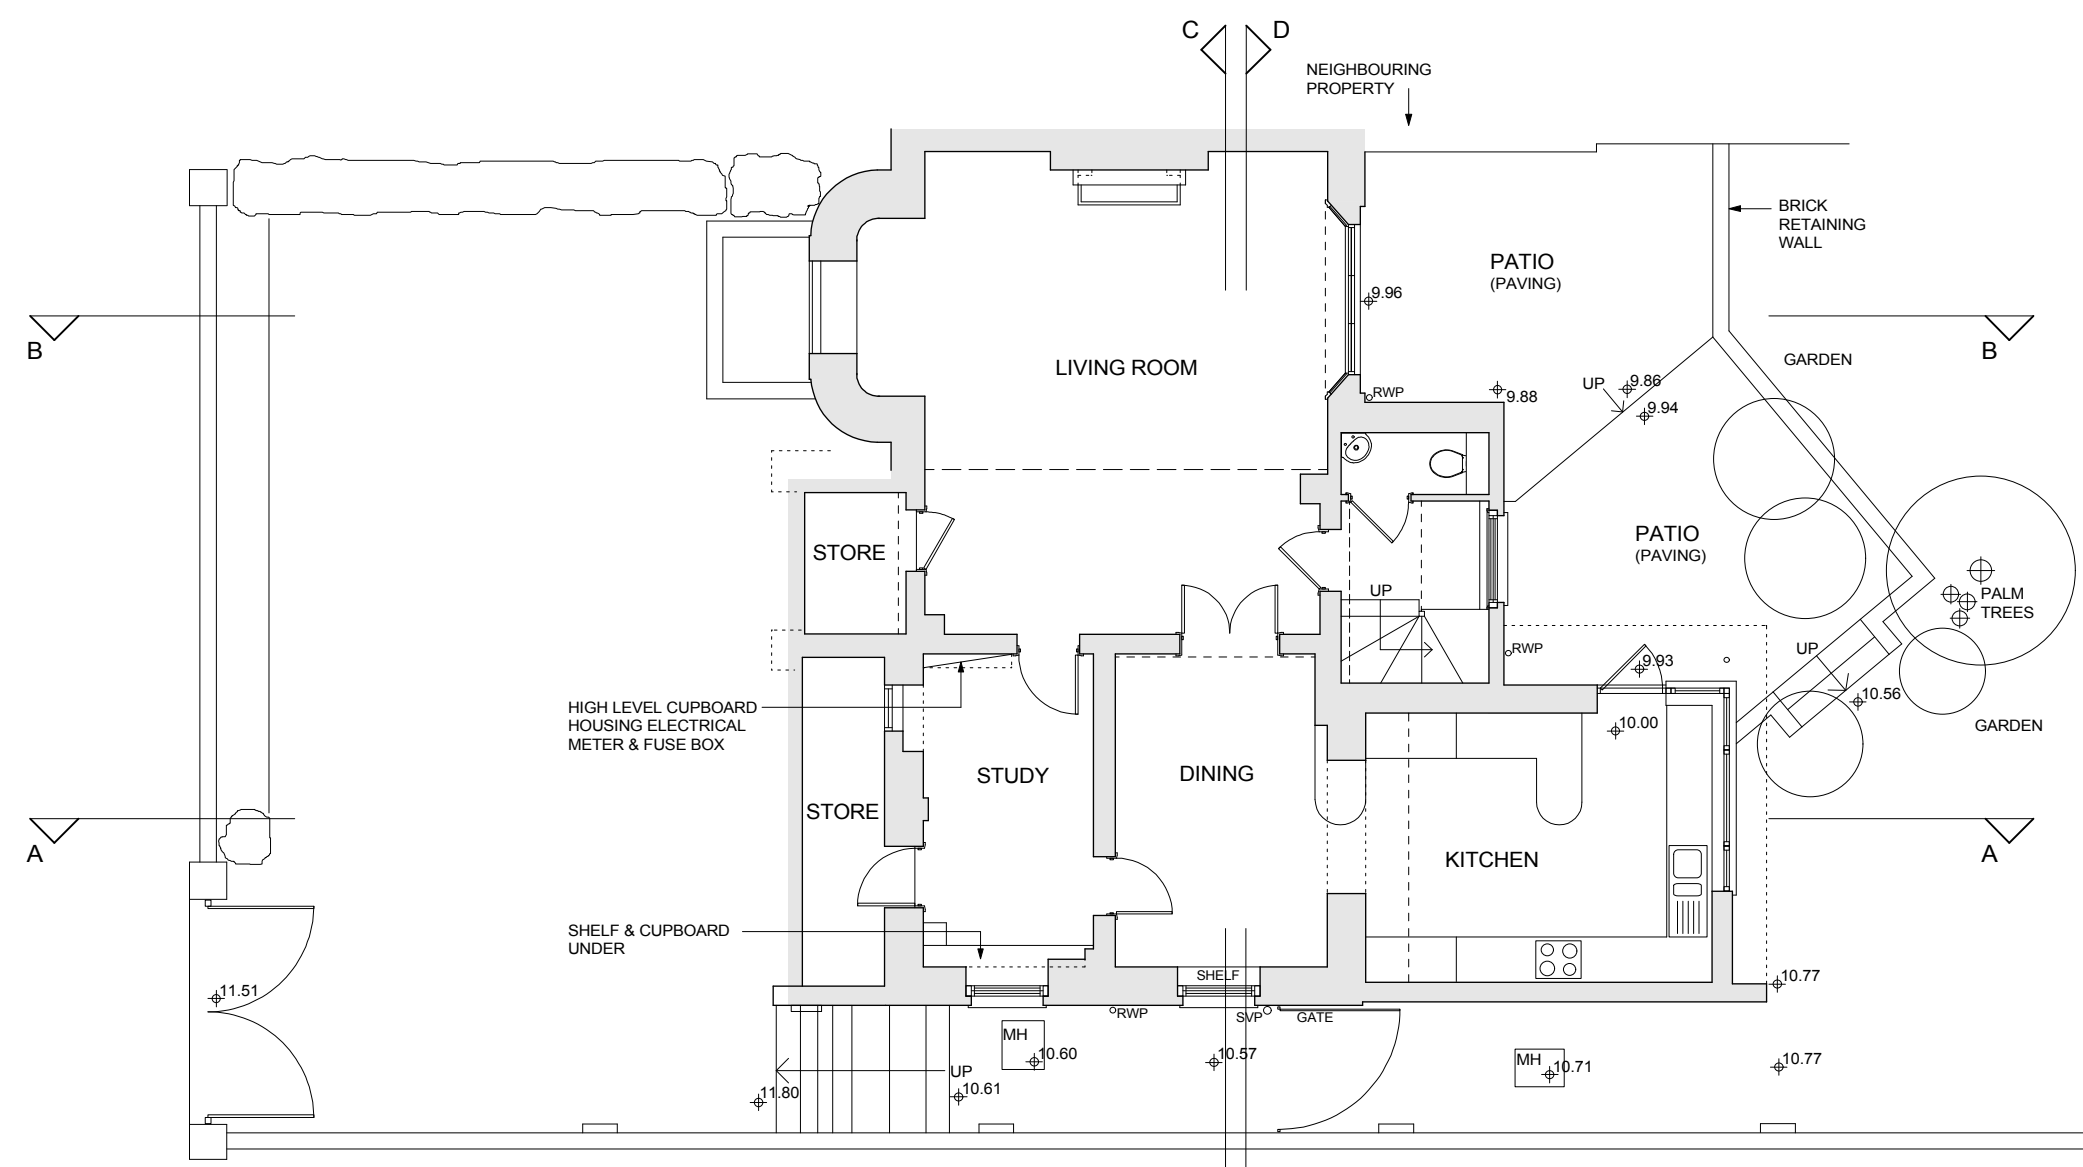

LOWER GROUND FLOOR PLAN  
 SCALE 1:100

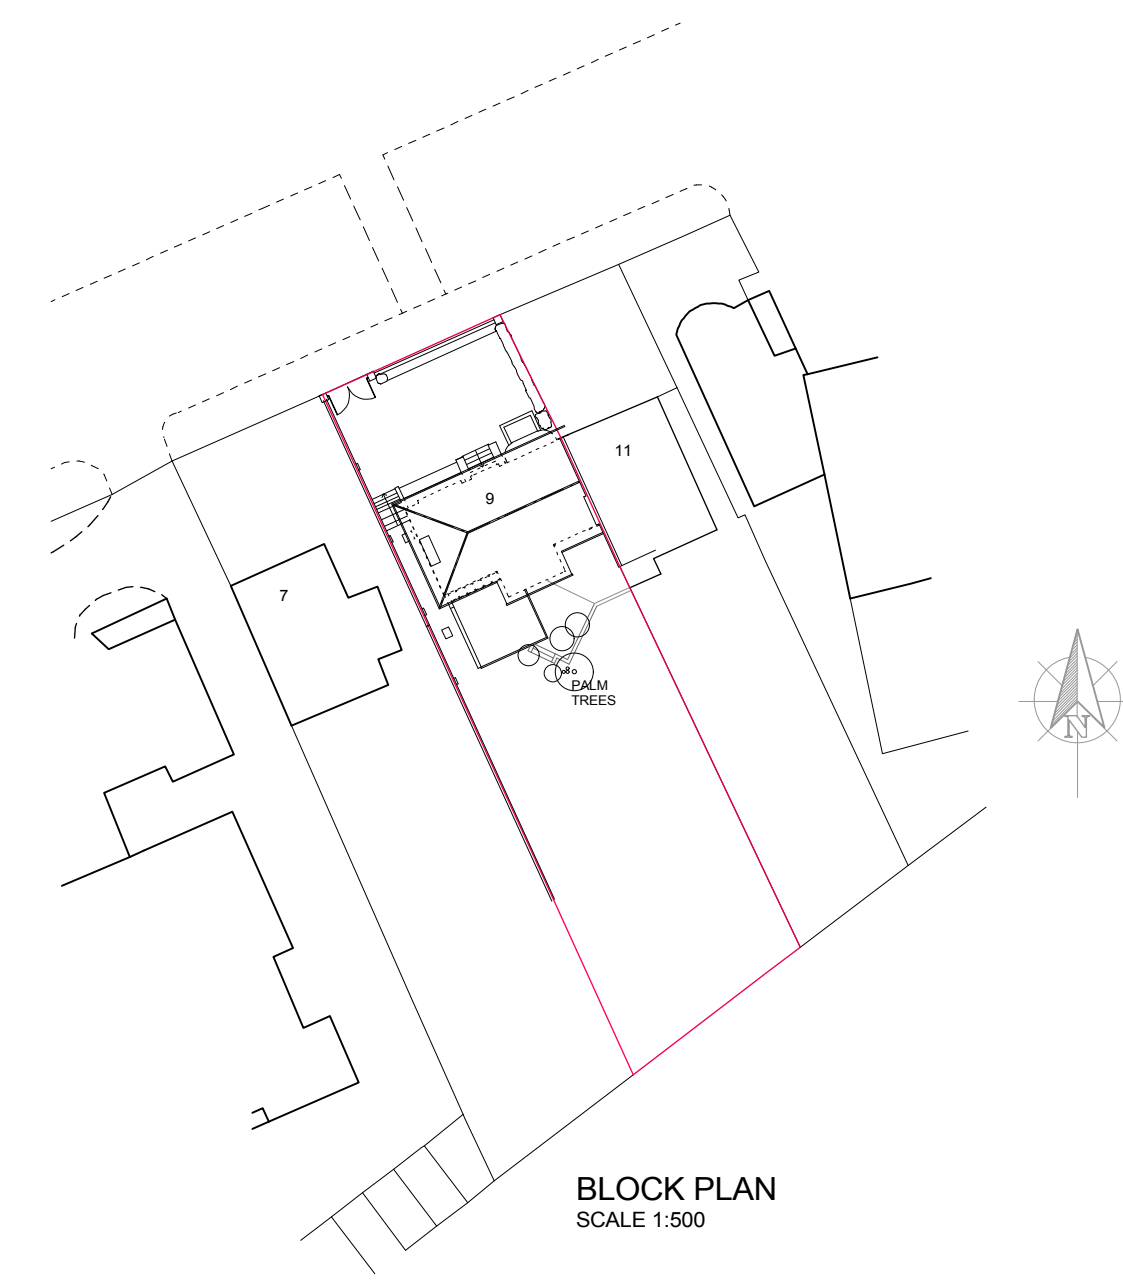

BLOCK PLAN  
 SCALE 1:500

 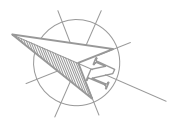

**ara**  
 ARCHITECTS

Paper Mews Place  
 290-292 High Street  
 Dorking, Surrey, RH4 1QT  
 01306 877979  
 office@araarchitects.co.uk  
 www.araarchitects.co.uk

Client :	<b>Mr &amp; Mrs D Sprecher</b>
Project :	<b>9 St Albans Road, Highgate, London, NW5 1RG</b>
Dwg Title :	<b>Existing Floor Plans, Location Plan &amp; Block Plan</b>
Dwg No :	<b>1109/10</b>
Scale :	<b>1:100 1:500 1:1250 @ A2</b>
Date :	<b>January 2015</b>

Do not scale. Contractors must verify all dimensions on site before commencing any work  
 The drawing must not be disclosed without any authority. The copyright of this drawing is reserved