
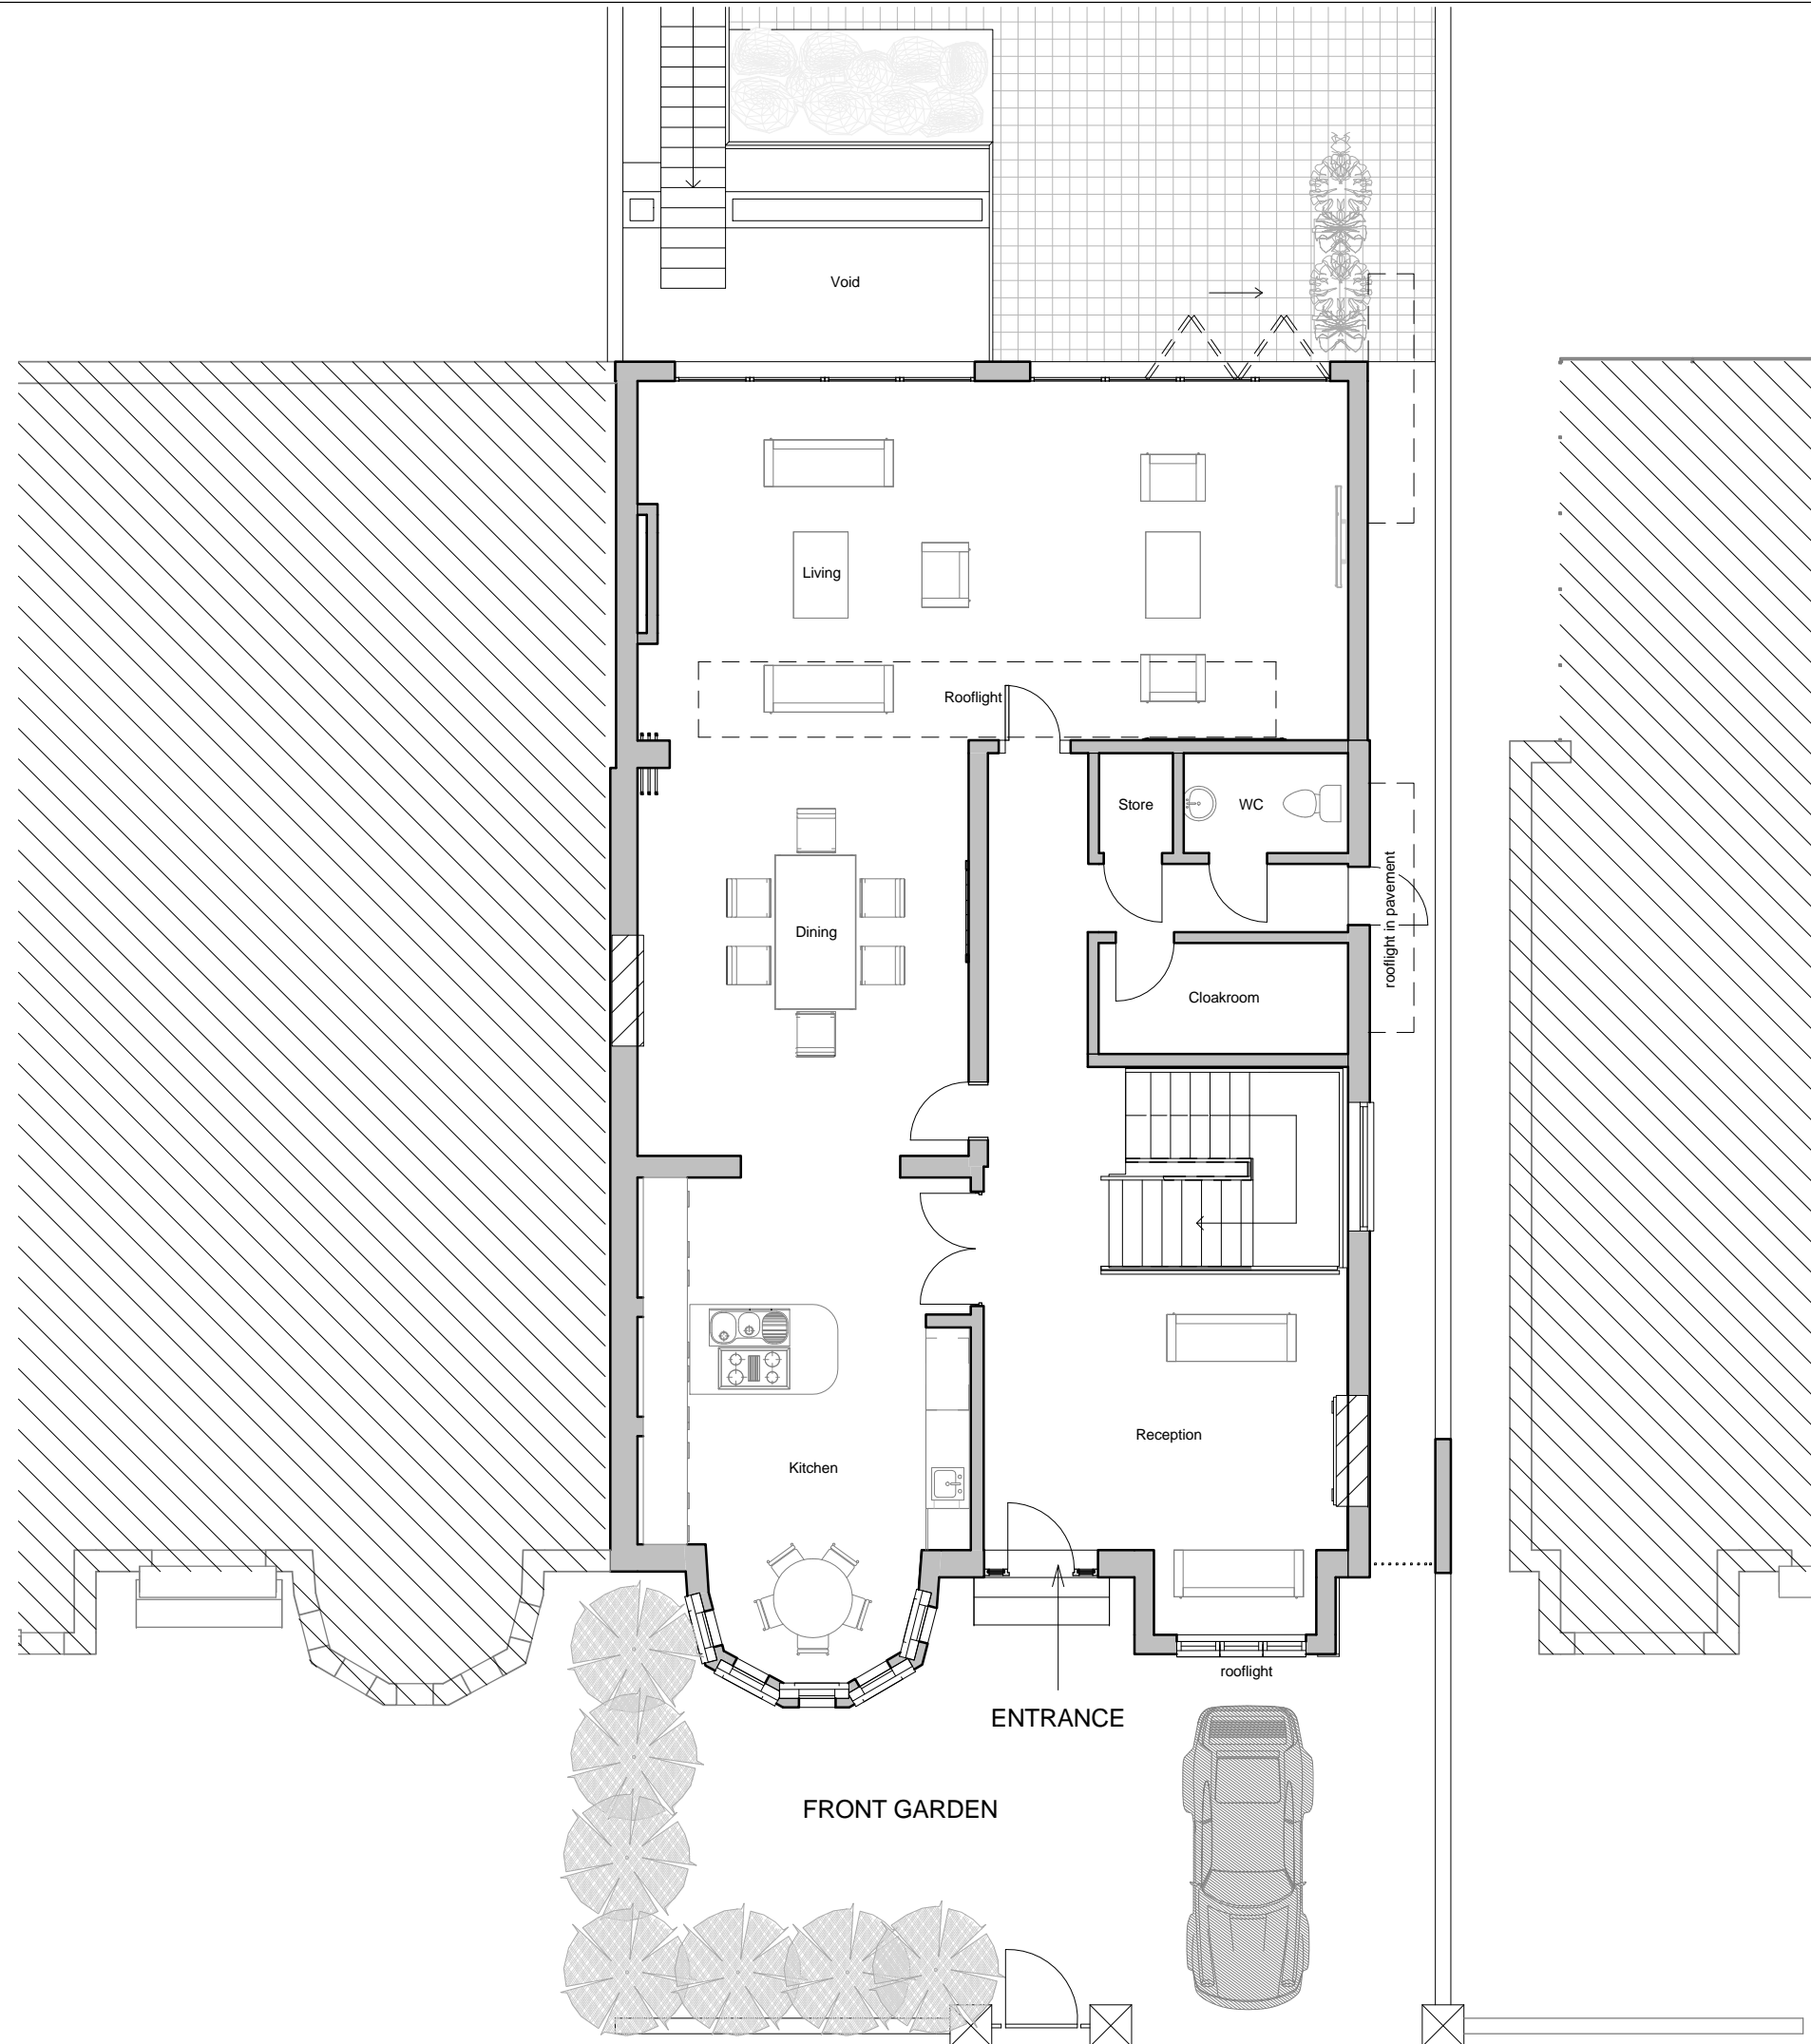


DO NOT SCALE FROM THIS DRAWING.
ALL DIMENSION TO BE CHECKED ON SITE.
COPYRIGHT RESERVED

 

scale bar

C	NMA - drgs 1st issue for comments	PE	10/09/ 2011
REV/ISSUE	NOTE	DRN	DATE

SCALE	DATE	DRN	CHK
1:100@A3	02/05/2013	SU	PE

PROJECT
**65 ABERDARE GARDENS,
 SOUTH HAMPSTEAD**

DRAWING
**NMA-Proposed Ground
 Floor Plan**

bubble architects
 460 MUSWELL HILL BROADWAY
 LONDON N10 1BS
 WWW.BUBBLEARCHITECTS.CO.UK

JOB NO	DRAWING NO	REV
012013	P-00-D 014	c