




PLANNING ISSUE

REVISIONS

NOTES

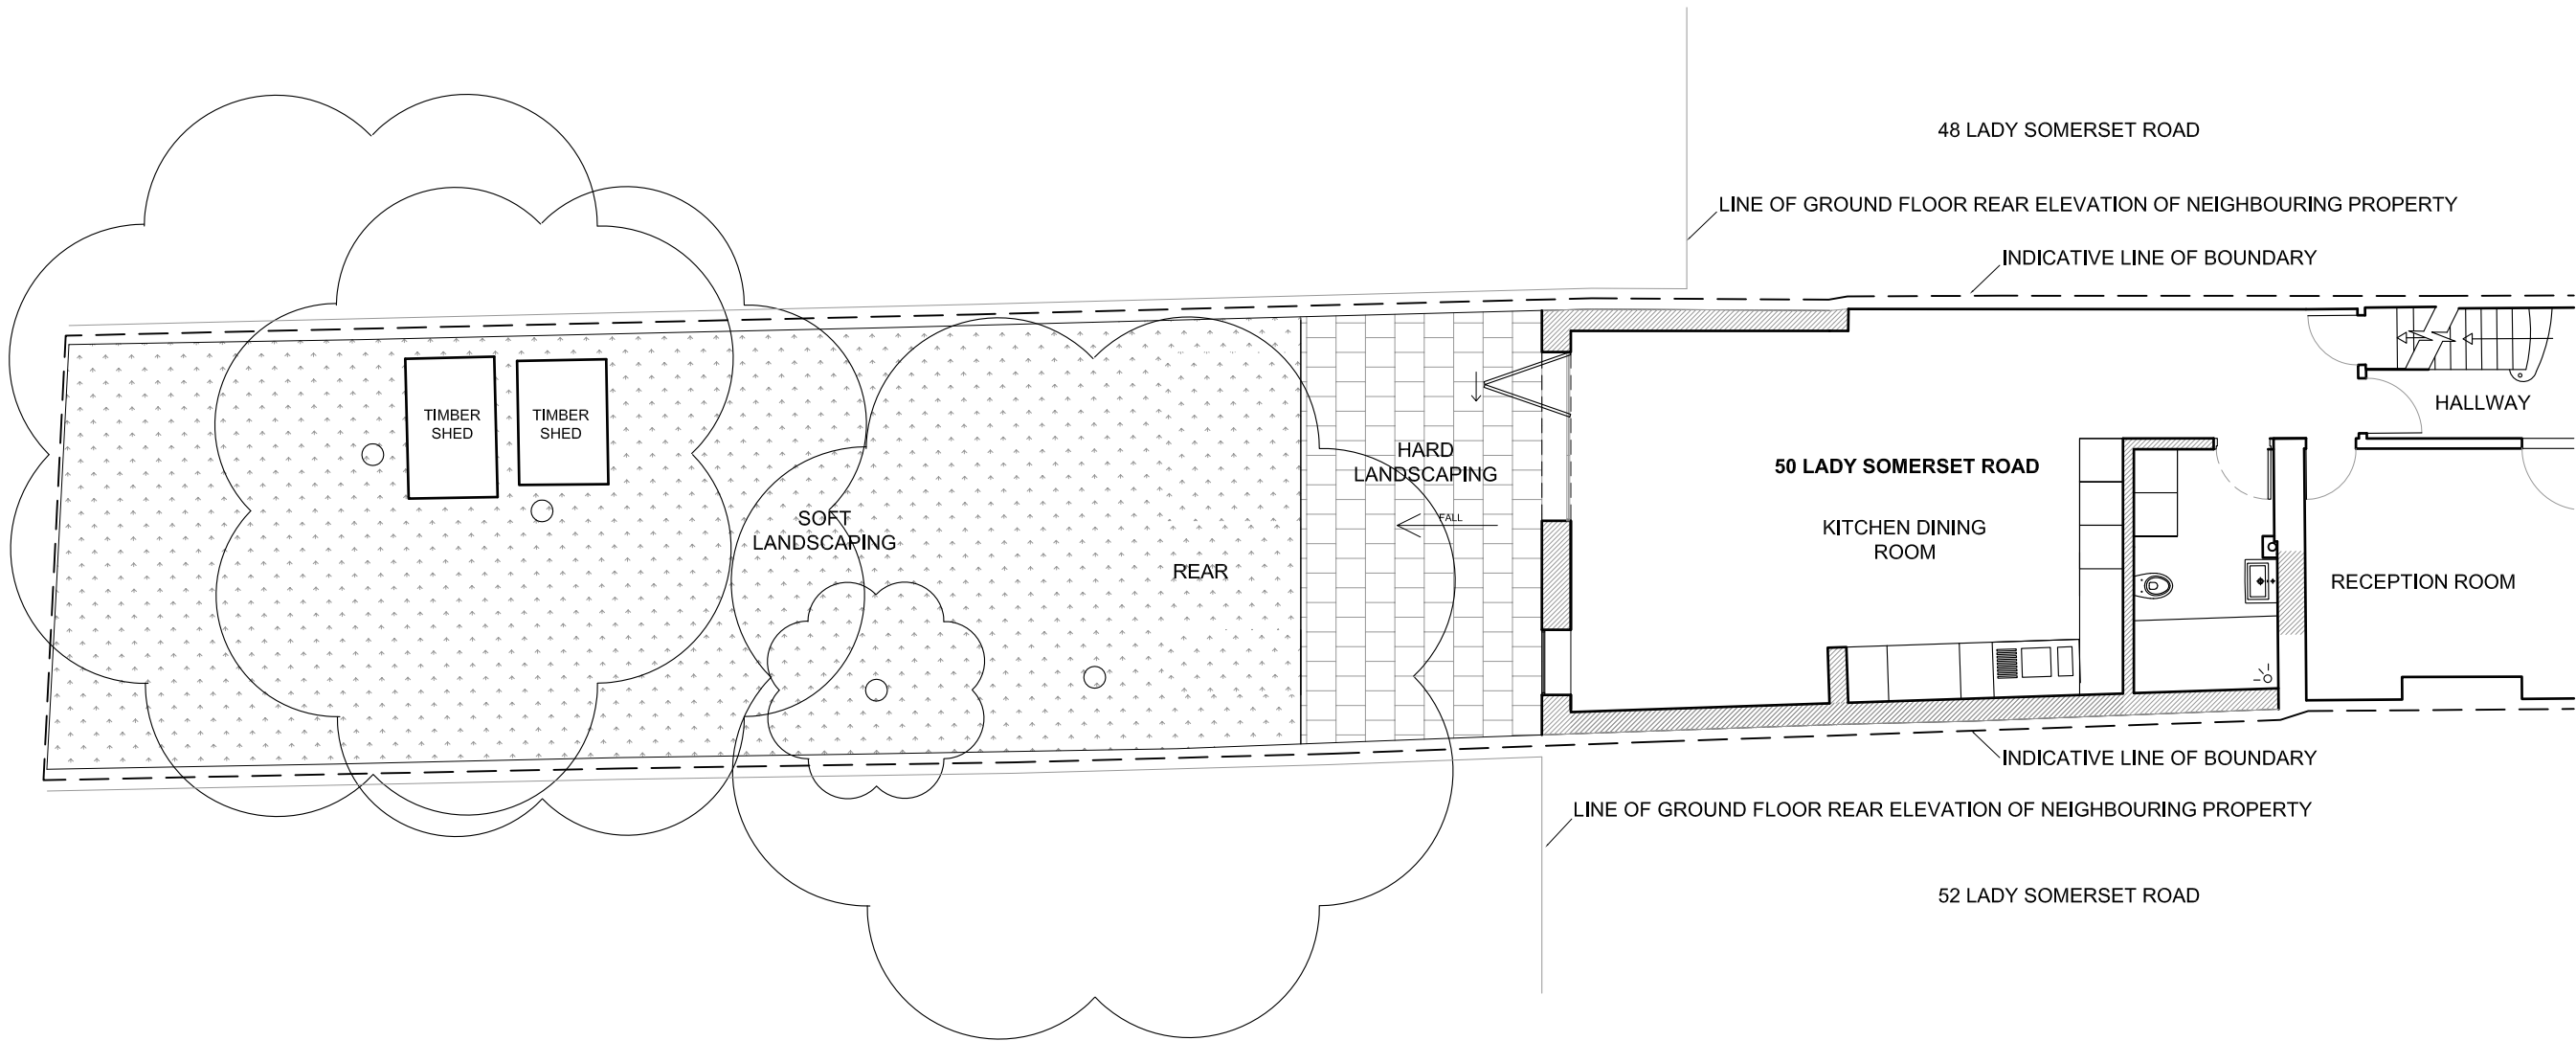

50 LADY SOMERSET RD,
LONDON, NW5 1TU

**REAR GARDEN PROPOSED
CONDITIONS PLAN**

DWG No: **50LSR/P103**

SCALE: 1 - 100 @A3

DATE: FEBRUARY 2015

BELSIZE ARCHITECTS

48 PARKHILL ROAD, LONDON, NW3 2YP
T: 020 7482 4420
E: MAIL@BELSIZEARCHITECTS.COM

© COPYRIGHT
NOT TO BE REPRODUCED OR USED
WITHOUT PERMISSION



PLANNING ISSUE

REVISIONS

NOTES

 PROPOSED NEW WALLS

50 LADY SOMERSET RD,
LONDON, NW5 1TU

PROPOSED GROUND FLOOR PLAN

DWG No: 50LSR/P101



SCALE: 1 - 50 @A3

DATE: FEBRUARY 2015

BELSIZE ARCHITECTS

48 PARKHILL ROAD, LONDON, NW3 2YP
T: 020 7482 4420
E: MAIL@BELSIZEARCHITECTS.COM

© COPYRIGHT
NOT TO BE REPRODUCED OR USED
WITHOUT PERMISSION

 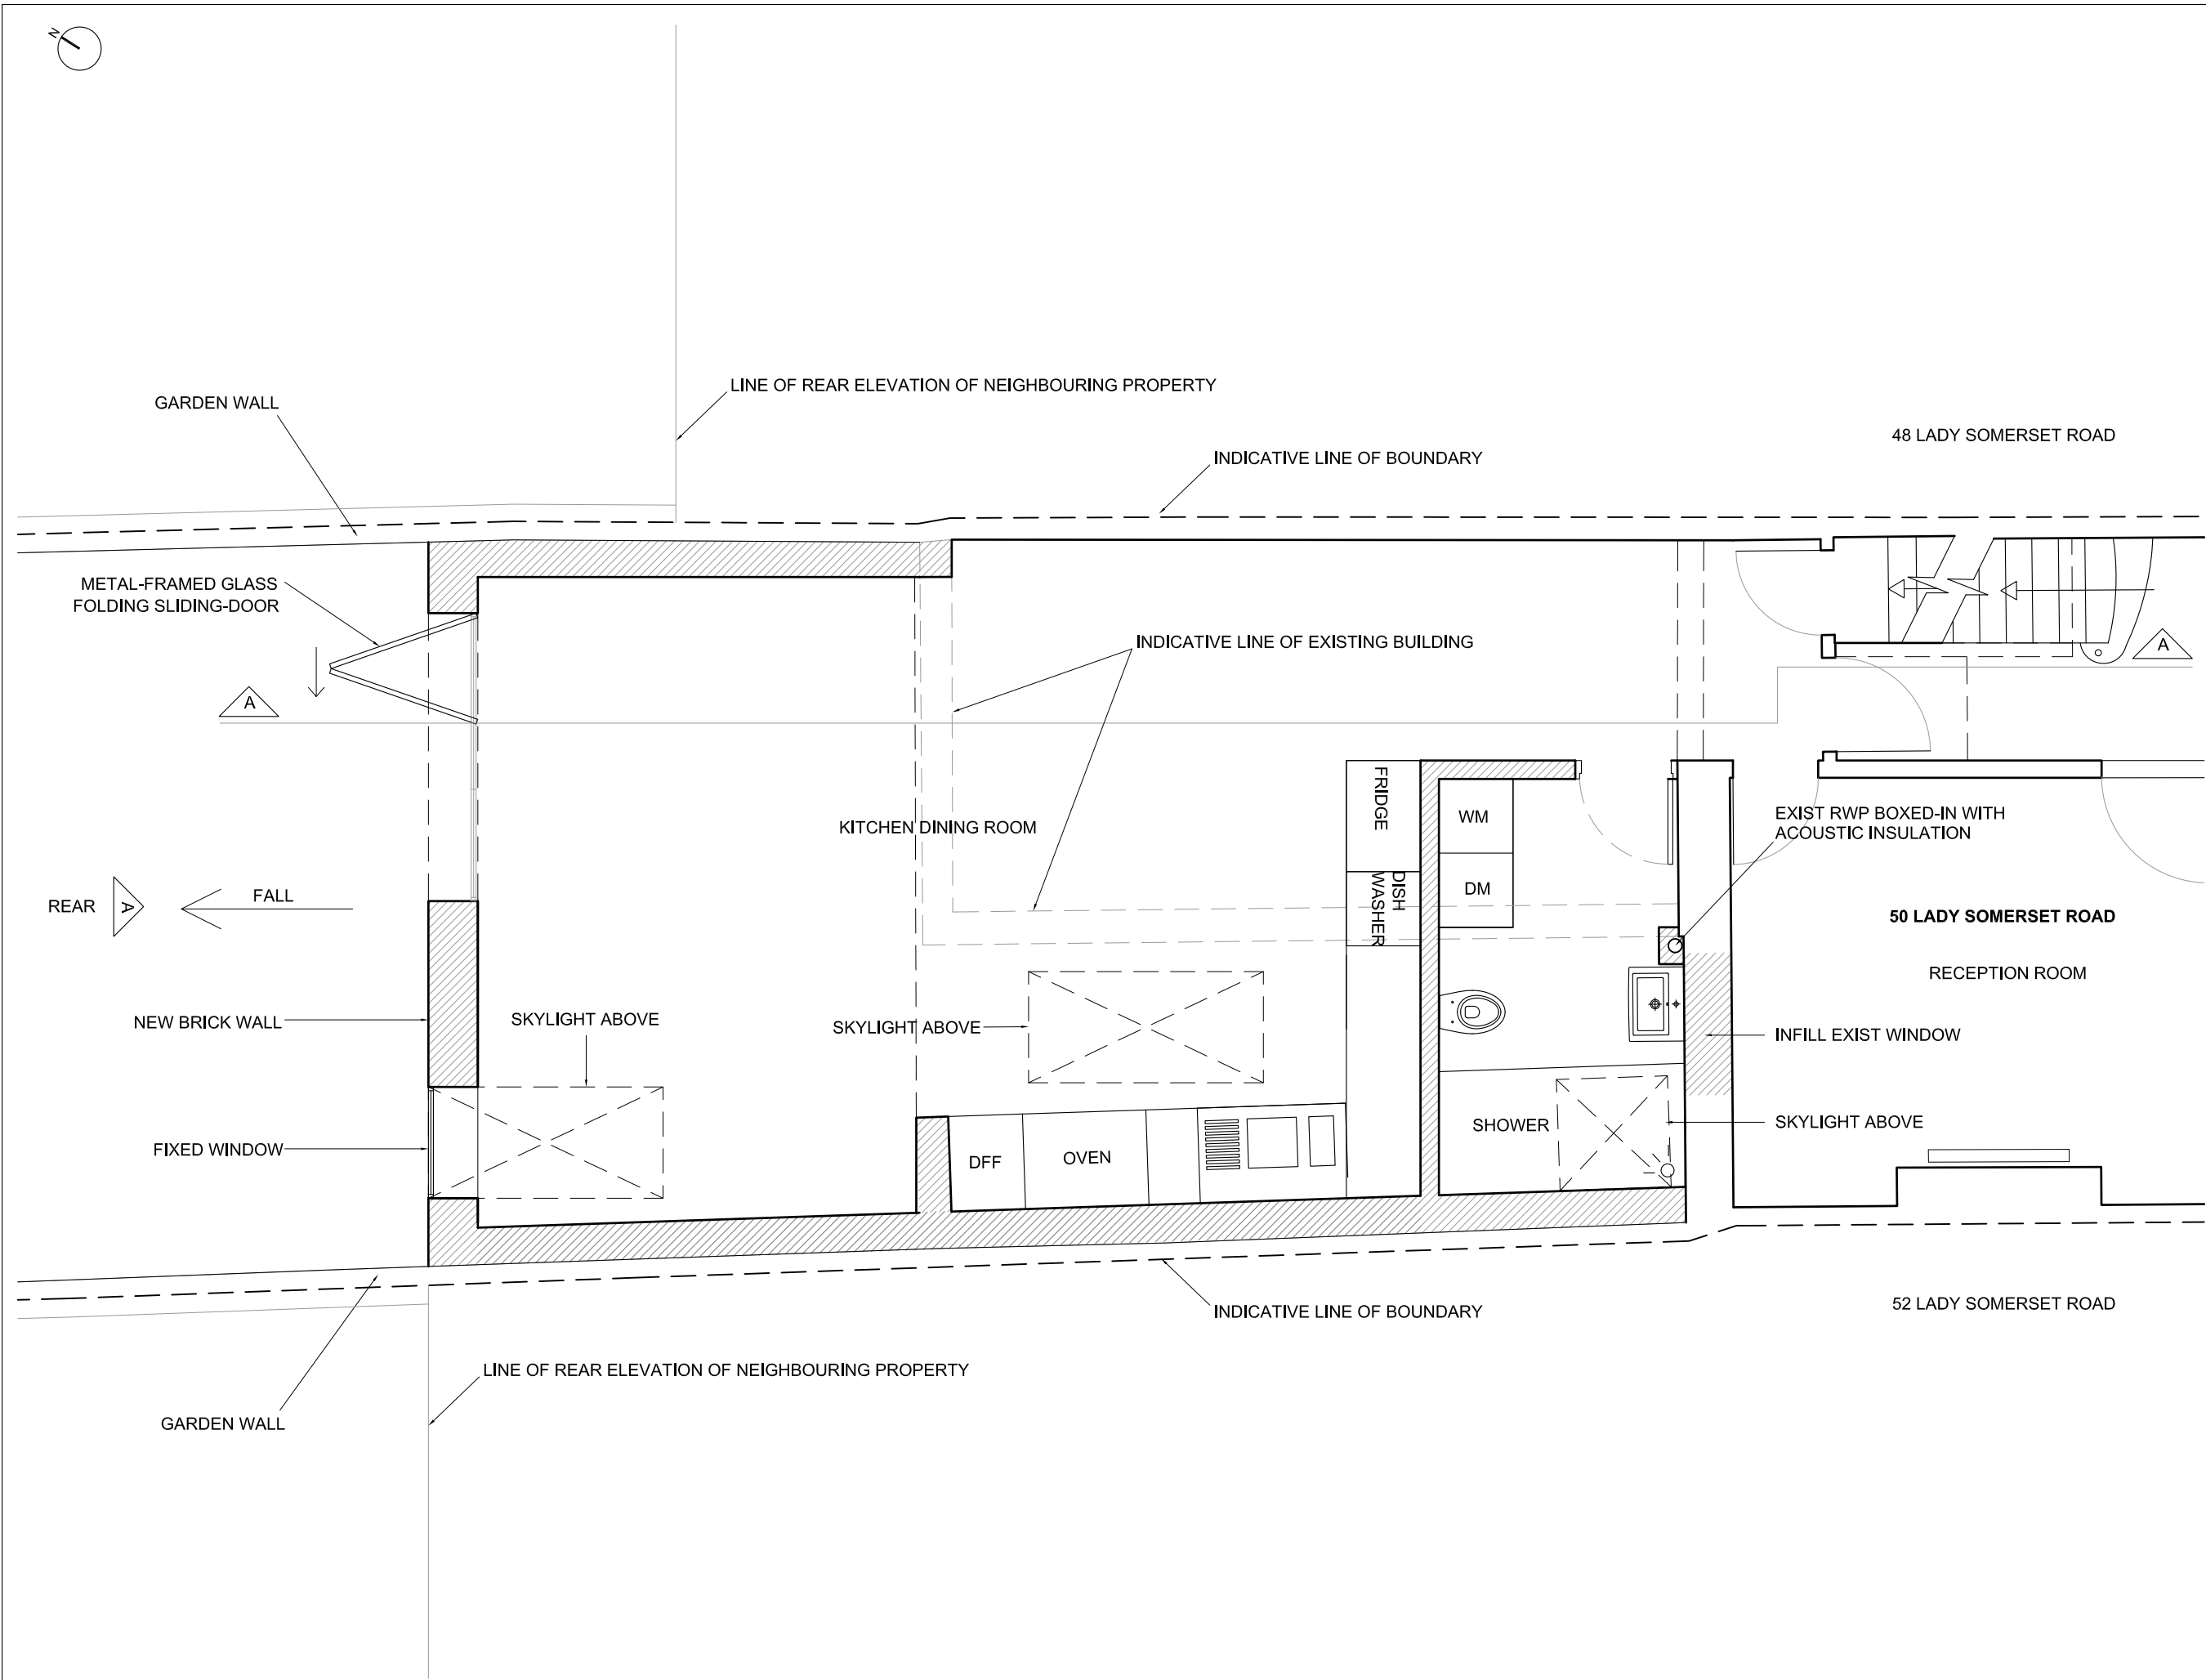

PLANNING ISSUE

REVISIONS
24.03.15_REV-A
WRAP AROUND WINDOW
REMOVED

NOTES

50 LADY SOMERSET RD,
LONDON, NW5 1TU

PROPOSED UPPER
GROUND FLOOR PLAN

DWG No: 50LSR/P102-A



SCALE: 1 - 50 @A3

DATE: MARCH 2015

BELSIZE ARCHITECTS

48 PARKHILL ROAD, LONDON, NW3 2YP
T: 020 7482 4420
E: MAIL@BELSIZEARCHITECTS.COM

© COPYRIGHT
NOT TO BE REPRODUCED OR USED
WITHOUT PERMISSION

 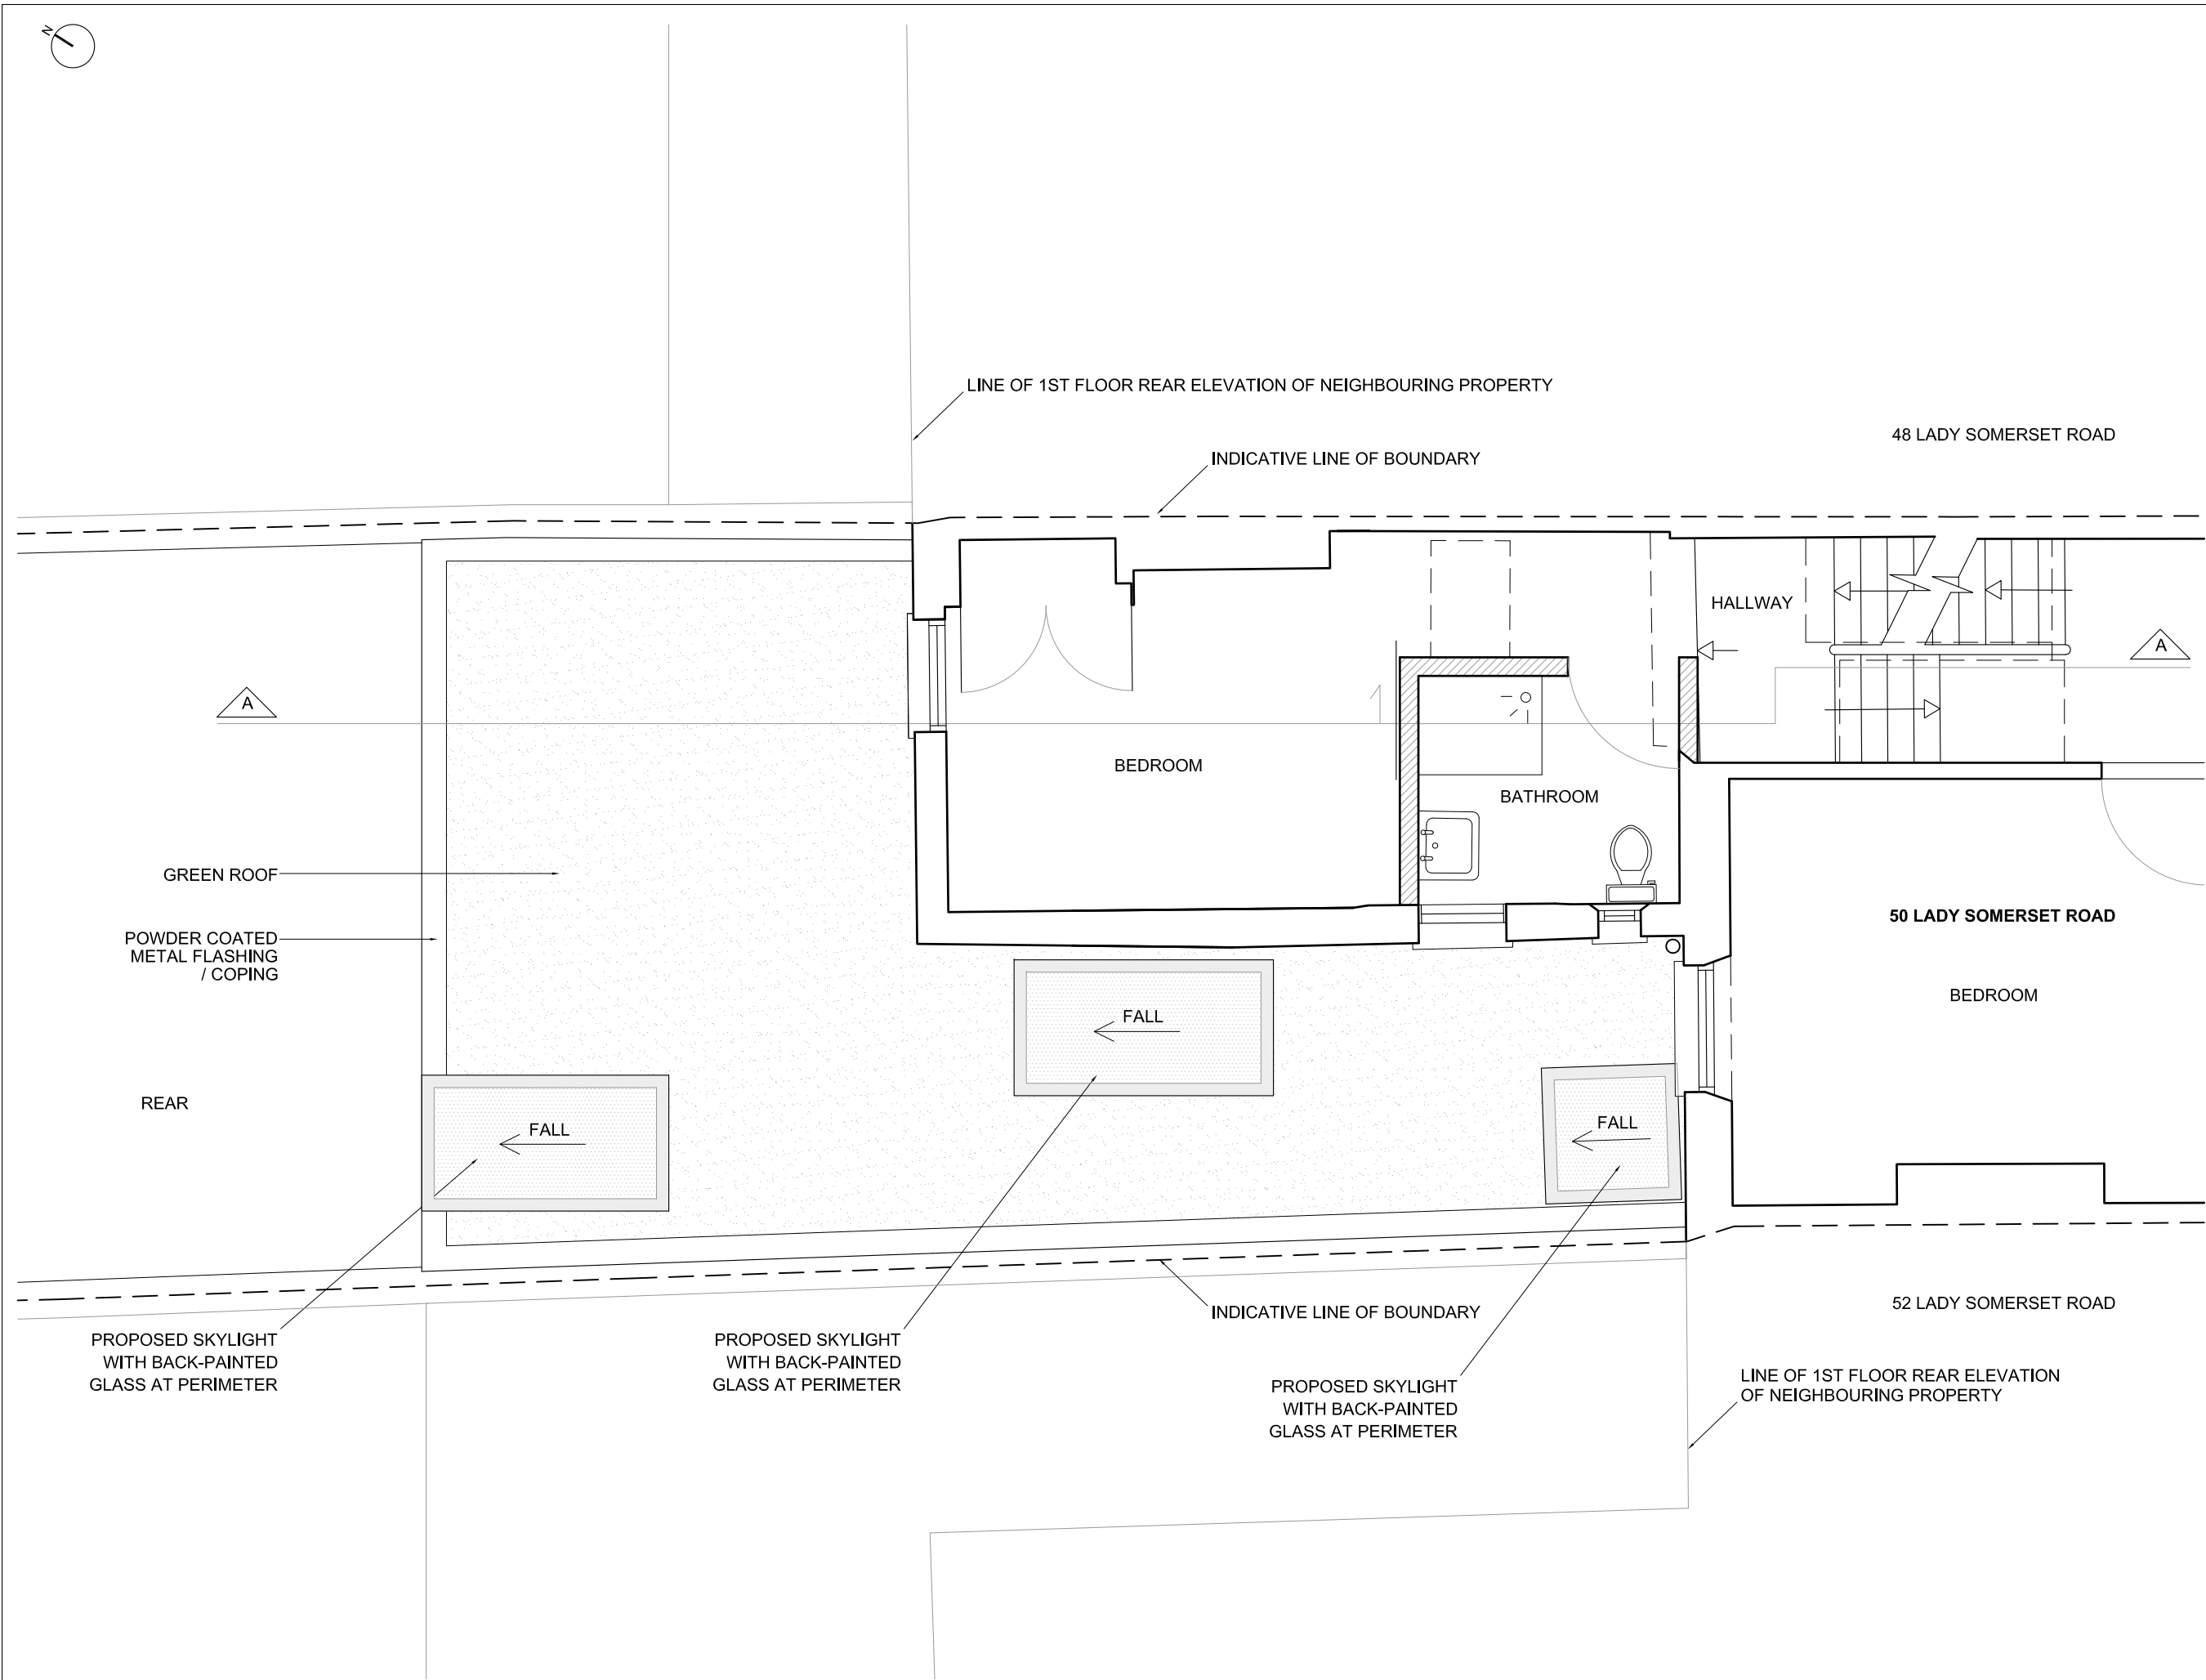

PLANNING ISSUE

REVISIONS
24.03.15_REV-A
WRAP AROUND WINDOW
REMOVED

NOTES

50 LADY SOMERSET RD,
LONDON, NW5 1TU

PROPOSED REAR
ELEVATION W/ NEW
EXTENSION AT 52LSR

DWG No: **50LSR/P201-A**


SCALE: 1 - 50 @A3

DATE: MARCH 2015

BELSIZE ARCHITECTS

48 PARKHILL ROAD, LONDON, NW3 2YP
T: 020 7482 4420
E: MAIL@BELSIZEARCHITECTS.COM

© COPYRIGHT
NOT TO BE REPRODUCED OR USED
WITHOUT PERMISSION

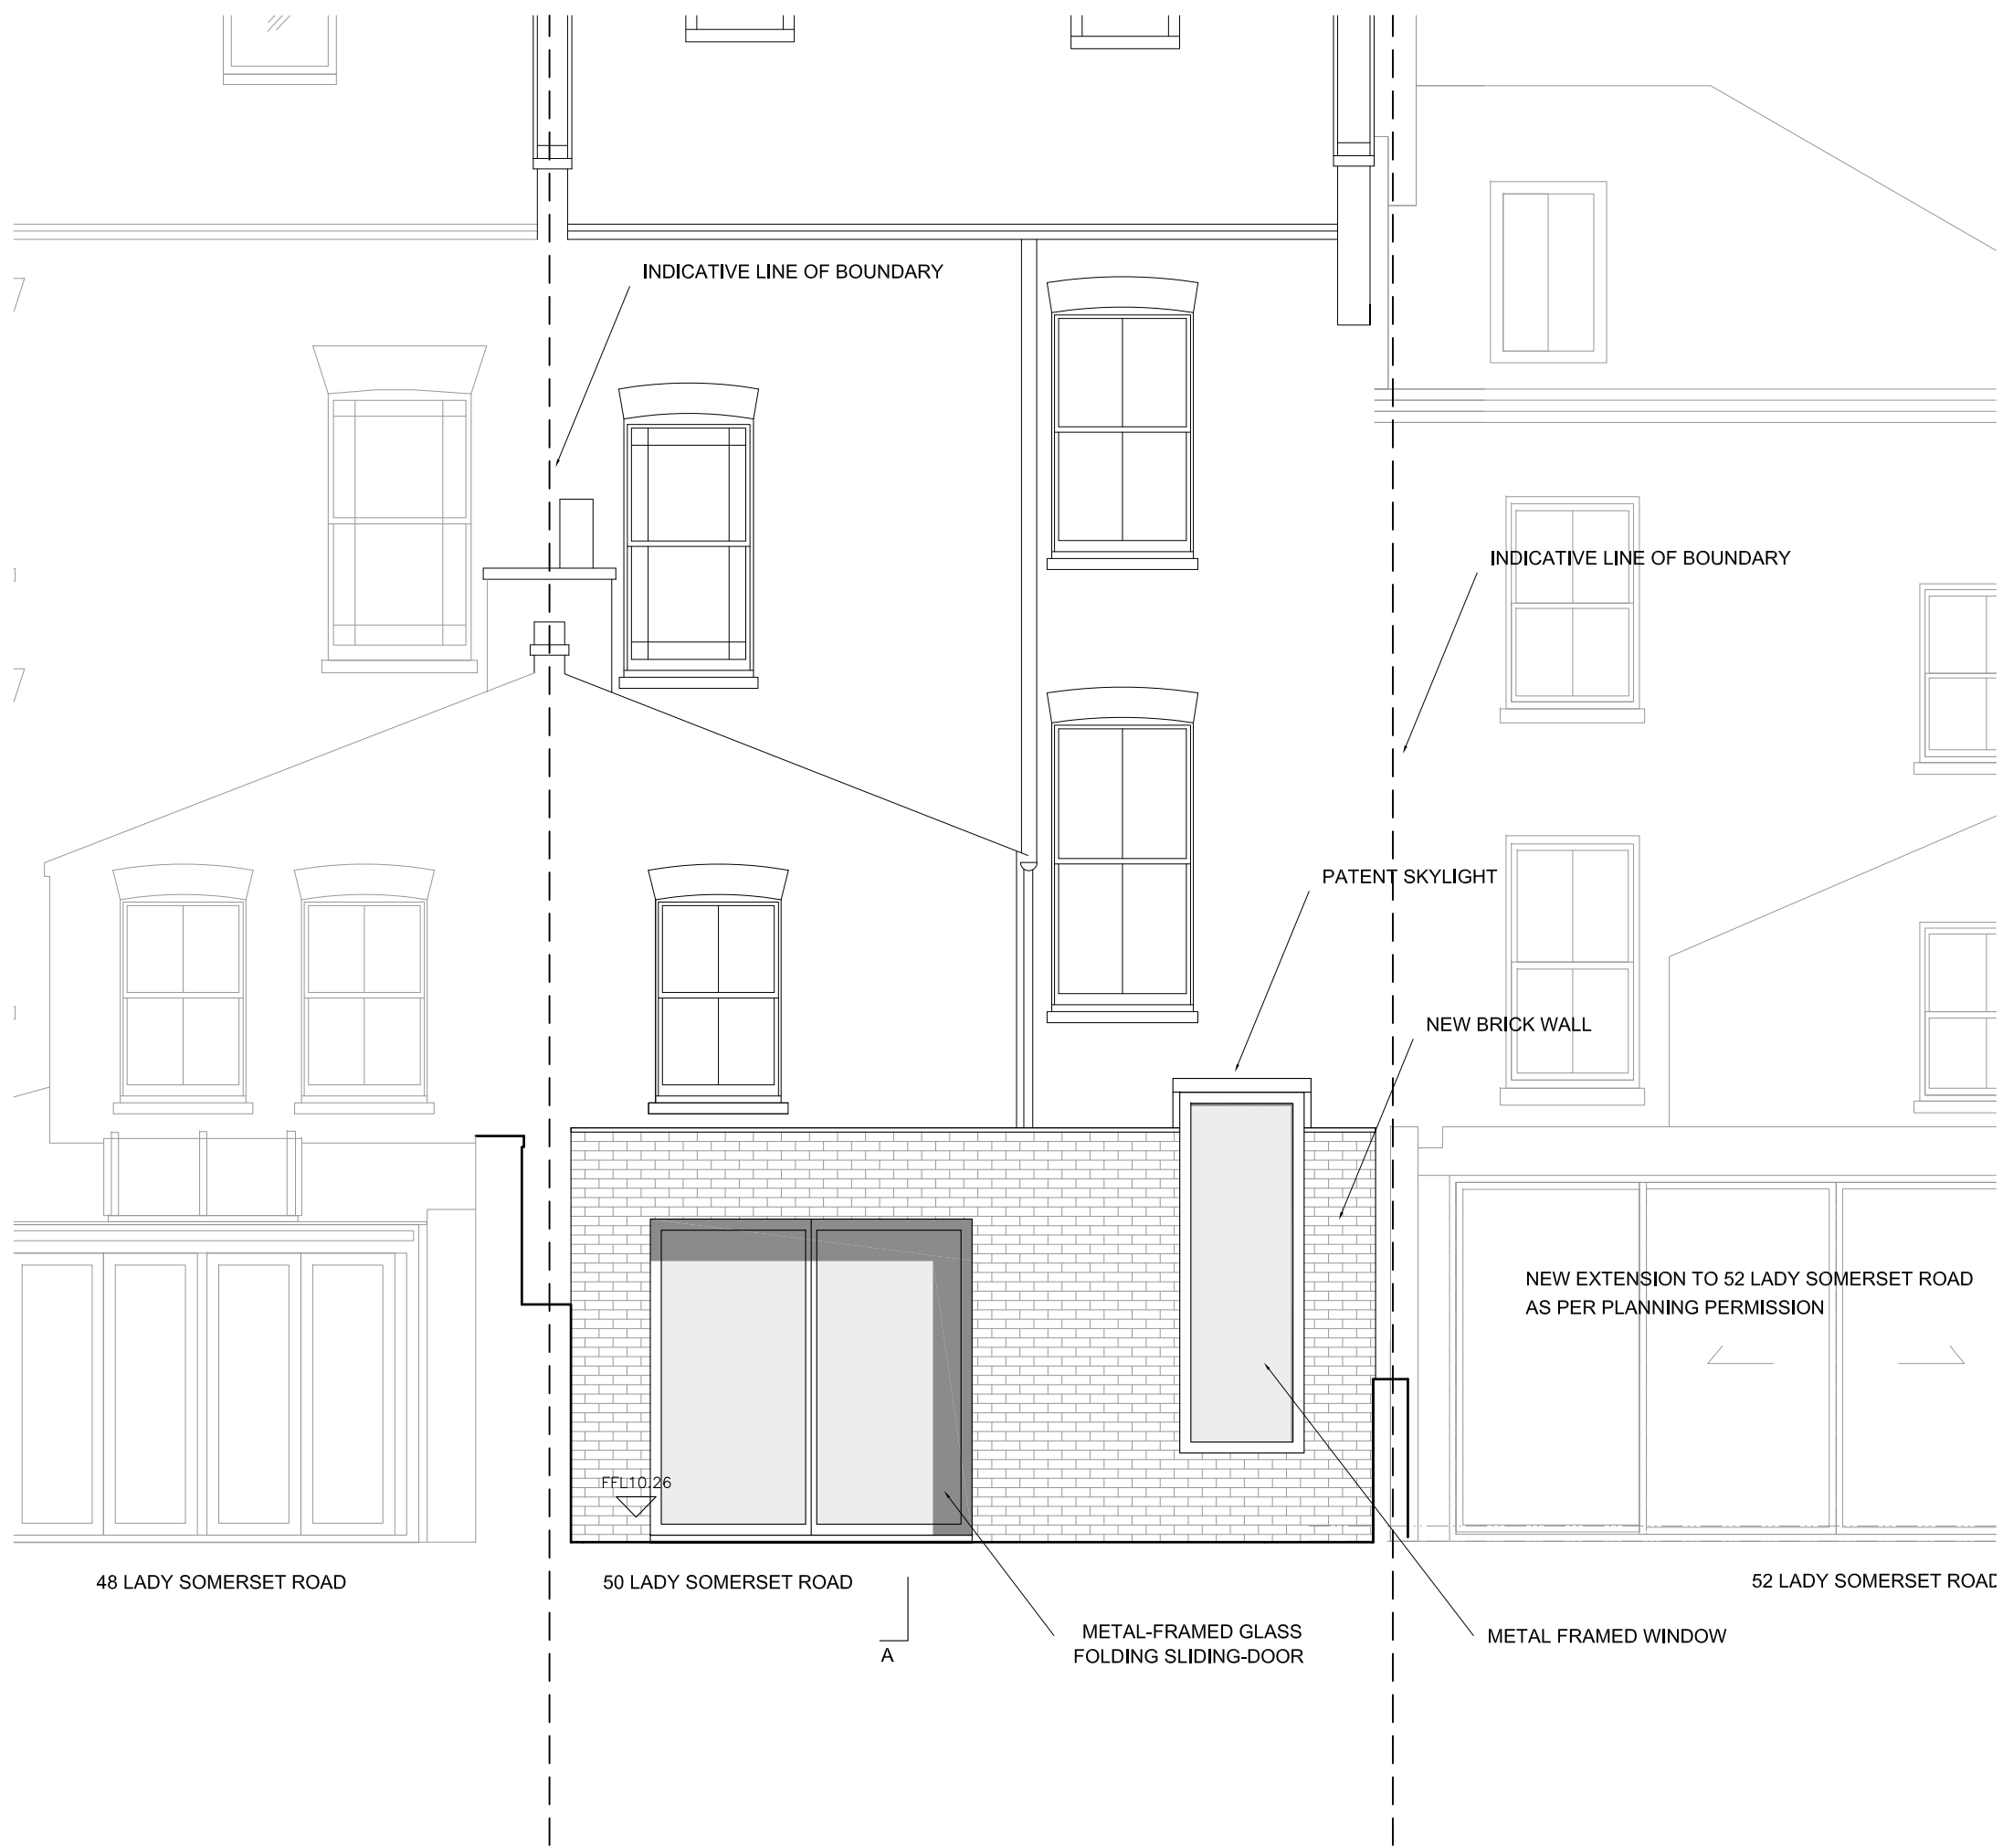

7

1

7

1

INDICATIVE LINE OF BOUNDARY

INDICATIVE LINE OF BOUNDARY

PATENT SKYLIGHT

NEW BRICK WALL

NEW EXTENSION TO 52 LADY SOMERSET ROAD
AS PER PLANNING PERMISSION

FFL10.26

METAL-FRAMED GLASS
FOLDING SLIDING-DOOR


METAL FRAMED WINDOW

48 LADY SOMERSET ROAD

50 LADY SOMERSET ROAD

52 LADY SOMERSET ROAD

A

 

SCALE

PLANNING ISSUE

REVISIONS
24.03.15_REV-A
WRAP AROUND WINDOW
REMOVED

NOTES

50 LADY SOMERSET RD,
LONDON, NW5 1TU

PROPOSED SIDE
ELEVATION W/ NEW
EXTENSION AT 52LSR

DWG No: **50LSR/P202-A**



SCALE: 1 - 50 @A3

DATE: MARCH 2015

BELSIZE ARCHITECTS

48 PARKHILL ROAD, LONDON, NW3 2YP
T: 020 7482 4420
E: MAIL@BELSIZEARCHITECTS.COM

© COPYRIGHT
NOT TO BE REPRODUCED OR USED
WITHOUT PERMISSION

 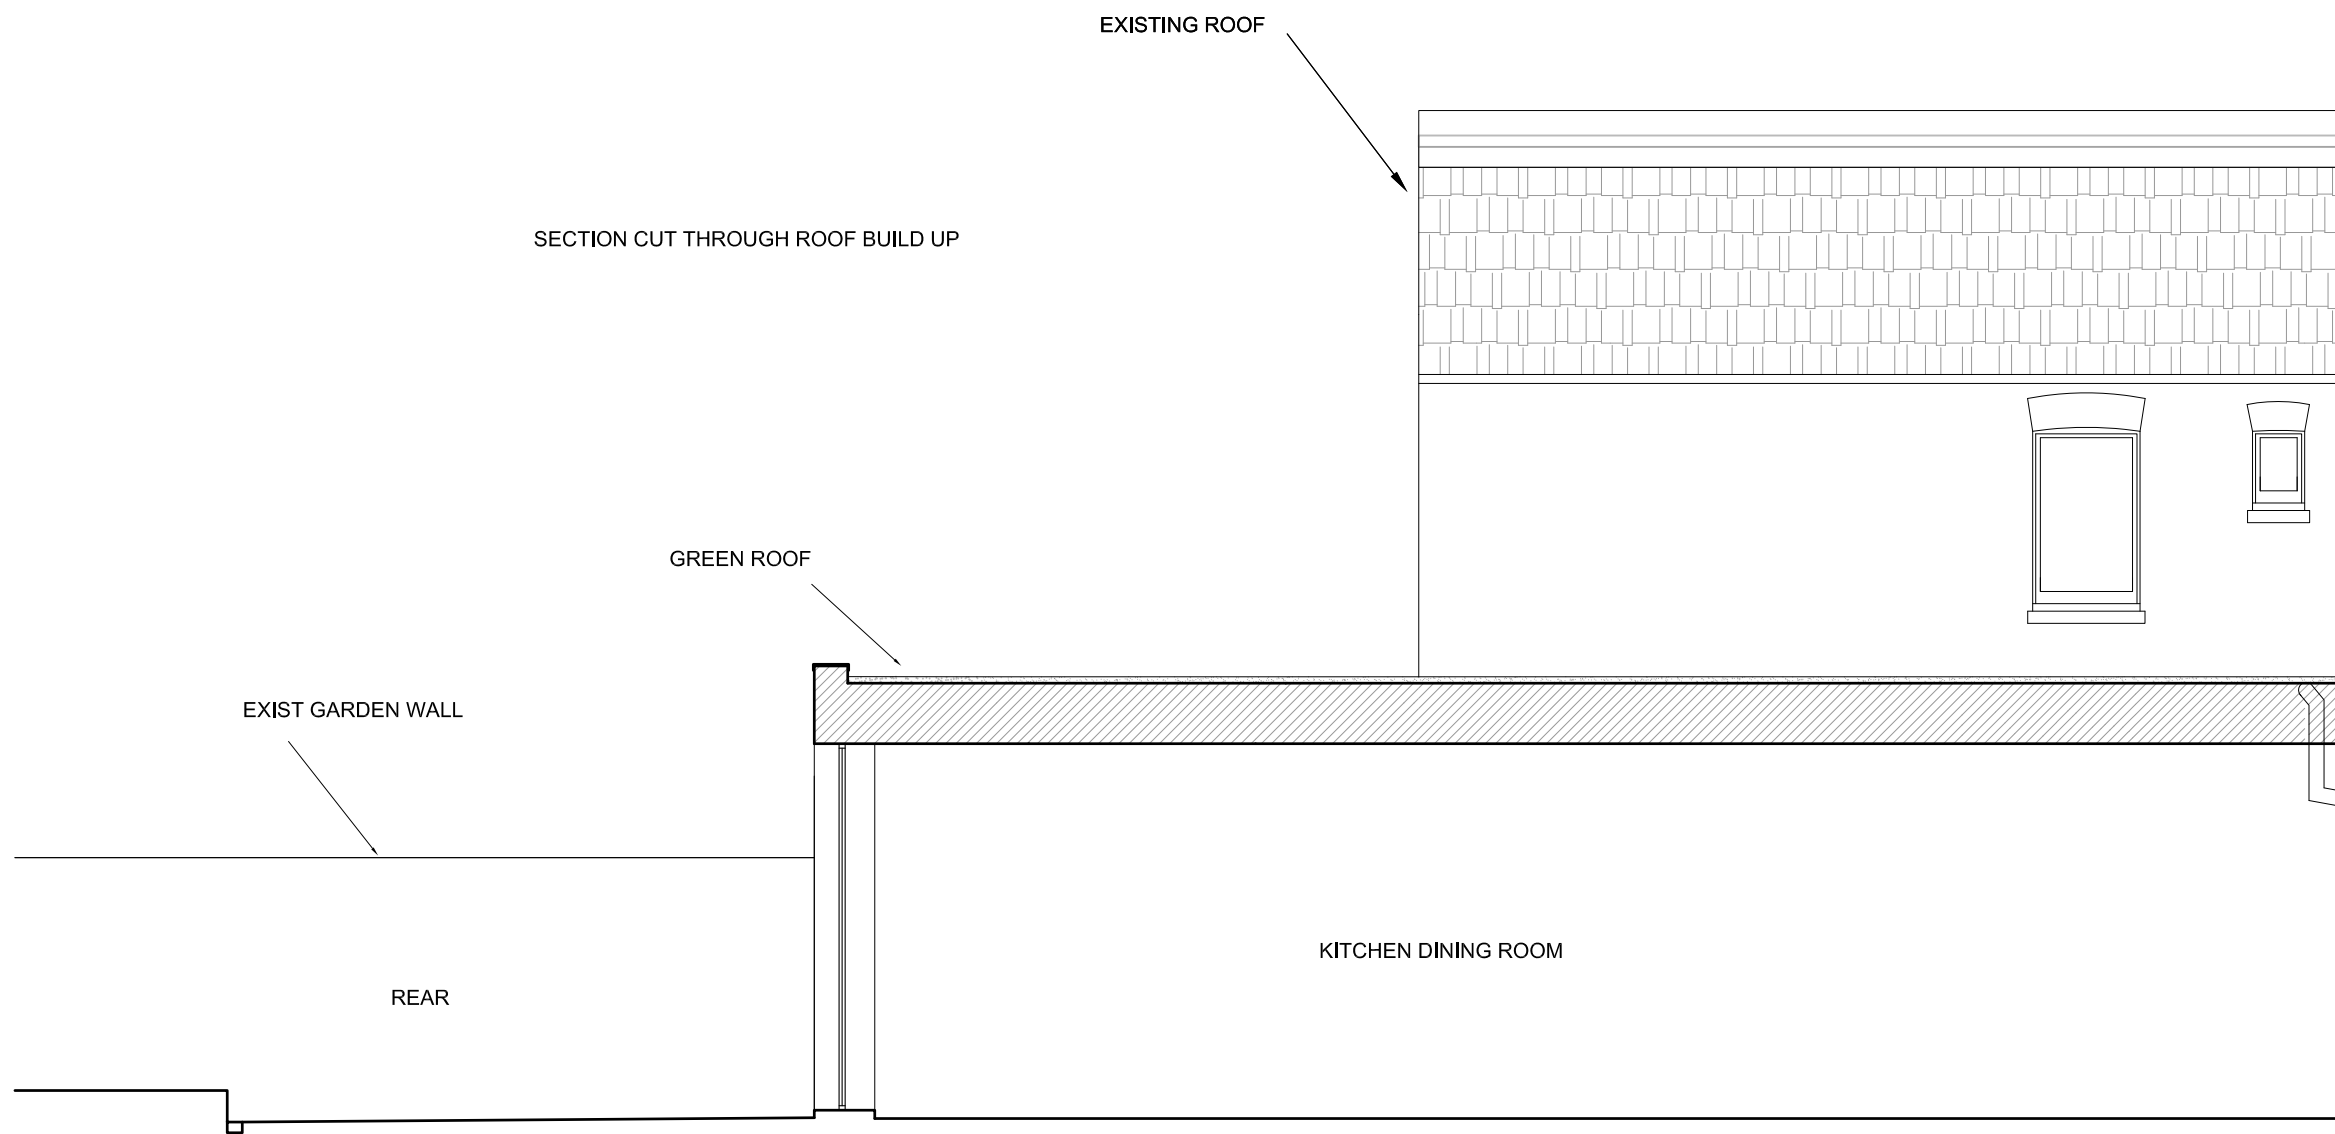

PLANNING ISSUE

REVISIONS

NOTES

50 LADY SOMERSET RD,
LONDON, NW5 1TU

PROPOSED SECTION A

DWG No: 50LSR/P301


SCALE: 1 - 50 @A3

DATE: FEBRUARY 2015

BELSIZE ARCHITECTS

48 PARKHILL ROAD, LONDON, NW3 2YP
T: 020 7482 4420
E: MAIL@BELSIZEARCHITECTS.COM

© COPYRIGHT
NOT TO BE REPRODUCED OR USED
WITHOUT PERMISSION

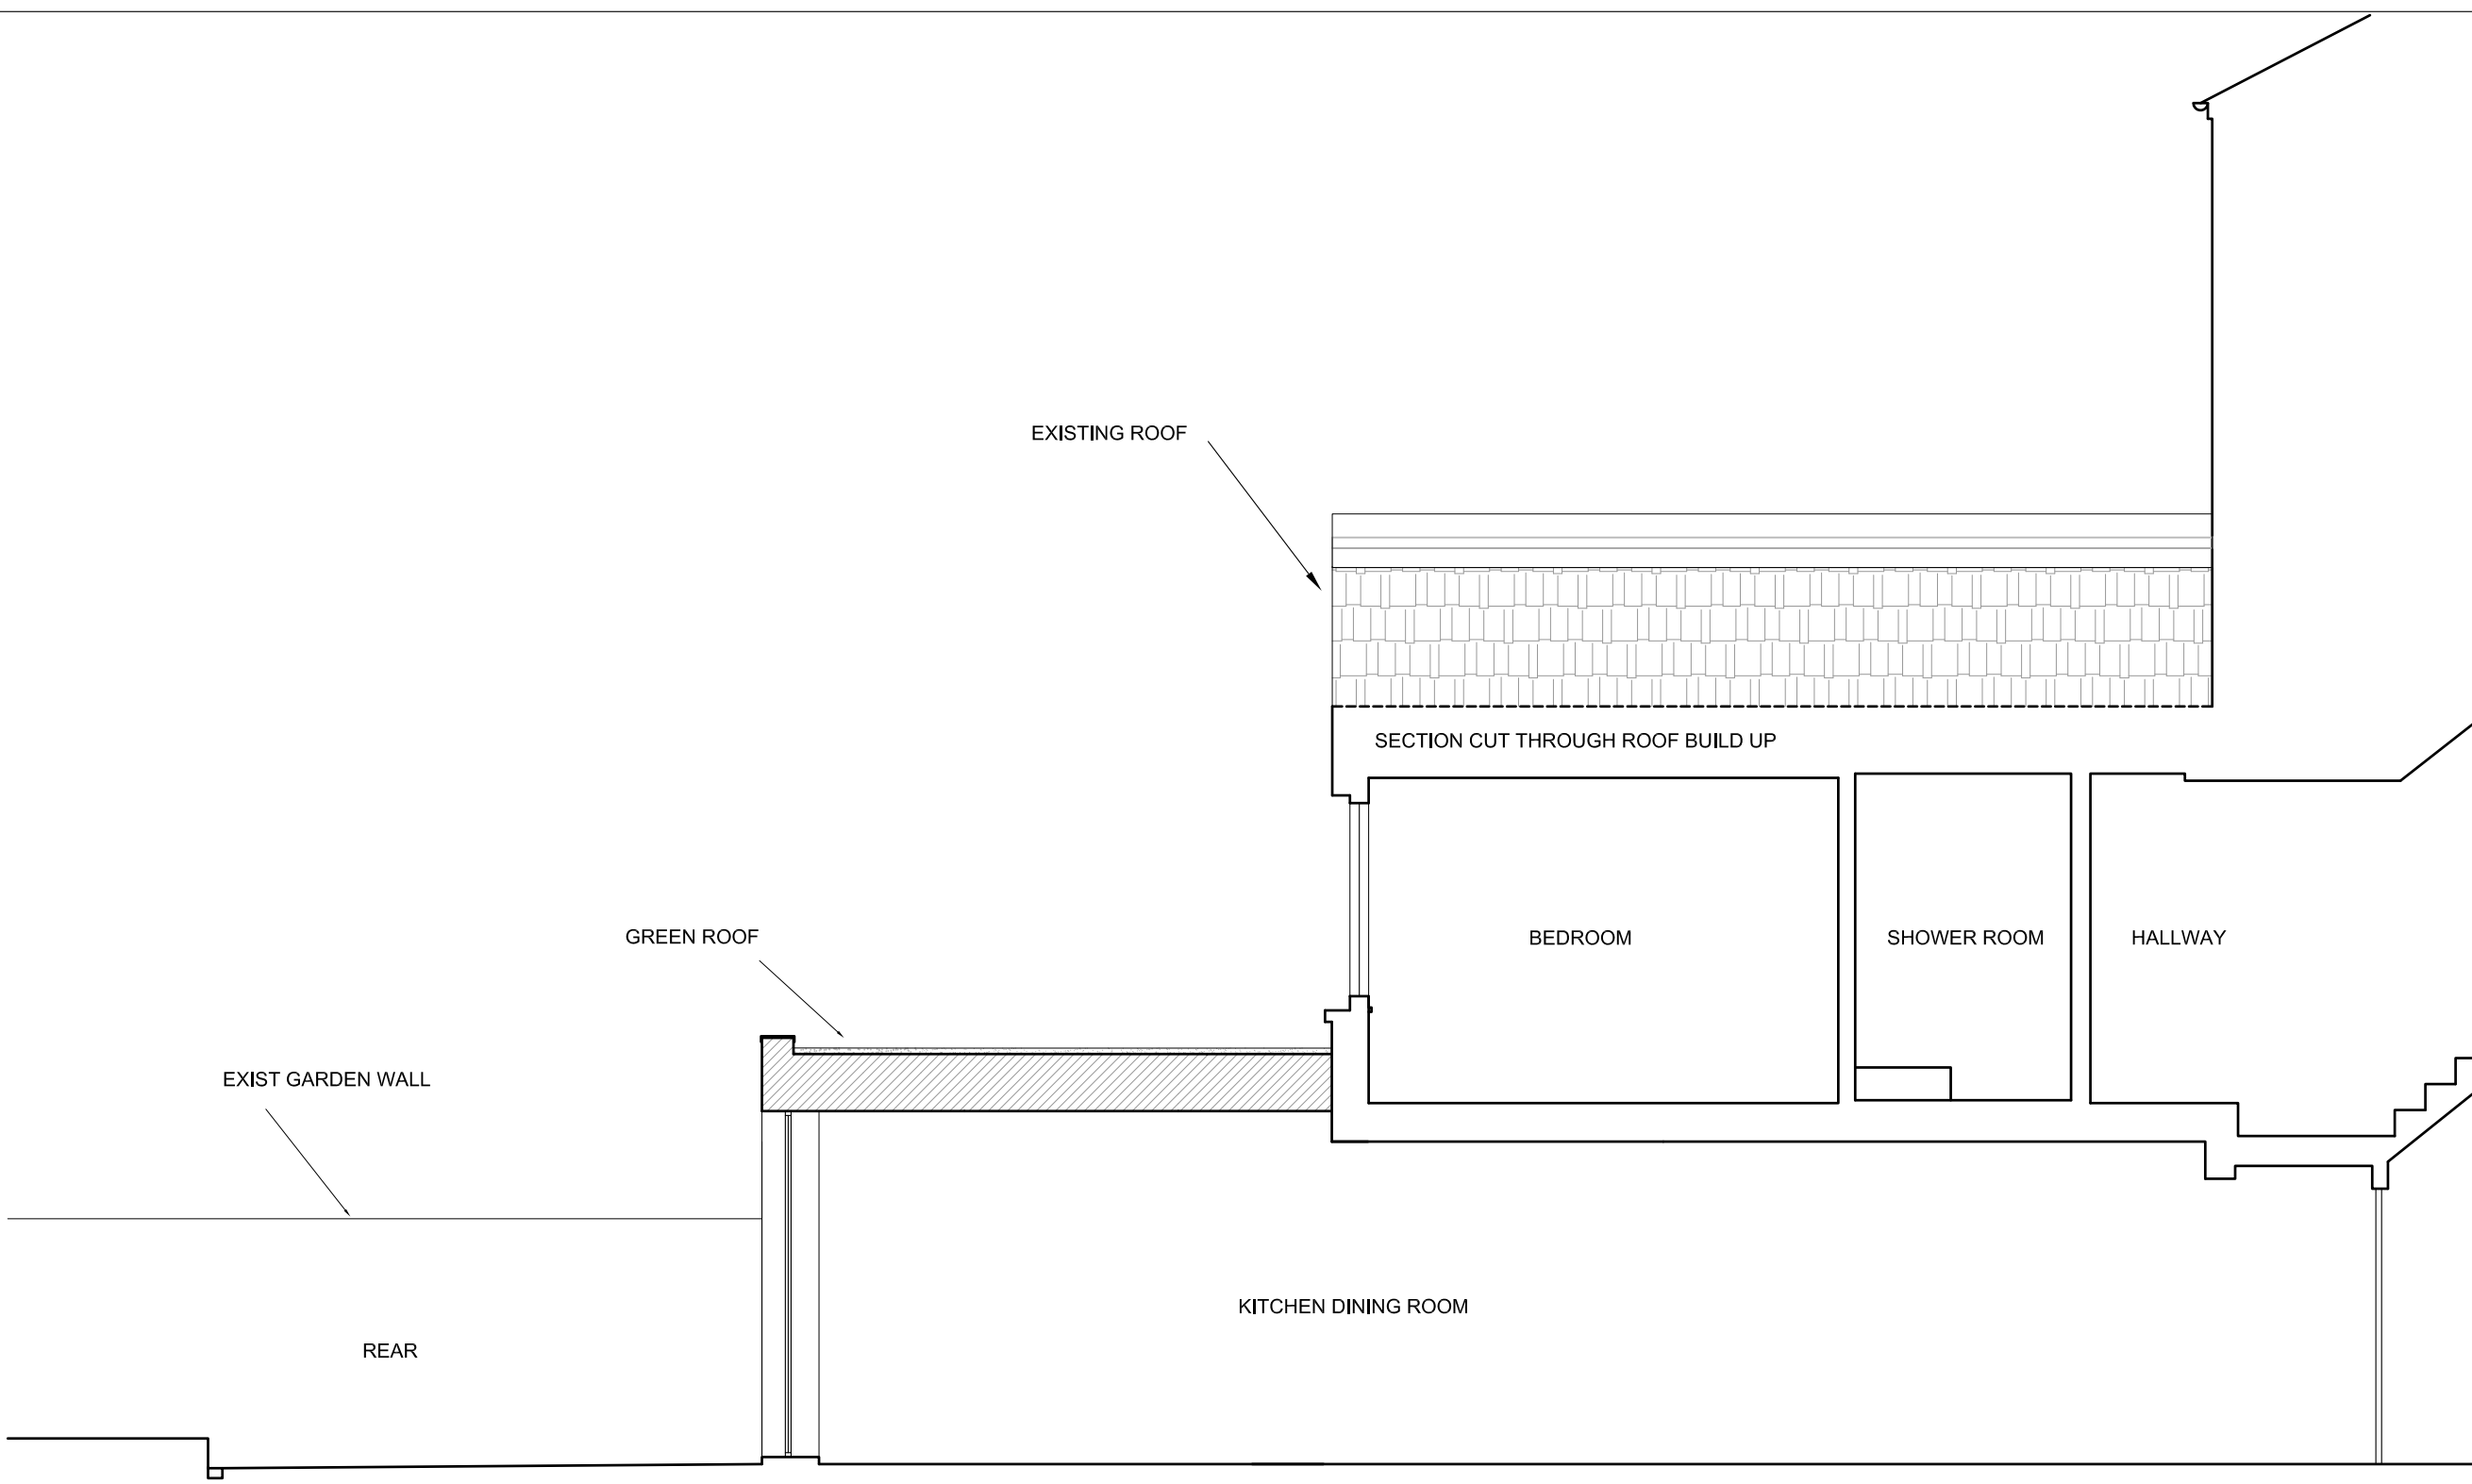

EXISTING ROOF

SECTION CUT THROUGH ROOF BUILD UP

GREEN ROOF

EXIST GARDEN WALL


BEDROOM

SHOWER ROOM

HALLWAY

REAR

KITCHEN DINING ROOM

 

SCALE