




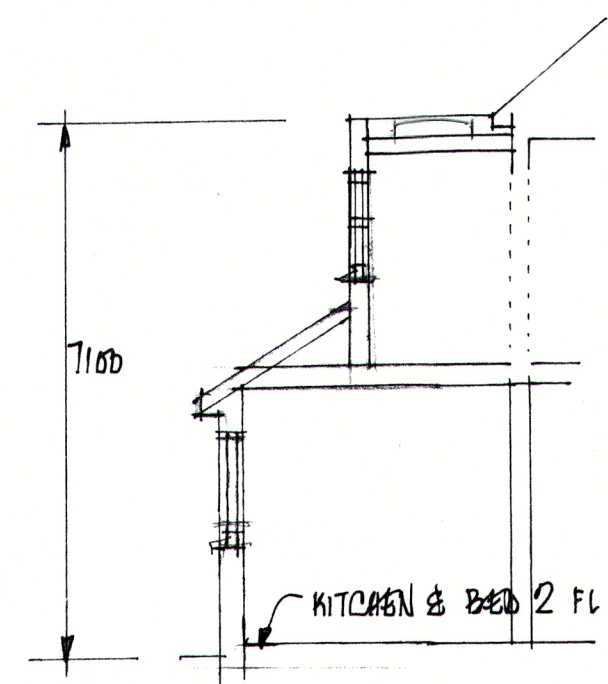


SECTION 3-3

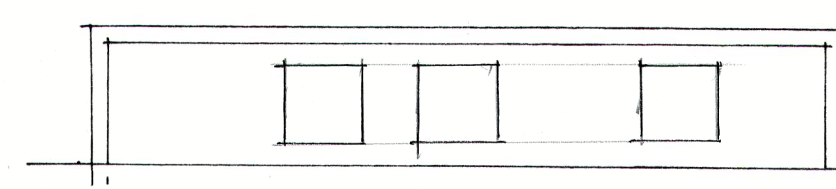

ROOF PLAN

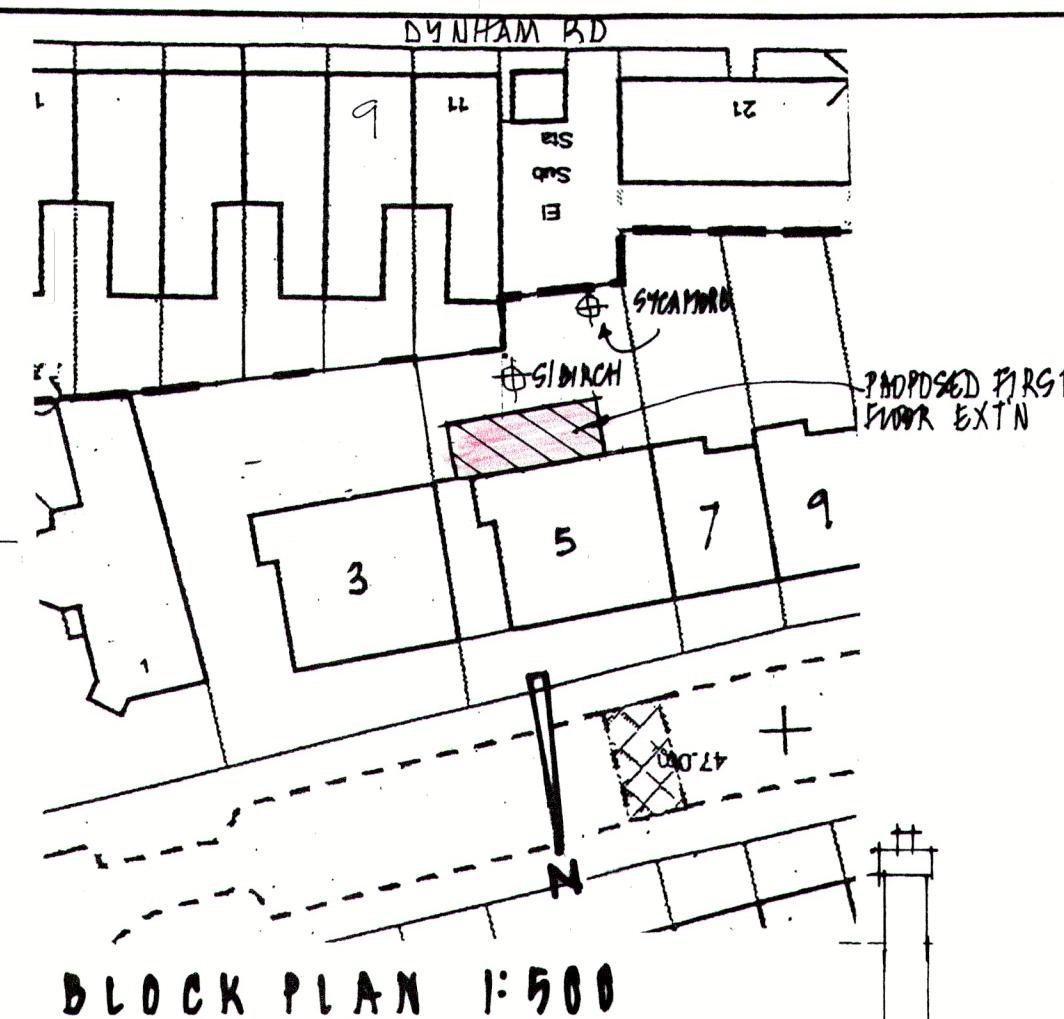


BLOCK PLAN 1:500

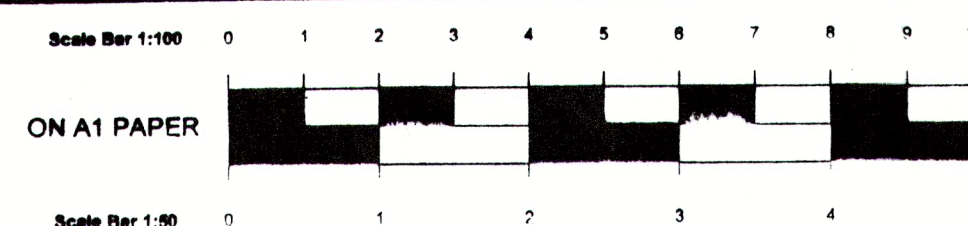


NOTES

THE CONTRACTOR SHALL CHECK ALL DRAWINGS BEFORE COMMENCING


ISSUE	DATE	AMENDMENT
2	2/5/14	SCHEME AMENDED
3	1/12/14	MINOR AMENDMENTS
4	13/2/15	TERRACE REPLACED BY MONOPITCHED ROOF WINDOWS AMENDED TO ELIMINATE OVERLOOK ROOFLIGHTS XED OUT

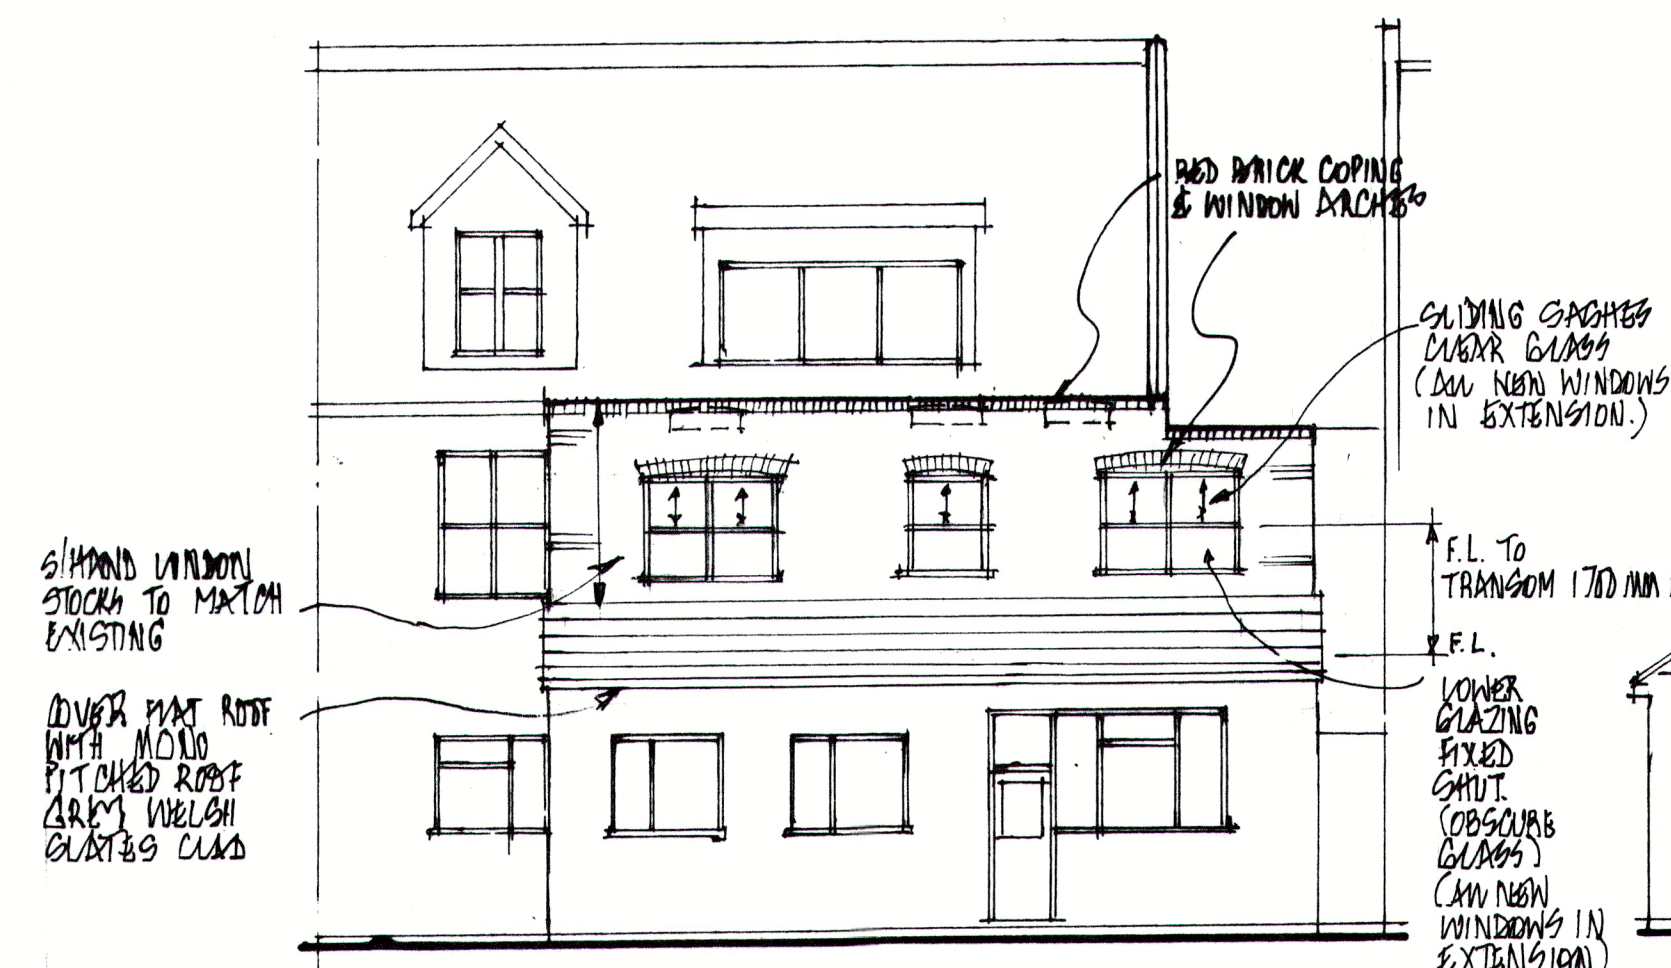

REAR ELEVATION

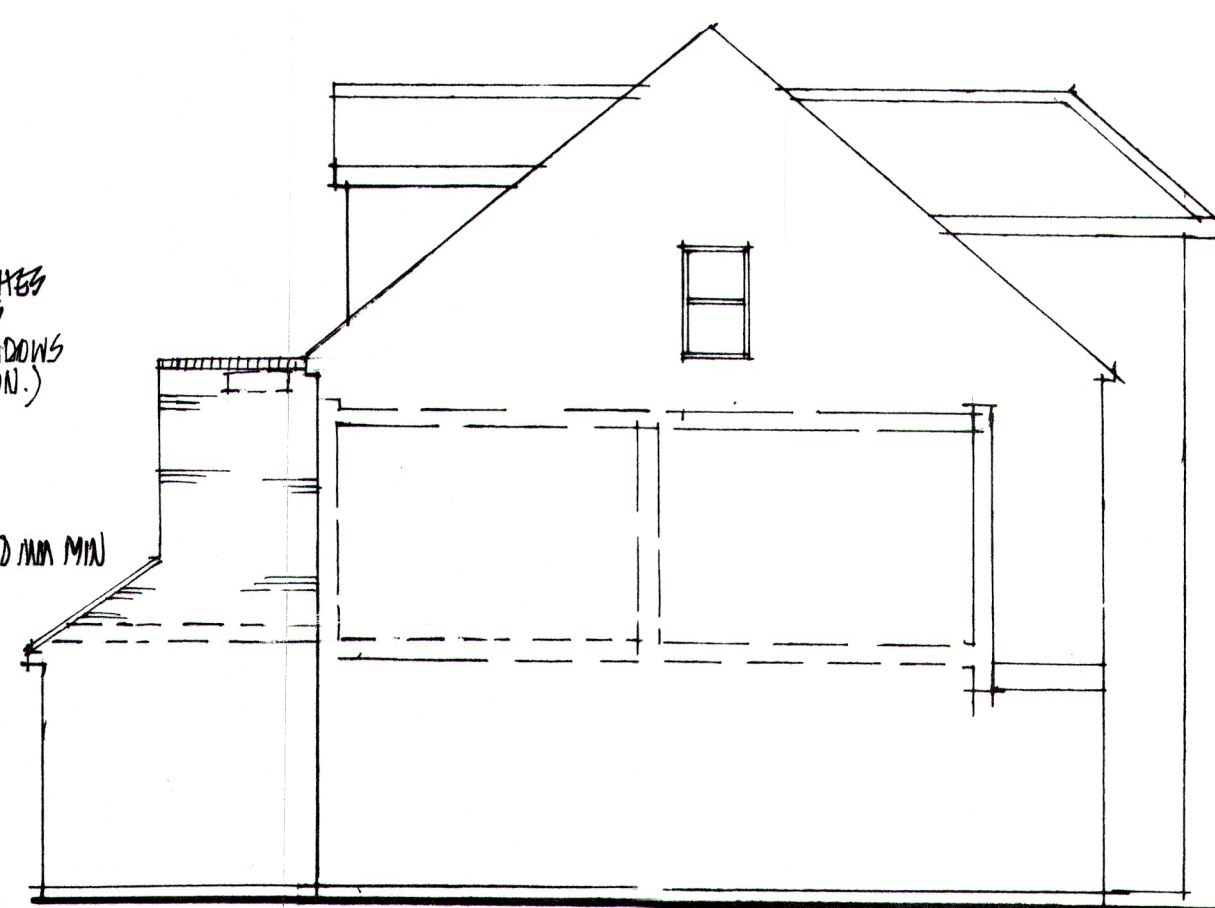


SECTION 1-1

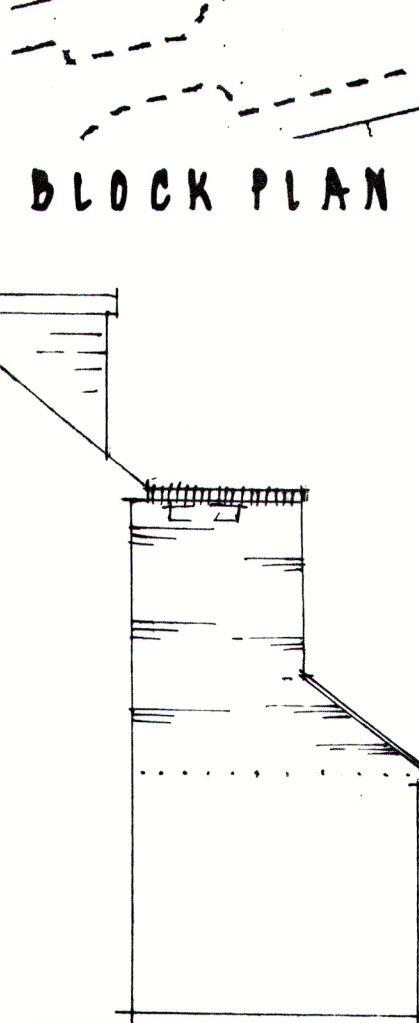


SECTION 2-2




FRONT ELEVATION (No PROPOSED CHANGES)

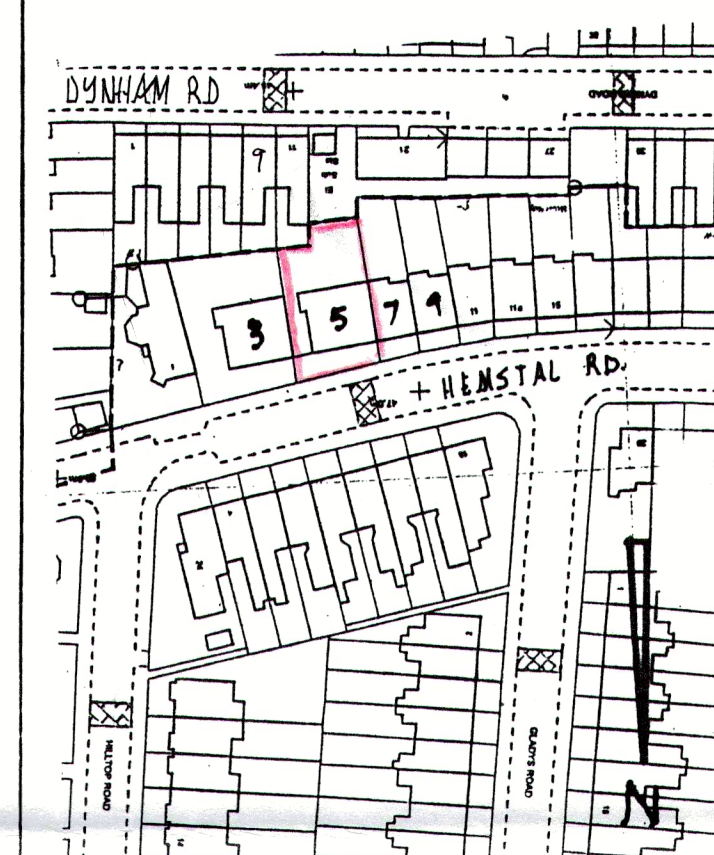


LOCATION PLAN 1:1250

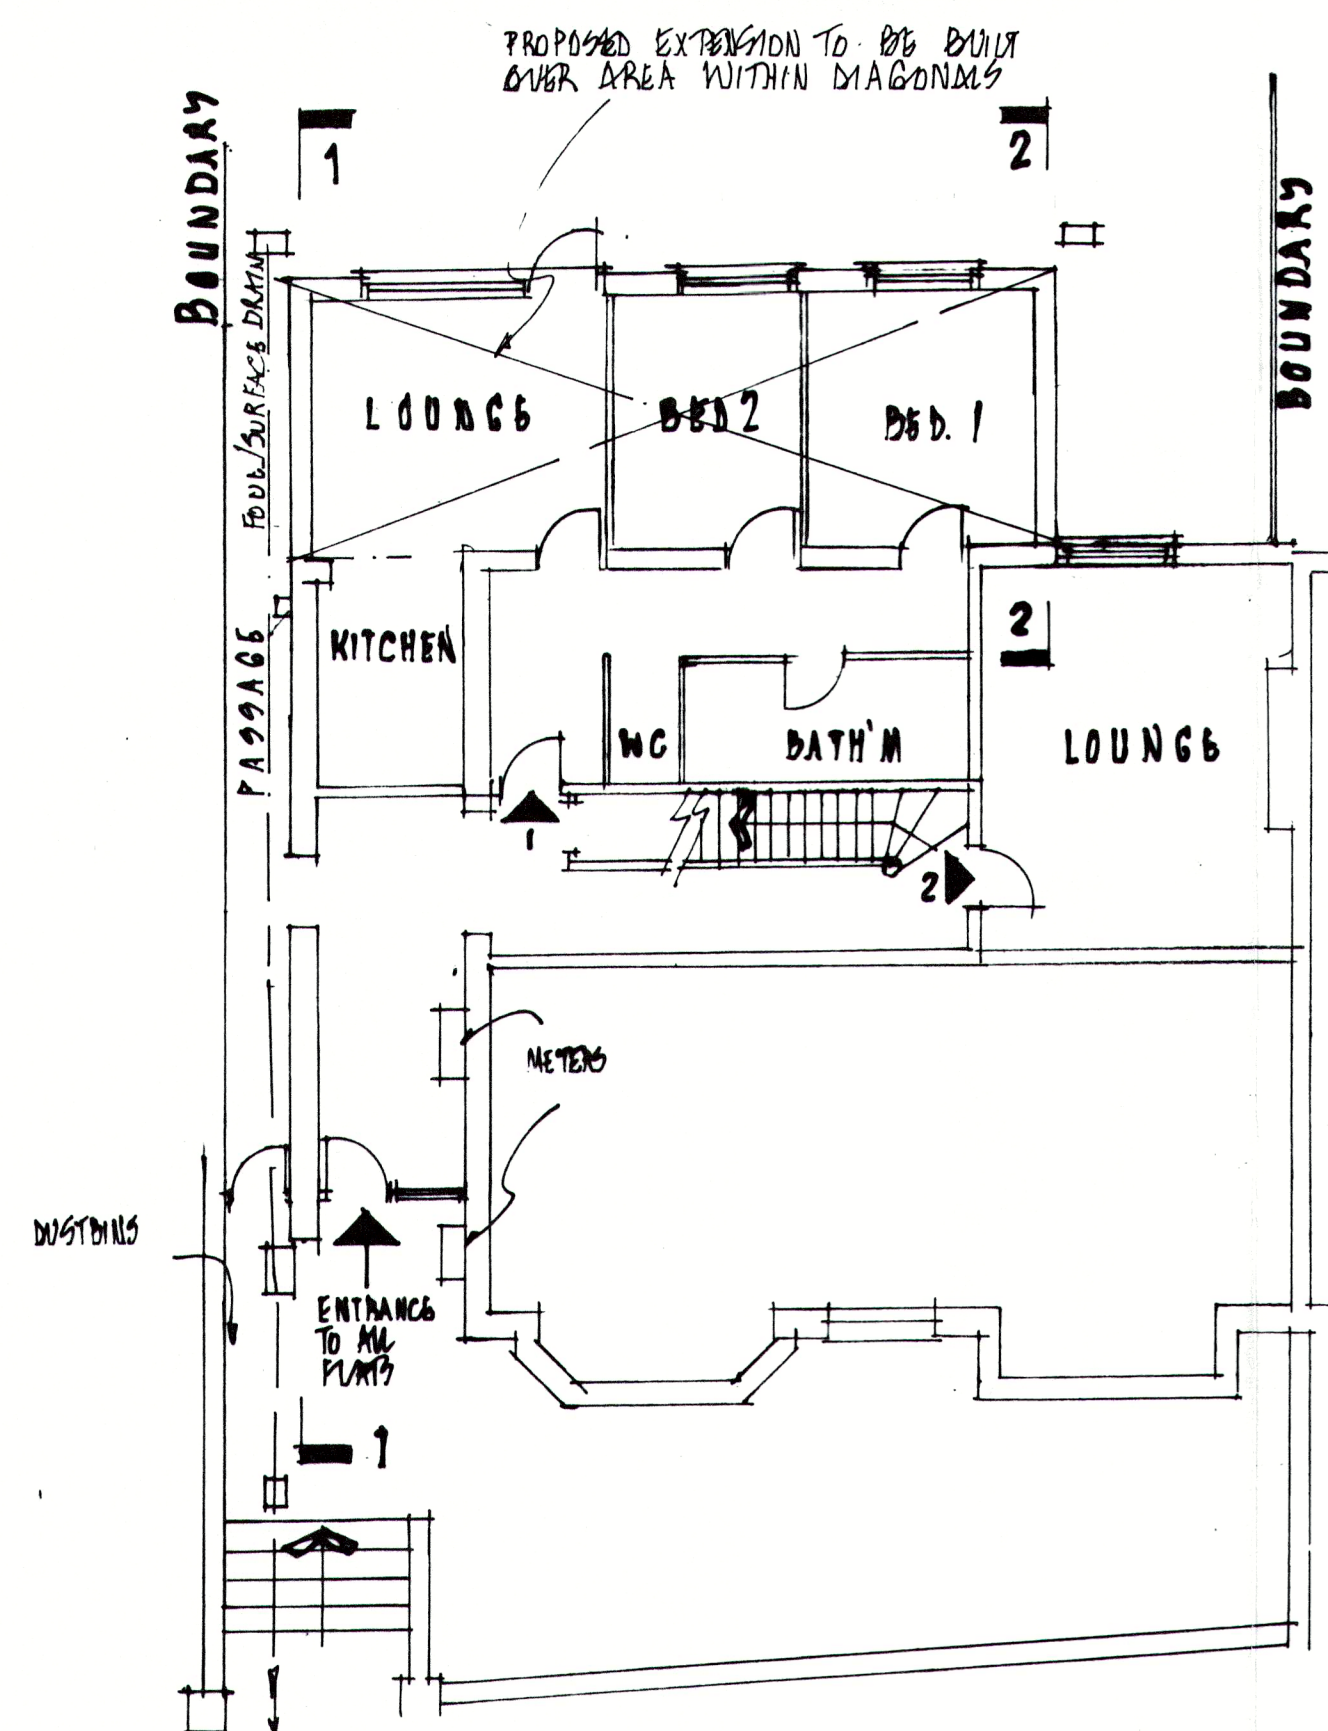

GROUND FLOOR

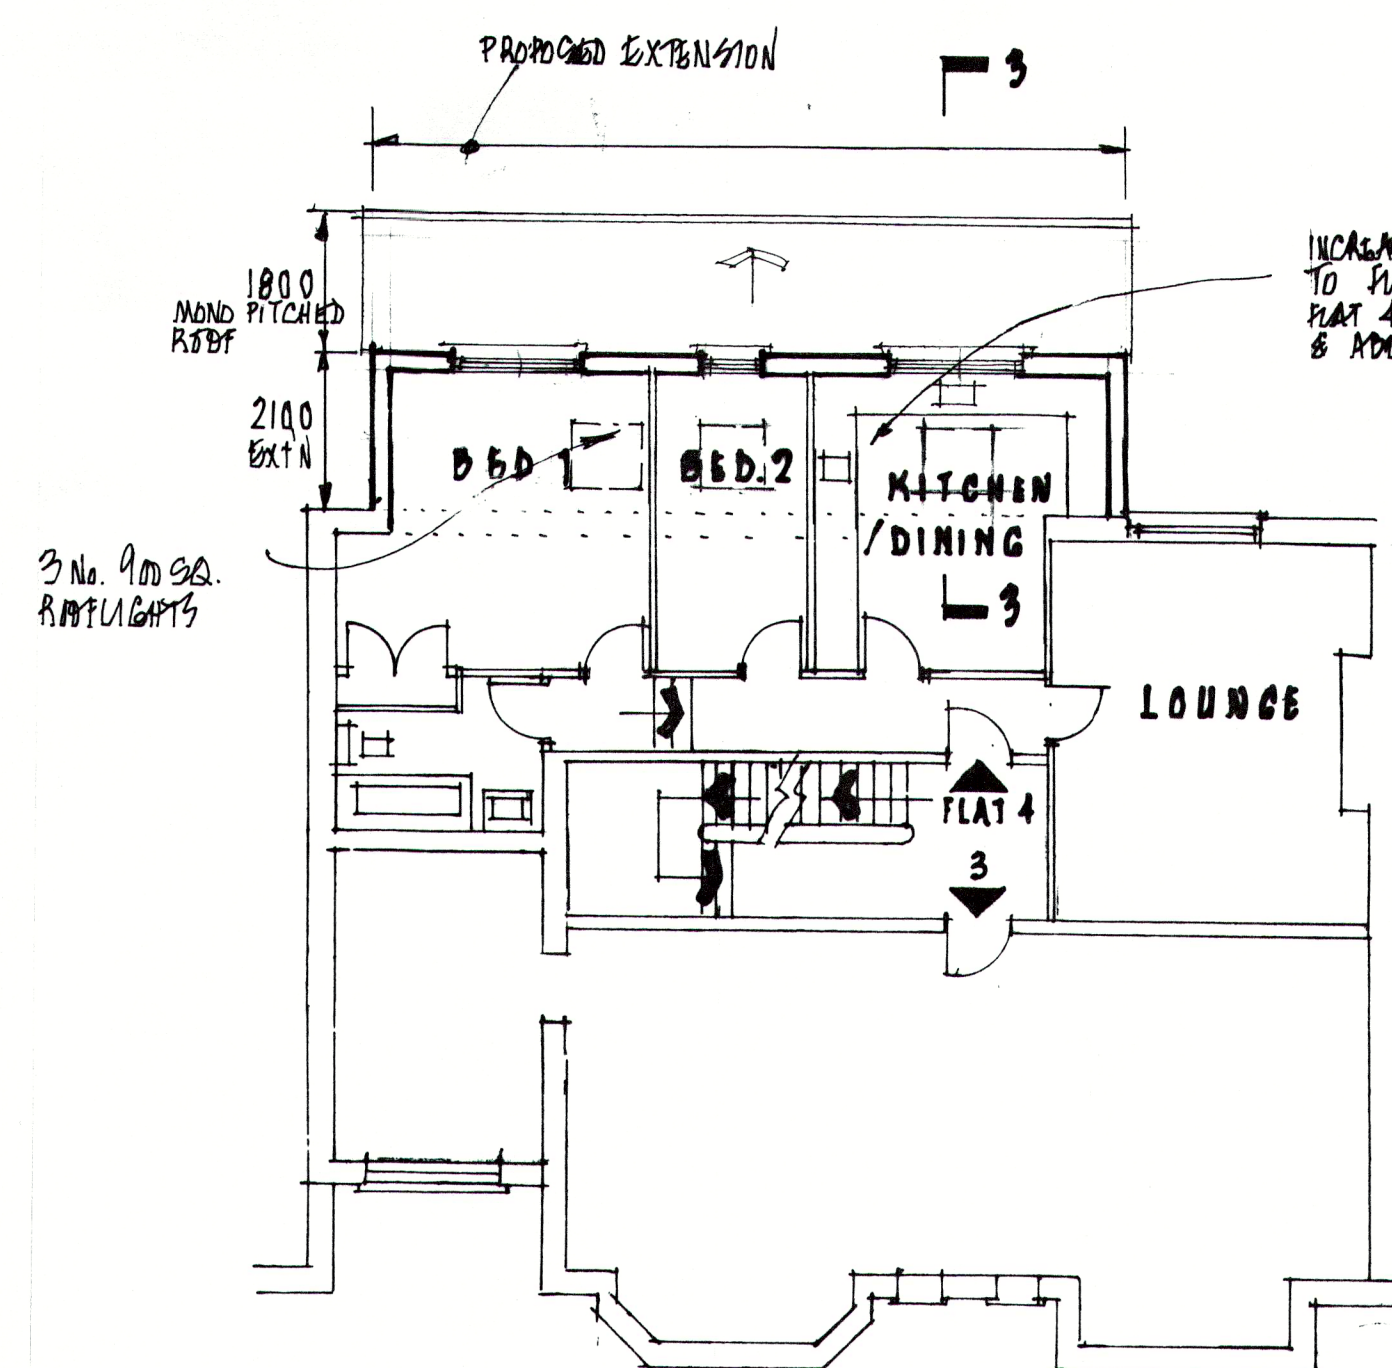

FIRST FLOOR

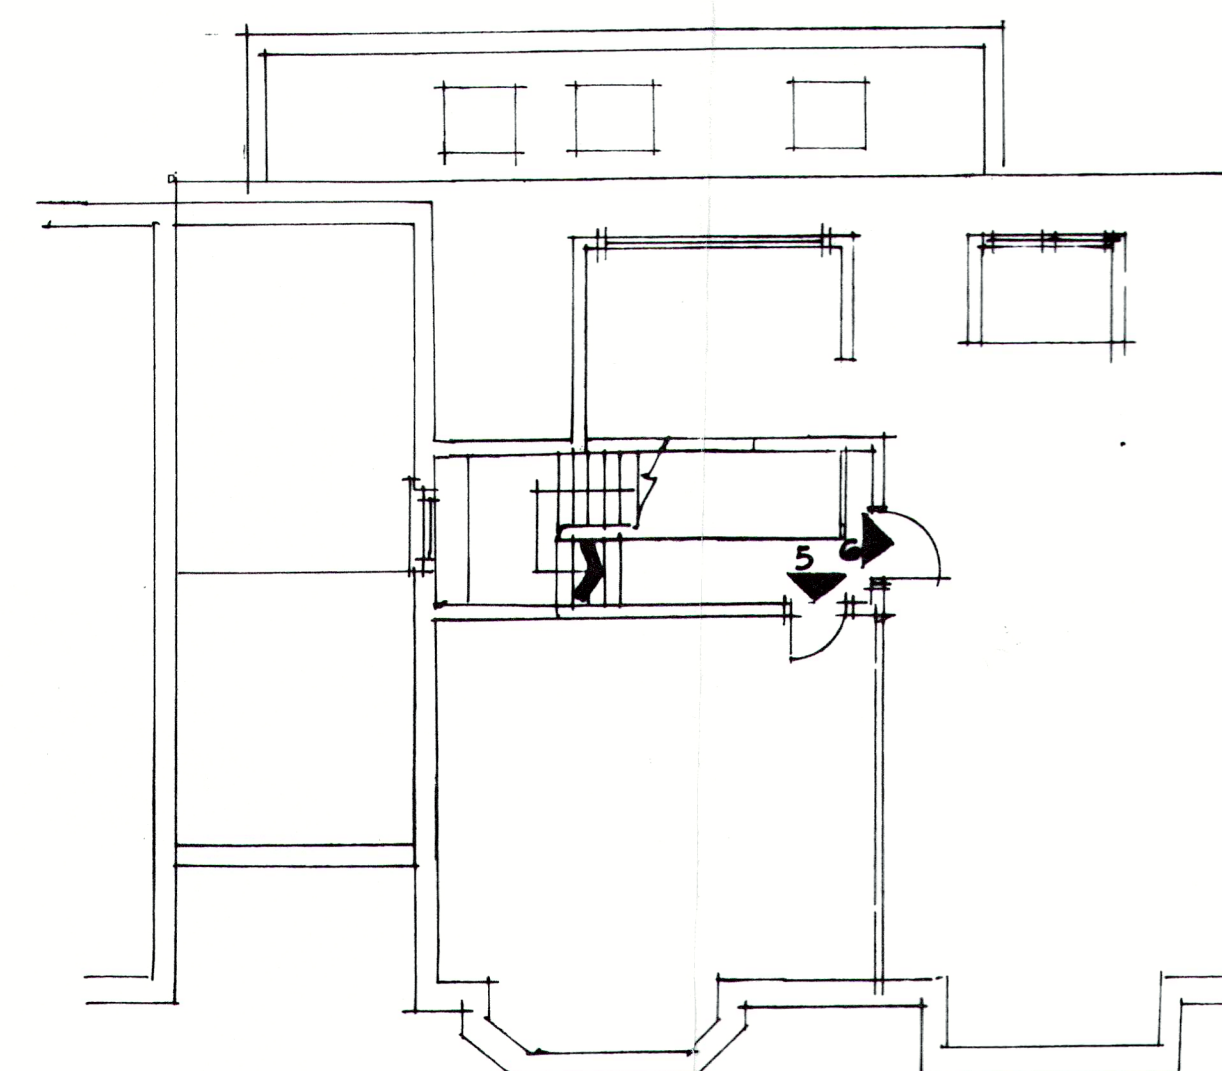

SECOND FLOOR

PROJECT

PROPOSED EXTENSION
5 HEMSTAL RD
N.W.G. 2 AD.

CLIENT

MR KULICK

SCALE 1:100

DATE FEB 14

DWG No 5295

ISSUE 1/2/14

Architectural
Planning &
Design.
D.R. Joyner.