


NOTES:


THE CONTRACTOR SHALL CHECK ALL DRAWINGS BEFORE COMMENCING

ISSUE	DATE	AMENDMENT


Scanned

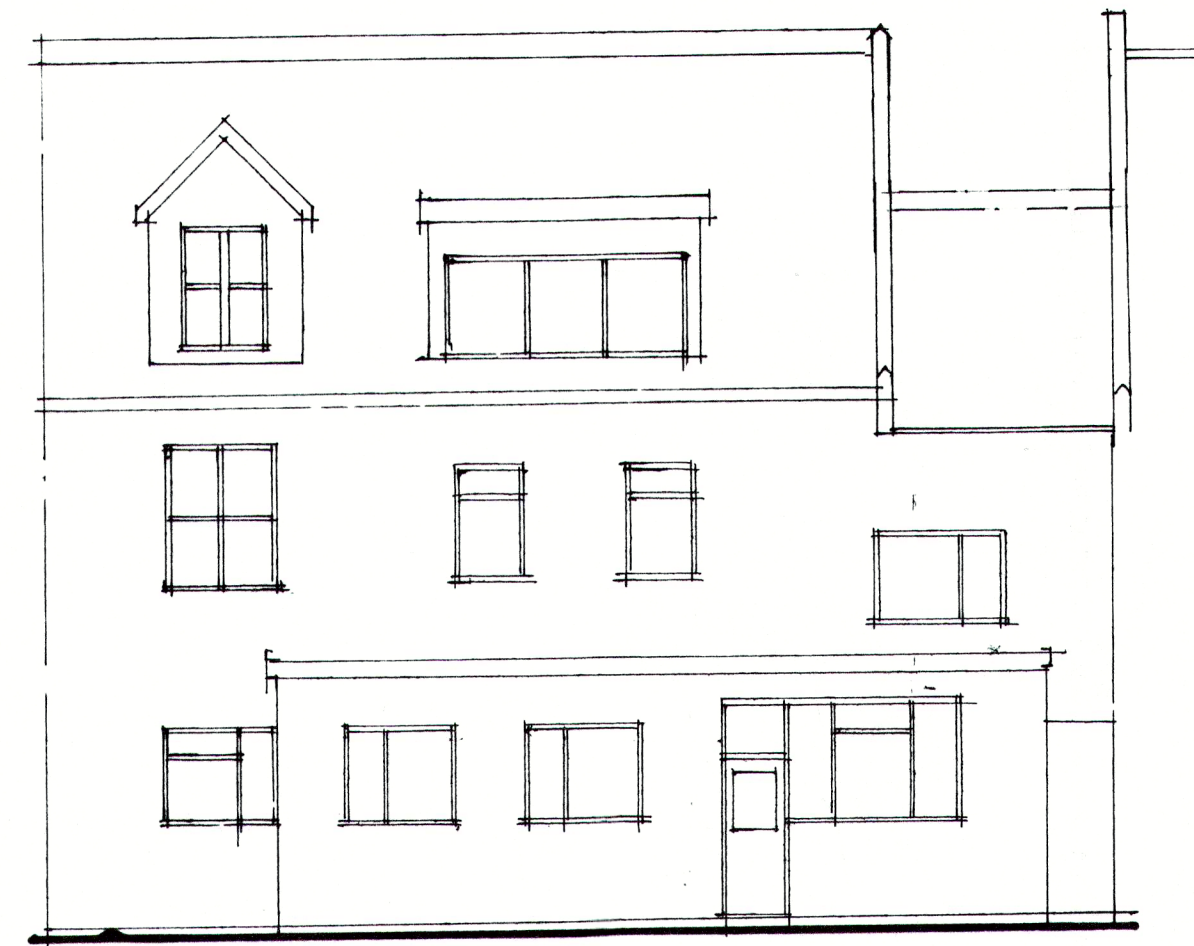

REAR ELEVATION

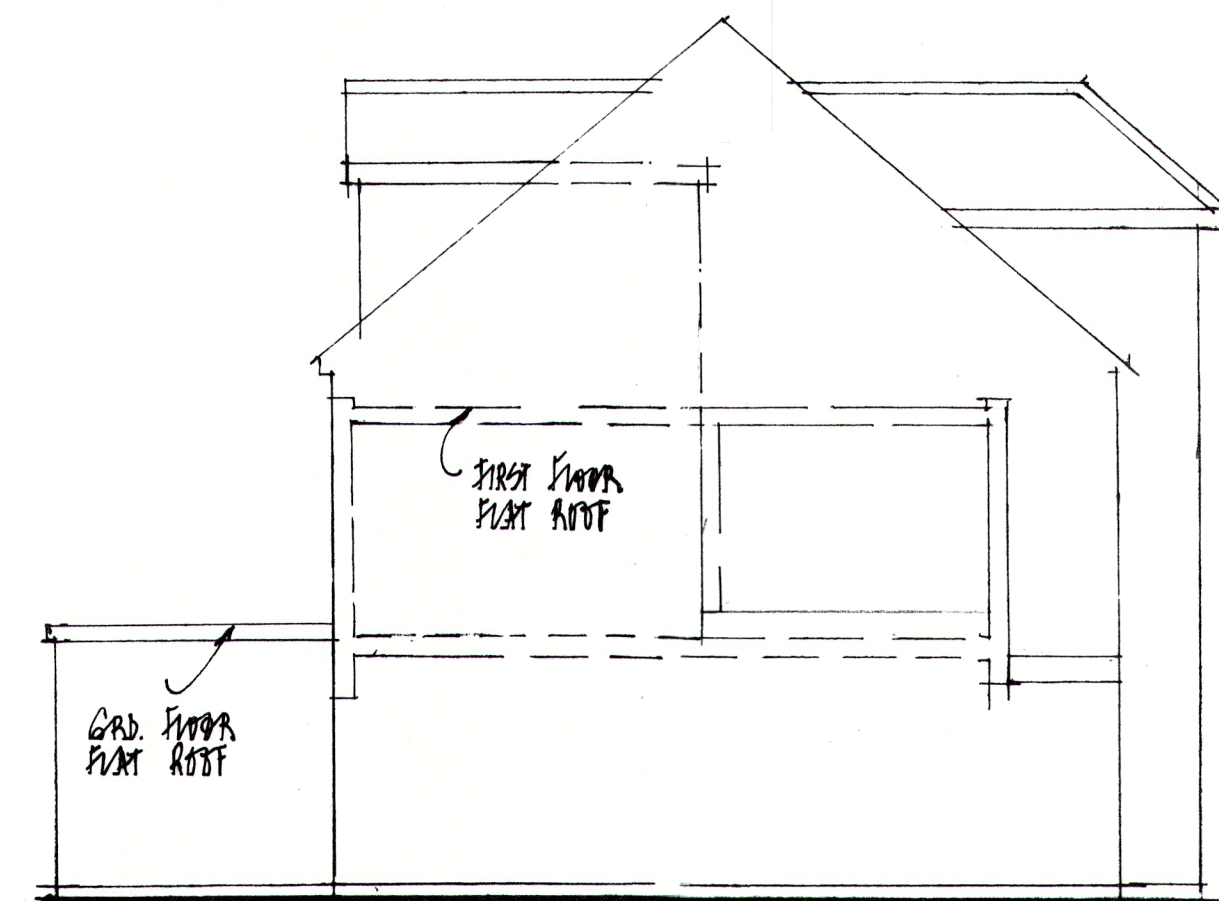


SECTION 1-1

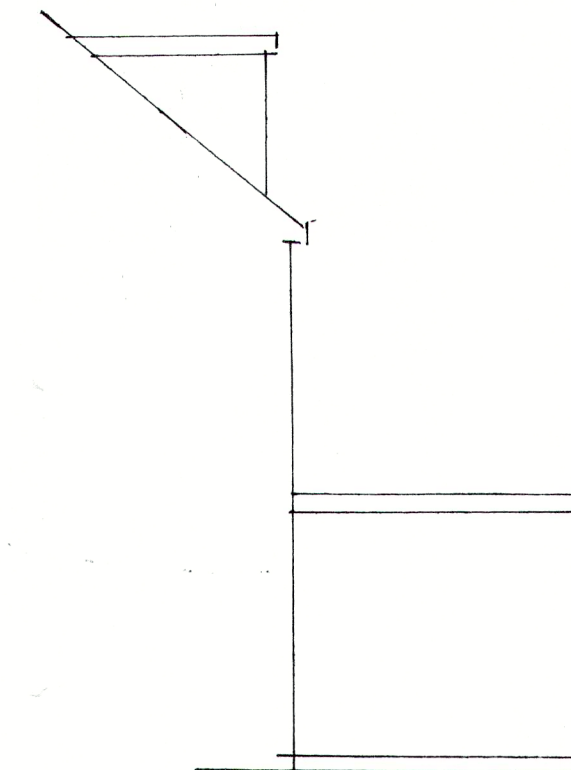

SECTION 2-2




FRONT ELEVATION

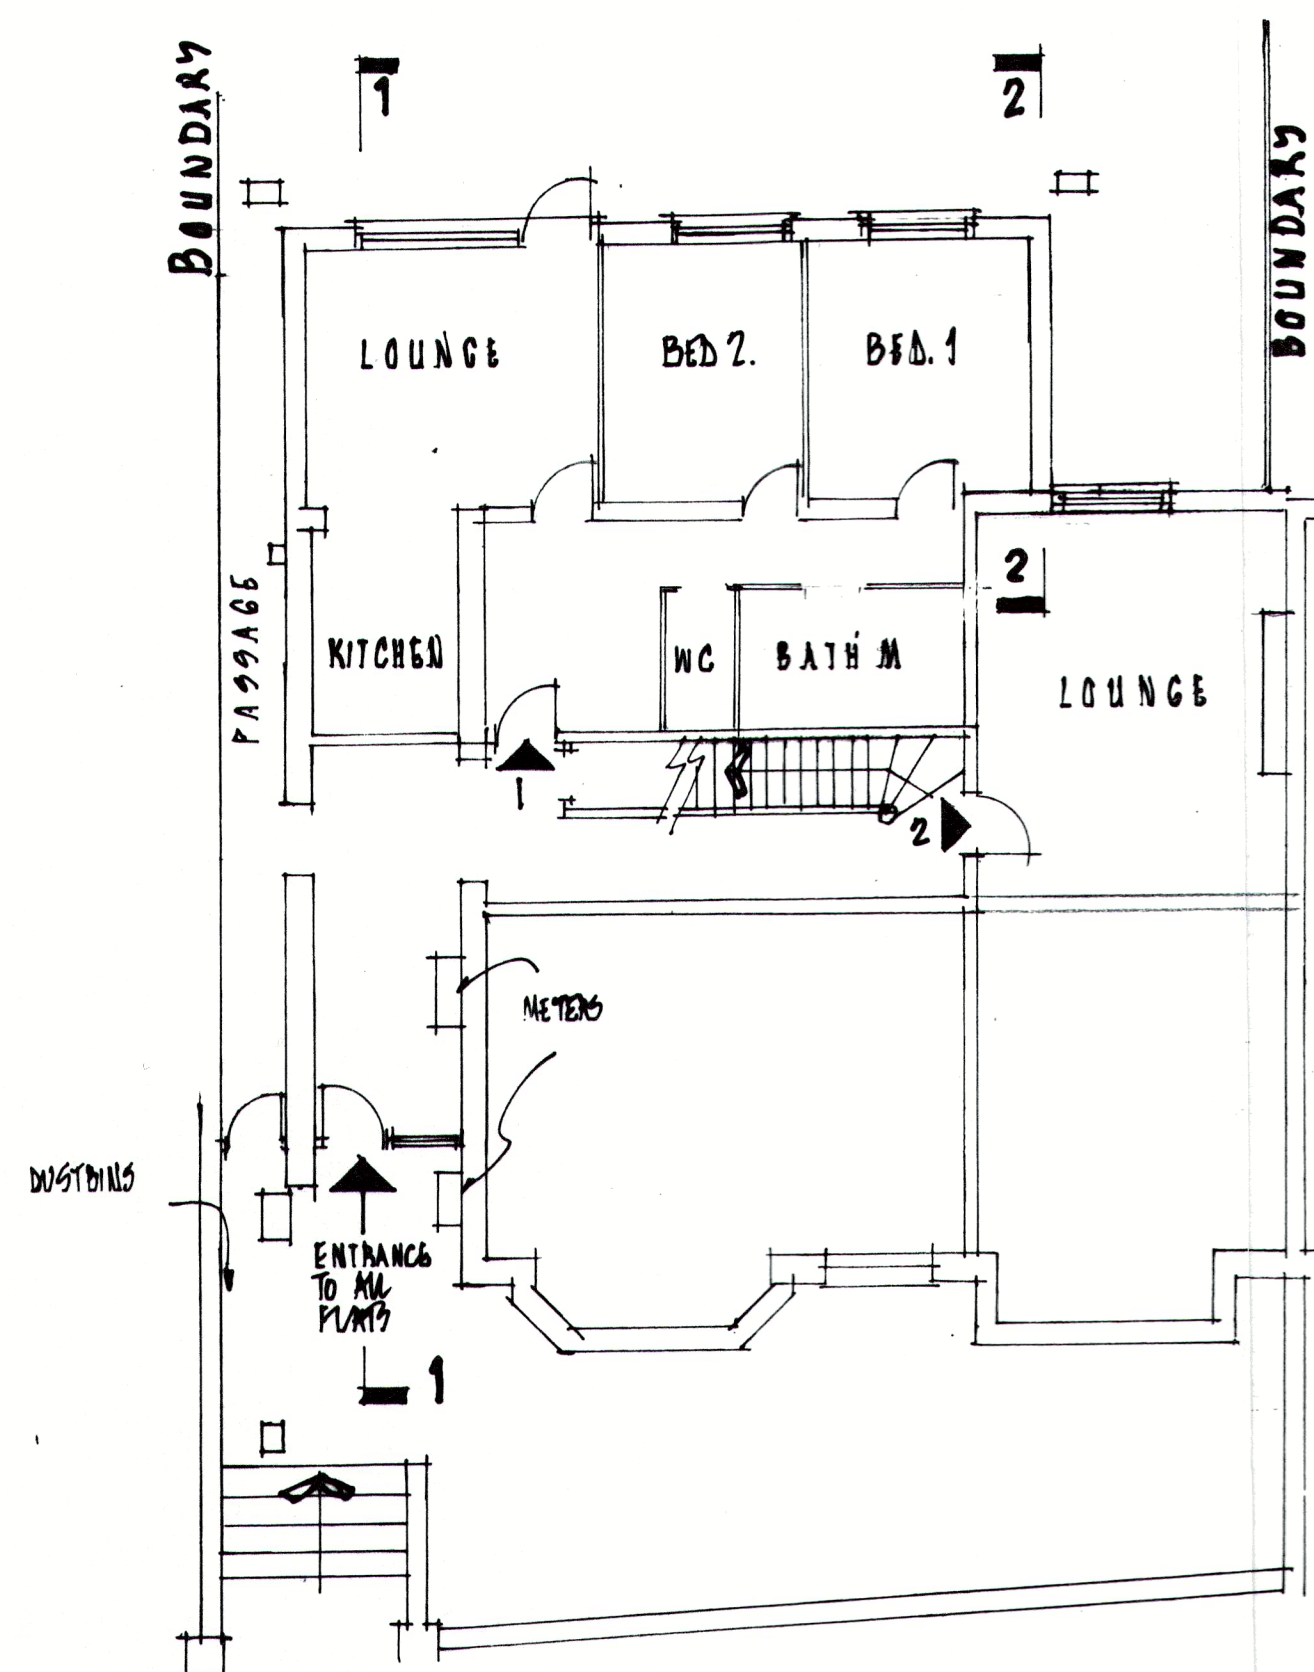


GROUND FLOOR.

davidapdesign@ntlworld.com

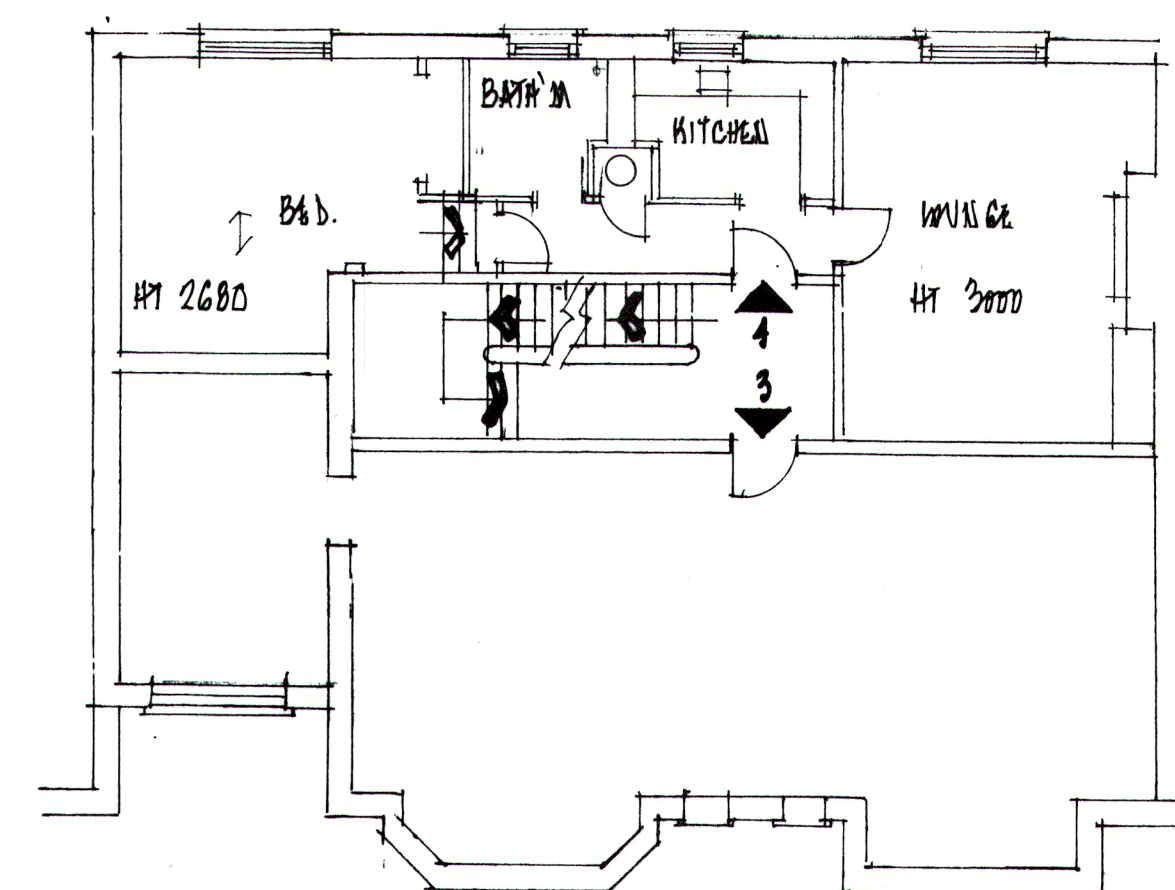

FIRST FLOOR.

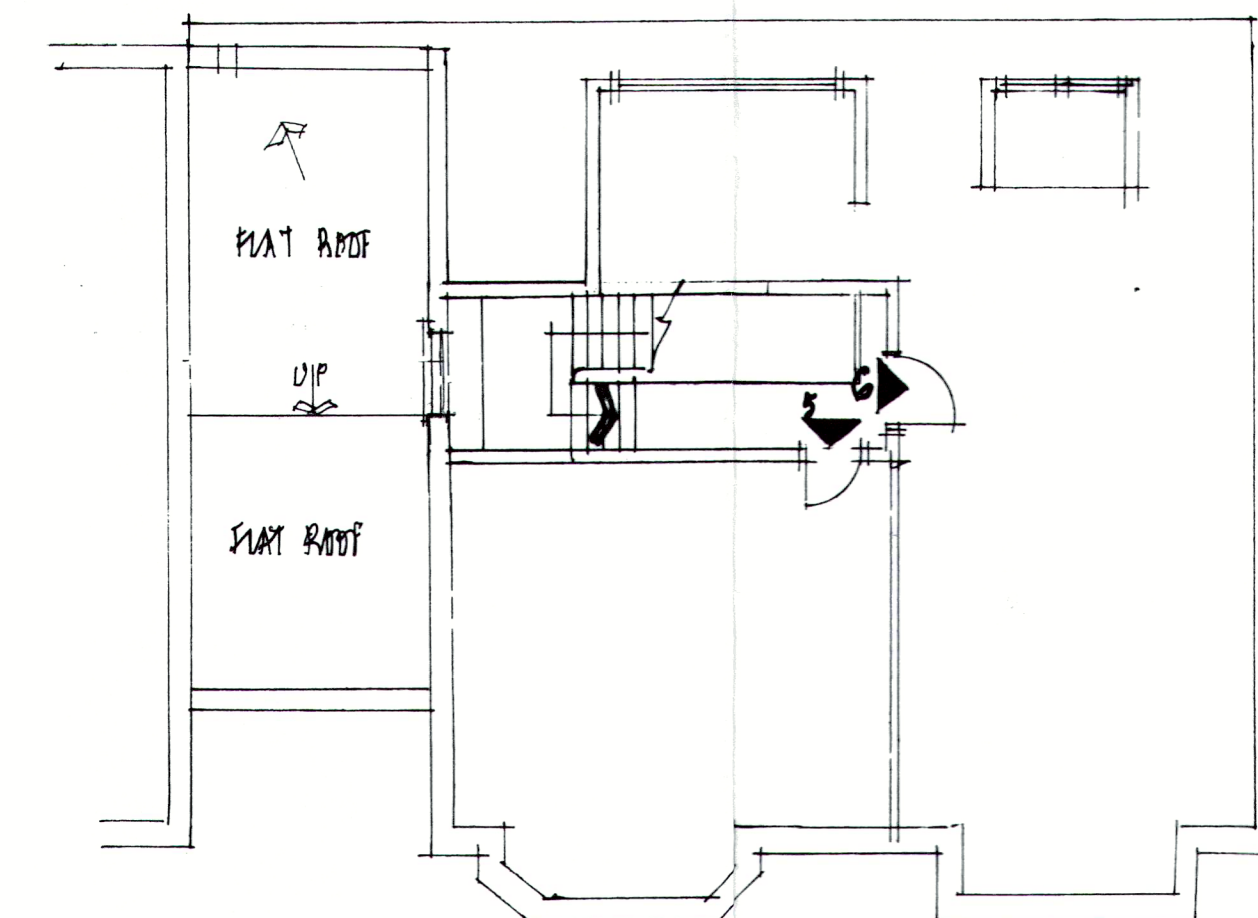

SECOND FLOOR.

PROJECT:
A9 EXISTING

5 HEMSTAL RD
N.W.G. 2 AB.

CLIENT:
MR KULICK

SCALE: 1:100 DATE: FEB '14
DWG. No: 5294 ISSUE: 1

Architectural
Planning &
Design.
D.R. Joyner.