


NEIGHBORING PROPOERTY

These plans are project and site specific and shall only be used for their intended purpose unless otherwise permitted by written consent of BRIAN O'REILLY ARCHITECTS.  
Do NOT scale from these drawings.

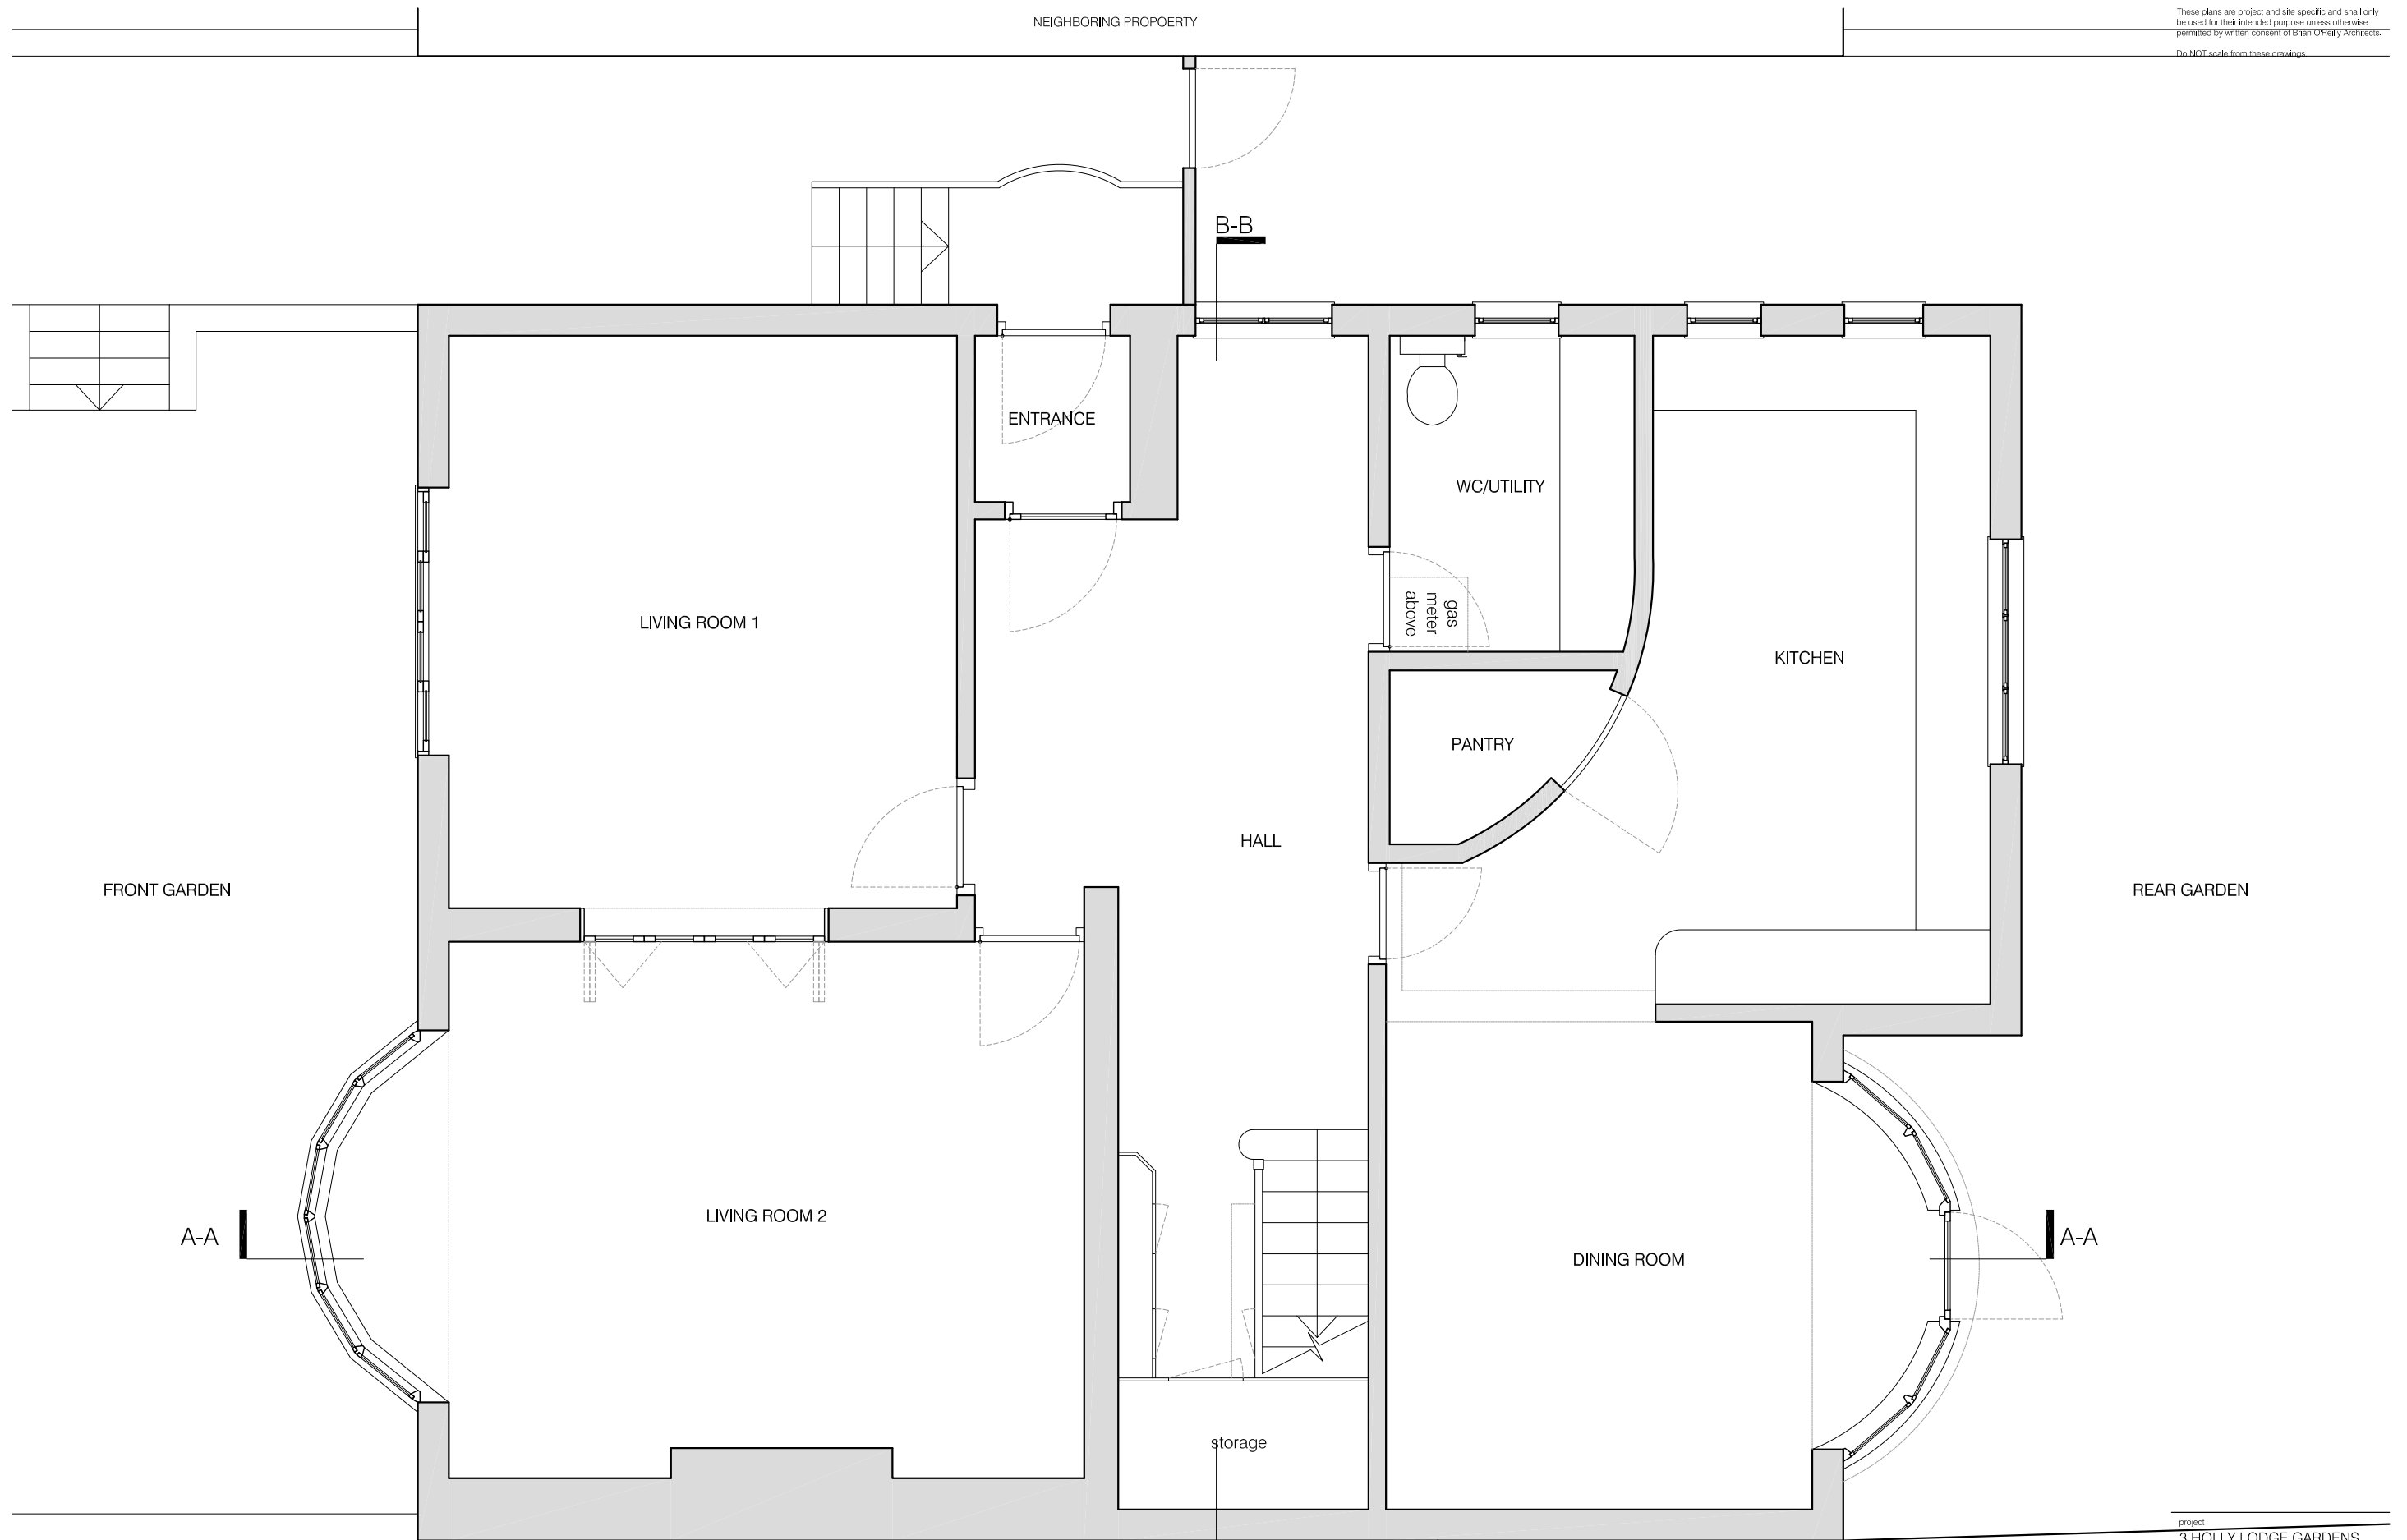


FRONT GARDEN

REAR GARDEN

NEIGHBORING PROPOERTY

**01** PROPOSED GROUND FLOOR PLAN  
scale 1:50

 

Meters

project  
3 HOLLY LODGE GARDENS  
N6 6AA


drawing  
PROPOSED GROUND FLOOR  
PLAN

number	date
392-101-P	23.03.2015
scale	revision
1:50@A3	PLANNING

**BRIAN O'REILLY ARCHITECTS**  
31 Oval Road LONDON NW1 7EA  
Tel: +44 (0)20 7267 1184  
www.brianoreillyarchitects.com  
mail@brianoreillyarchitects.com



**01** PROPOSED FIRST FLOOR PLAN  
scale 1:50

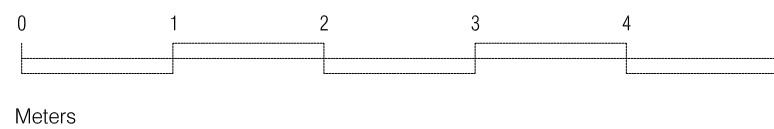


project  
3 HOLLY LODGE GARDENS  
N6 6AA


drawing  
PROPOSED FIRST FLOOR  
PLAN

number	date
392-102-P	23.03.2015
scale	revision
1:50@A3	PLANNING


**BRIAN O'REILLY ARCHITECTS**  
31 Oval Road LONDON NW1 7EA  
Tel: +44 (0)20 7267 1164  
www.brianoreillyarchitects.com  
mail@brianoreillyarchitects.com

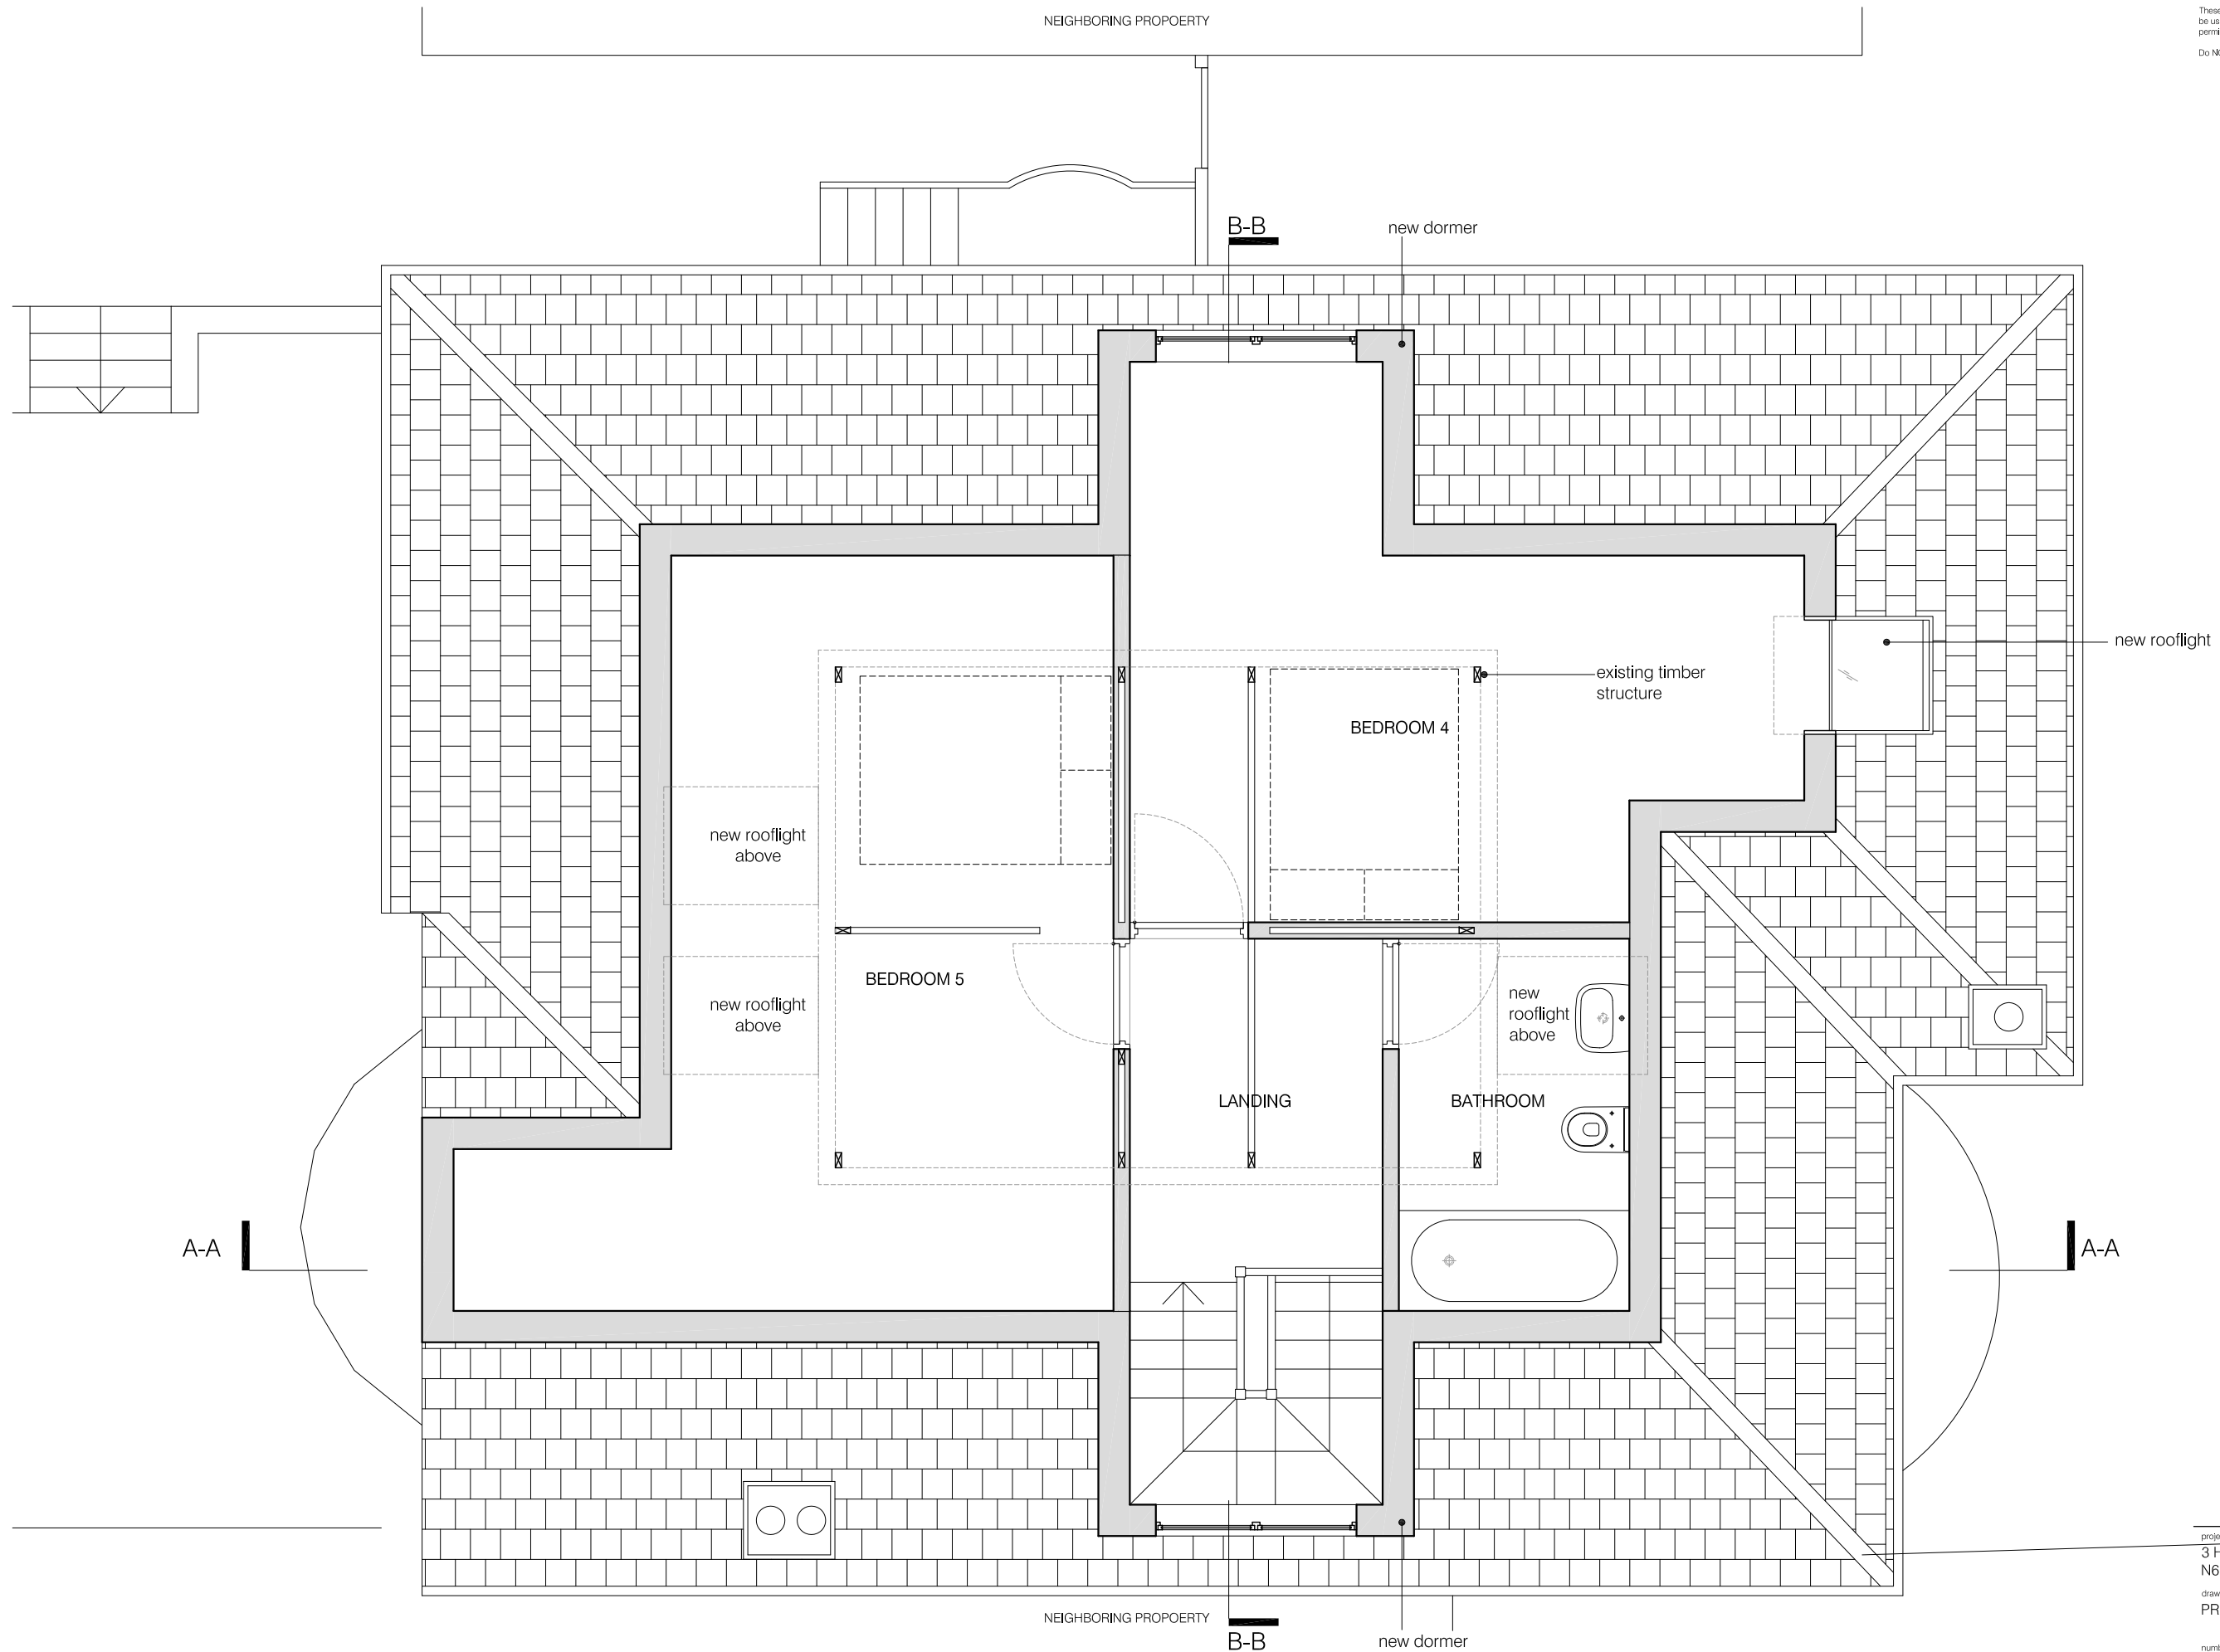



**01** PROPOSED LOFT PLAN  
scale 1:50

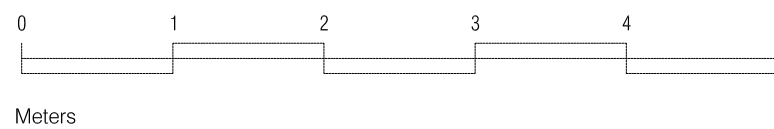

These plans are project and site specific and shall only be used for their intended purpose unless otherwise permitted by written consent of Brian O'Reilly Architects.  
Do NOT scale from these drawings.

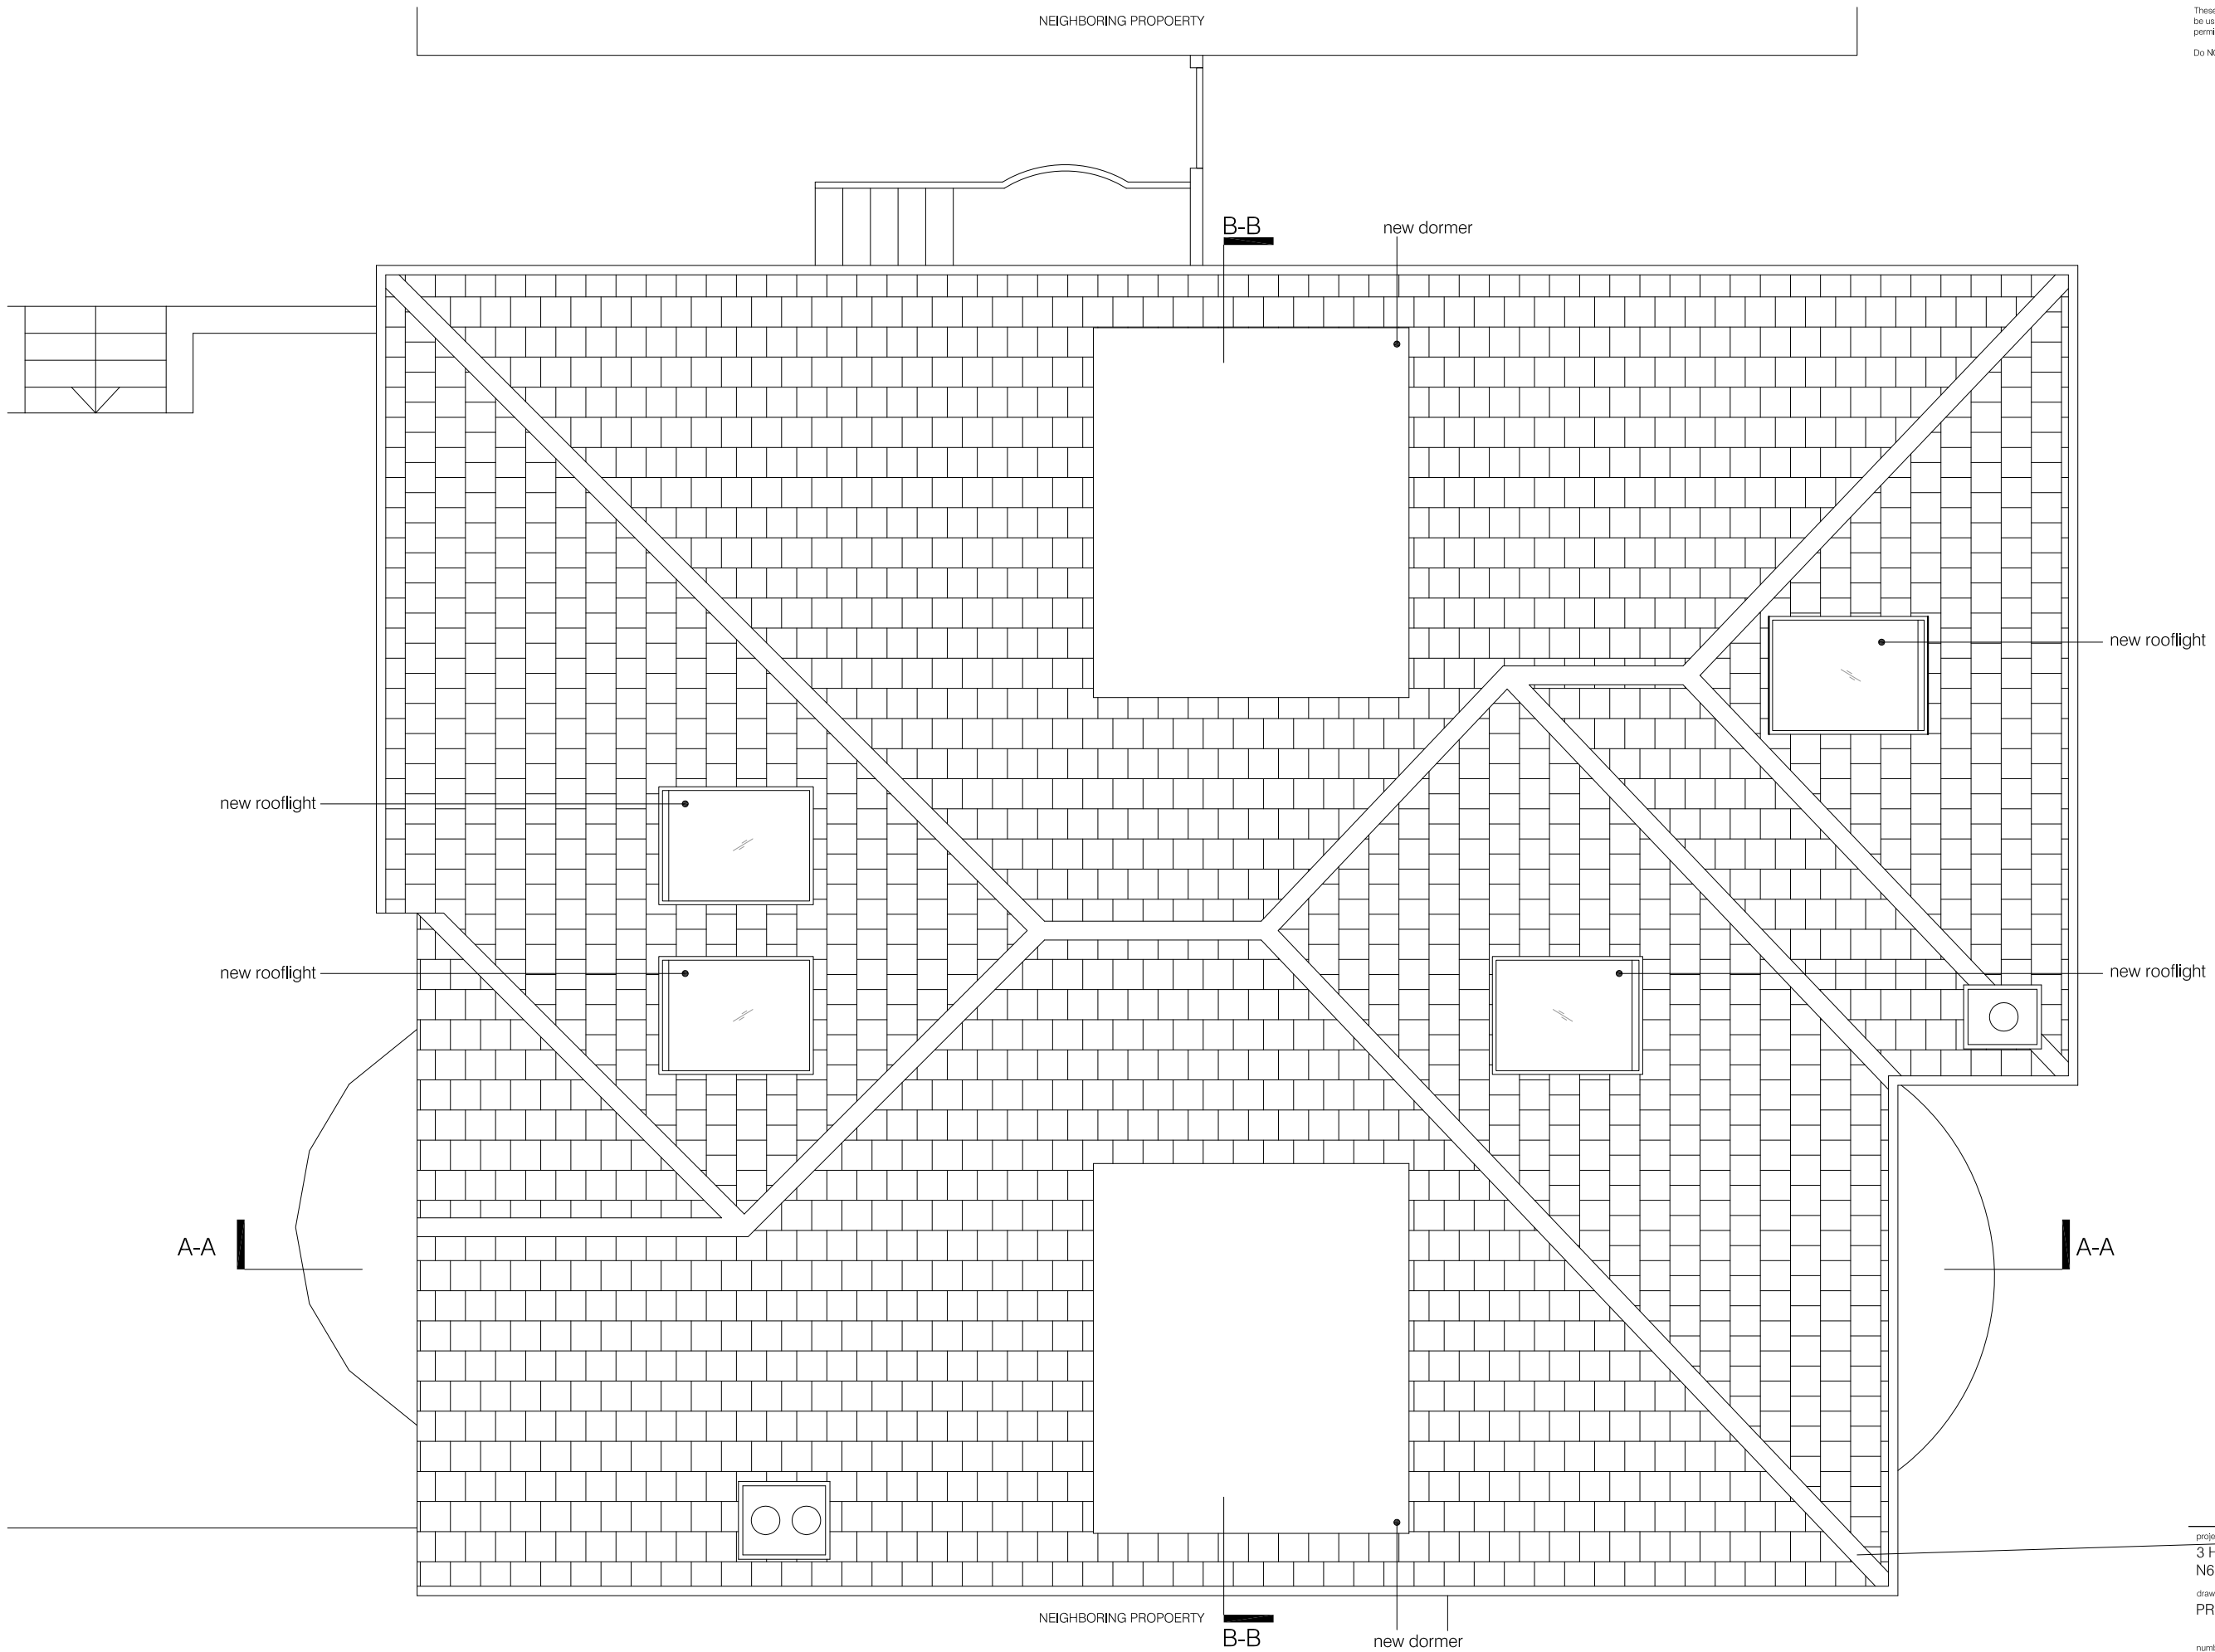

**01** PROPOSED ROOF PLAN  
scale 1:50

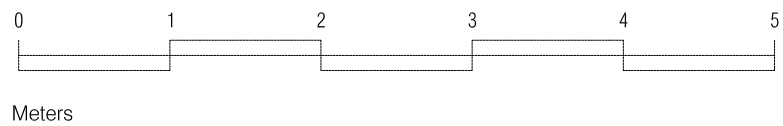 


project  
**3 HOLLY LODGE GARDENS  
N6 6AA**


drawing  
**PROPOSED ROOF PLAN**

number	date
<b>392-104-P</b>	23.03.2015
scale	revision
1:50@A3	PLANNING

**BRIAN O'REILLY ARCHITECTS**  
31 Oval Road LONDON NW1 7EA  
Tel: +44 (0)20 7267 1164  
www.brianoreillyarchitects.com  
mail@brianoreillyarchitects.com

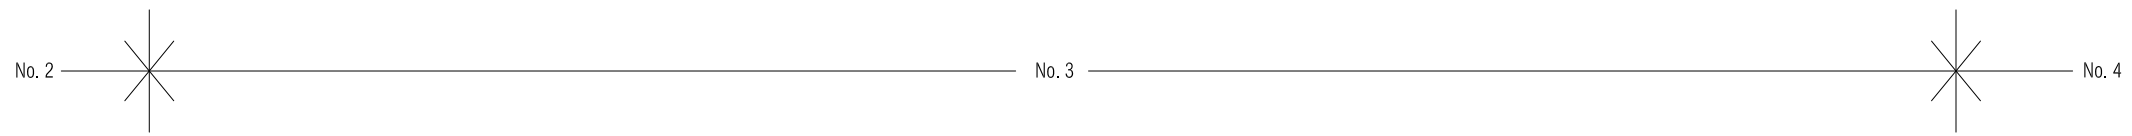

**01** PROPOSED FRONT ELEVATION  
scale 1:50

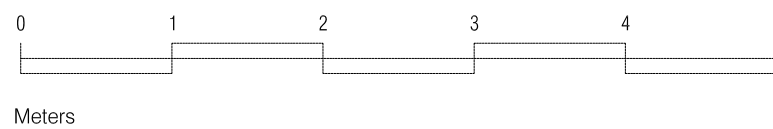

project  
3 HOLLY LODGE GARDENS  
N6 6AA


drawing  
PROPOSED FRONT ELEVATION

number	date
392-200-P	23.03.2015
scale	revision
1:50@A3	PLANNING

**BRIAN O'REILLY ARCHITECTS**  
31 Oval Road LONDON NW1 7EA  
Tel: +44 (0)20 7267 1164  
www.brianoreillyarchitects.com  
mail@brianoreillyarchitects.com



**01** PROPOSED REAR ELEVATION  
scale 1:50

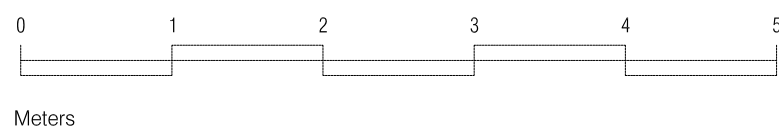

project  
3 HOLLY LODGE GARDENS  
N6 6AA


drawing  
PROPOSED REAR ELEVATION


number	date
392-201-P	23.03.2015
scale	revision
1:50@A3	PLANNING

**BRIAN O'REILLY ARCHITECTS**  
31 Oval Road LONDON NW1 7EA  
Tel: +44 (0)20 7267 1164  
www.brianoreillyarchitects.com  
mail@brianoreillyarchitects.com




01 PROPOSED SECTION A-A  
scale 1:50

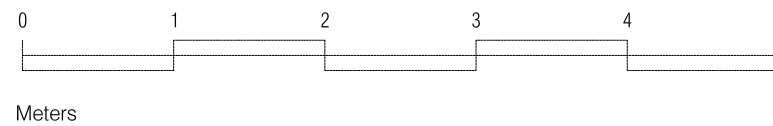

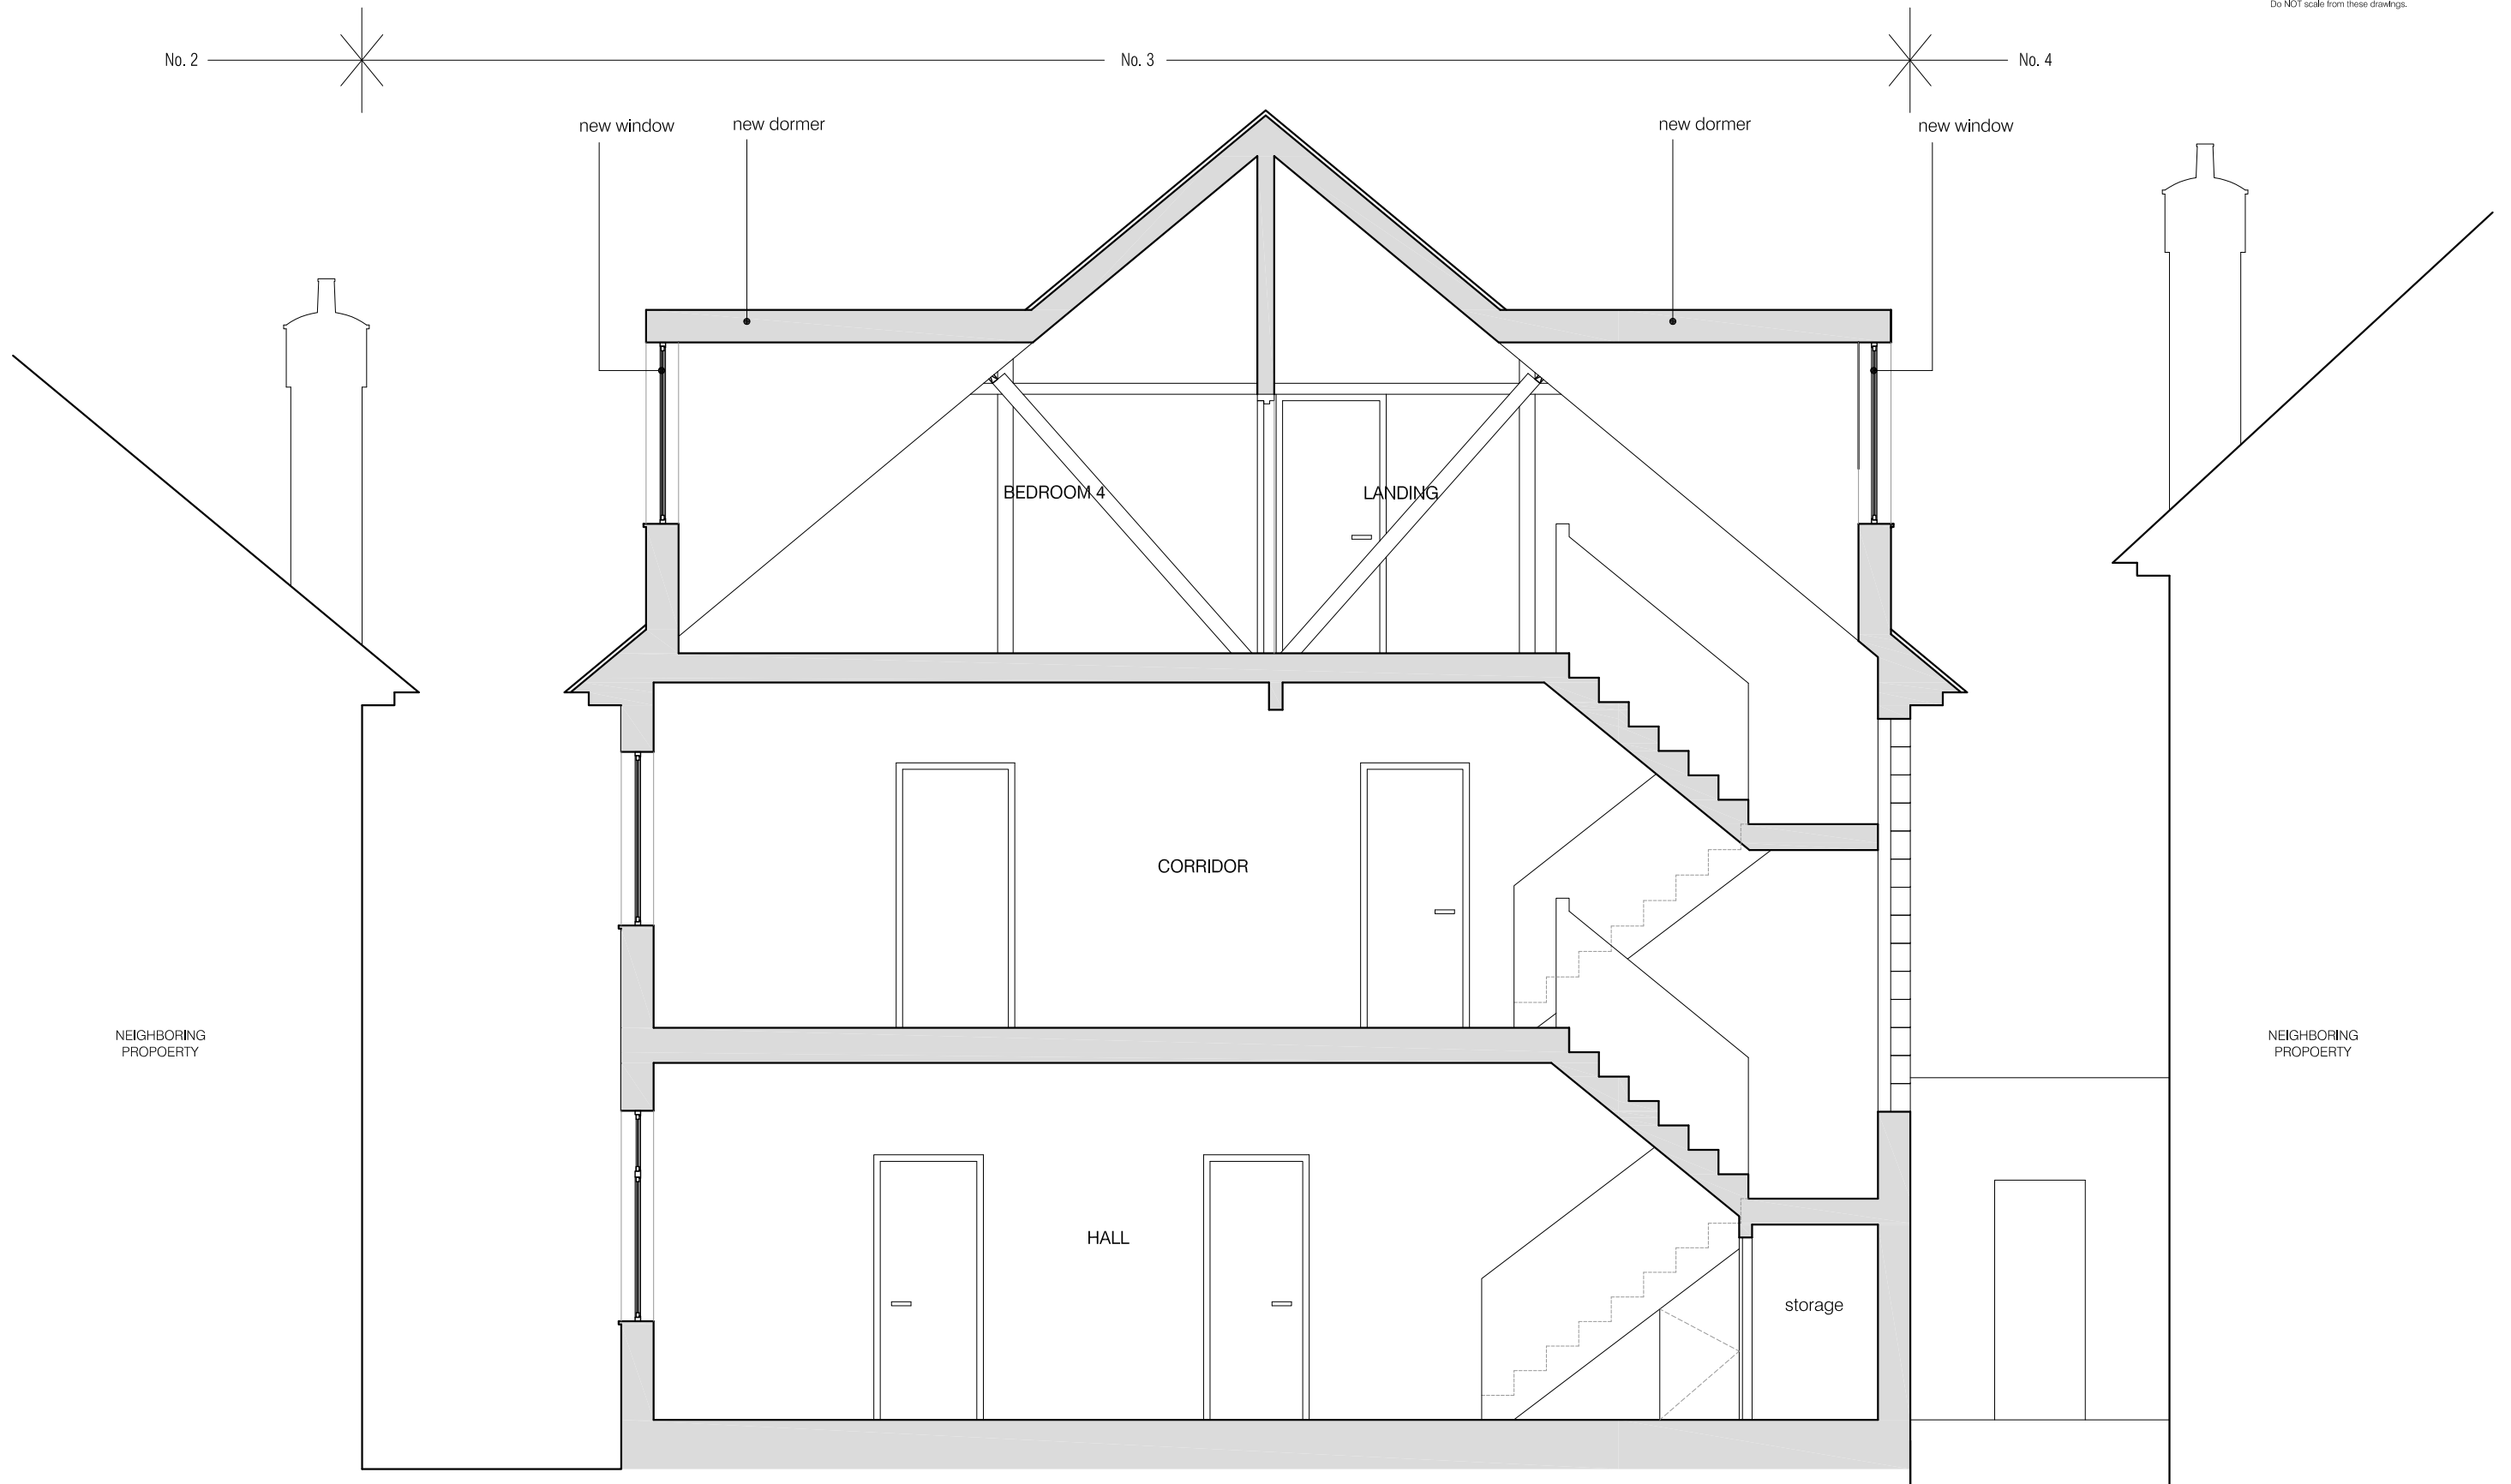

**01** PROPOSED SECTION B-B  
scale 1:50

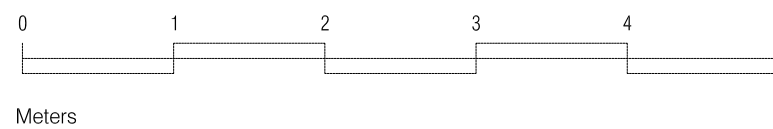

project  
3 HOLLY LODGE GARDENS  
N6 6AA

drawing  
PROPOSED SECTION B-B

number	date
<b>392-301-P</b>	23.03.2015
scale	revision
1:50@A3	PLANNING

**BRIAN O'REILLY ARCHITECTS**  
31 Oval Road LONDON NW1 7EA  
Tel: +44 (0)20 7267 1164  
www.brianoreillyarchitects.com  
mail@brianoreillyarchitects.com