


FOR MOVEMENT JOINTS IN EXTERNAL PAVING PLEASE REFER TO ORMS DRAWING 1966 EW01



- Notes:
- FLOOR FINISH TYPES:
- FL-10 EPOXY FLOOR PAINT M60/180A
 - FL-11 CONCRETE PAVING SLABS ON PEDESTALS + INVERTED ROOF CONSTRUCTION - J31370A
 - FL-12 FLAGSTONE PAVING (600 AND 300 WIDE X RANDOM LENGTHS) - M40/115B
 - FL-13 TIMBER DECKING - Q55/110A
 - FL-14 METAL GRATING RAISED FLOOR - REFER TO ENGINEER'S SPECIFICATION
 - FL-15 TACTILE PAVING

- FOR ALL INTERNAL FLOOR FINISHES REFER TO FL SERIES.
- EXISTING FLAGSTONE PAVING
 - EXISTING FLAGSTONE PAVING TO BE REPAIRED, REFER TO SPECIFICATION
 - EXISTING FLAGSTONE PAVING TO BE REPAIRED, REFER TO SPECIFICATION

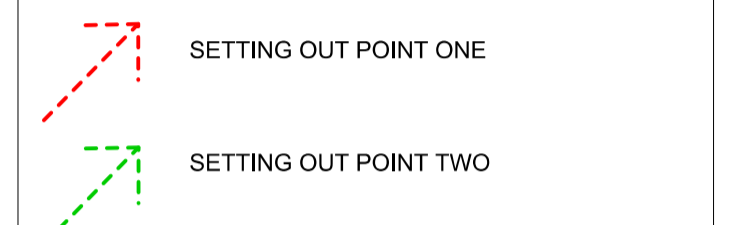

- SPECIFICATION NOTES:
- FL-12 - Typically 50mm Marshalls York Stone paving (Scoutmoor) ref to M40/115B. Unless paving is in Zone B ref to Orms detail EW13 (showing 38mm thickness)
 - F-15 - 50mm Marshalls York Stone hazard tactile paving to match F-12
 - Paving mortar joint typically 8mm with flow point (cementitious flowable grout) Colour TBC
 - Paving bedding - Instarmac EPR9 epoxy mortar (minimum depth 10mm) for details refer to EW detail drawings.
 - Movement joints as shown on EW01 (maximum 10m centres & to perimeter) - to SE detail
 - Waterproofing to be confirmed by contractor & to lap with curtain walling EPDM
 - Drainage outlets:
 - Slot drains
Wade HSC slotted channel to suit 50mm paving & channel body & slot drain to suit services engineer specification. Recess access with 140mm square cover to side outlet locations
 - Gully drains
Wade gully with 150mm L2901 stainless steel cover. Gully body to Services Engineer specifications.
 - Recessed Signage to Chichester Rents please refer to Orms EW11

C2 27.02.15 ISSUED TO PLANNERS
C1 28.10.14 CONSTRUCTION ISSUE

Revision:

ORMS
Architecture Design

1 Oliver's Yard, 55-71 City Road, London, EC1Y 1HQ
T 0207 833 8533 F 0207 837 7575
E orms@orms.co.uk

Project 79 - 86 CHANCERY LANE
Drawing title EXTERNAL WORKS GROUND FLOOR PLAN DETAIL AREA

Scale 1:50 @ A1 / 1:100 @ A3 Drwg. No. 1966 EW 04
Date OCTOBER 2014 Rev. C2
Status For information For tender For construction

Do not scale. All dimensions to be confirmed on site. Information contained in this drawing is the sole copyright of ORMS Designers & Architects Ltd. and is not to be reproduced without permission.