


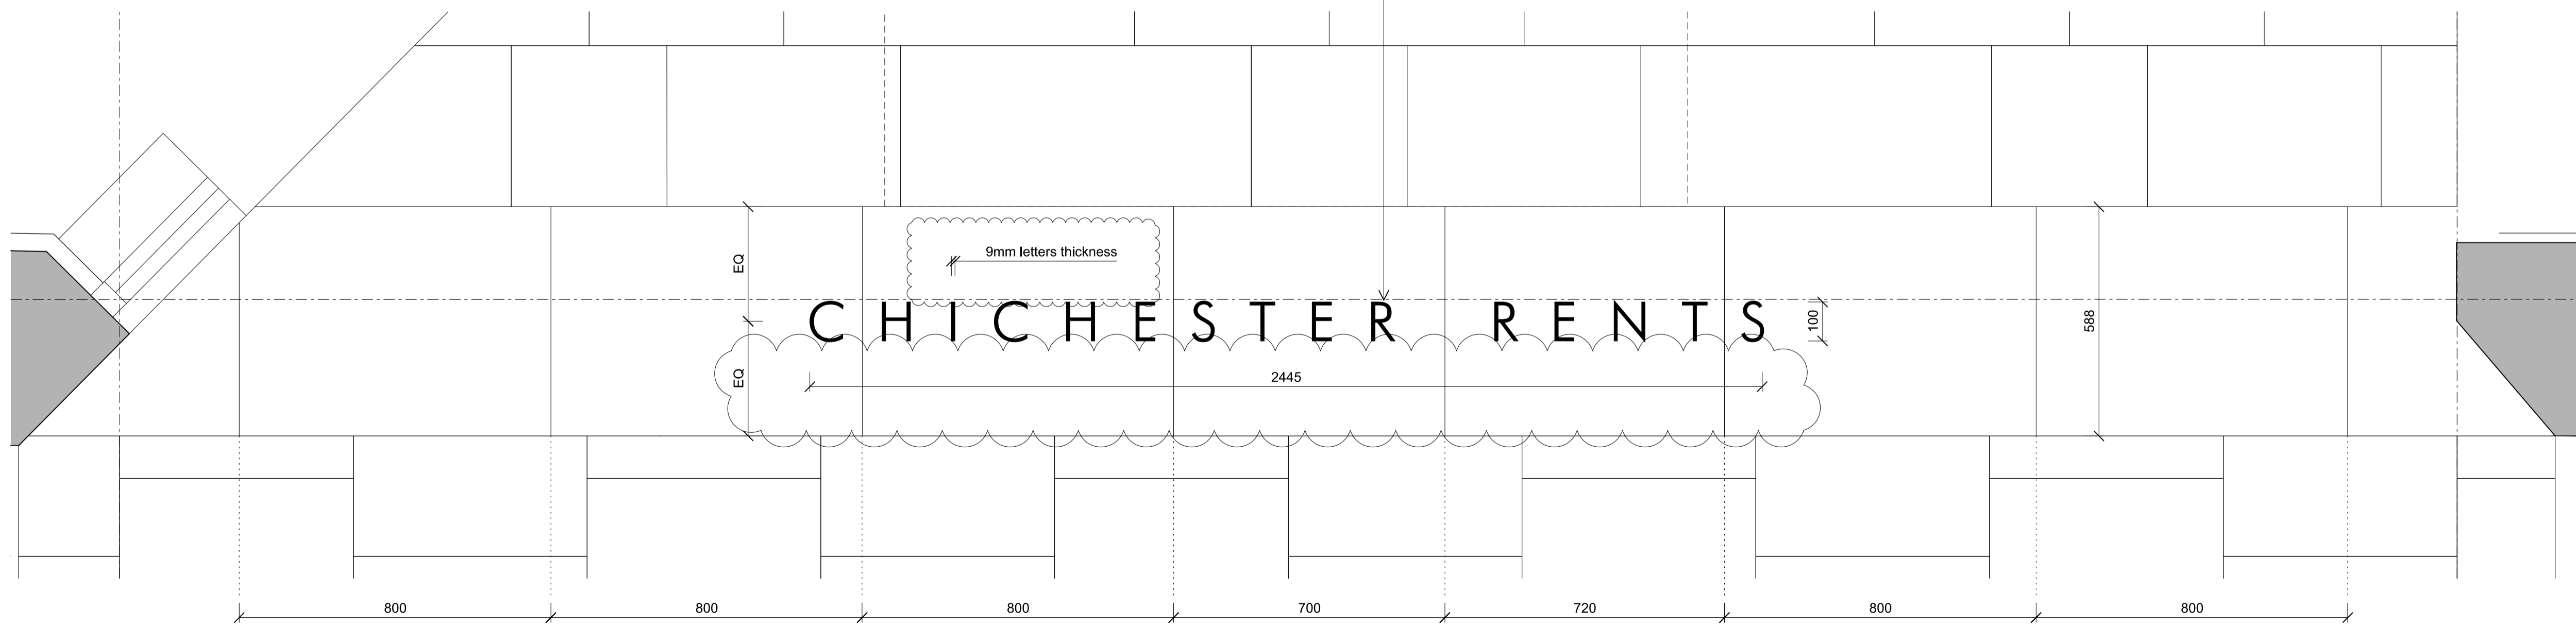

1 EXTERNAL SIGN TO CHICHESTER RENTS  
EAST FLOOR DETAIL - CHANCERY LANE END 1:10

3mm thick x 100mm tall double spaced Futura Light font brushed stainless steel letters recessed into 50mm Yorkstone paving (flush). Text centred between gate posts. Letters to have studs on reverse recessed into pockets in stone. Letters sealed with clear resin.



2 EXTERNAL SIGN TO CHICHESTER RENTS  
WEST FLOOR DETAIL - STAR YARD END 1:10

- Notes:
- FLOOR FINISH TYPES:
- FL-10 EPOXY FLOOR PAINT M60/180A
  - FL-11 CONCRETE PAVING SLABS ON PEDESTALS + INVERTED ROOF CONSTRUCTION - J31/370A
  - FL-12 FLAGSTONE PAVING (600 AND 300 WIDE X RANDOM LENGTHS) - M40/115B
  - FL-13 TIMBER DECKING - Q55/110A
  - FL-14 METAL GRATING RAISED FLOOR - REFER TO ENGINEER'S SPECIFICATION
  - FL-15 TACTILE PAVING
- FOR ALL INTERNAL FLOOR FINISHES REFER TO FL SERIES.
- EXISTING FLAGSTONE PAVING
  - EXISTING FLAGSTONE PAVING TO BE REPAIRED, REFER TO SPECIFICATION

C2 27.02.15 ISSUED TO PLANNERS  
C1 28.10.14 CONSTRUCTION ISSUE

Revision:

**ORMS**  
Architecture Design  
1 Oliver's Yard, 55-71 City Road, London, EC1Y 1HQ  
T 0207 833 8533 F 0207 837 7575  
E orms@orms.co.uk

Project 79 - 86 CHANCERY LANE  
Drawing title EXTERNAL WORKS GROUND FLOOR PLAN SIGNAGE IN PAVING DETAIL

Scale 1:10 @ A1 | 1:20 @ A3 Drwg. No. 1966 EW 11  
Date OCTOBER 2014 Rev. C2

Status  For information  For tender  For construction

Do not scale. All dimensions to be confirmed on site. Information contained in this drawing is the sole copyright of ORMS Designers & Architects Ltd. and is not to be reproduced without permission.

