



Front Elevation as Proposed
Scale 1:50 @A1

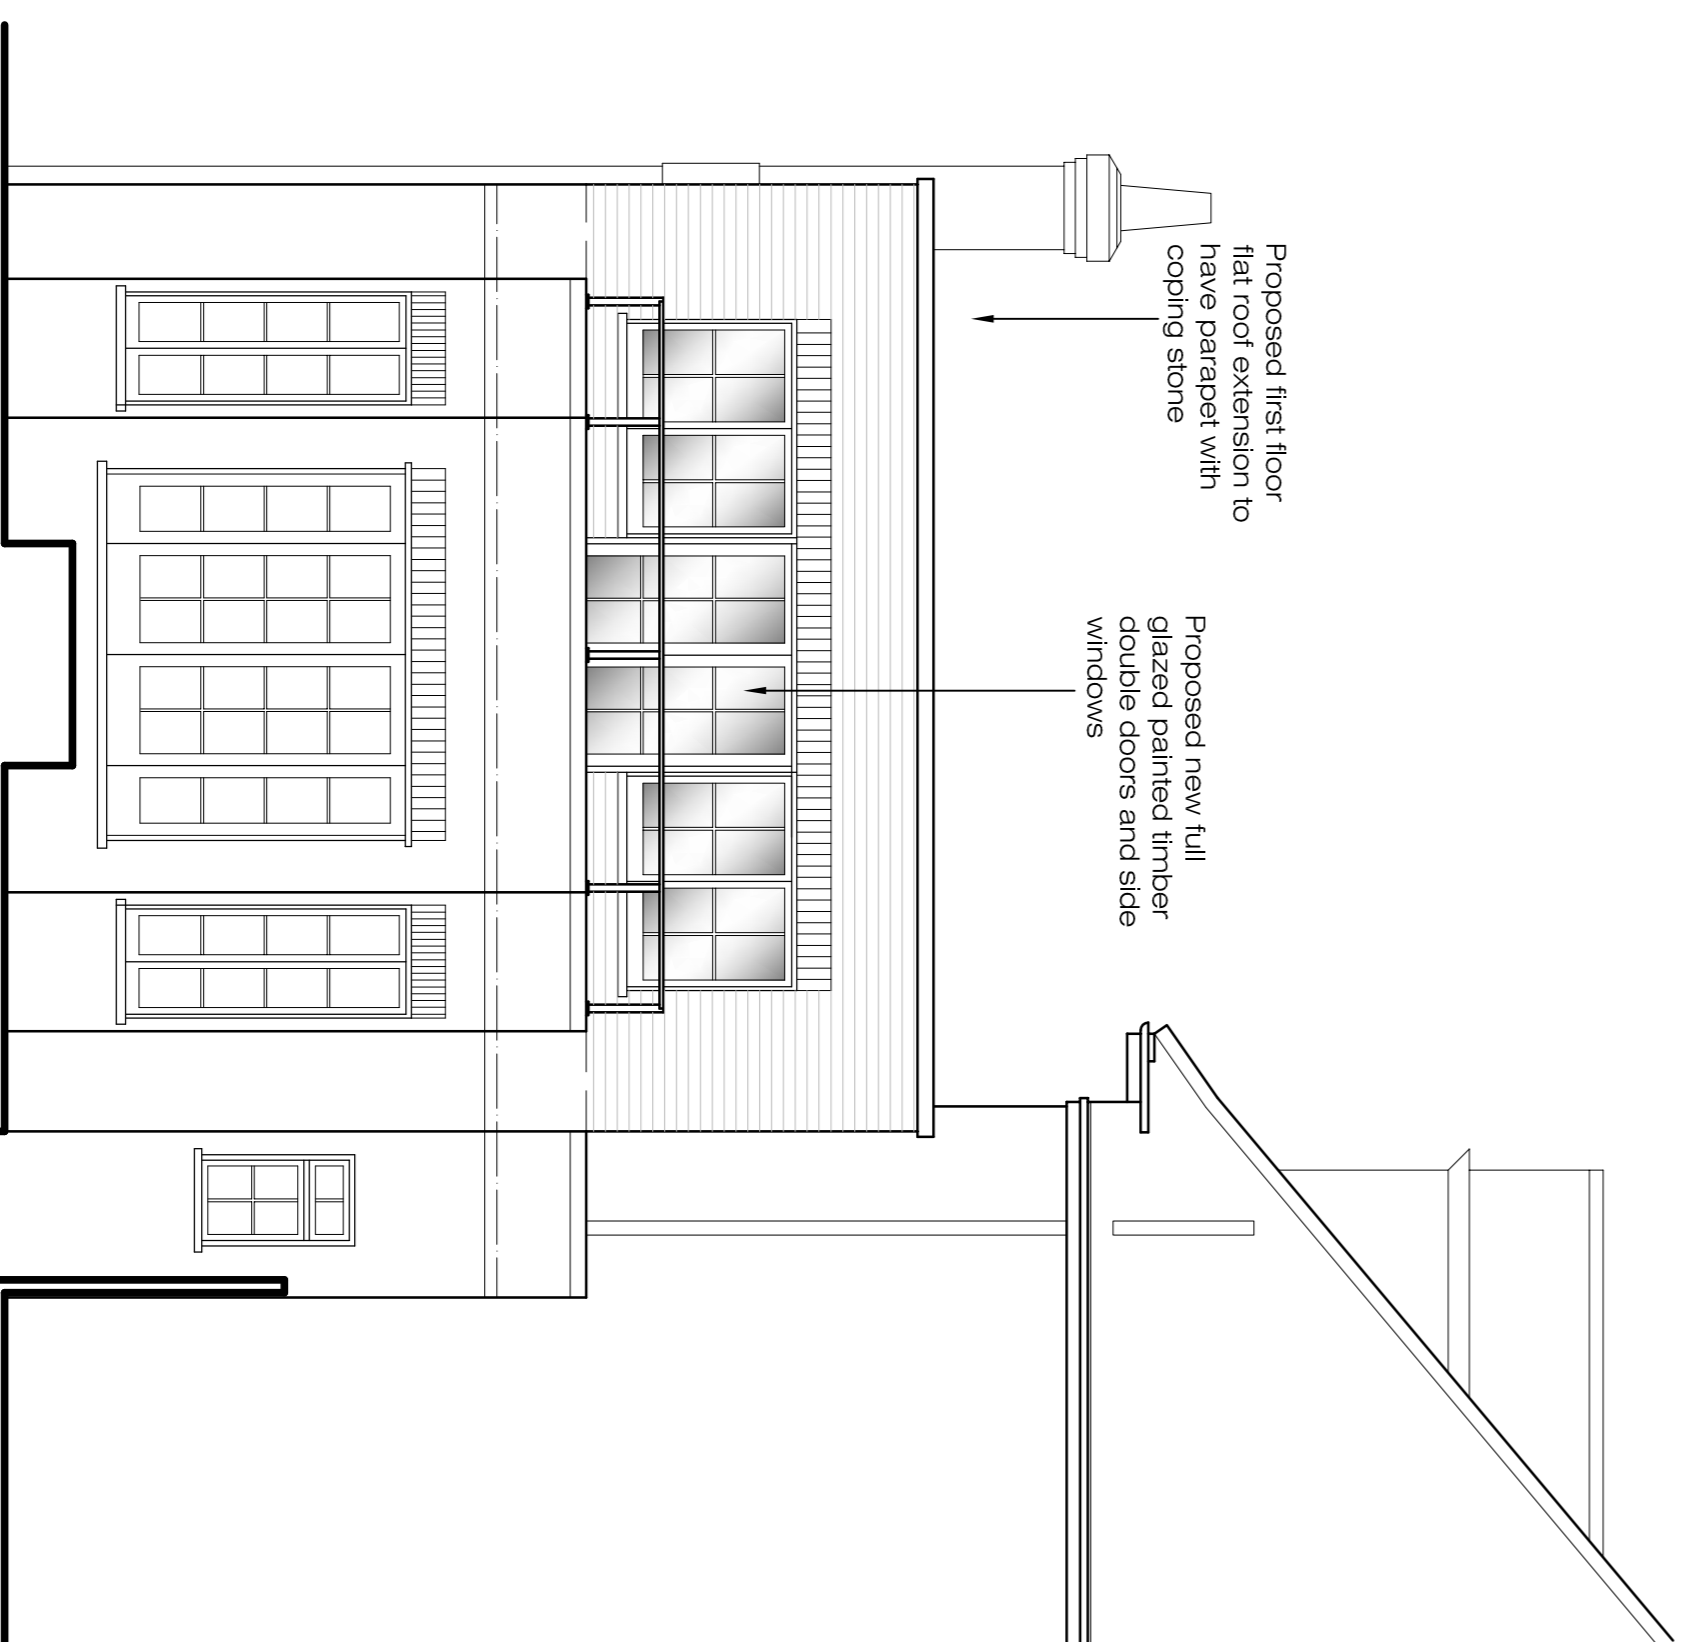


Rear Elevation as Proposed
Scale 1:50 @A1

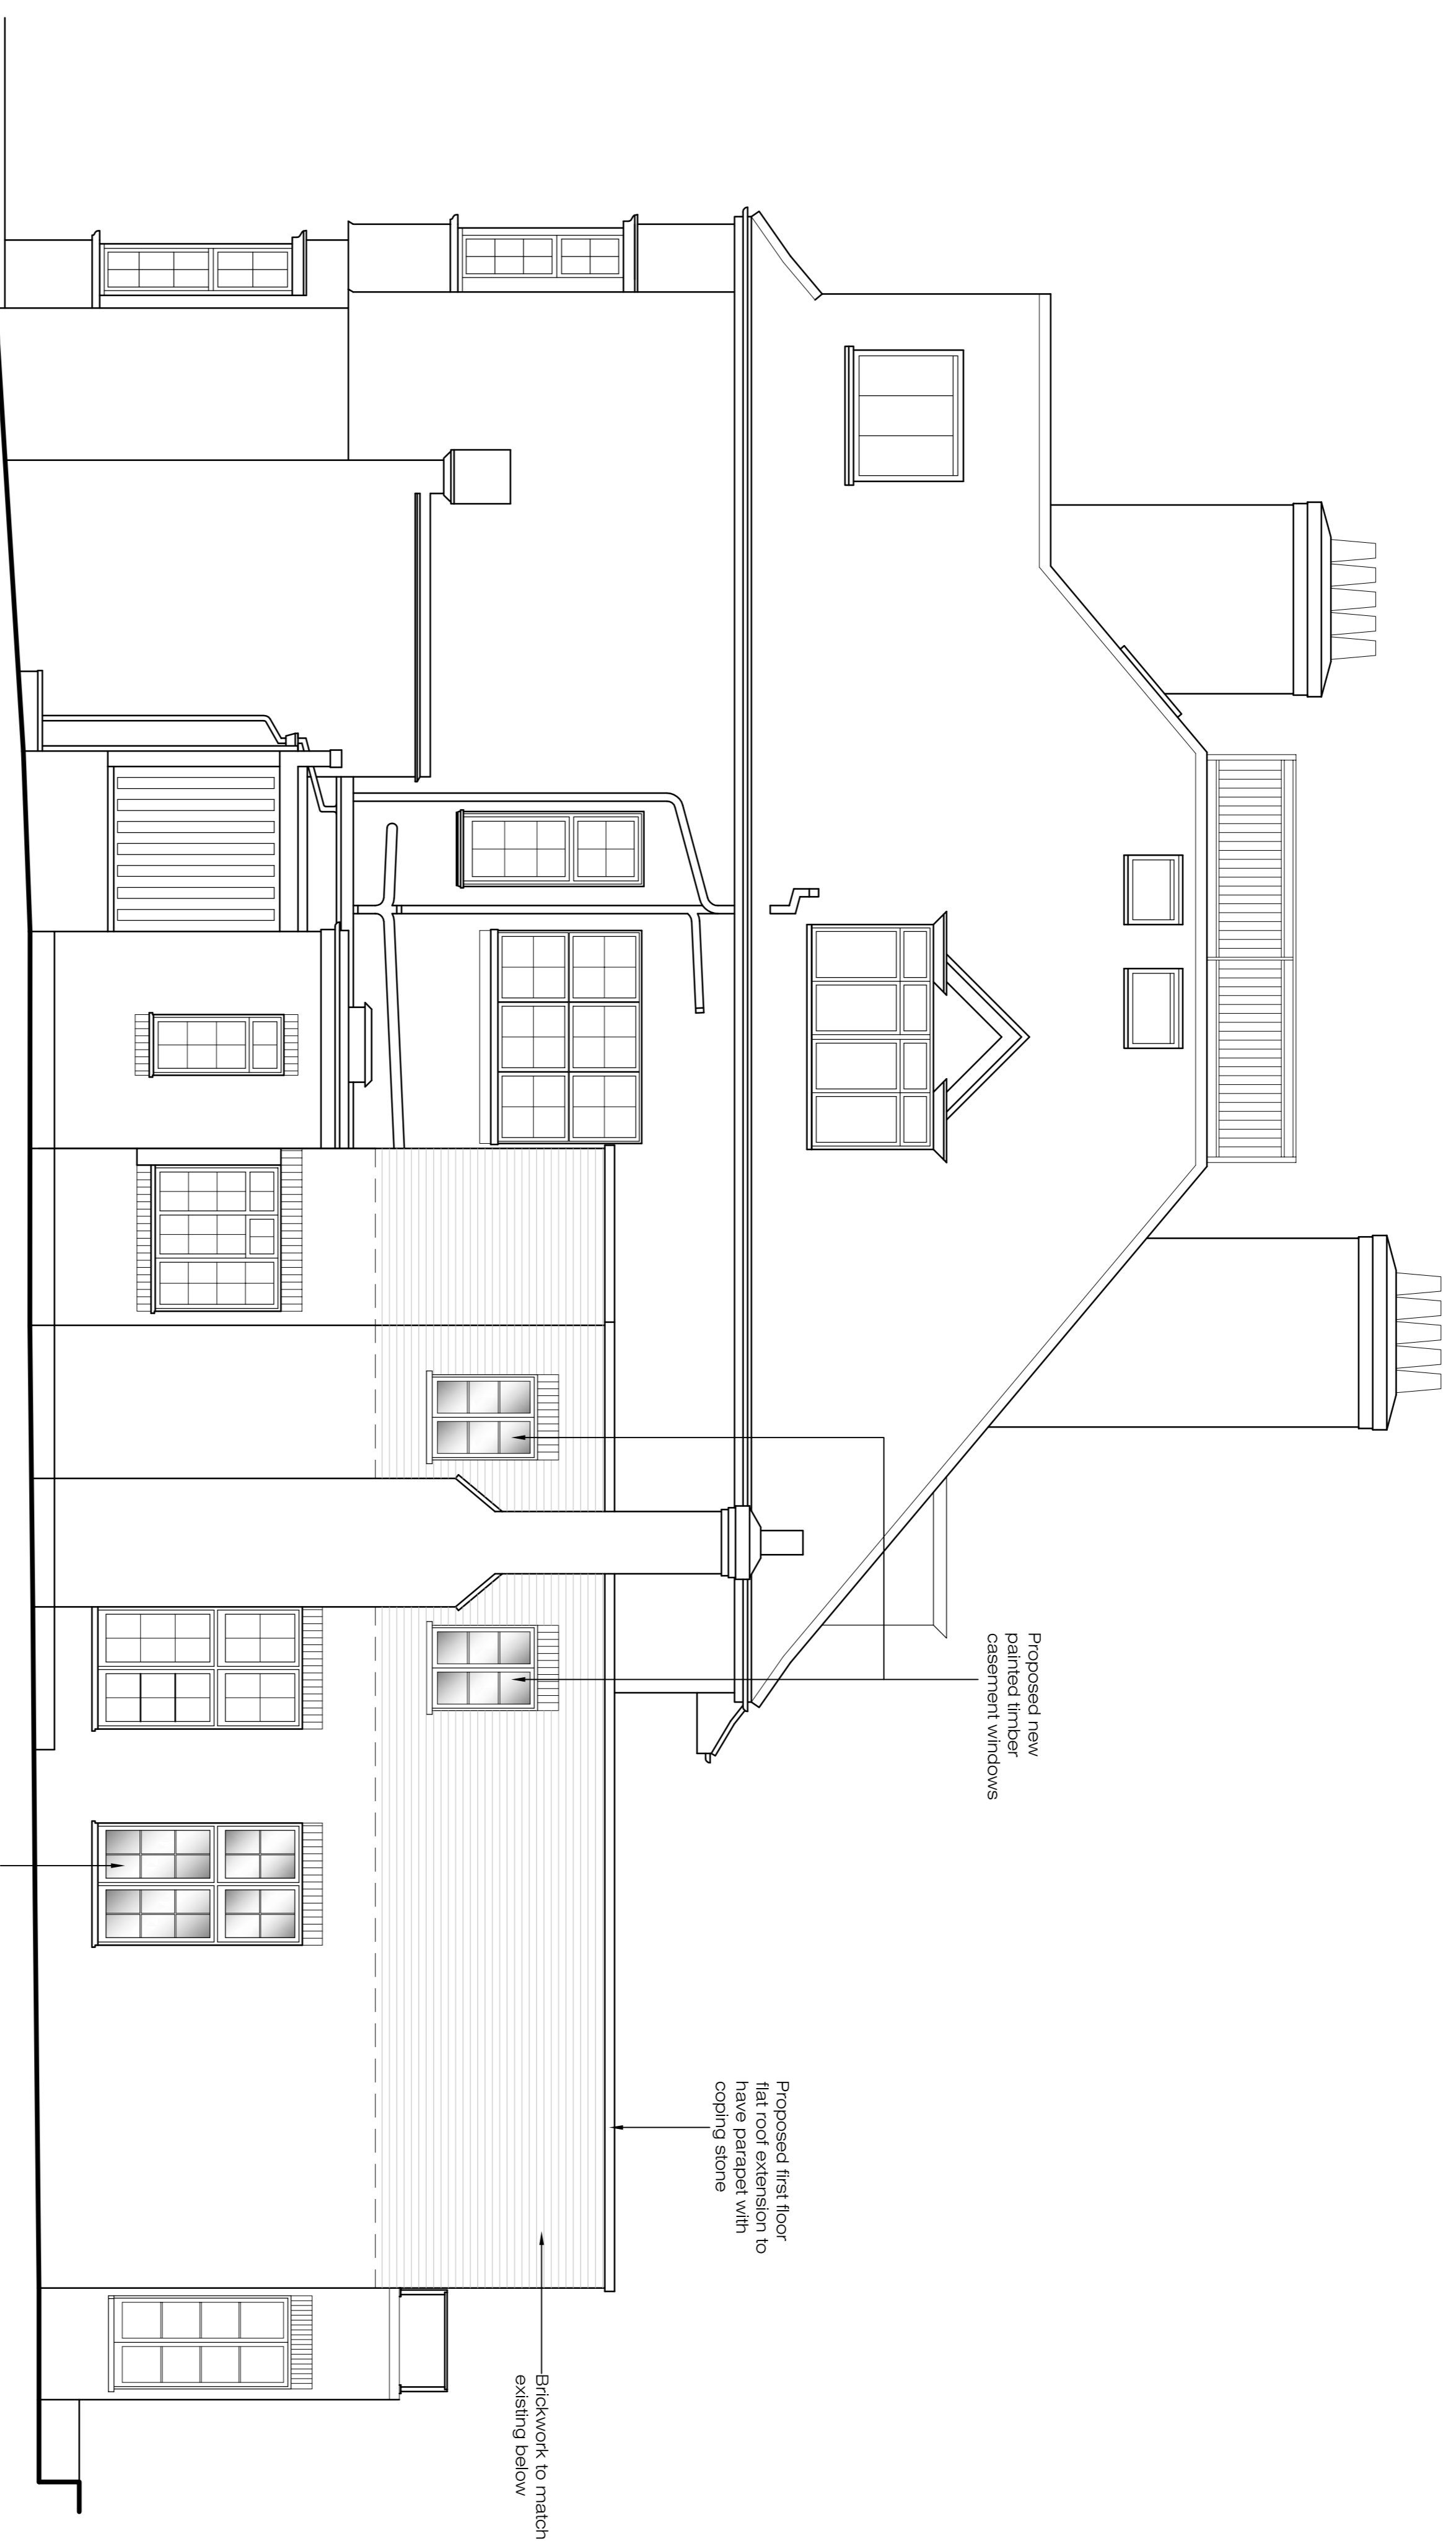

Side Elevation as Proposed
Scale 1:50 @A1

NOTE:
CONTRACTOR MUST NOT SCALE FROM THIS DRAWING. ALL DIMENSIONS MUST BE THOROUGHLY CHECKED ON SITE BEFORE MANUFACTURING.

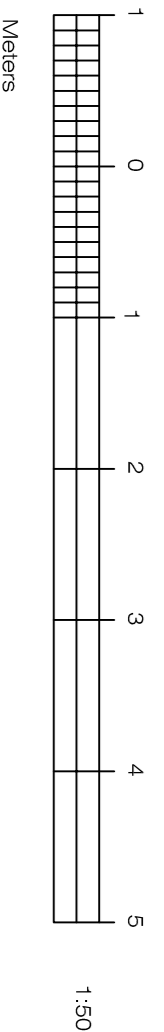

Rev.	Date	Details	Name
A	23/03/14	Height of parapet wall revised	MT

	Client	Ms R. Jermic	Drawing No.	14.172.KS.P.004
	Project	The Coach House, 18 Rosecroft Avenue, Camden, NW3 7QB	Scale	1:50 @ A1
			Proposed Elevations	
			Status	Planning
			Drawn by	
			Issue	Nov 2014