


Notes
 Do not scale from drawing
 All dimensions to be checked on site
 This drawing is copyright ©

1 CONSERVATION ROOFLIGHT

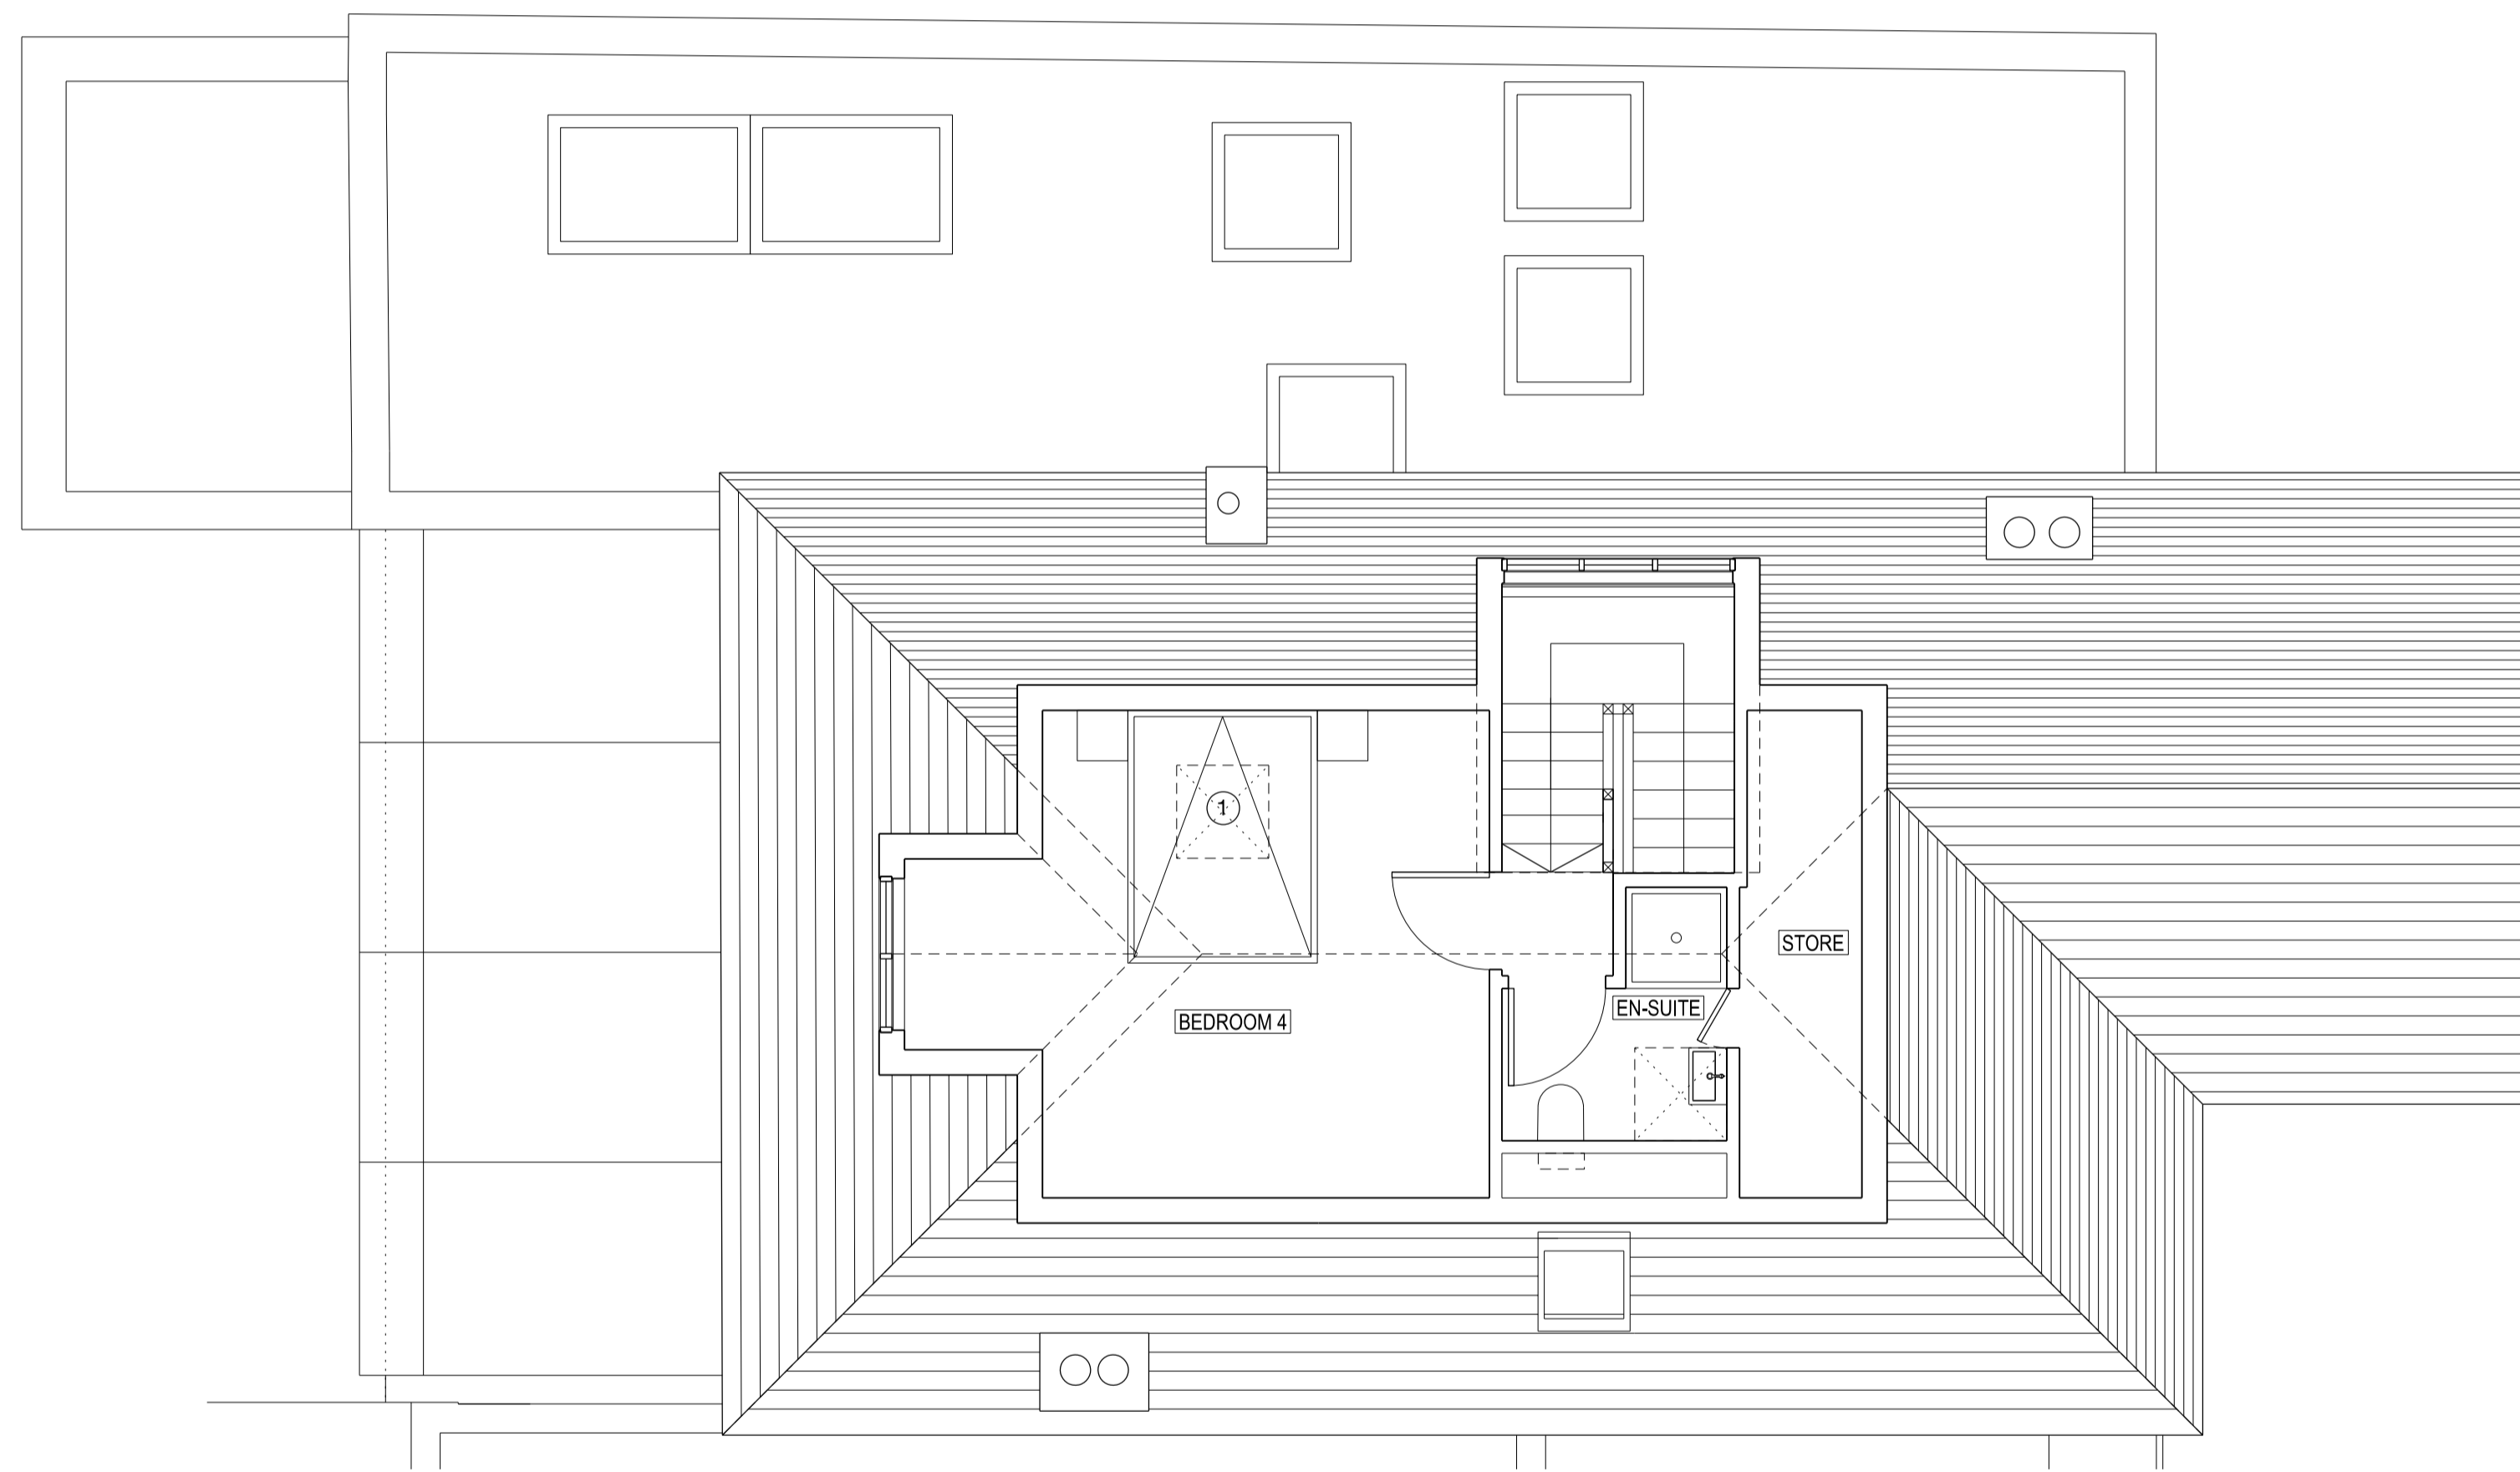

SECOND FLOOR PLAN
 1:50

Rev	Date	Description
C	25.03.15	Conservation rooflight added
B	24.02.15	Dormer over stair reduced in size
A	12.01.15	Roof light over stair to basement added
-	17.09.14	First Drawn



22-24 KINGSFORD STREET
 LONDON NW5 4JT
 020 3411 4886
 info@francisarchitects.co.uk
 www.francisarchitects.co.uk

Project 95 HILLWAY
 Client Jonathan & Cherie Morgan
 Date 17.09.14 Scale 1:50 at A1
 Title SECOND FLOOR PLAN
 Drawn MC Checked NF Approved XX
 Status AS PROPOSED
 Project Discipline View Drawing No. Rev.