


Notes
 Do not scale from drawing
 All dimensions to be checked on site
 This drawing is copyright ©

Rev	Date	Description
-	17.09.14	First Drawn

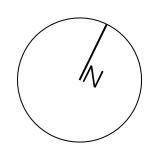


22-24 KINGSFORD STREET
 LONDON NW5 4JT
 020 3411 4686
 info@francisarchitects.co.uk
 www.francisarchitects.co.uk


Project	95 HILLWAY		
Client	Jonathan & Cherie Morgan		
Date	17.09.14	Scale	1:50 at A1
Title	SECOND FLOOR & ROOF PLAN		
Drawn	MC	Checked	NF Approved XX
Status	EXISTING		
Project	Discipline	View	Drawing No. Rev.

11211 | A | P | 005 | -

0 1 2 3 4 5m

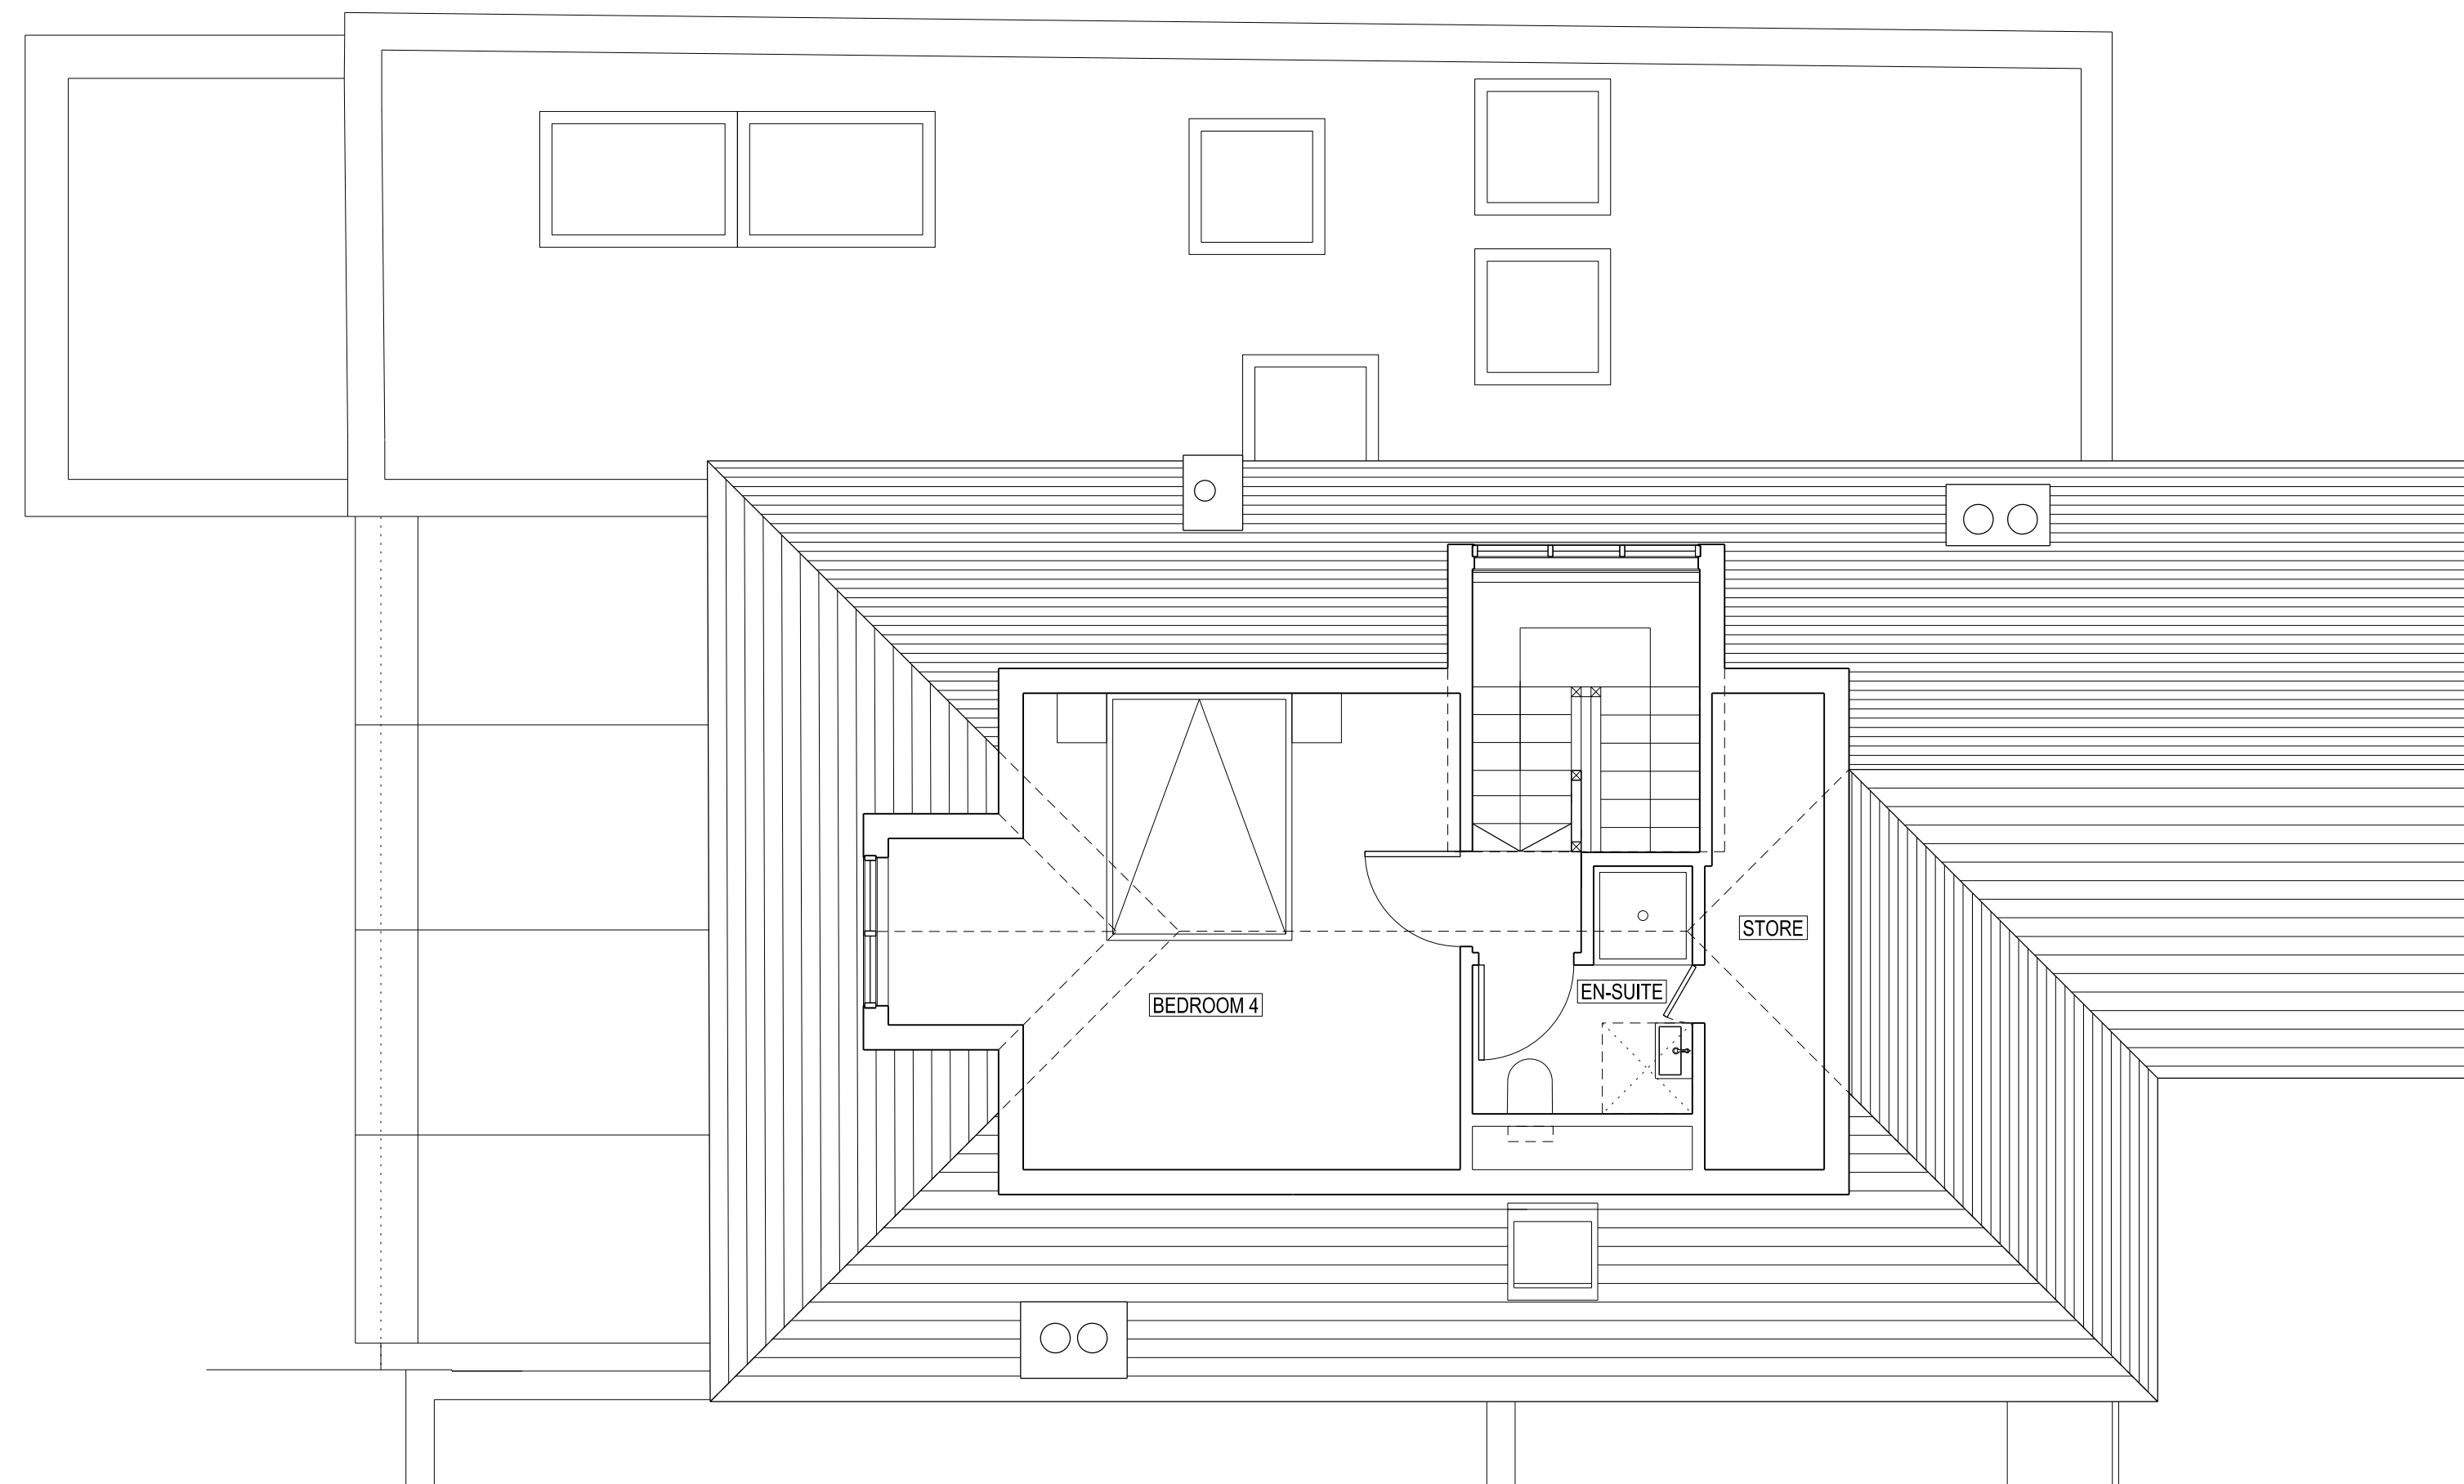

SECOND FLOOR PLAN
 1:50

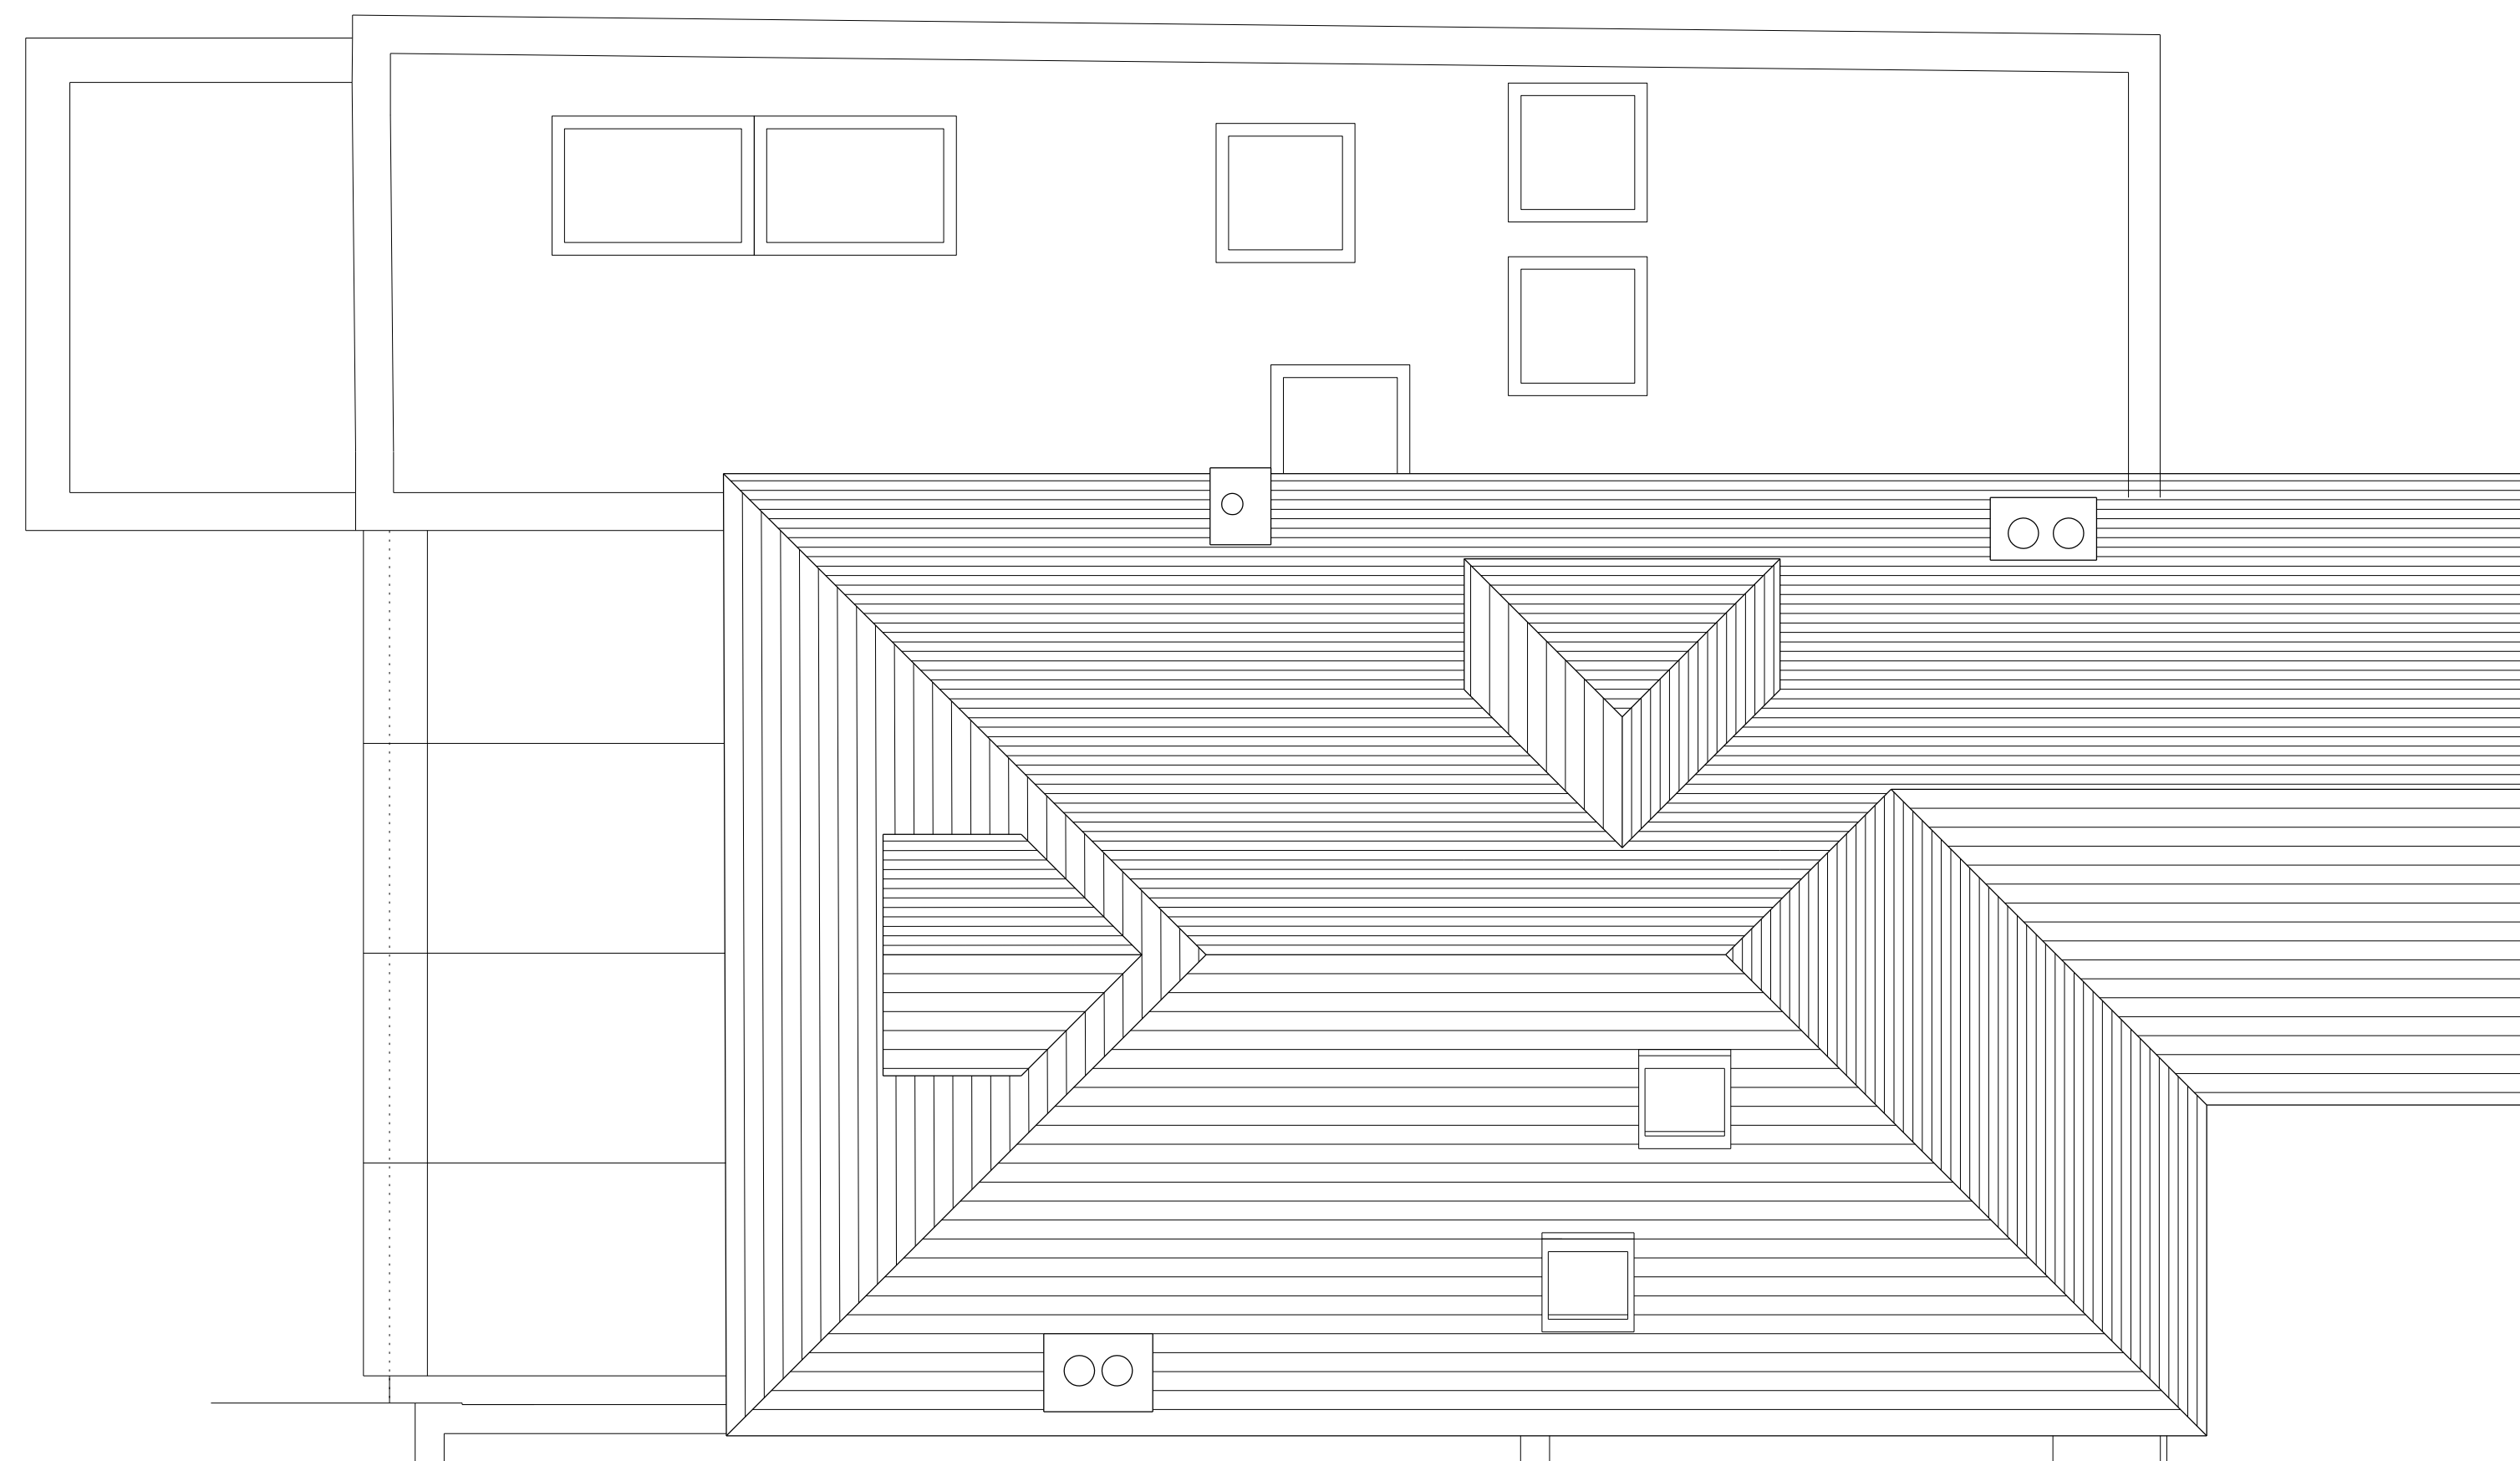

ROOF PLAN
 1:50



LOCATION PLAN
 1:1250