



01
01 Basement Plan
1:50@A3

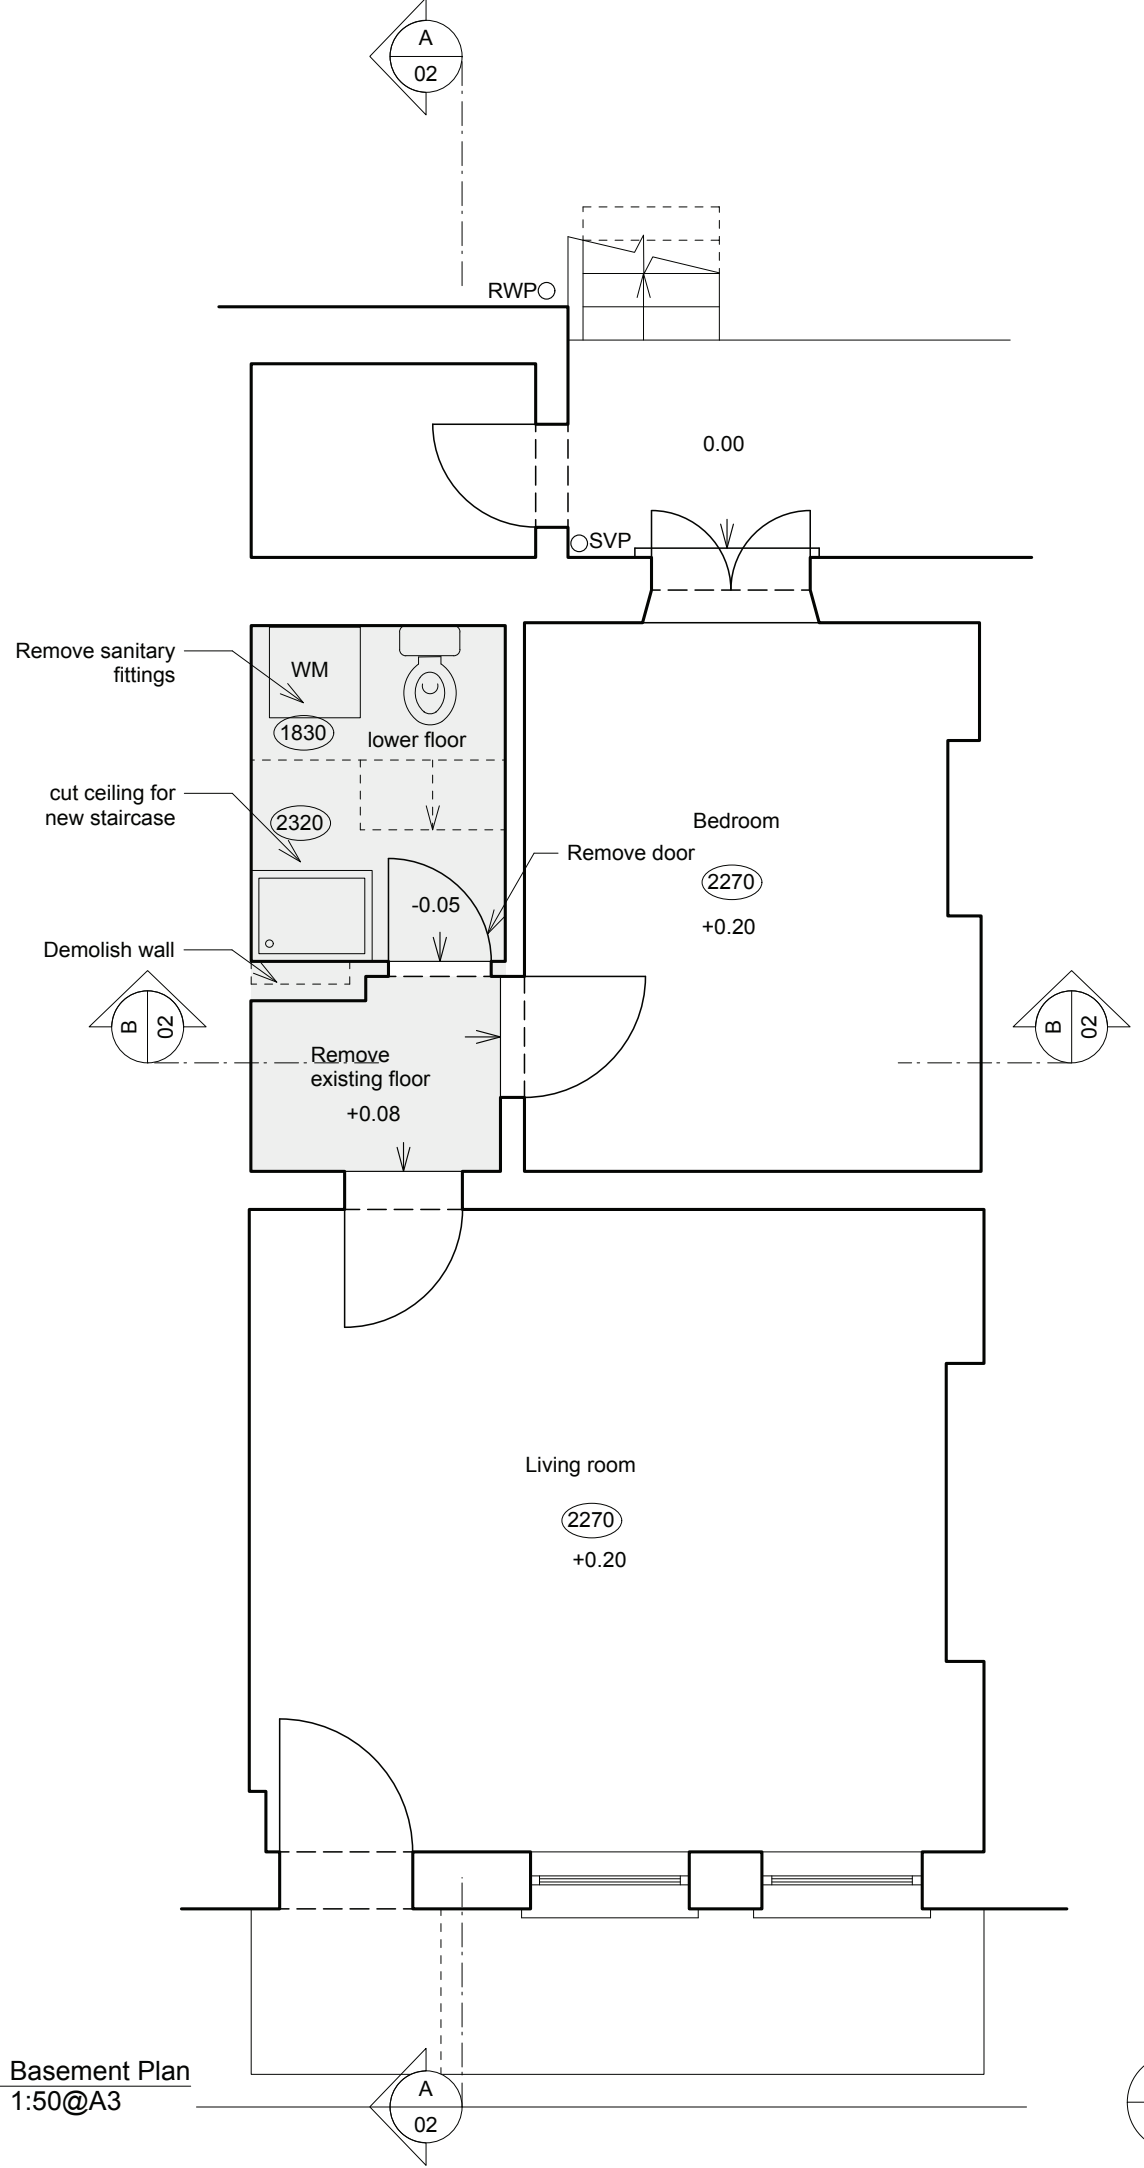

02
01 Ground Floor Plan
1:50@A3

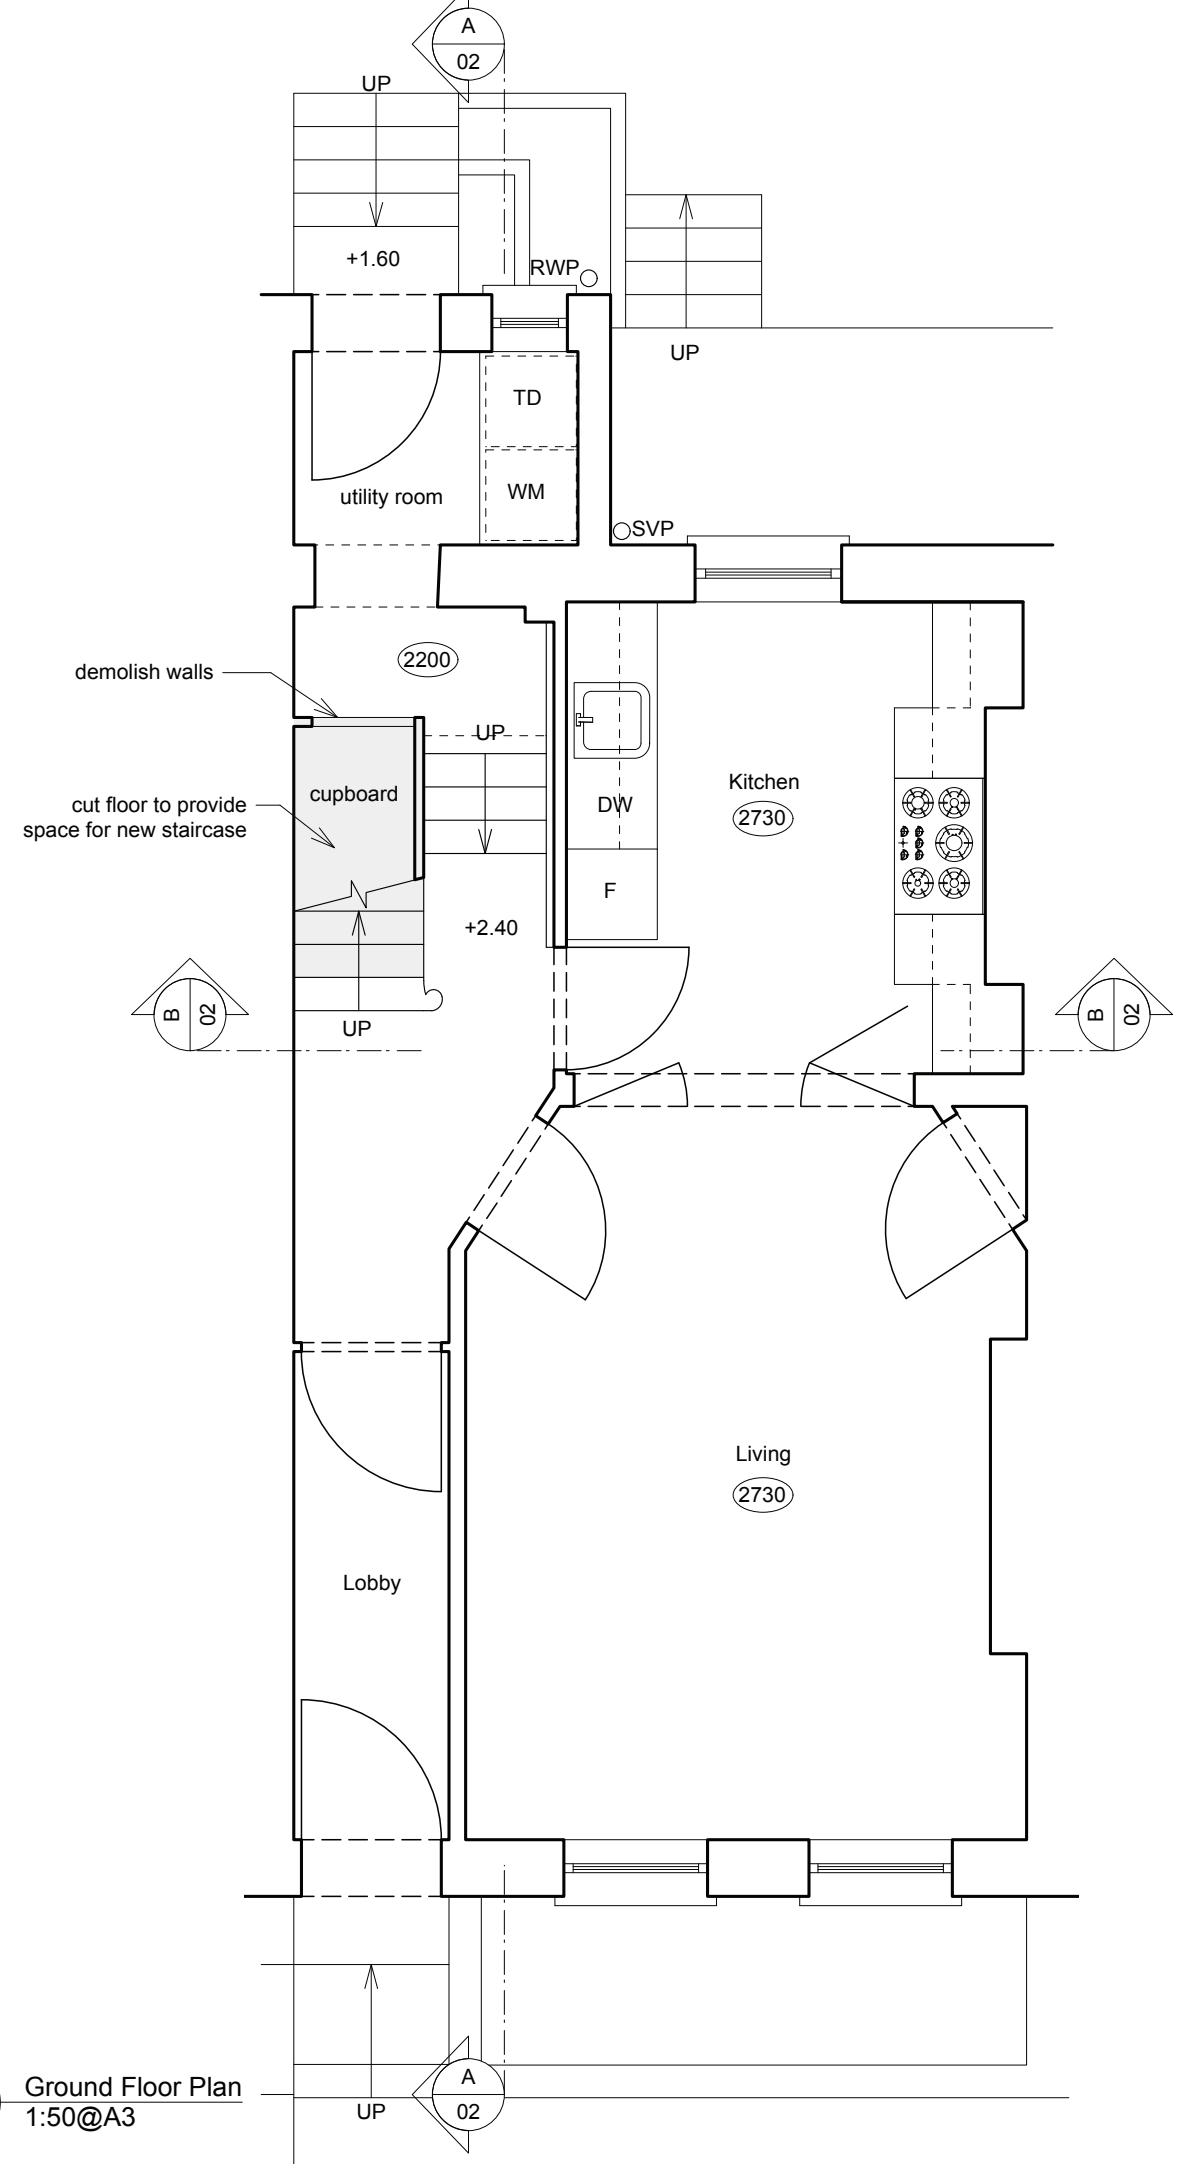

Notes DO NOT SCALE - Use Figure Dimensions Only IF IN DOUBT - ASK

Revisions

50 Fortess Road
London NW5

Existing
Ground Floor and Basement Plans

ROGER MEARS ARCHITECTS
2 Compton Terrace London N1 2UN
rma@rmeas.co.uk tel 020 7359 6222 fax 020 7354 5208

Date	Scale	Job No.	Dwg No.
05.03.15	1:50@A3	1512 / - / 01	01