


01  
11 Basement Plan  
1:50@A3

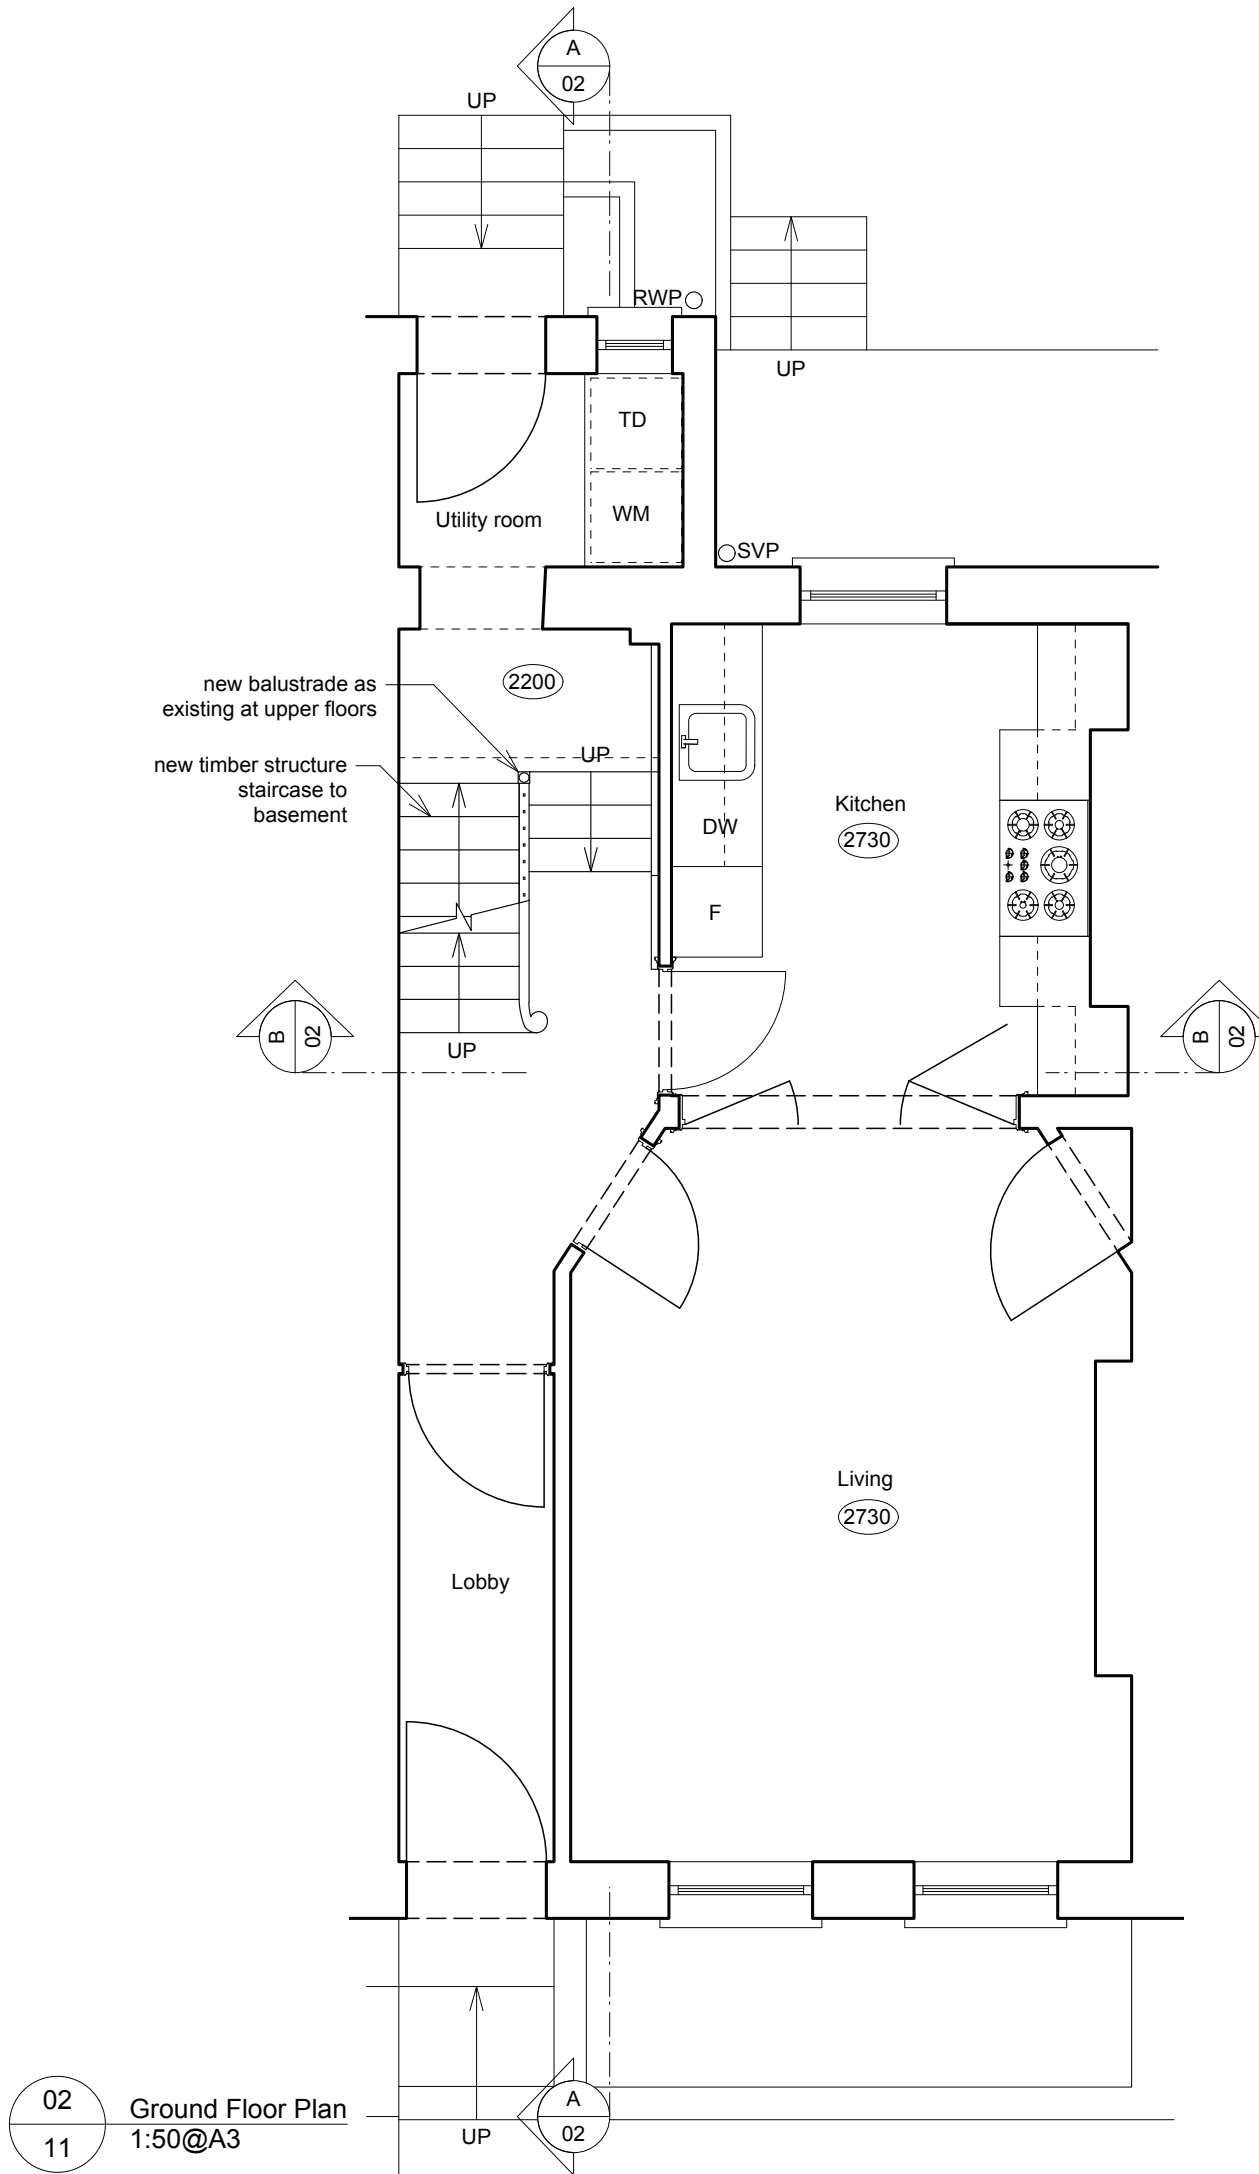

02  
11 Ground Floor Plan  
1:50@A3

Notes DO NOT SCALE - Use Figure Dimensions Only IF IN DOUBT - ASK

Revisions

50 Fortress Road  
London NW5

Proposed  
Ground Floor and Basement Plans

ROGER MEARS ARCHITECTS  
2 Compton Terrace London N1 2UN  
rma@mears.co.uk tel 020 7359 6222 fax 020 7354 5208

| Date     | Scale   | Job No.       | Dwg No. |
|----------|---------|---------------|---------|
| 05.03.15 | 1:50@A3 | 1512 / - / 11 | 11      |