


01  
13

Basement Plan  
1:25@A3

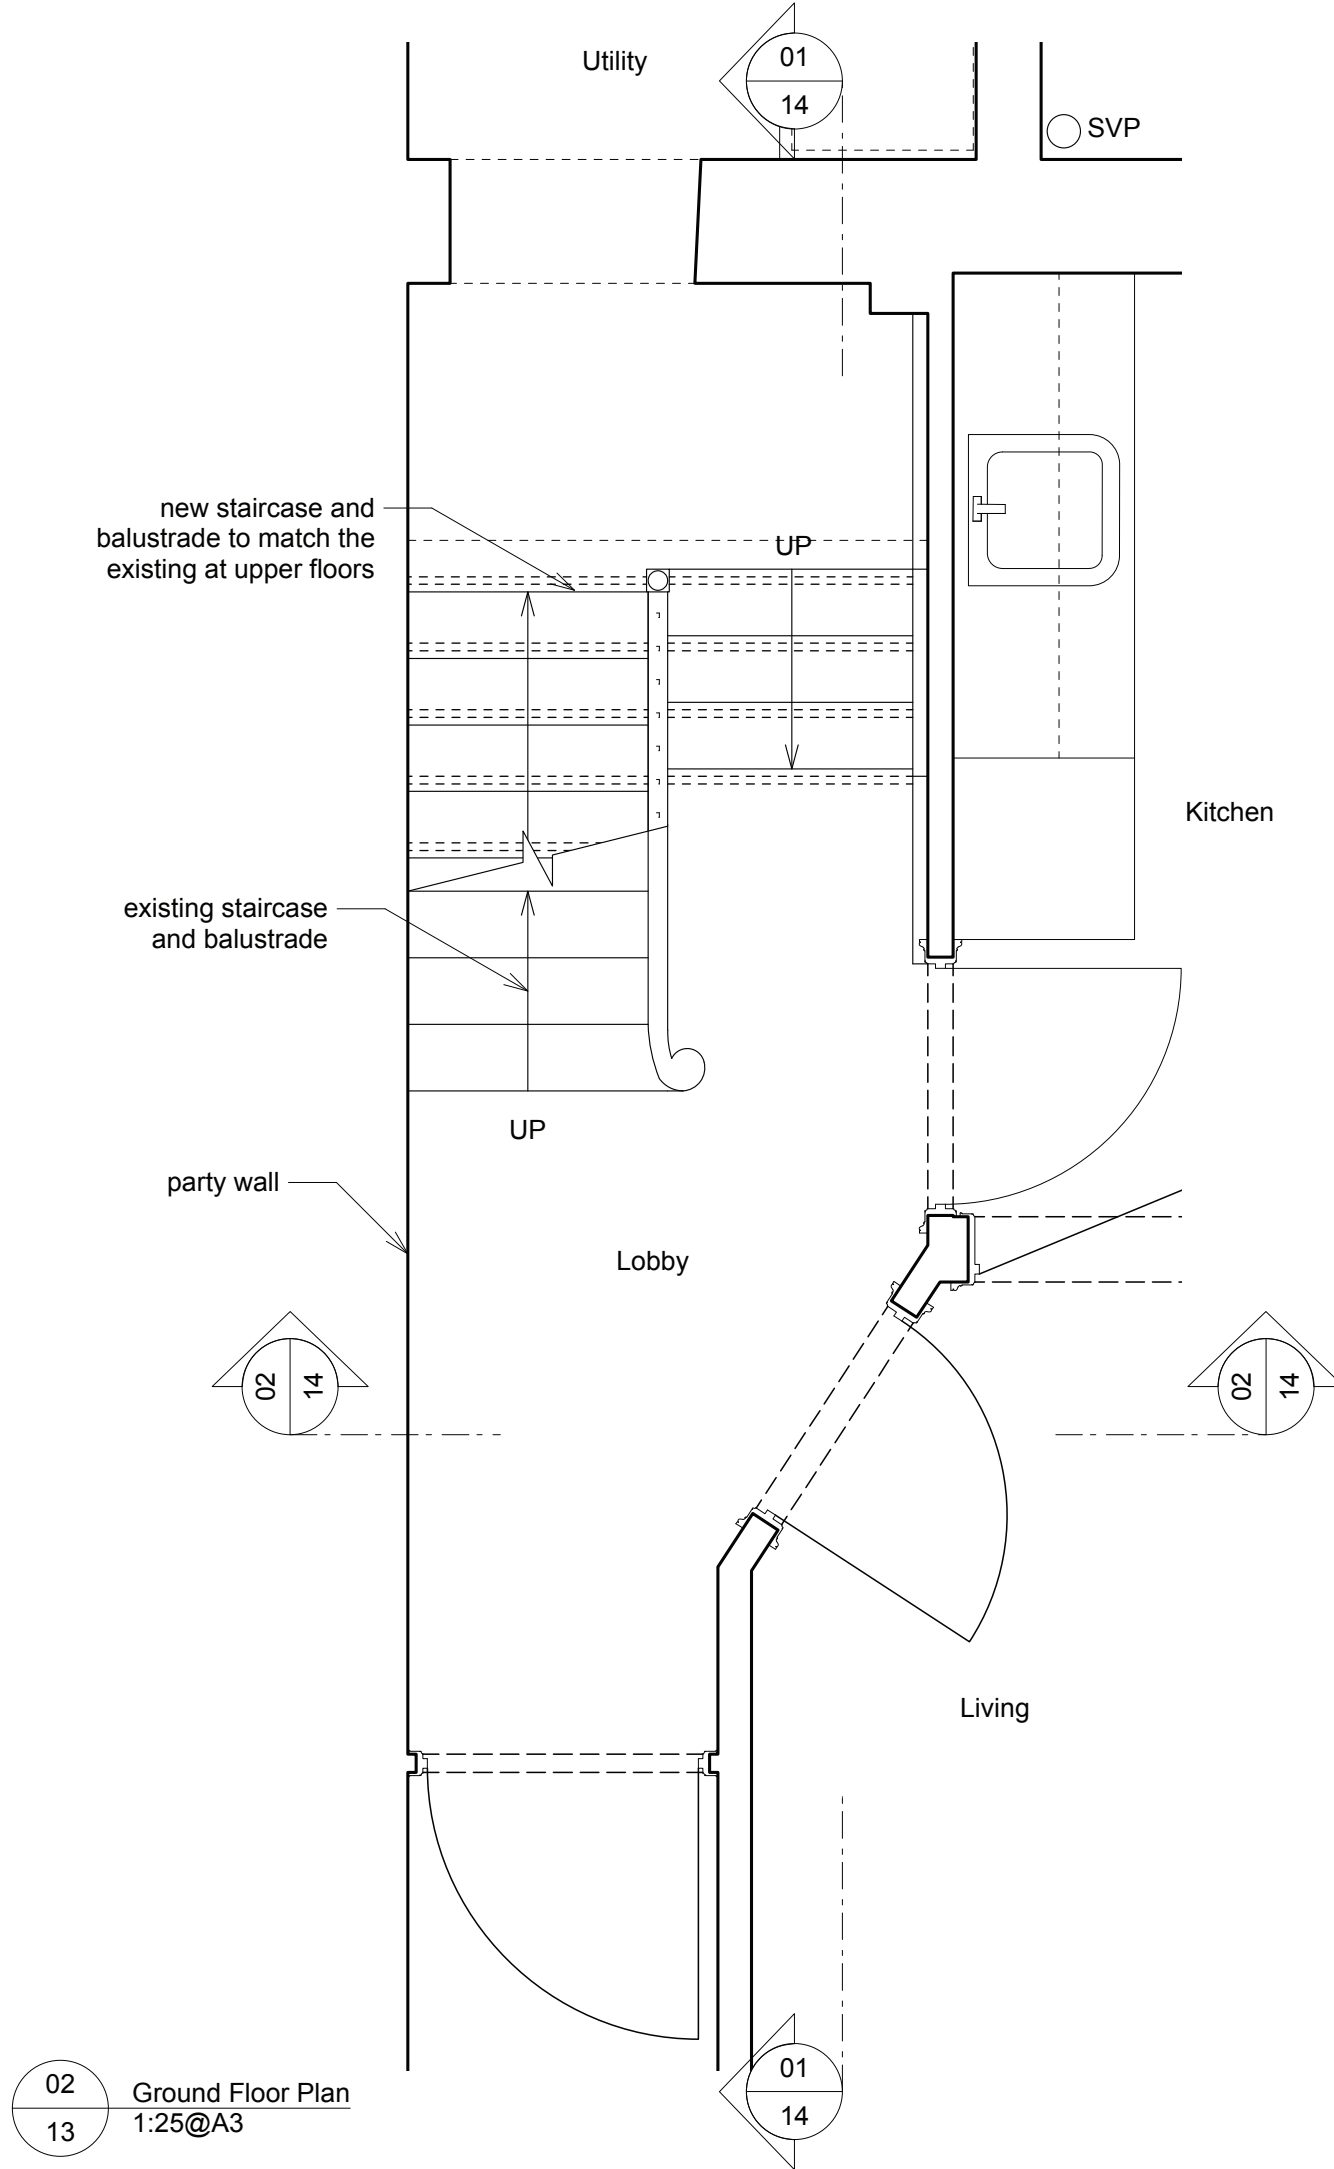

02  
13

Ground Floor Plan  
1:25@A3

Notes	DO NOT SCALE - Use Figure Dimensions Only IF IN DOUBT - ASK		
Revisions			
50 Fortess Road London NW5			
Proposed Staircase Plans			
ROGER MEARS ARCHITECTS 2 Compton Terrace London N1 2UN rma@rmeas.co.uk tel: 020 7359 6222 fax: 020 7354 5208			
Date	Scale	Job No.	Dwg No.
05.03.15	1:25@A3	1512 / - / 13	