




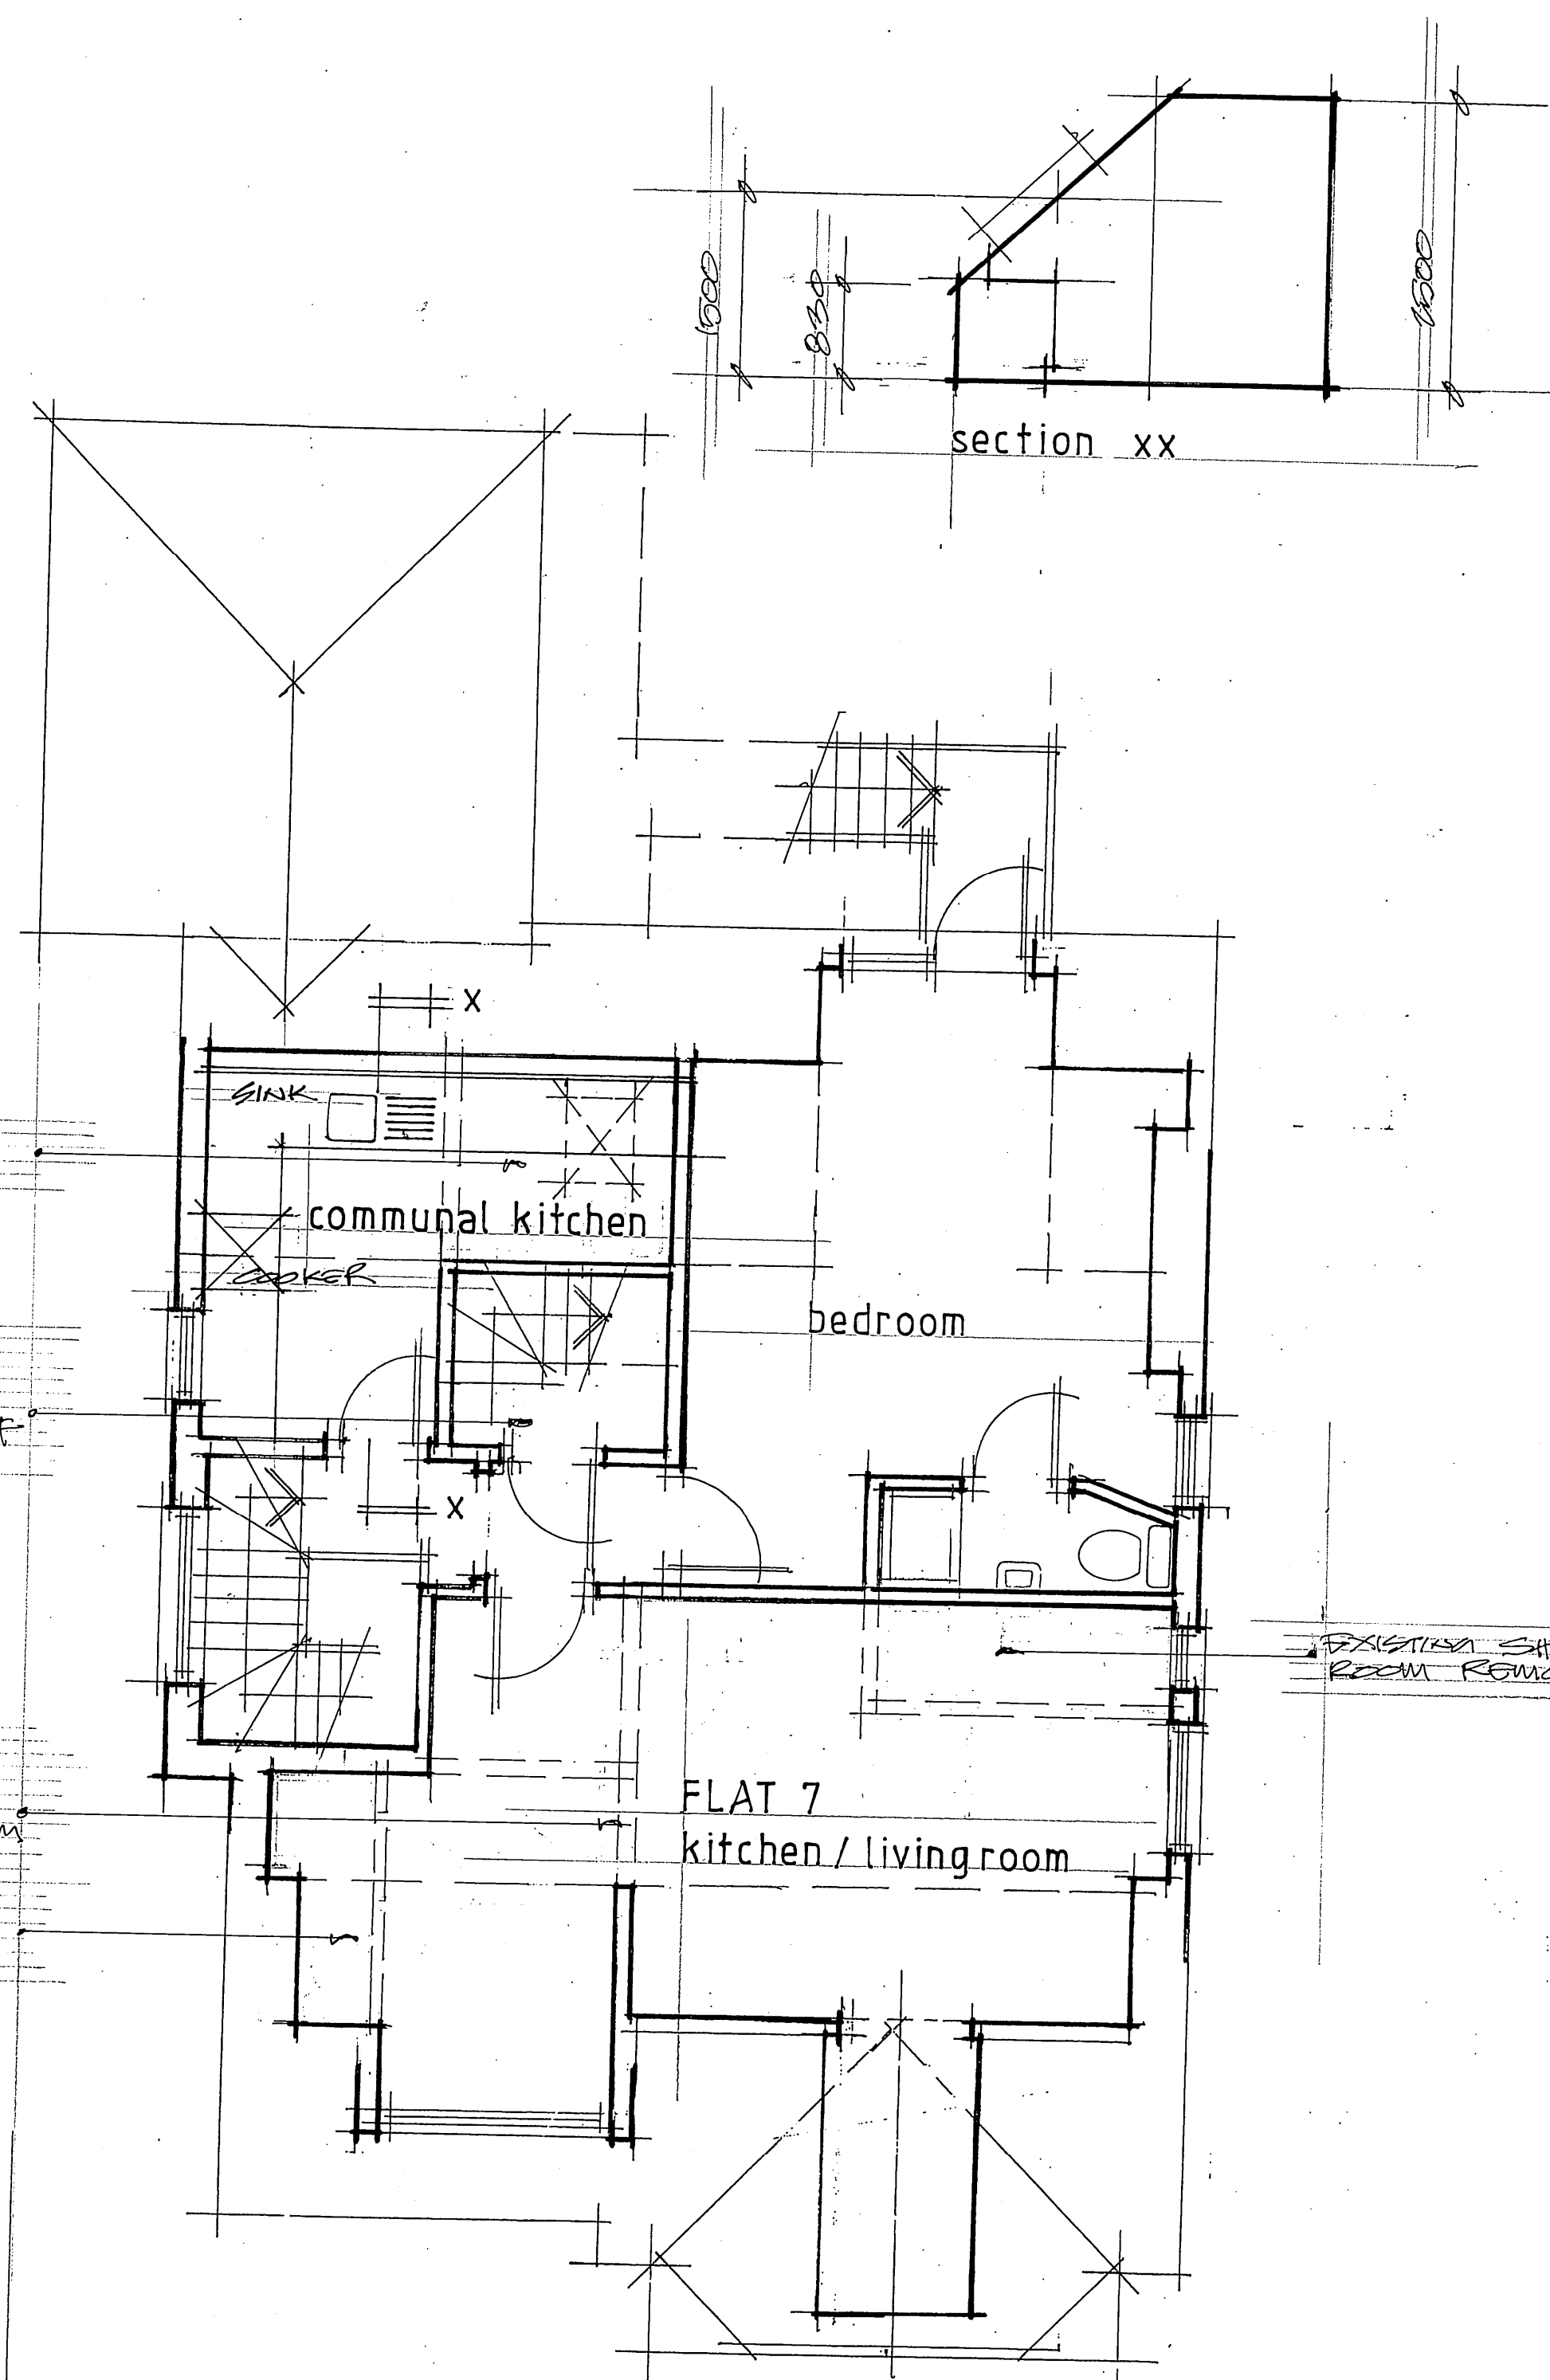

SECOND FLOOR PLAN

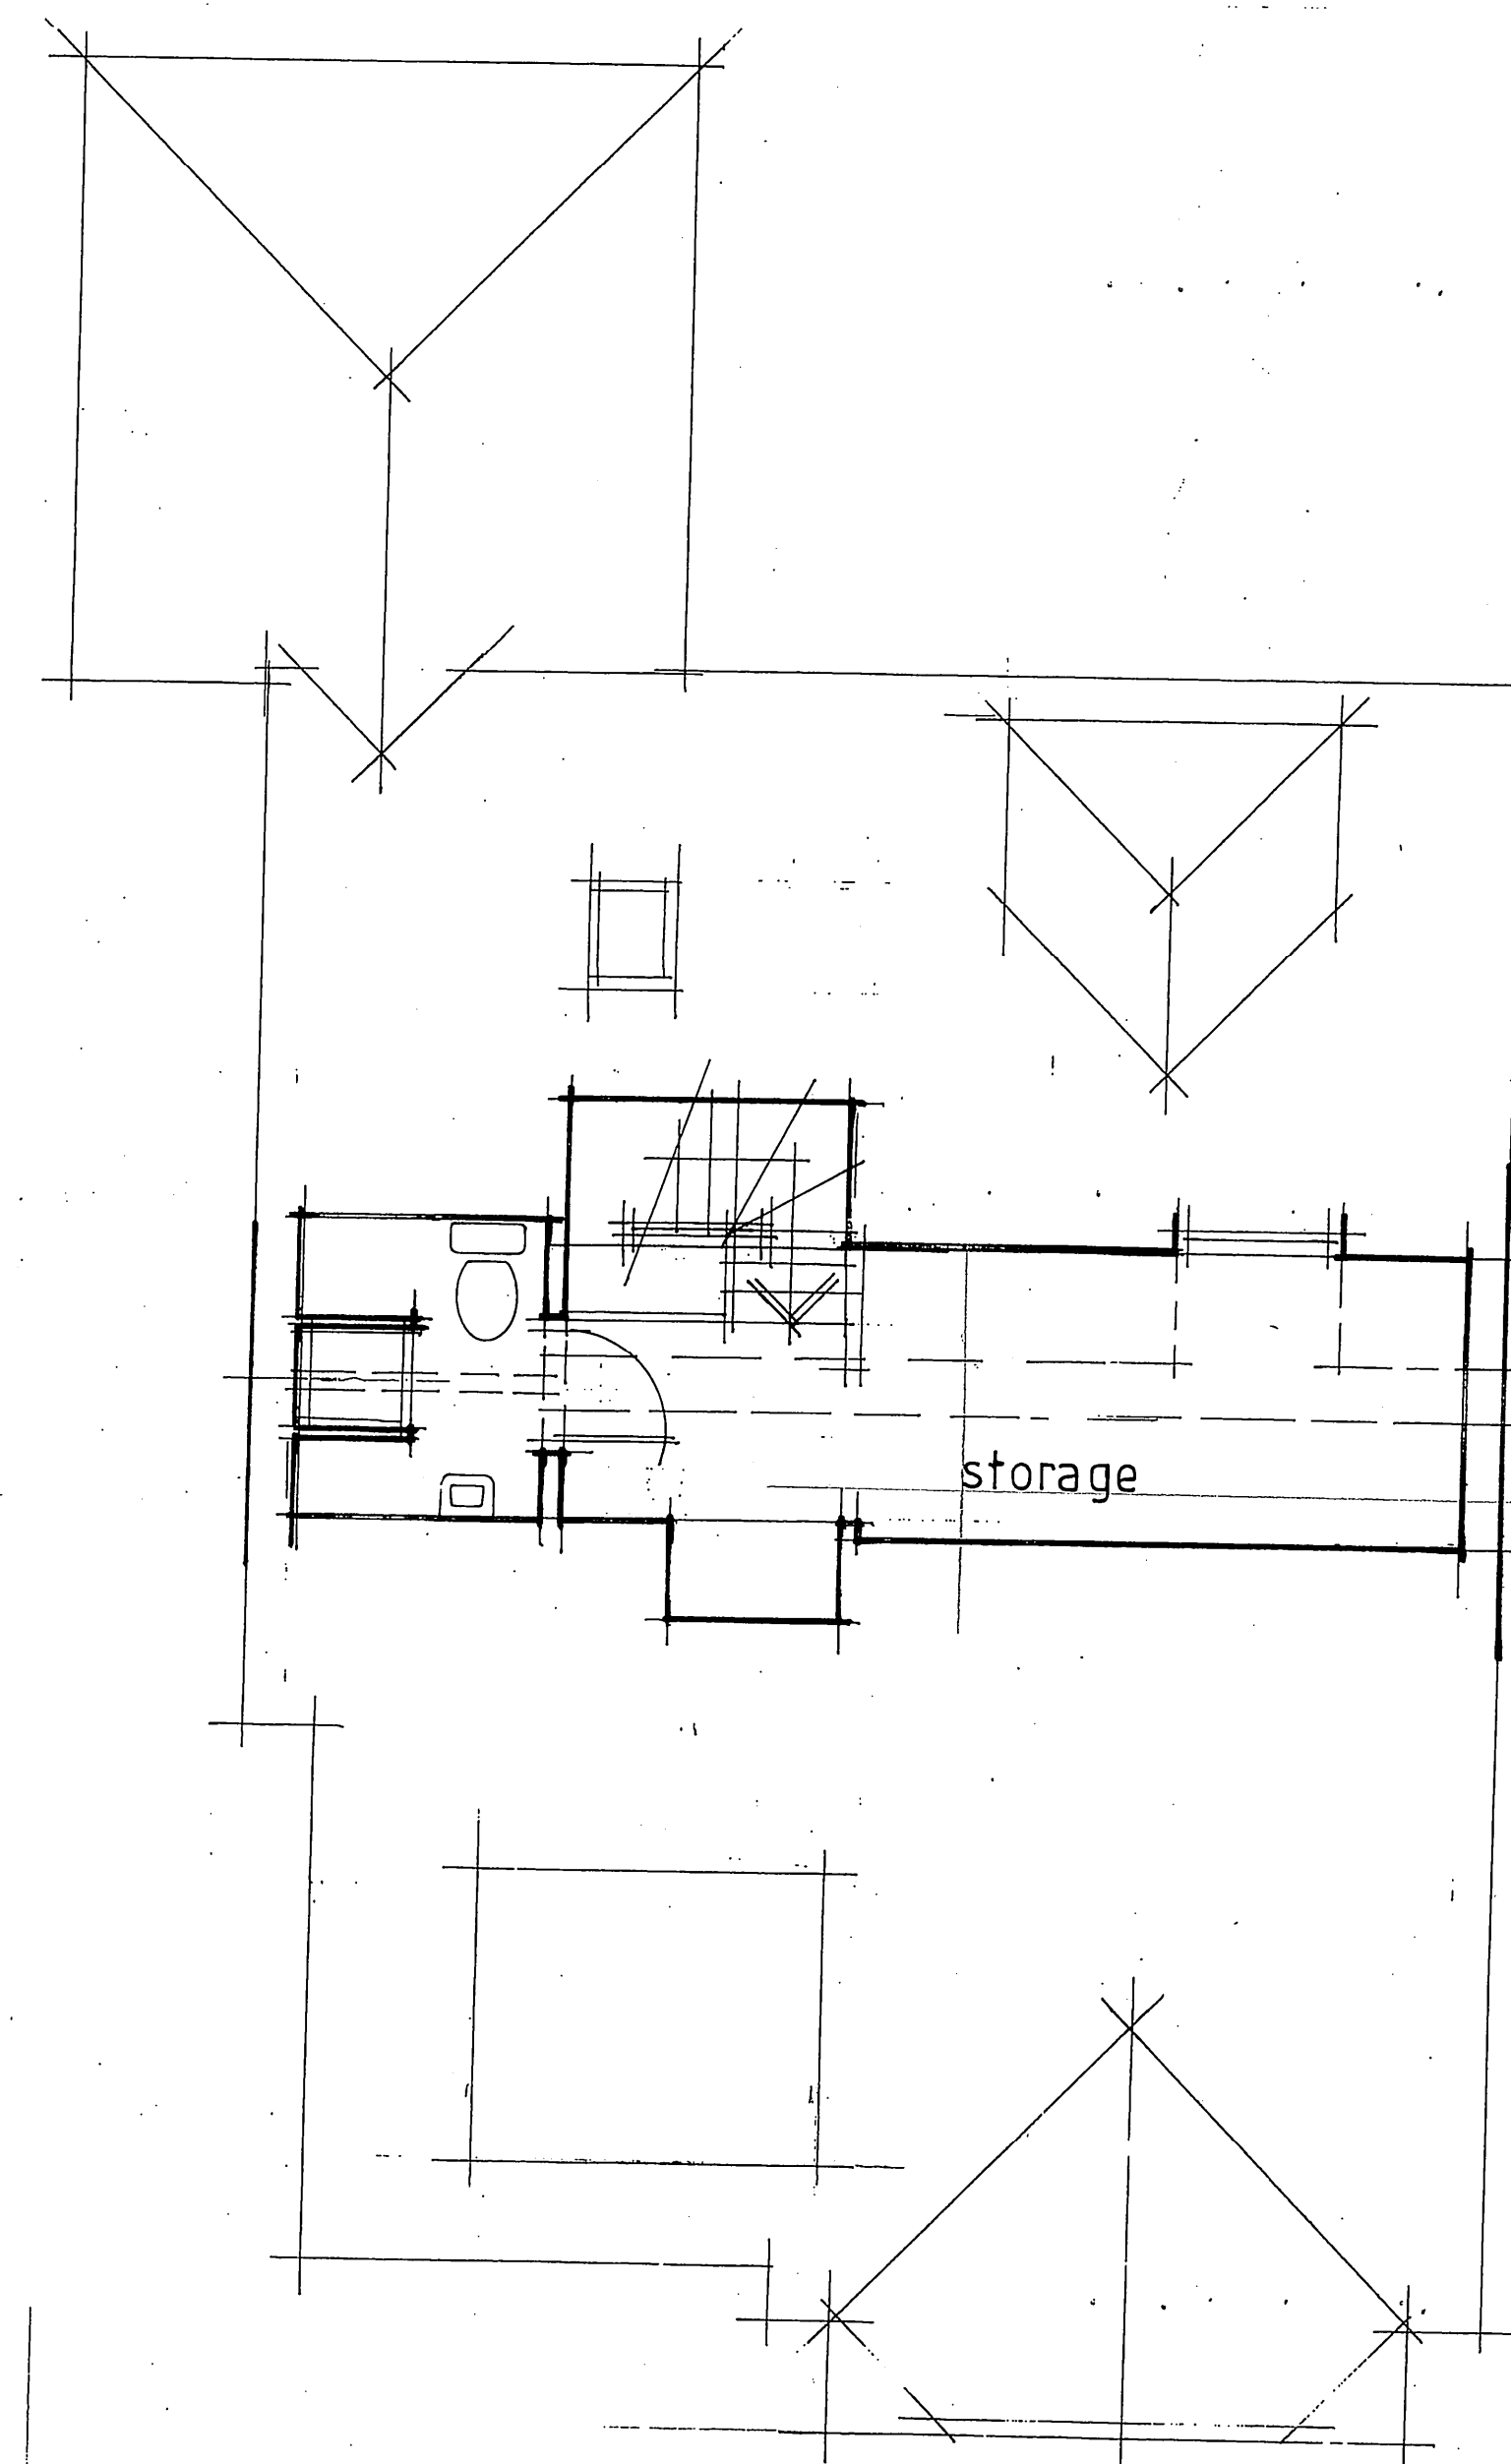

THIRD FLOOR PLAN

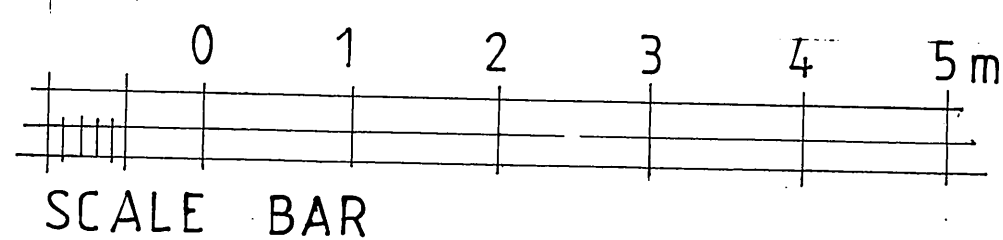

SECTION 4 KITCHEN LAYOUT ADDED	03/15	A
DESCRIPTION	DATE	REV

DAVID F. EWINS RIBA
ARCHITECT

31 BOSTON GARDENS
BRENTFORD
MIDDLESEX TW8 9LS
OFFICE: 020 8560 7934
MOBILE: 07814 727674

CLIENT

JOB
9 KINGS CROFT ROAD
LONDON NW2

DRAWING TITLE
AS PROPOSED
second + third floor plan

DATE: 15/04/2015	DRAWN: DE
SCALE: 1:100 (@ A1 SIZE)	

JOB No 1142	DRAWING No 04	REVISION A
----------------	------------------	---------------