


SITE LOCATION PLAN 1:1250

SCALE 1:1250

REVISION HISTORY	CODE	DATE

KEY — SITE BOUNDARY

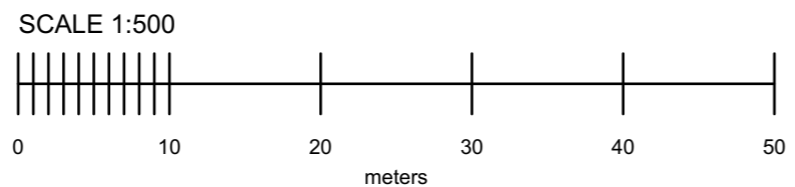

SIMPLY LOFT
 36-38 OLD DEVONSHIRE ROAD,
 BALHAM, LONDON SW12 9RB
 t: 020 86733380
 e: architecture@buildlondon.com
 www.buildlondon.com

Client
BRONWEN JENKINS

Job Title
MANSARD LOFT CONVERSION

109 ALBERT STREET, LONDON, NW1 7NB

Drawing Title
SITE PLAN

Drawn by	Date	Checked by	Date
PL	FEB' 2015	OM	FEB' 2015

Scale	Drawing Status
1:500, 1:1250@A3	PLANNING

Drawing number	Revision
14104-PLN-01	0