




BASEMENT PLAN

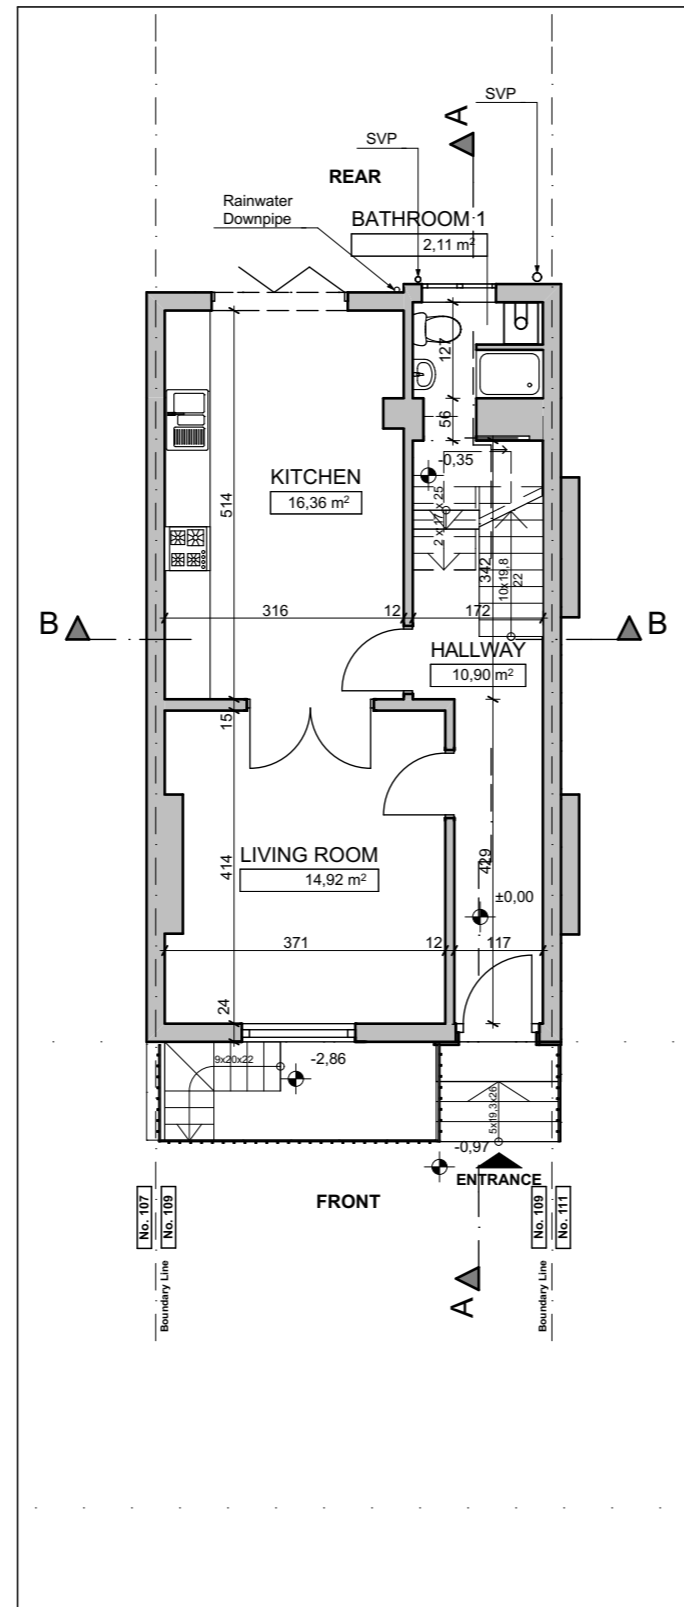

GROUND FLOOR PLAN

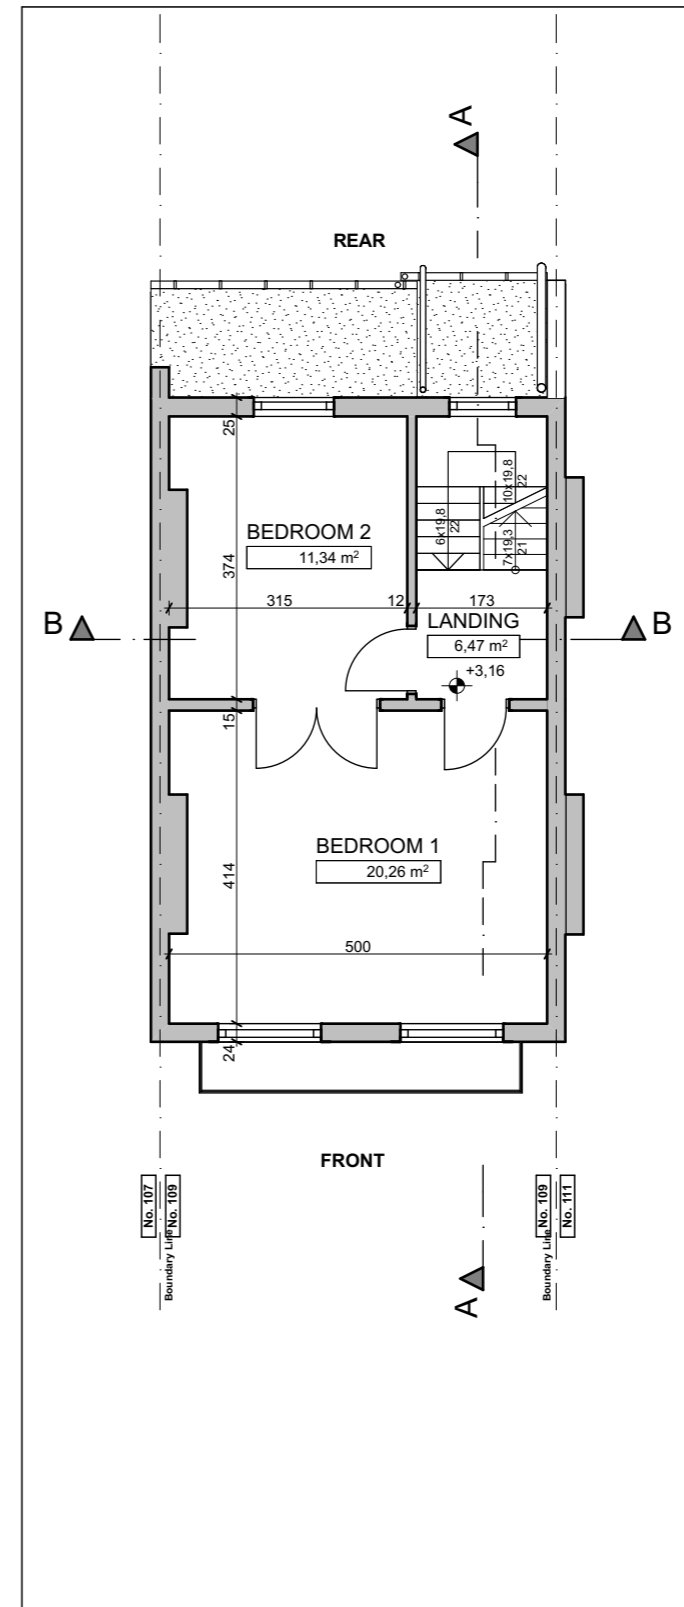

FIRST FLOOR PLAN

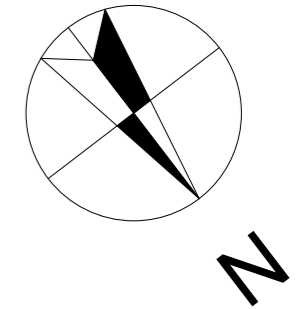

REVISION HISTORY	CODE	DATE

SIMPLY LOFT
 36-38 OLD DEVONSHIRE ROAD,
 BALHAM, LONDON SW12 9RB
 t: 020 86733380
 e: architecture@buildlondon.com
 www.buildlondon.com

Client
BRONWEN JENKINS

Job Title
MANSARD LOFT CONVERSION

109 ALBERT STREET, LONDON, NW1 7NB

Drawing Title
**BASEMENT AND GROUND AND
 FIRST FLOORS PLANS EXISTING**

Drawn by	Date	Checked by	Date
PL	FEB' 2015	OM	FEB' 2015

Scale	Drawing Status
1:100@A3	PLANNING

Drawing number	Revision
14104-PLN-02	0

SCALE

