



SECOND FLOOR PLAN


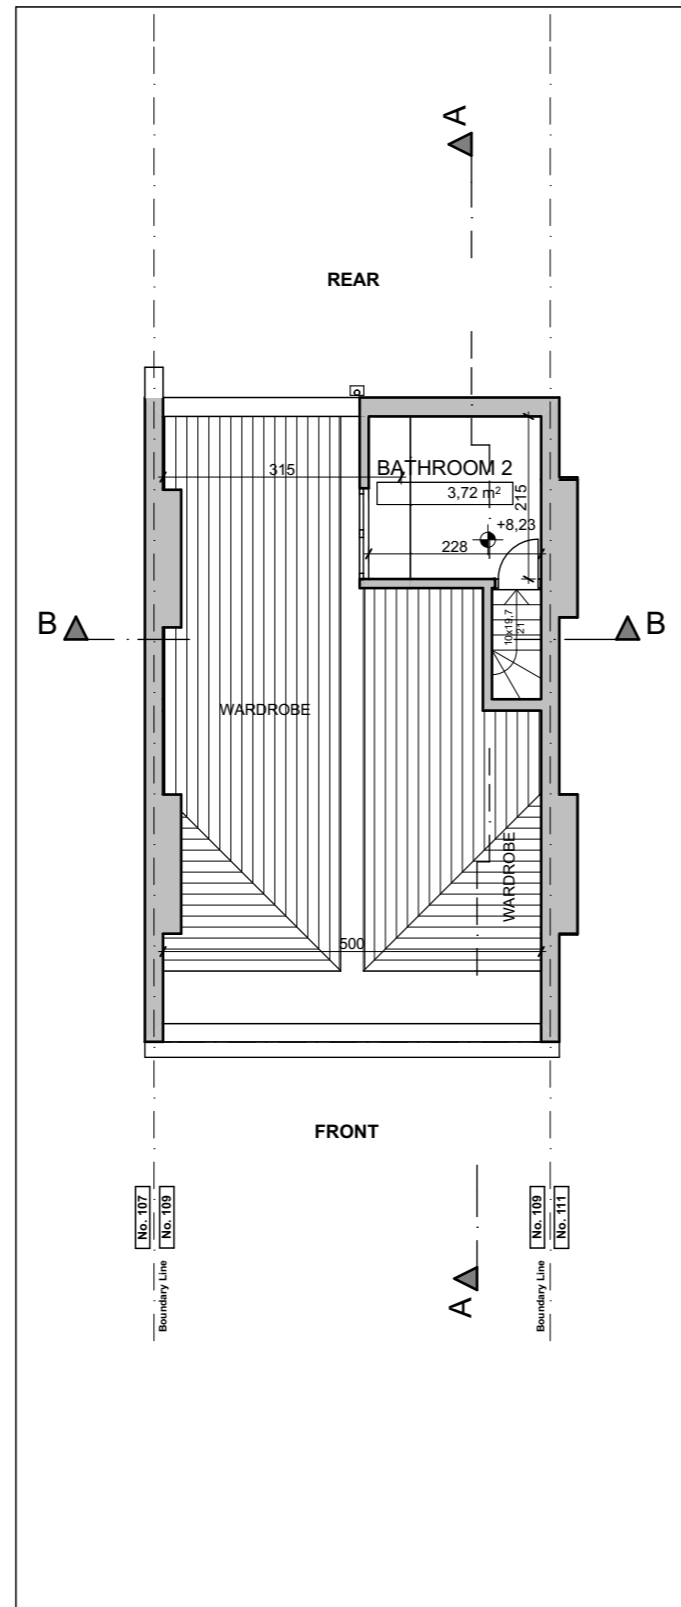


LOFT PLAN

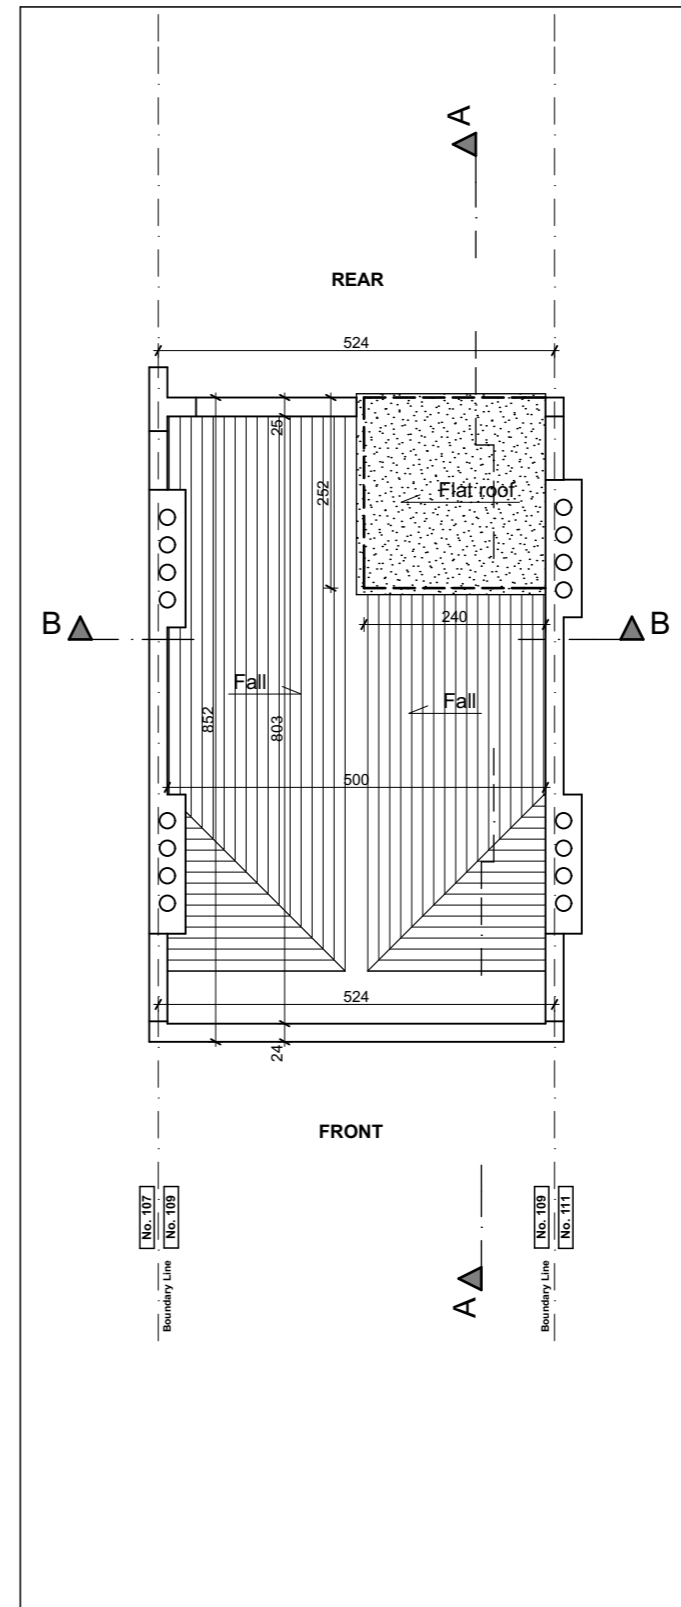

ROOF PLAN

SCALE

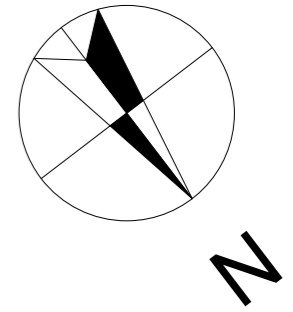 

REVISION HISTORY	CODE	DATE

**SIMPLY LOFT**  
 36-38 OLD DEVONSHIRE ROAD,  
 BALHAM, LONDON SW12 9RB  
 t: 020 86733380  
 e: architecture@buildlondon.com  
 www.buildlondon.com

Client  
**BRONWEN JENKINS**

Job Title  
**MANSARD LOFT CONVERSION**

109 ALBERT STREET, LONDON, NW1 7NB

Drawing Title  
**SECOND FLOOR PLAN AND LOFT  
 AND ROOF PLANS EXISTING**

Drawn by Date Checked by Date  
 PL FEB' 2015 OM FEB' 2015

Scale Drawing Status  
 1:100@A3 PLANNING

Drawing number Revision  
 14104-PLN-03 0