



BASEMENT PLAN

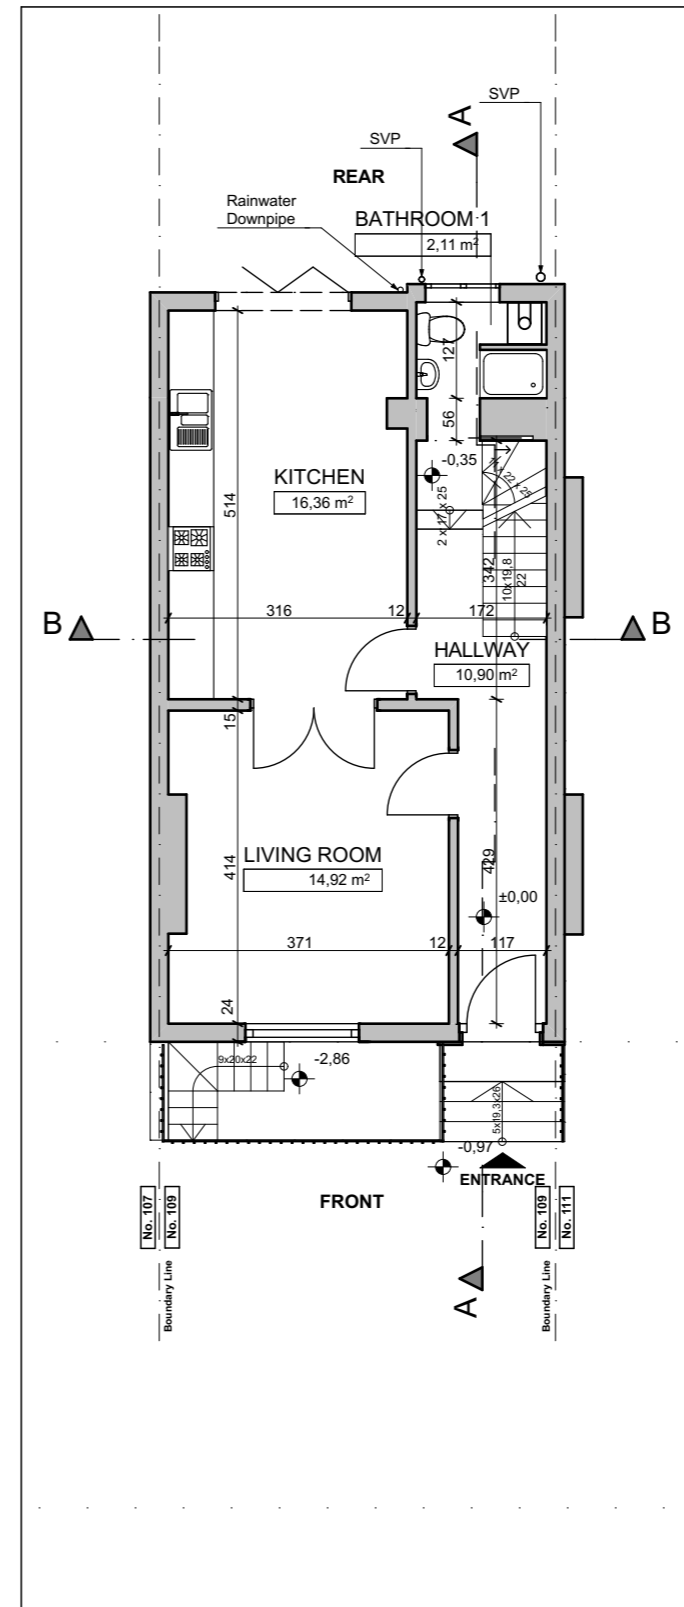

GROUND FLOOR PLAN

SCALE

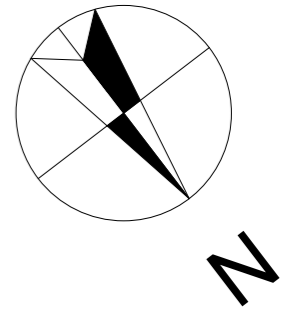

REVISION HISTORY	CODE	DATE

**SIMPLY LOFT**  
 36-38 OLD DEVONSHIRE ROAD,  
 BALHAM, LONDON SW12 9RB  
 t: 020 86733380  
 e: architecture@buildlondon.com  
 www.buildlondon.com

Client  
**BRONWEN JENKINS**

Job Title  
**MANSARD LOFT CONVERSION**

109 ALBERT STREET, LONDON, NW1 7NB

Drawing Title  
**BASEMENT AND GROUND FLOOR  
 PLANS PROPOSED**

Drawn by	Date	Checked by	Date
PL	FEB' 2015	OM	FEB' 2015

Scale	Drawing Status
1:100@A3	PLANNING

Drawing number	Revision
14104-PLN-06	0