



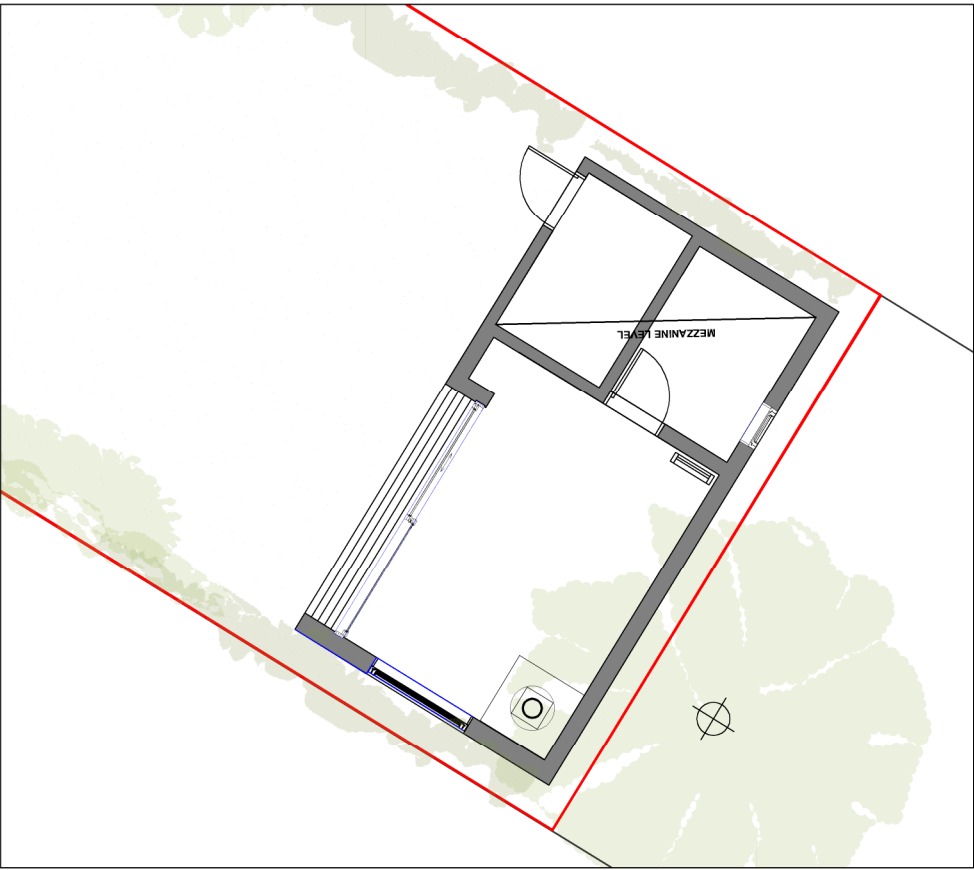


N
PROPOSED FLOOR PLAN
SCALE 1:100

 


DRAWING	NOTES
PROPOSED FLOOR PLAN & ELEVATIONS	
STATUS	
PRELIMINARY	


DRAWN BY	CHECKED BY	SCALE	DATE
AC		1/100 @ A4	23.03.2015
DRAWING NUMBER	REVISION		
1510.PL.02			

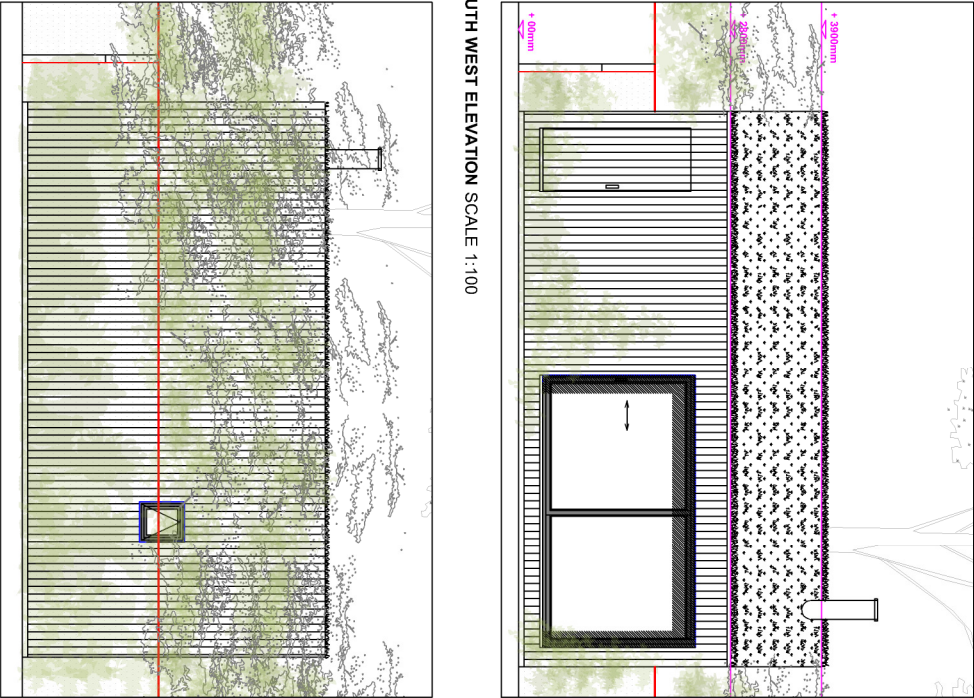


SOUTH WEST ELEVATION SCALE 1:100

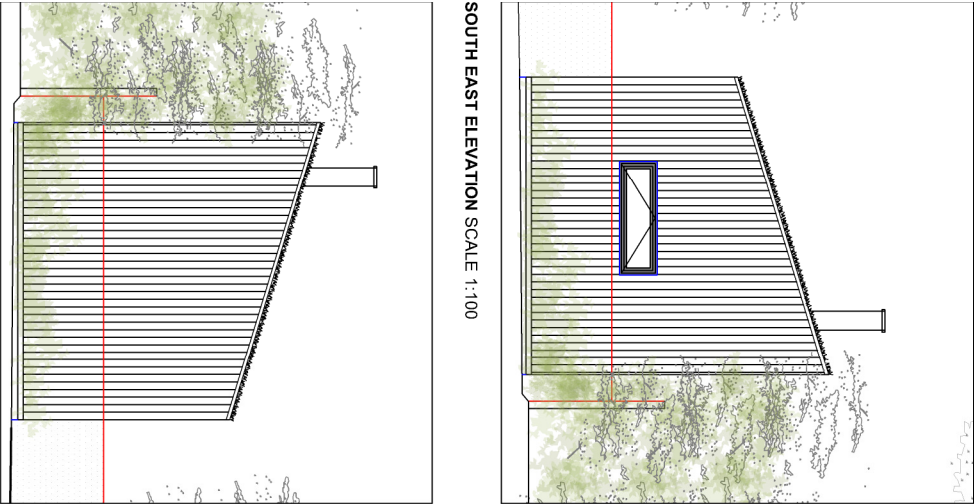

SOUTH EAST ELEVATION SCALE 1:100

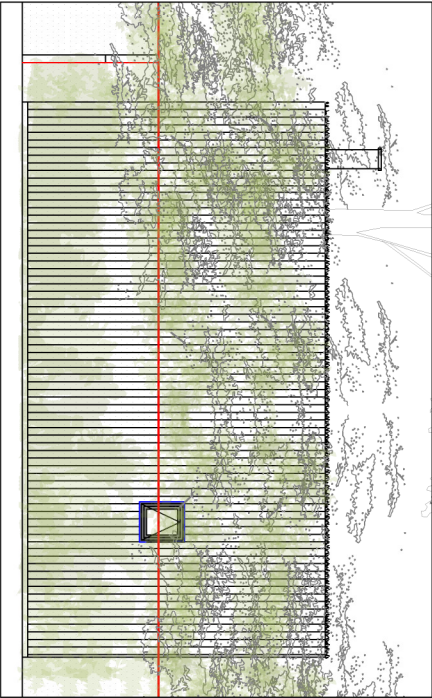

NORTH EAST ELEVATION SCALE 1:100

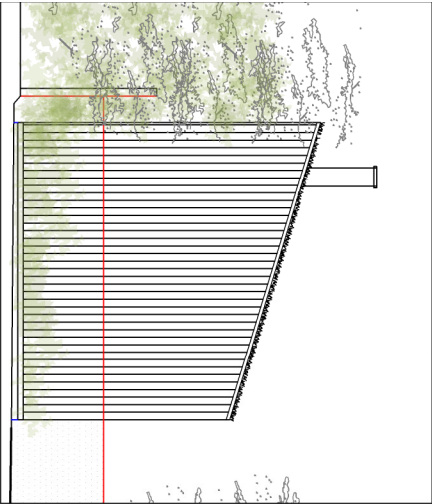

WEST ELEVATION SCALE 1:100

N
PROPOSED ELEVATIONS
SCALE 1:100

PROJECT	SITE ADDRESS
NATHALIE CASALI	110 Severnake Rd London NW3 2JR
STAGE	
PLANNING	

ecospace
architecture, naturally

3, LIFFE YARD
LONDON SE17 3QA
T 020 7703 4004
F 020 7708 4750
E info@ecospacestudio.com