


NORTH ELEVATION
Scale 1:200

EAST ELEVATION
Scale 1:200

SOUTH ELEVATION
Scale 1:200

WEST ELEVATION
Scale 1:200

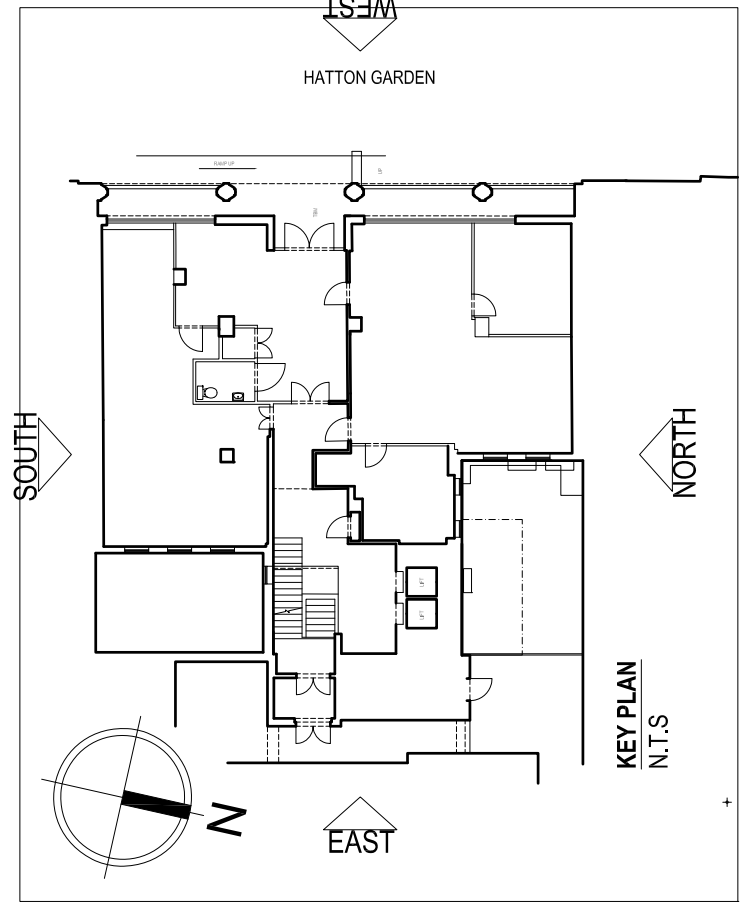

<h1>PLANNING ISSUE</h1>			
		<p>ESTEL PROPERTY INVESTMENTS No.3 LTD One Bridge Wharf, London N1 9BU Tel: 020 7536 6833</p> <p>Threeways House 36 George Street, Oxford OX1 2BJ Tel: 01865 200 600</p> <p>e-mail: info@tmd-surveys.co.uk www.tmd-surveys.co.uk</p> <p>Project: 40-42 HATTON GARDENS LONDON EC1N 8EB</p>	
<p>Scale: 1:200@A3</p>	<p>Date: MARCH 2015</p>	<p>Drawn By: GAW</p>	<p>Checked By: DMC/TB</p>
<p>Job No: 7383</p>	<p>Rev'n: EX-10</p>	<p>Rev'n:</p>	<p>Rev'n:</p>
<p>Drawing: EXISTING</p>		<p>NORTH, EAST, SOUTH AND WEST ELEVATIONS</p>	

NOTES
All dimensions and levels to be checked by Contractor and verified before work commences; dimensions must be not be scaled from this drawing.
Copyright reserved.

EC REGULATIONS - GENERAL NOTE
Where reference is made on this drawing to British Standards or to specific manufacturer's products or trade names, this is intended to indicate a minimum acceptable standard of performance etc. Materials and components conforming to an equivalent European Standard may be used and supporting evidence shall be produced at tender stage to confirm fitness for purpose.