


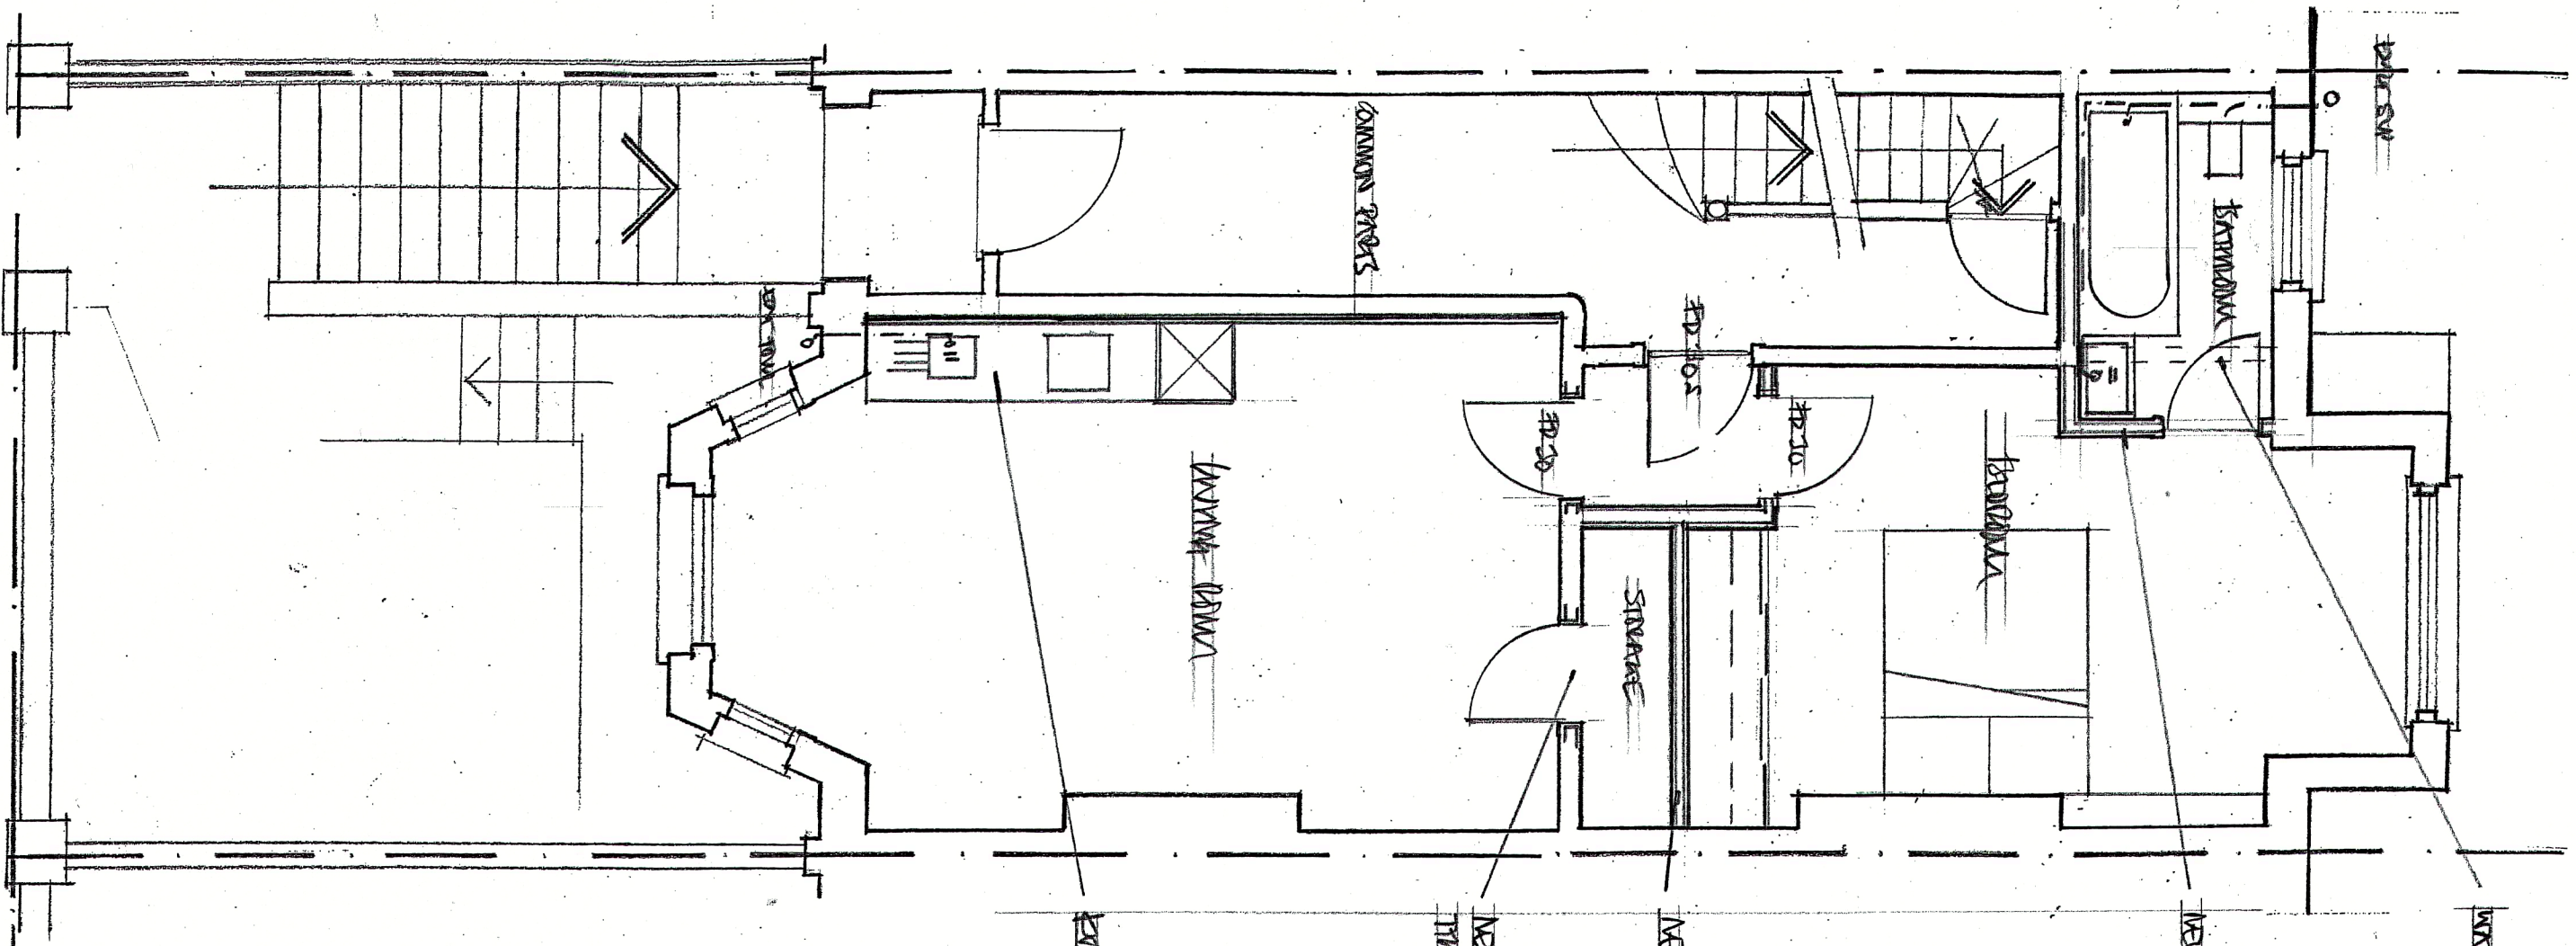

WALL SECTION REMOVED TO +1.100

2.24

1.7.56

NEW TERRAZZO WALLS

12.705

NEW TERRAZZO WALLS

NEW PORTED FIREO OPENINGS
TERRAZZO SPINE WALL

19.3125

2.68

REMOVED

1 BED ROOM FURN
44.7 M² (481 SF)

REV

STEVEN ADAMS RIBA
ARCHITECTS

28b ENGLANDS LANE
LONDON NW3 4UE
Tel 020 7722 7664
Fax 7722 7652

46 ADVANCEST TERRAZZO
LONDON NW3

DRAWING
UPPER FLOOR FLOOR PLAN
PROPOSED

Scale 1:50 date 30.1.15 drawn SW checked