


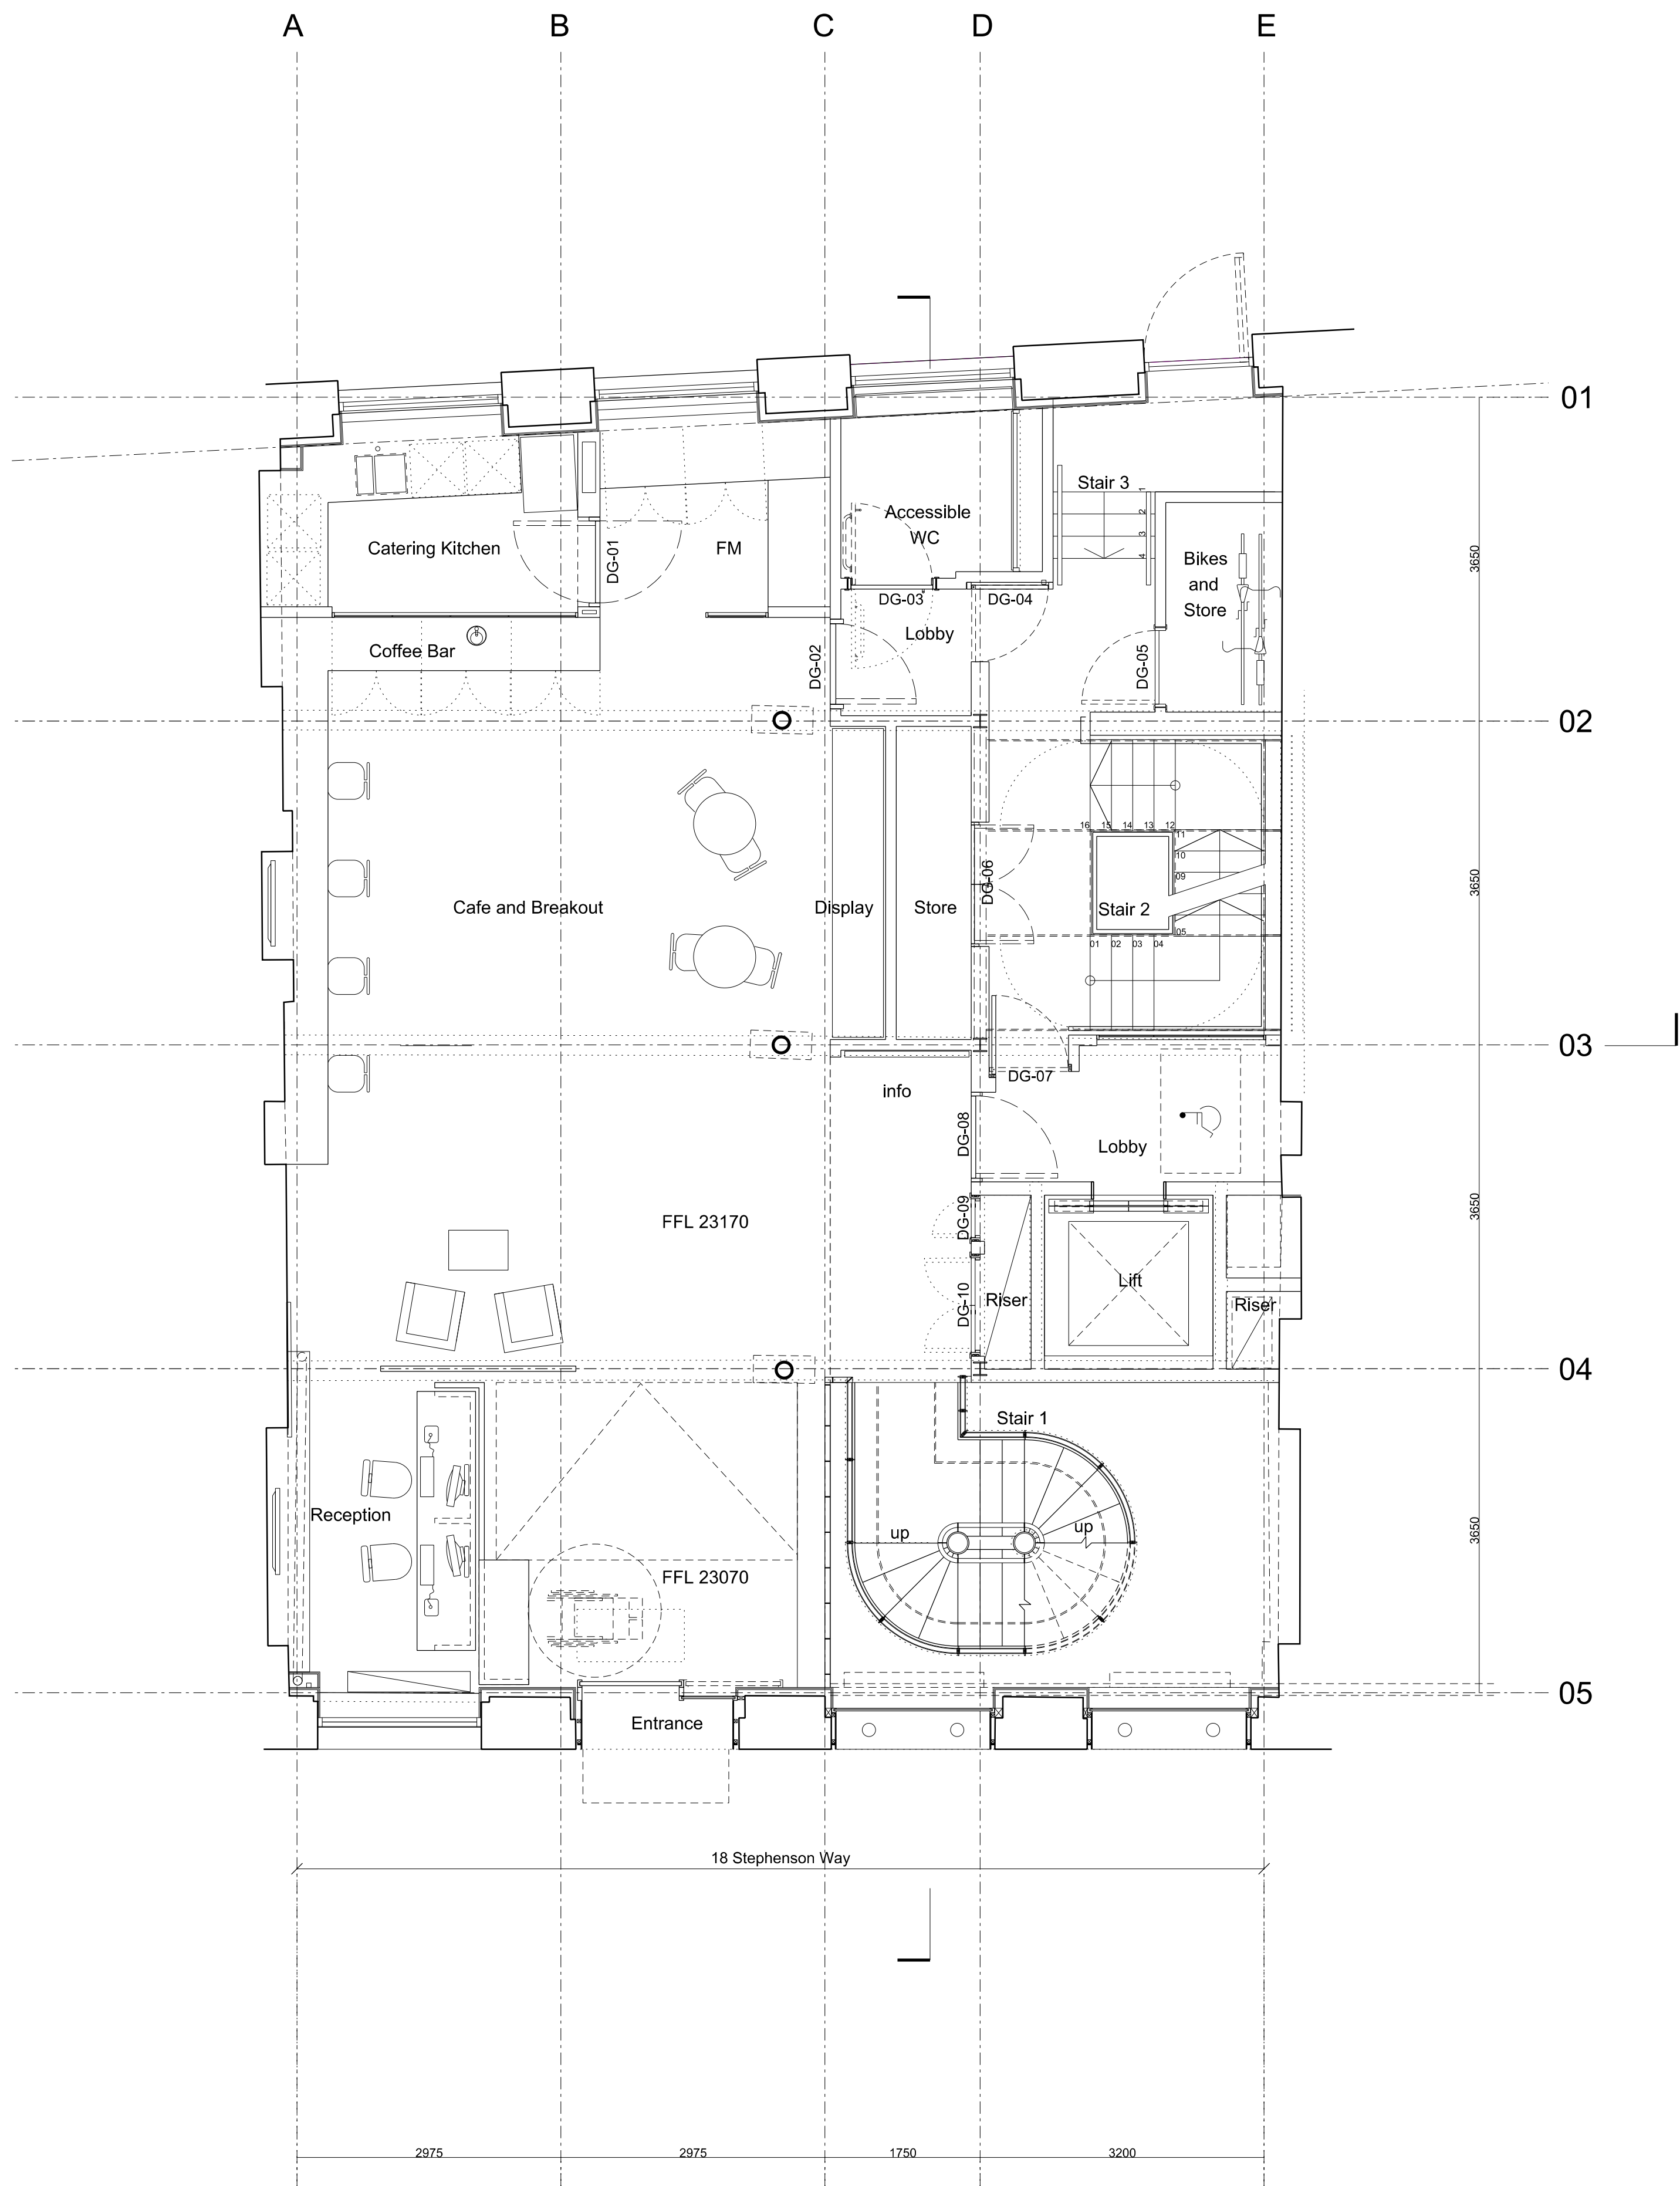

Notes

### Bennetts Associates Architects

1 Rawstorne Place London EC1V 7NL  
T +44 (0)20 7520 3300 F +44 (0)20 7520 3333  
E mail@bennettsassociates.com

For Bennetts Associates' electronic information issue disclaimer -  
[www.bennettsassociates.com/informationanddisclaimer/](http://www.bennettsassociates.com/informationanddisclaimer/)

Project Project No. 1215

## RCOphth

Royal College of Ophthalmologists

Drawing Title

Ground floor plan

|                |          |
|----------------|----------|
| Drawing Number | Revision |
| 1215_P20_ 100  | \        |

|            |           |               |
|------------|-----------|---------------|
| Scale @ A3 | Scale @A1 | Revision Date |
| 1:100      | 1:50      | 150326        |
| YY MM DD   |           |               |