

Loft

Roof

Written dimensions to be taken in preference to scaled dimensions. The Contractor is responsible for checking all dimensions before work starts.

All work is to be carried out to the requirements, and to the satisfaction of the Local Authority. These drawings are for planning purposes only.

Any discrepancies to be brought to the attention of 4D Planning Consultants immediately.

Location Plan



Rev	Date	Description	by	chk

Osborne Planning™
Architecture | Town Planning

In association with 4D Planning
www.GetMePlanning.com

Client **Maria Banks**

Project **6 Eldon Grove, NW3 5PS**

Title **Existing Floor Plans**

Date: February 2015
Scale: 1:50 @ A1, 1:100 @ A3
Drawing No. EG011

Rev: **A**



No changes proposed to front elevation




Written dimensions to be taken in preference to scaled dimensions. The Contractor is responsible for checking all dimensions before work starts.

All work is to be carried out to the requirements, and to the satisfaction of the Local Authority. These drawings are for planning purposes only.

Any discrepancies to be brought to the attention of 4D Planning Consultants immediately.

Location Plan

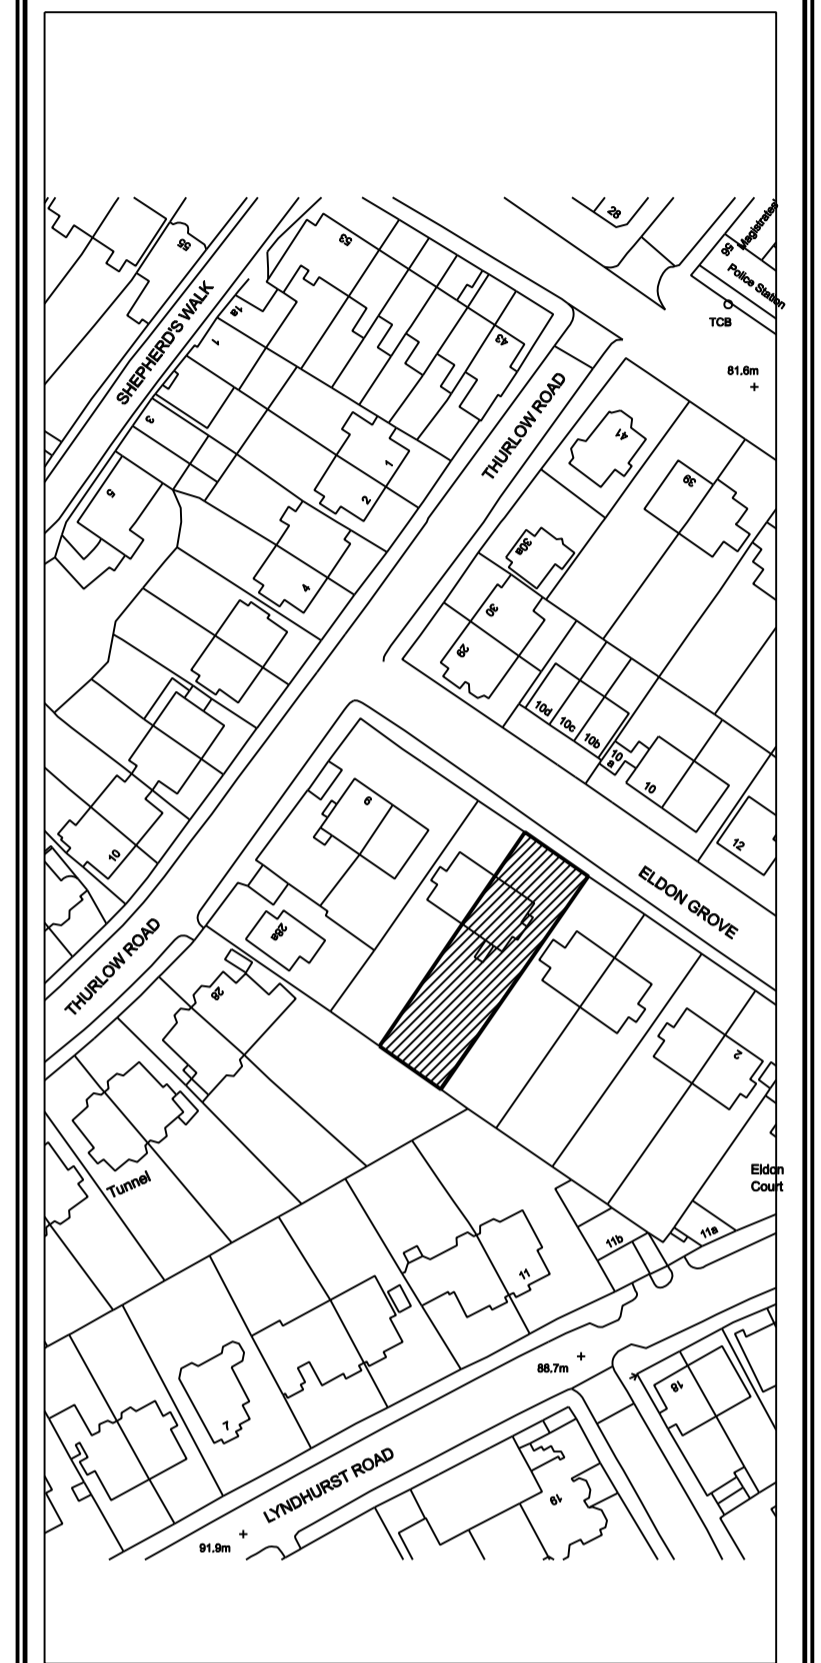

Rev	Date	Description	by	chk

Osborne Planning
Architecture | Town Planning

In association with 4D Planning
www.GetMePlanning.com

Client **Maria Banks**

Project **6 Eldon Grove, NW3 5PS**

Title **Existing Front Elevation**

Date: February 2015
Scale: 1:50 @ A1, 1:100 @ A3
Drawing No. EG012

Rev: **A**




Written dimensions to be taken in preference to scaled dimensions. The Contractor is responsible for checking all dimensions before work starts.

All work is to be carried out to the requirements, and to the satisfaction of the Local Authority. These drawings are for planning purposes only.

Any discrepancies to be brought to the attention of 4D Planning Consultants immediately.

Location Plan

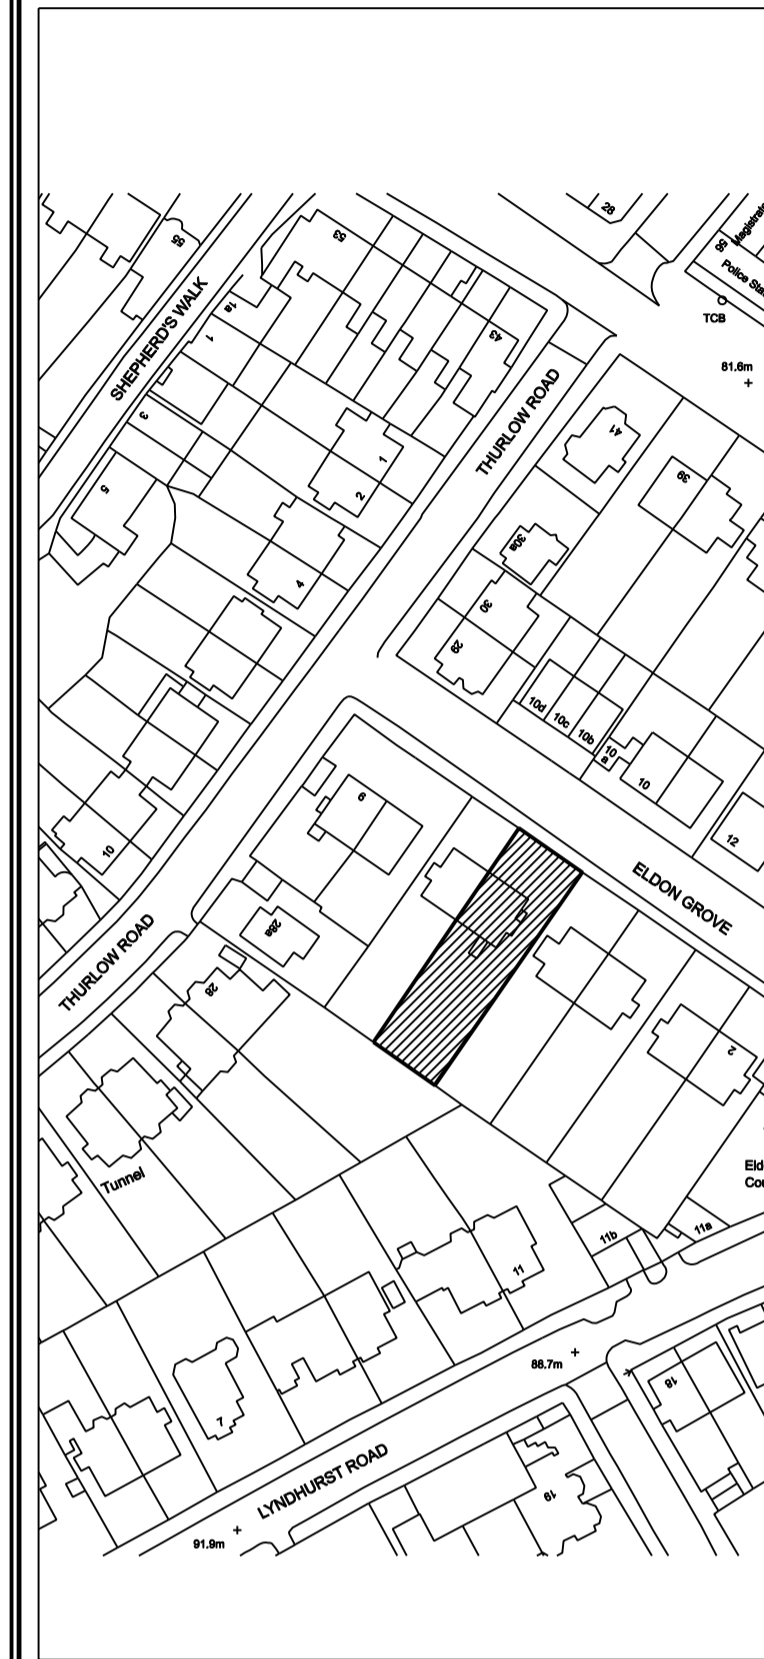

Rev	Date	Description	by	chk

Osborne Planning™
Architecture | Town Planning

In association with *4D Planning*
www.GetMePlanning.com

Client **Maria Banks**

Project **6 Elton Grove, NW3 5PS**

Title **Existing Rear Elevation**

Date: February 2015
Scale: 1:50 @ A1, 1:100 @ A3
Drawing No. EG013


Rev: **A**

Written dimensions to be taken in preference to scaled dimensions. The Contractor is responsible for checking all dimensions before work starts.

All work is to be carried out to the requirements, and to the satisfaction of the Local Authority. These drawings are for planning purposes only.

Any discrepancies to be brought to the attention of 4D Planning Consultants immediately.

Location Plan

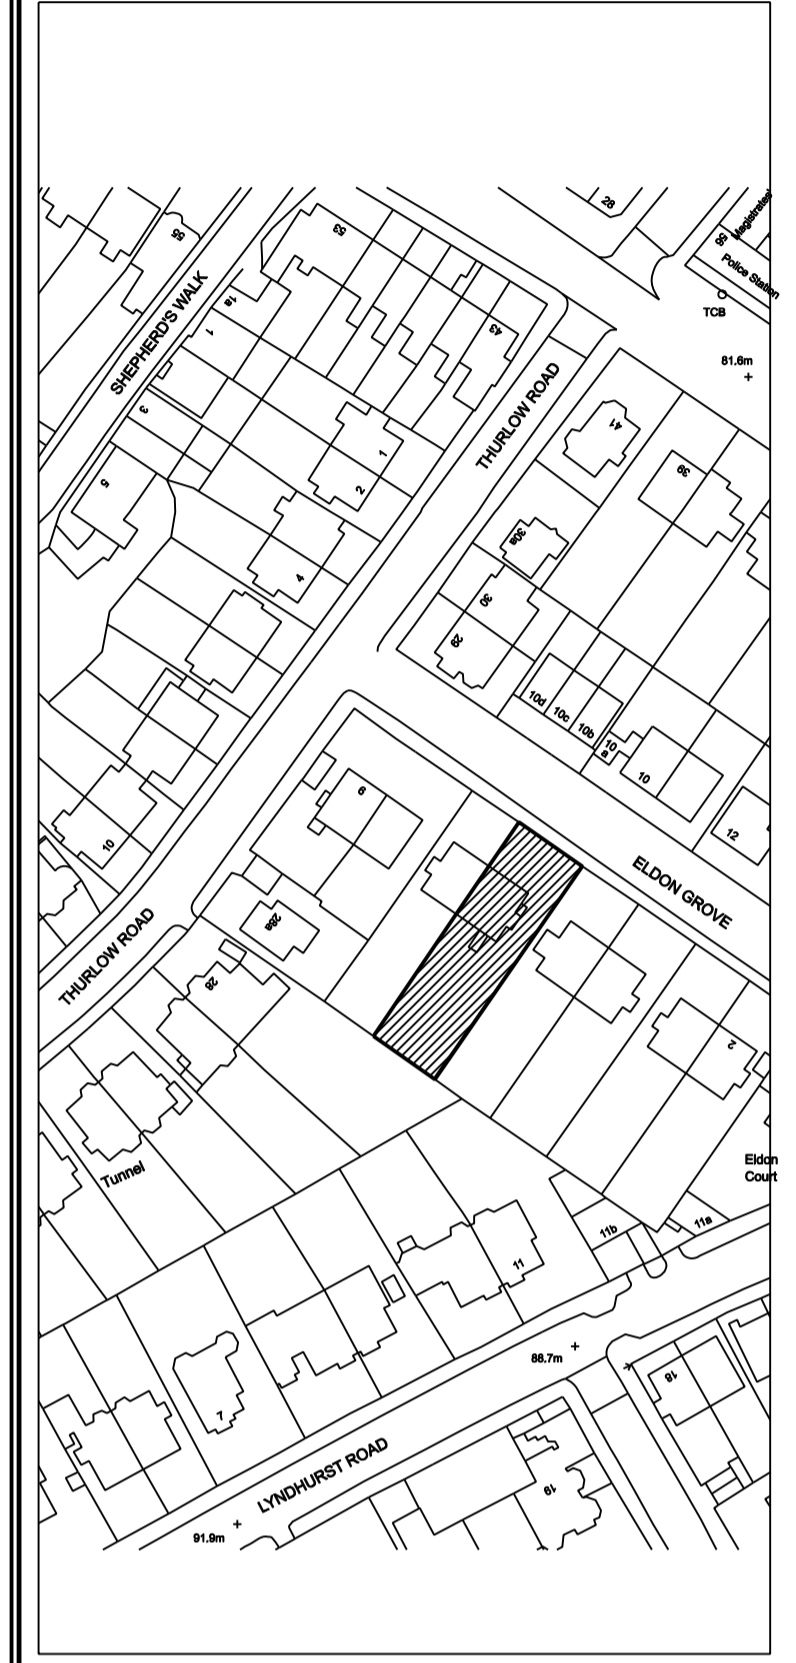

Rev	Date	Description	by	chk

Osborne Planning™
Architecture | Town Planning



In association with 4D Planning
www.GetMePlanning.com


Client **Maria Banks**

Project **6 Eldon Grove, NW3 5PS**



Title **Existing Side Elevation**

Date: February 2015	Rev: A
Scale: 1:50 @ A1, 1:100 @ A3	
Drawing No. EG014	

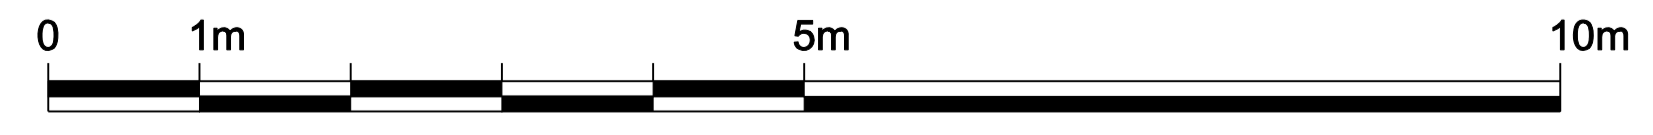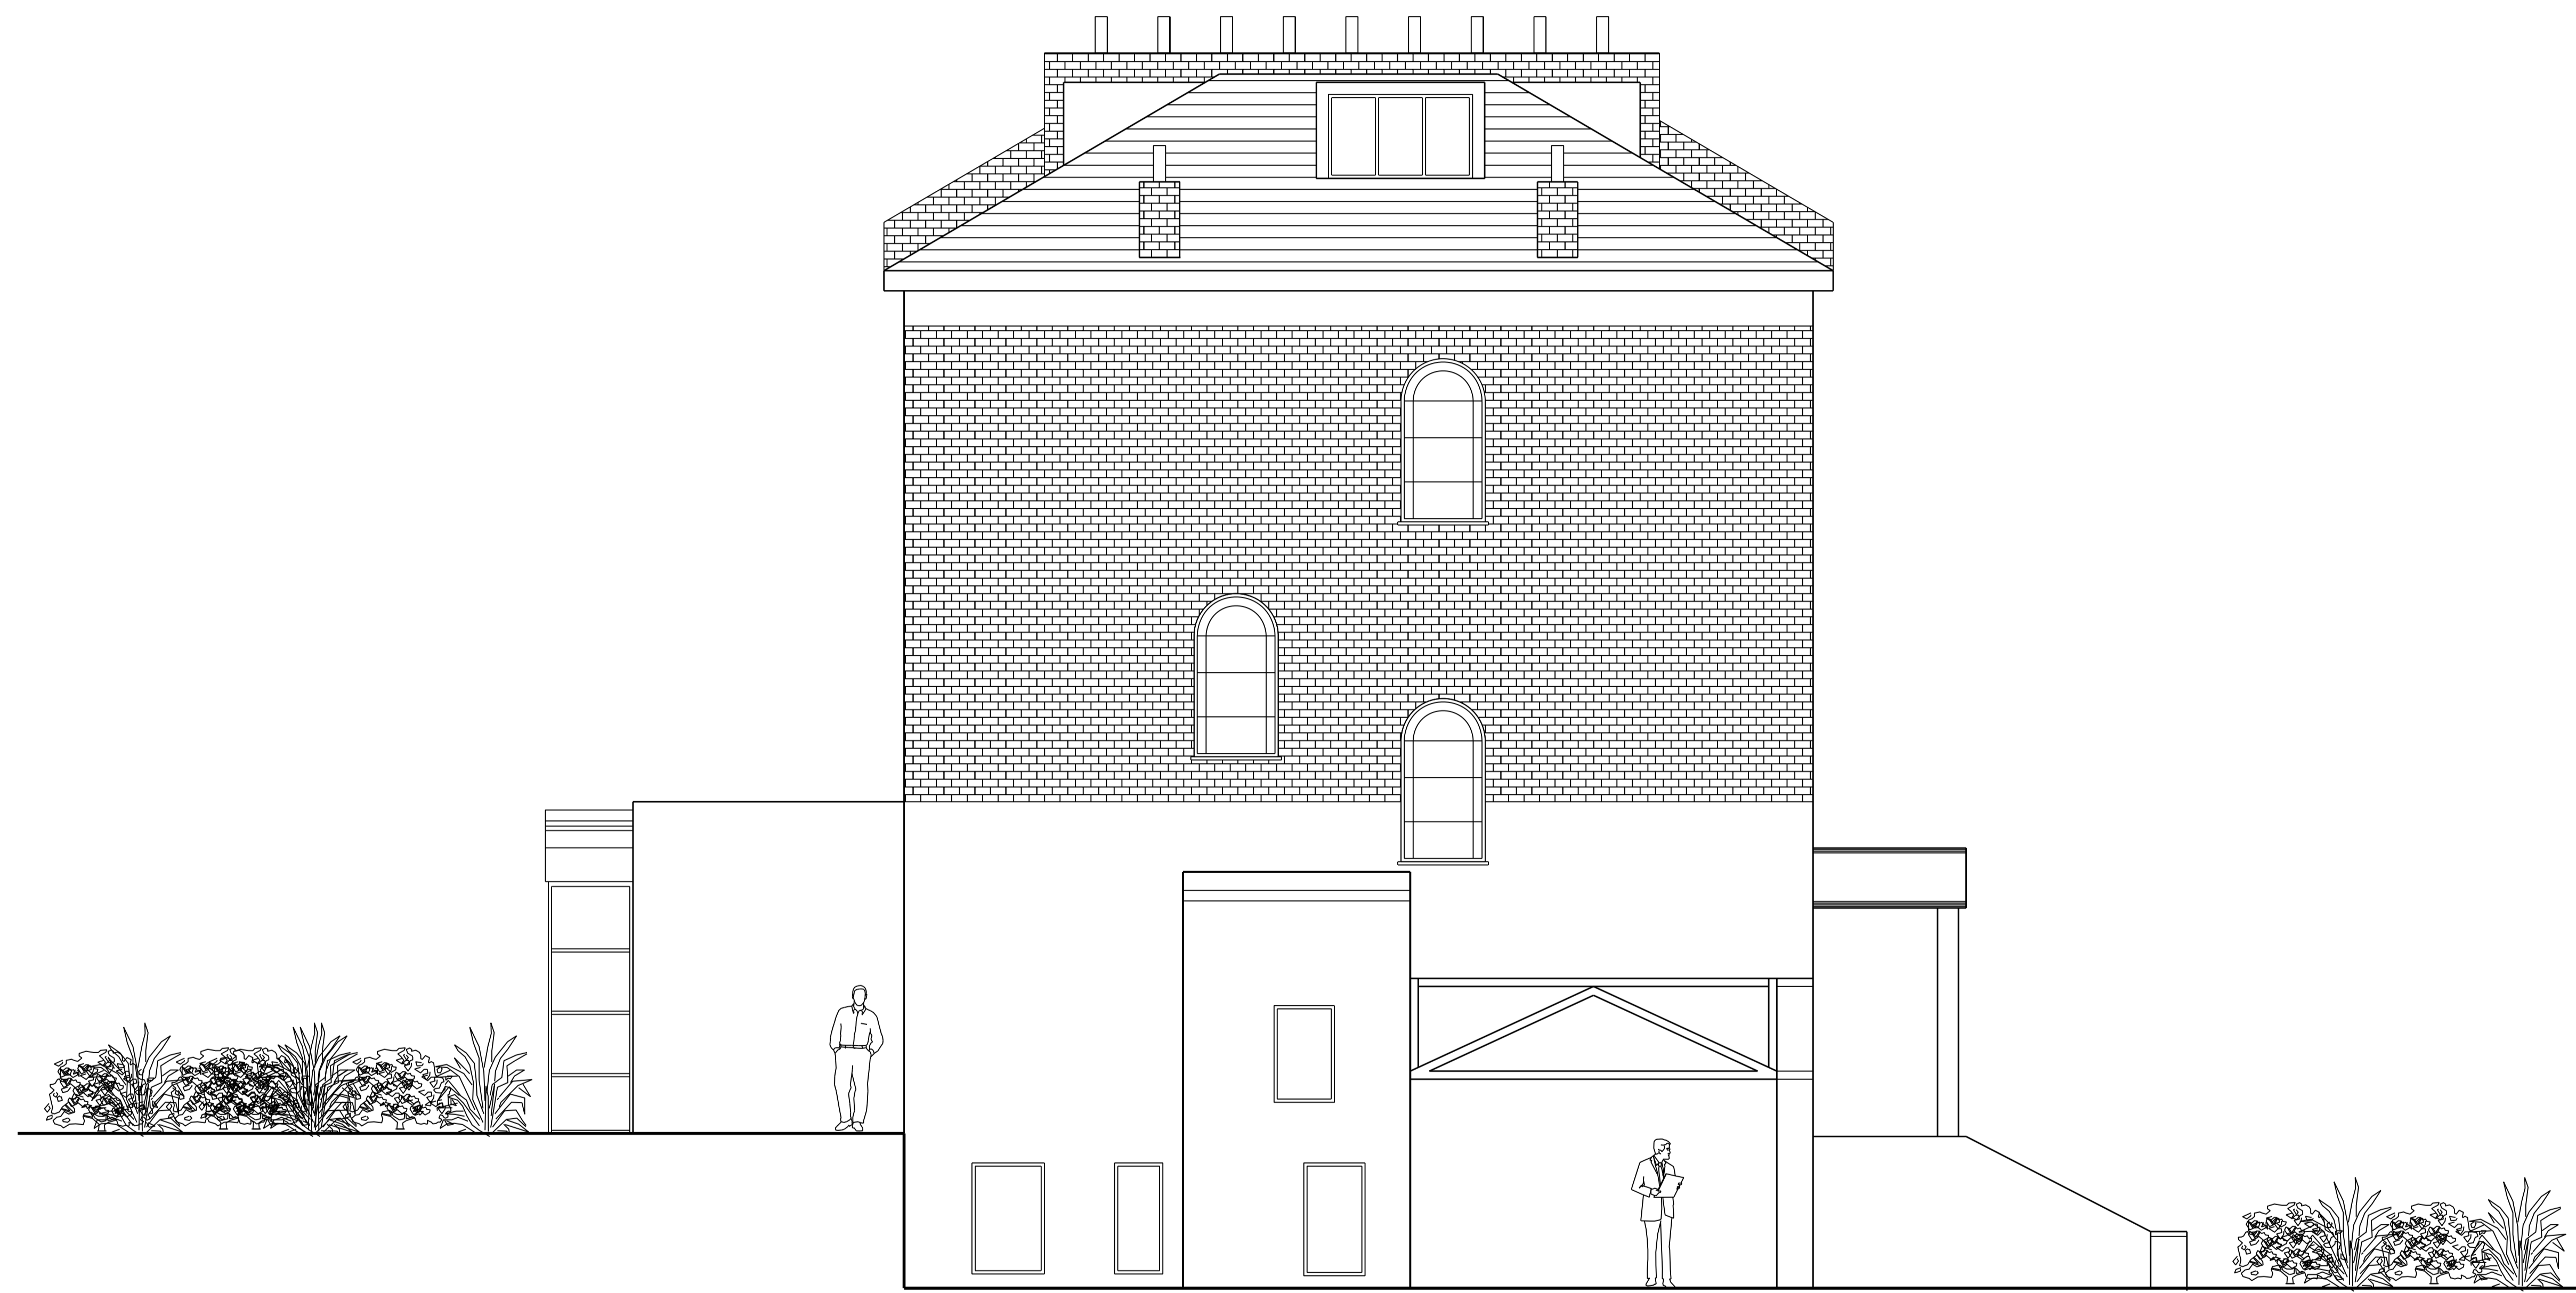

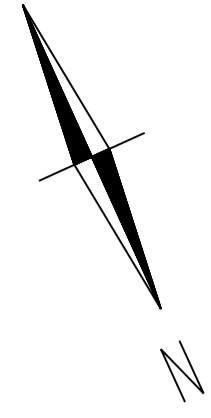

- 1) All new roof tiles to match existing
- 2) New juliet balcony doors to match existing windows (sash)

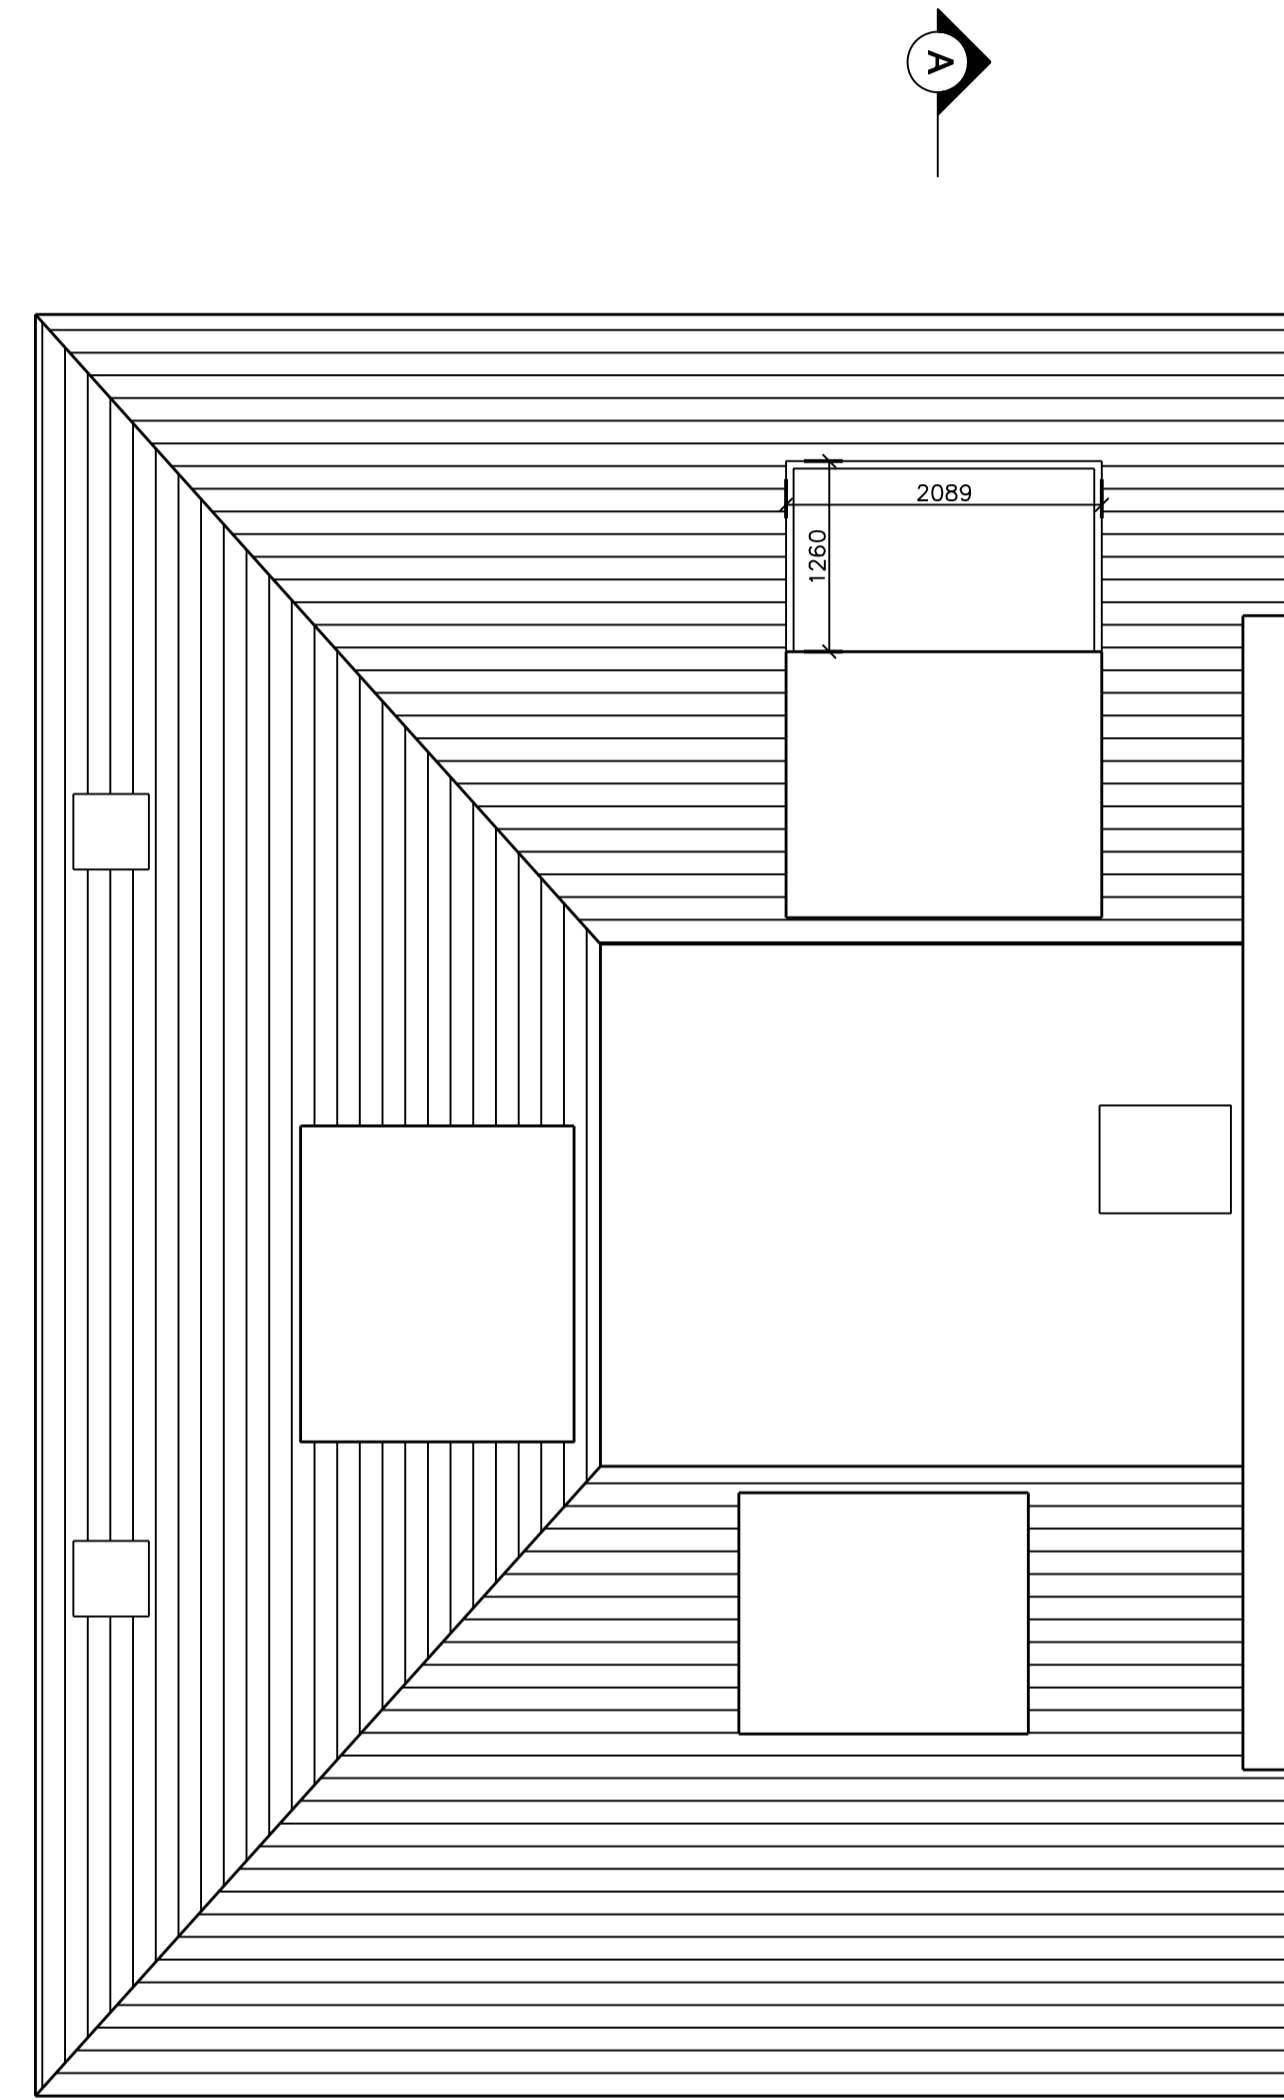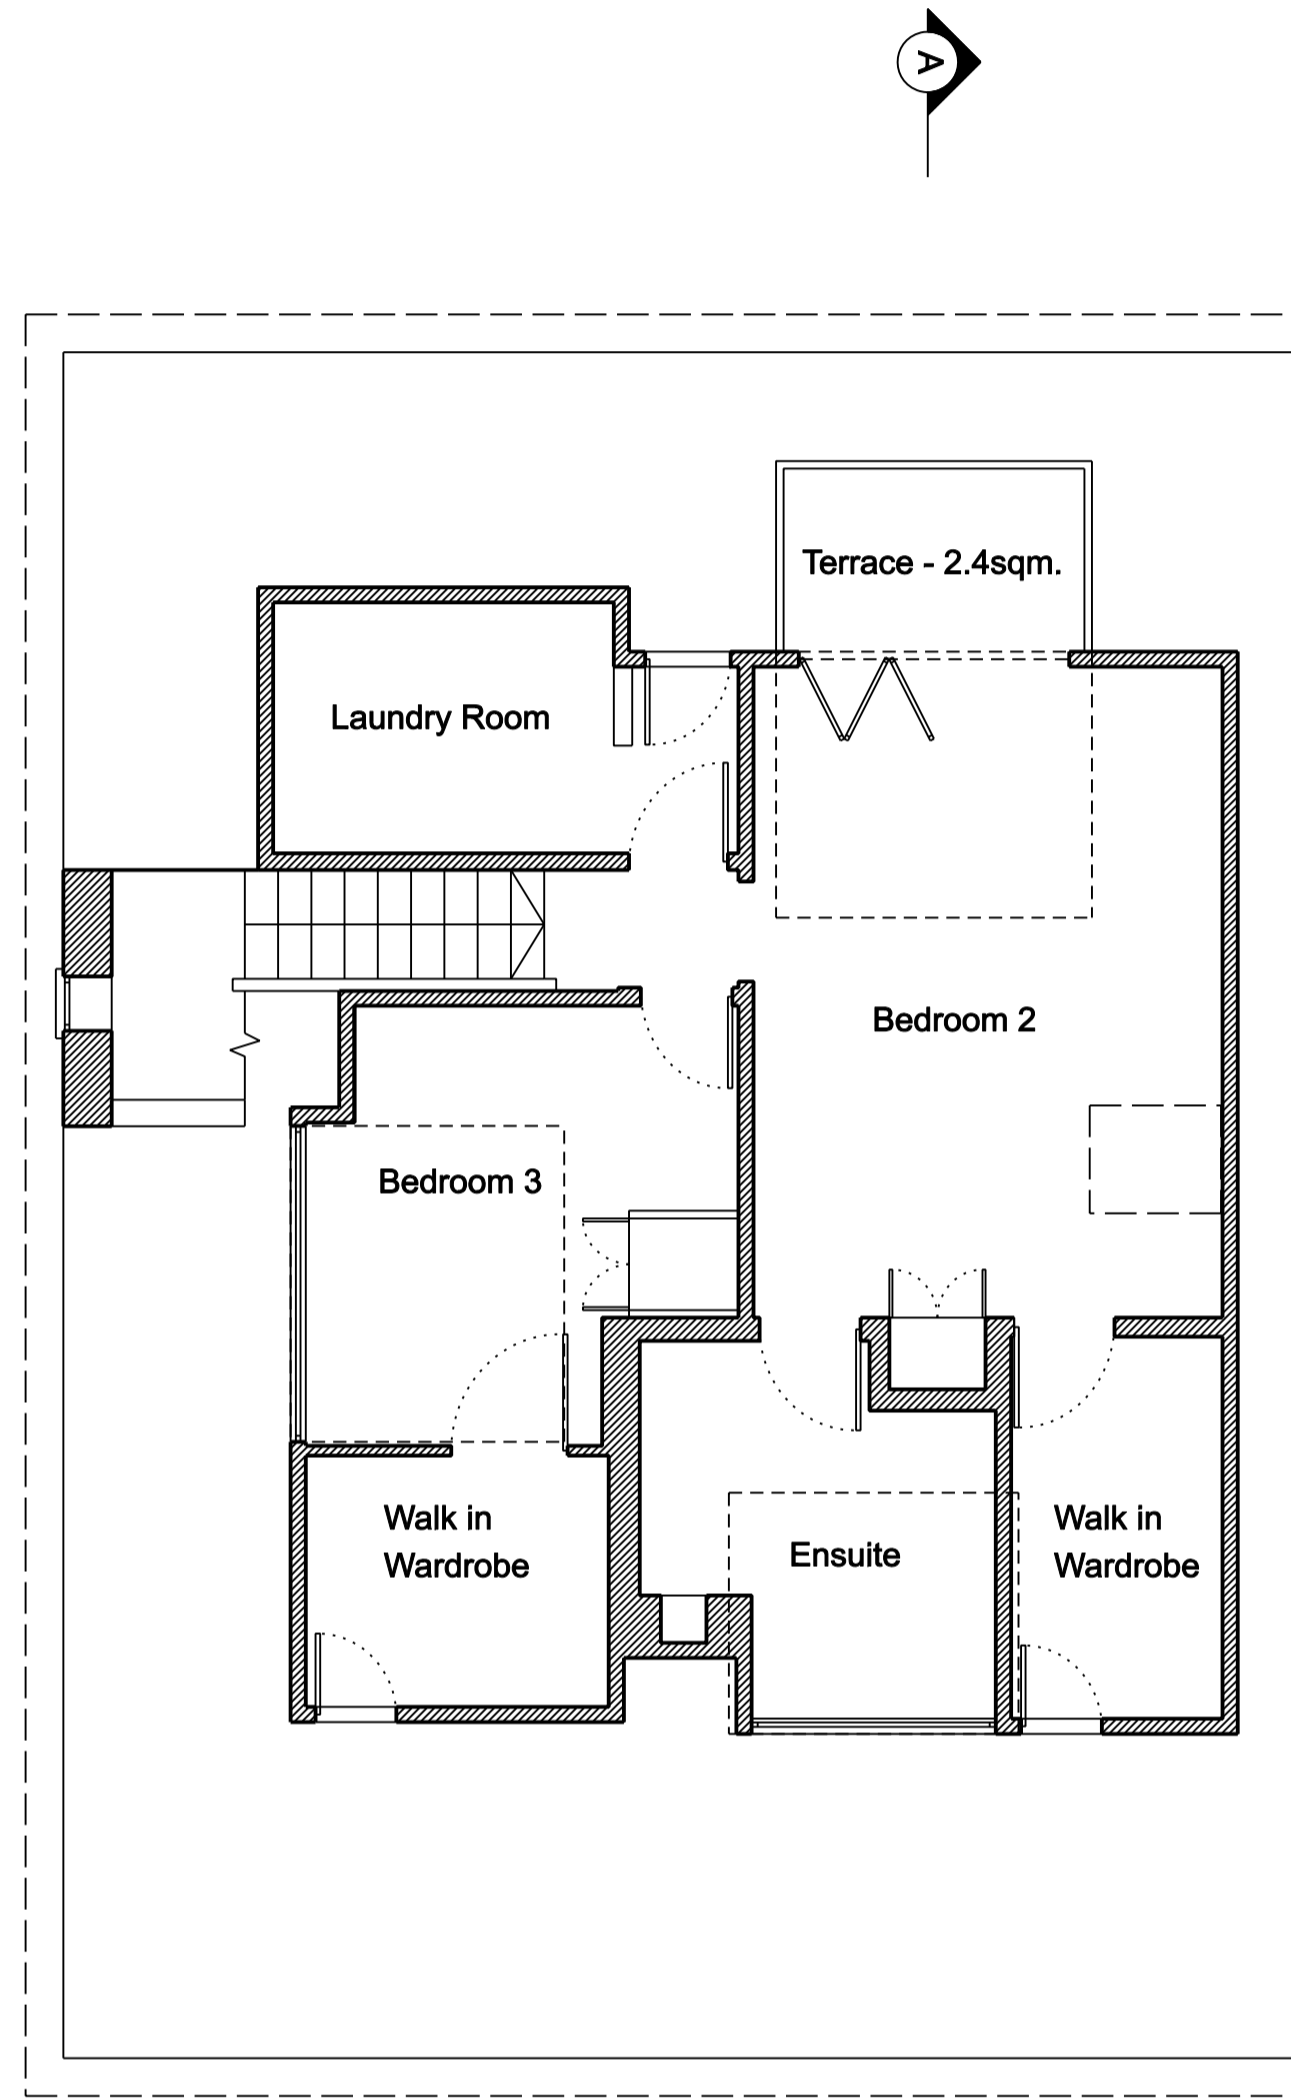

Loft


Roof

Written dimensions to be taken in preference to scaled dimensions. The Contractor is responsible for checking all dimensions before work starts.

All work is to be carried out to the requirements, and to the satisfaction of the Local Authority. These drawings are for planning purposes only.

Any discrepancies to be brought to the attention of 4D Planning Consultants immediately.

Location Plan

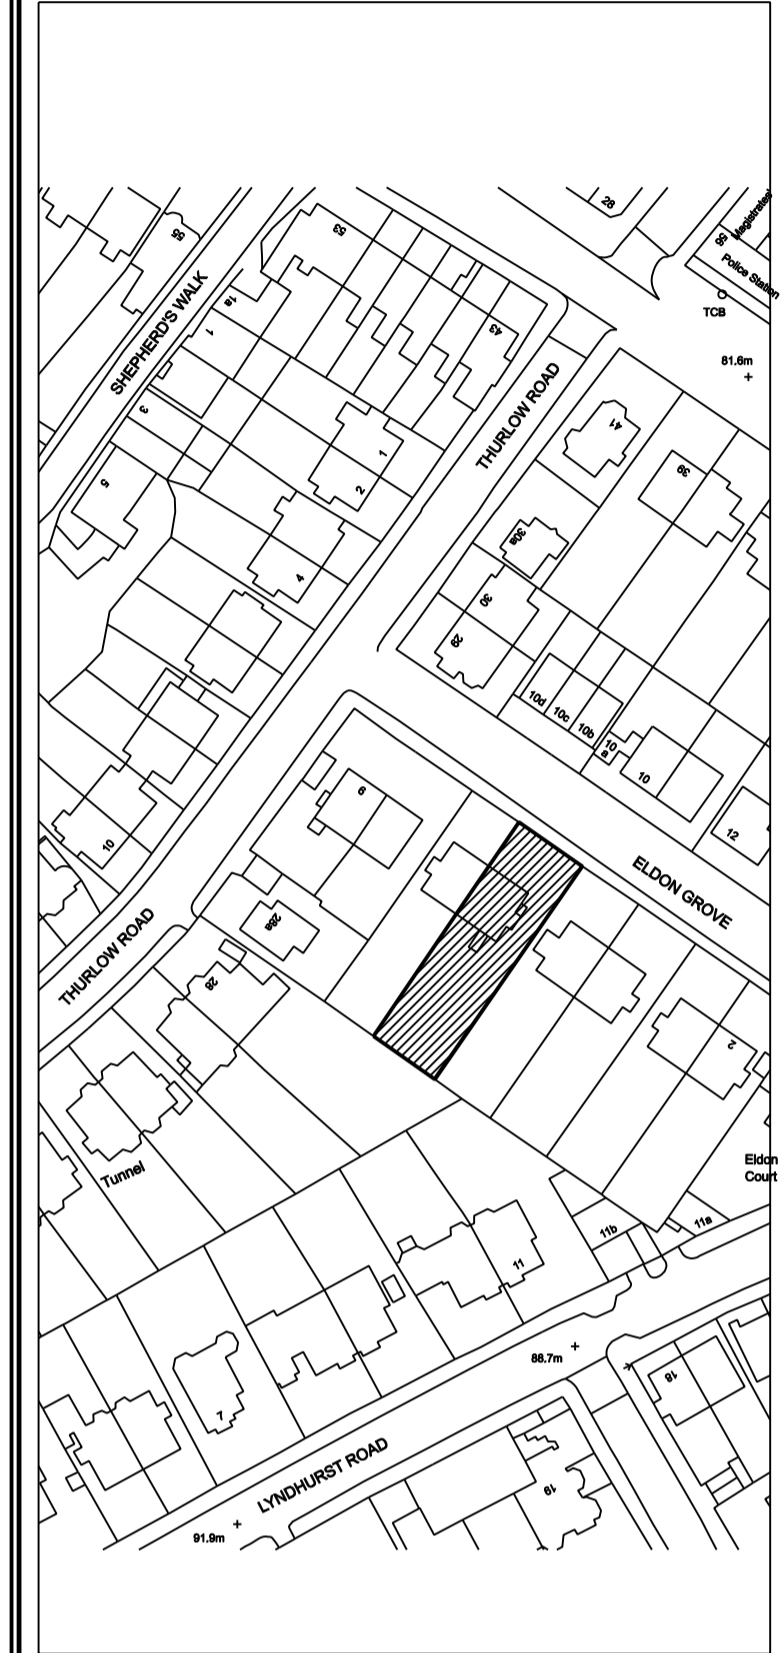

Rev	Date	Description	by	chk

Osborne Planning™
Architecture | Town Planning

In association with 4D Planning
www.GetMePlanning.com

Client **Maria Banks**

Project **6 Eldon Grove, NW3 5PS**

Title **Proposed Floor Plans**

Date: February 2015
Scale: 1:50 @ A1, 1:100 @ A3
Drawing No. EG01

Rev: **A**




Written dimensions to be taken in preference to scaled dimensions. The Contractor is responsible for checking all dimensions before work starts.

All work is to be carried out to the requirements, and to the satisfaction of the Local Authority. These drawings are for planning purposes only.

Any discrepancies to be brought to the attention of 4D Planning Consultants immediately.

Location Plan

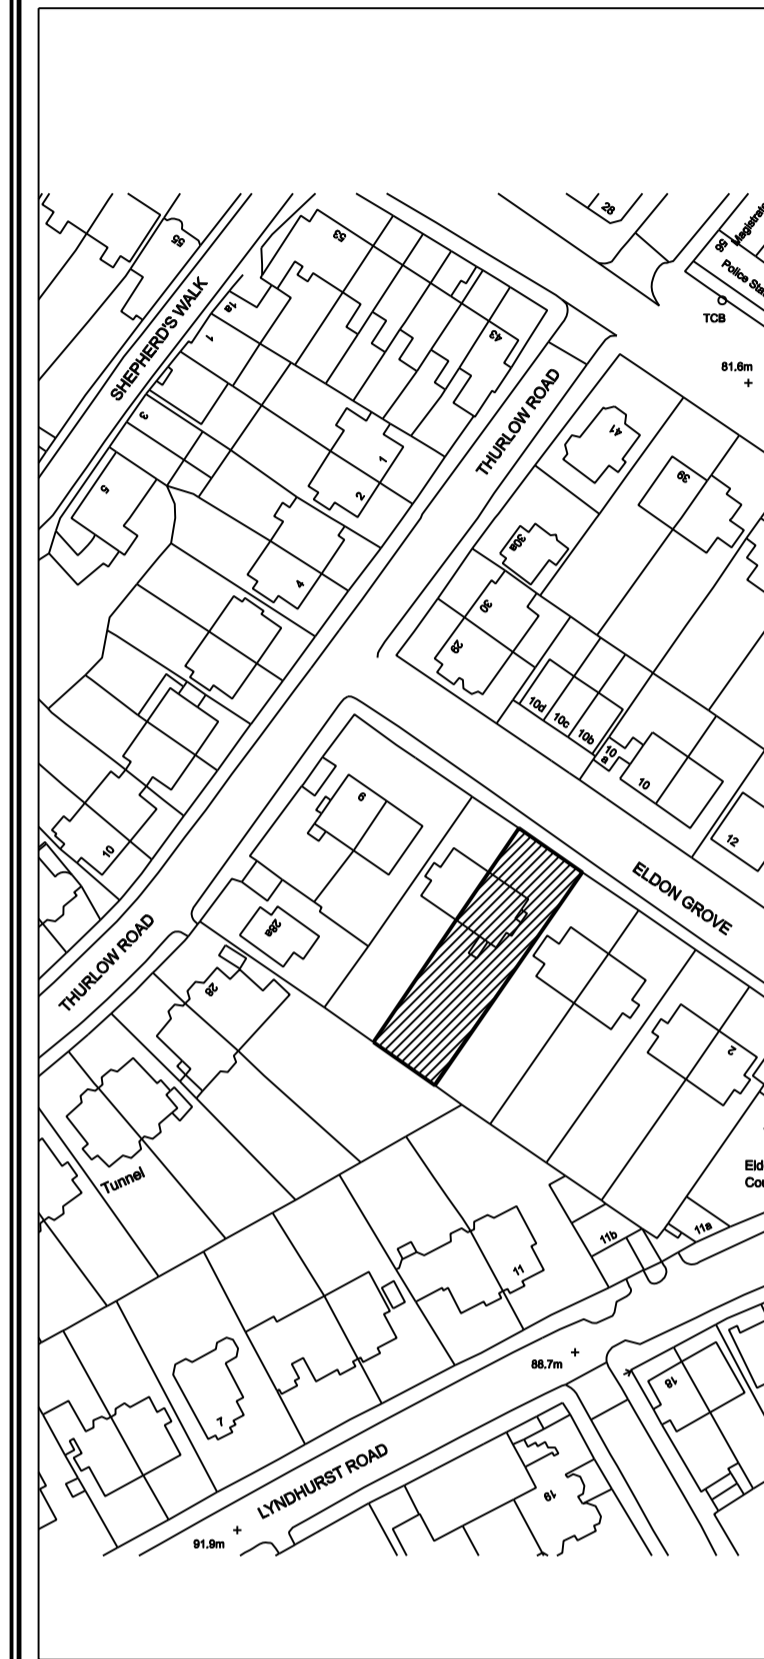

Rev	Date	Description	by	chk

Osborne Planning
Architecture | Town Planning

In association with 4D Planning
www.GetMePlanning.com

Client **Maria Banks**


Project **6 Eldon Grove, NW3 5PS**

Title **Proposed Rear Elevation**

Date: February 2015
Scale: 1:50 @ A1, 1:100 @ A3
Drawing No. EG02

Rev: **A**

Black painted metal railings

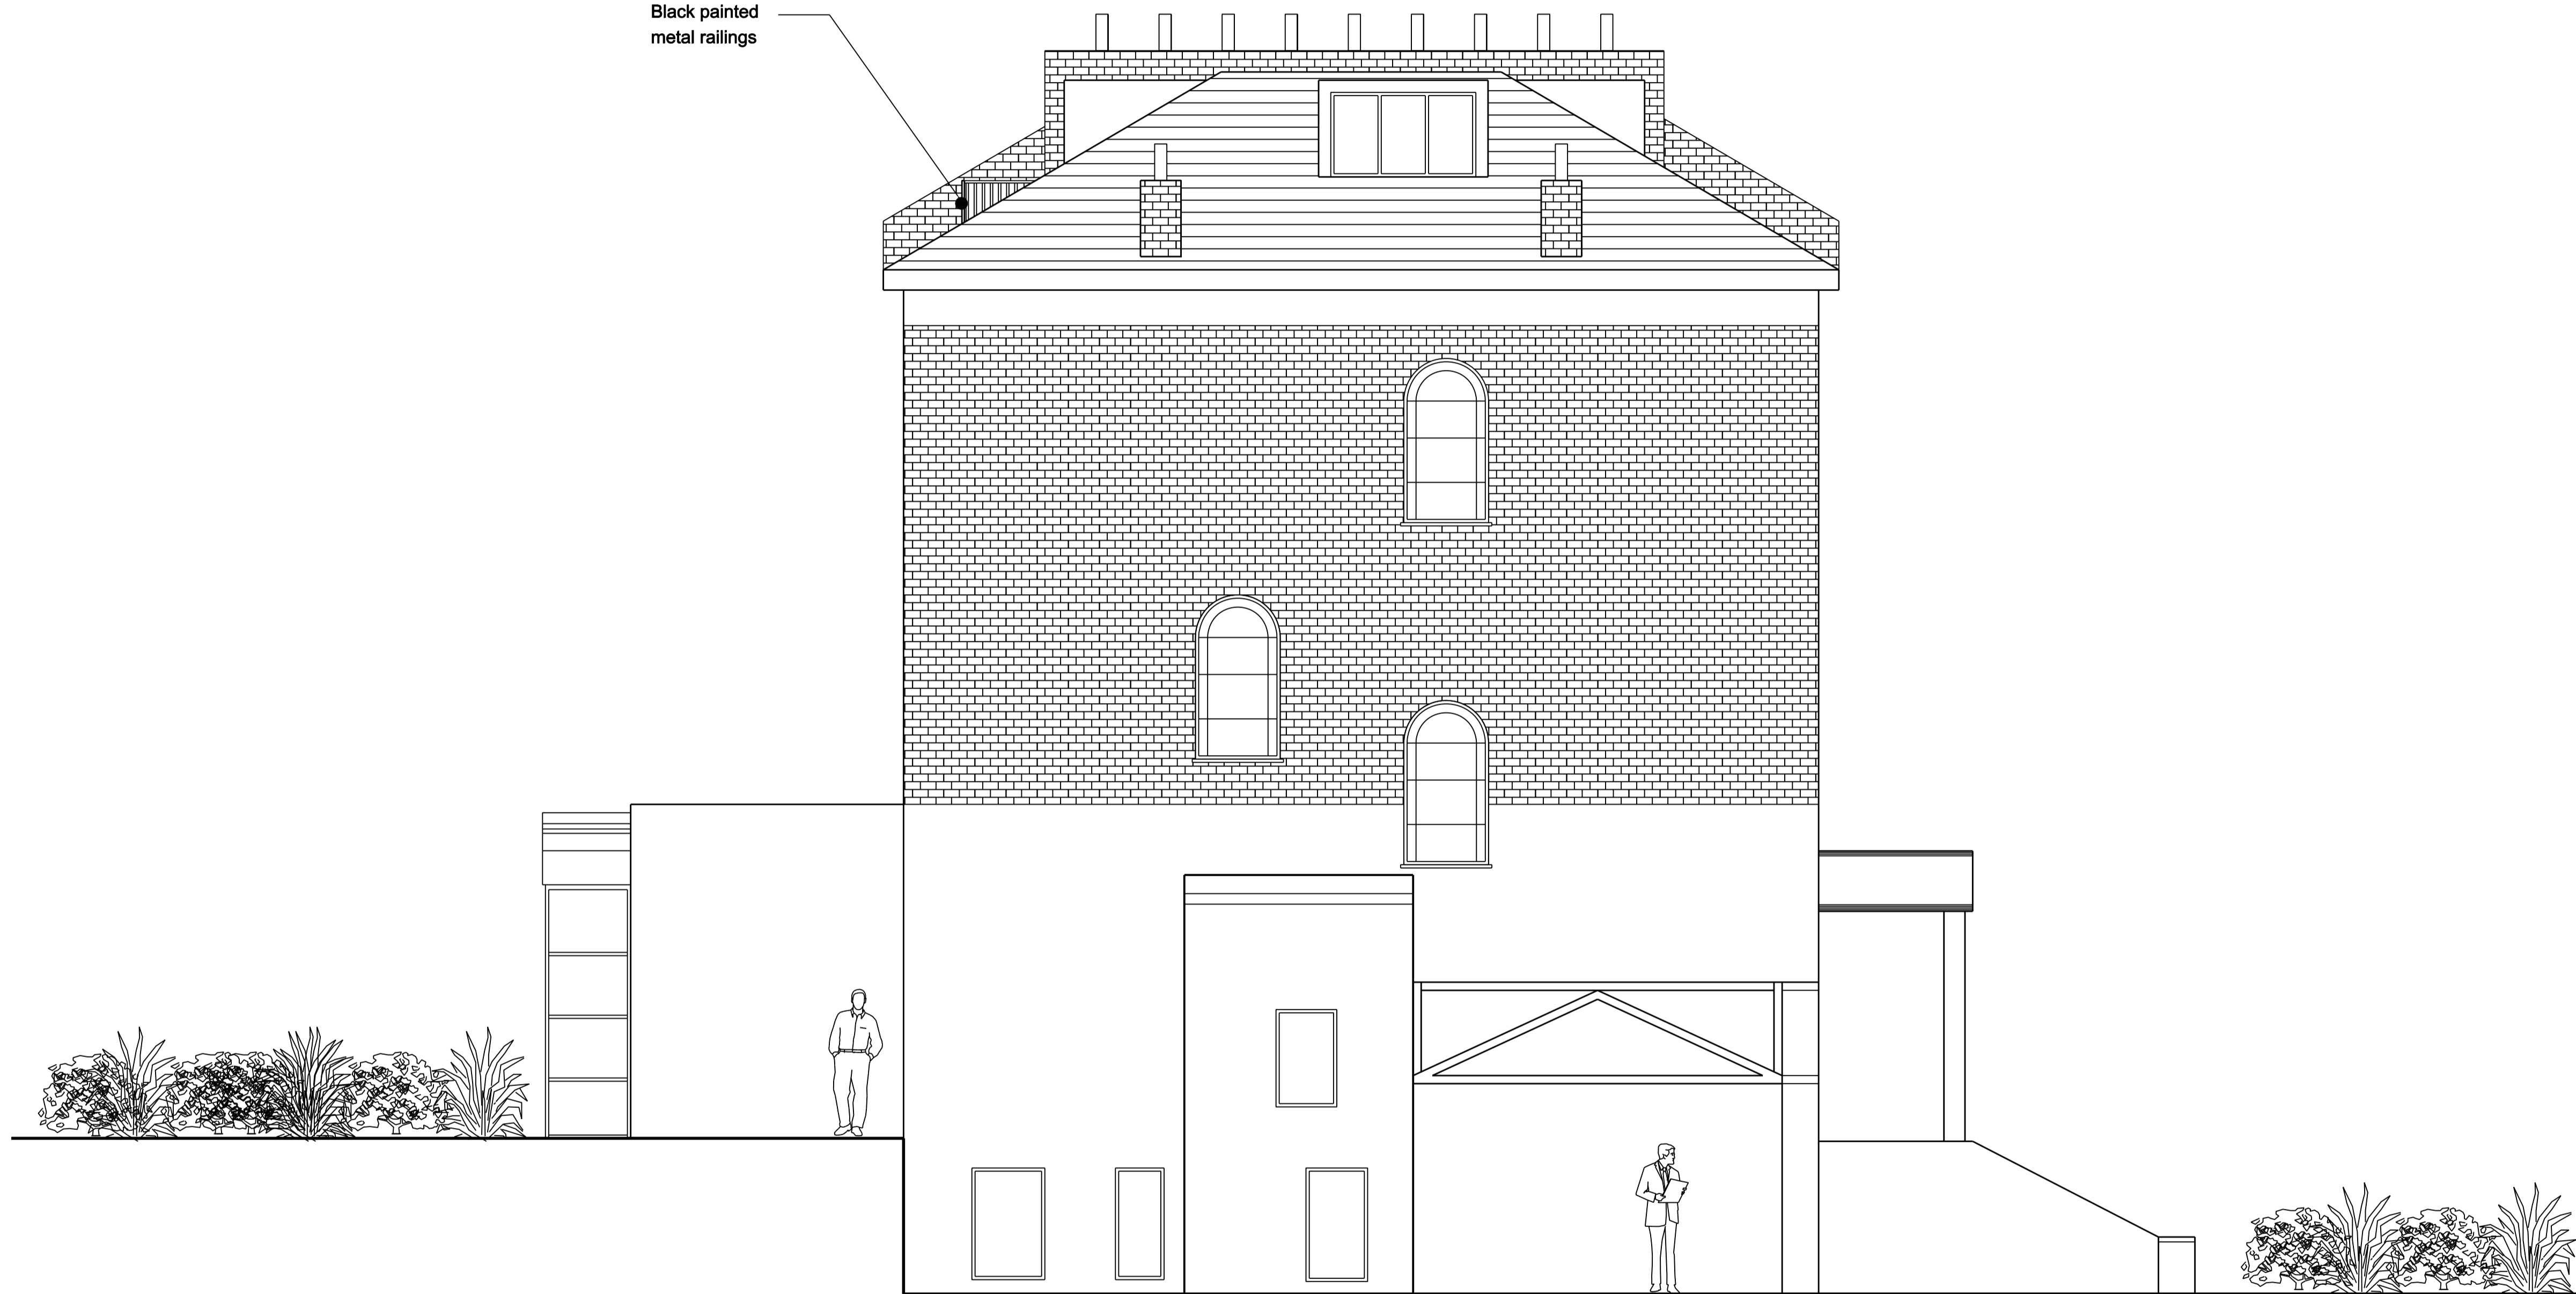

Written dimensions to be taken in preference to scaled dimensions. The Contractor is responsible for checking all dimensions before work starts.

All work is to be carried out to the requirements, and to the satisfaction of the Local Authority. These drawings are for planning purposes only.

Any discrepancies to be brought to the attention of 4D Planning Consultants immediately.

Location Plan



Rev	Date	Description	by	chk

Osborne Planning™
Architecture | Town Planning


In association with 4D Planning
www.GetMePlanning.com

Client **Maria Banks**

Project **6 Eldon Grove, NW3 5PS**

Title **Proposed Side Elevation**

Date: February 2015	Rev: A
Scale: 1:50 @ A1, 1:100 @ A3	
Drawing No. EG03	

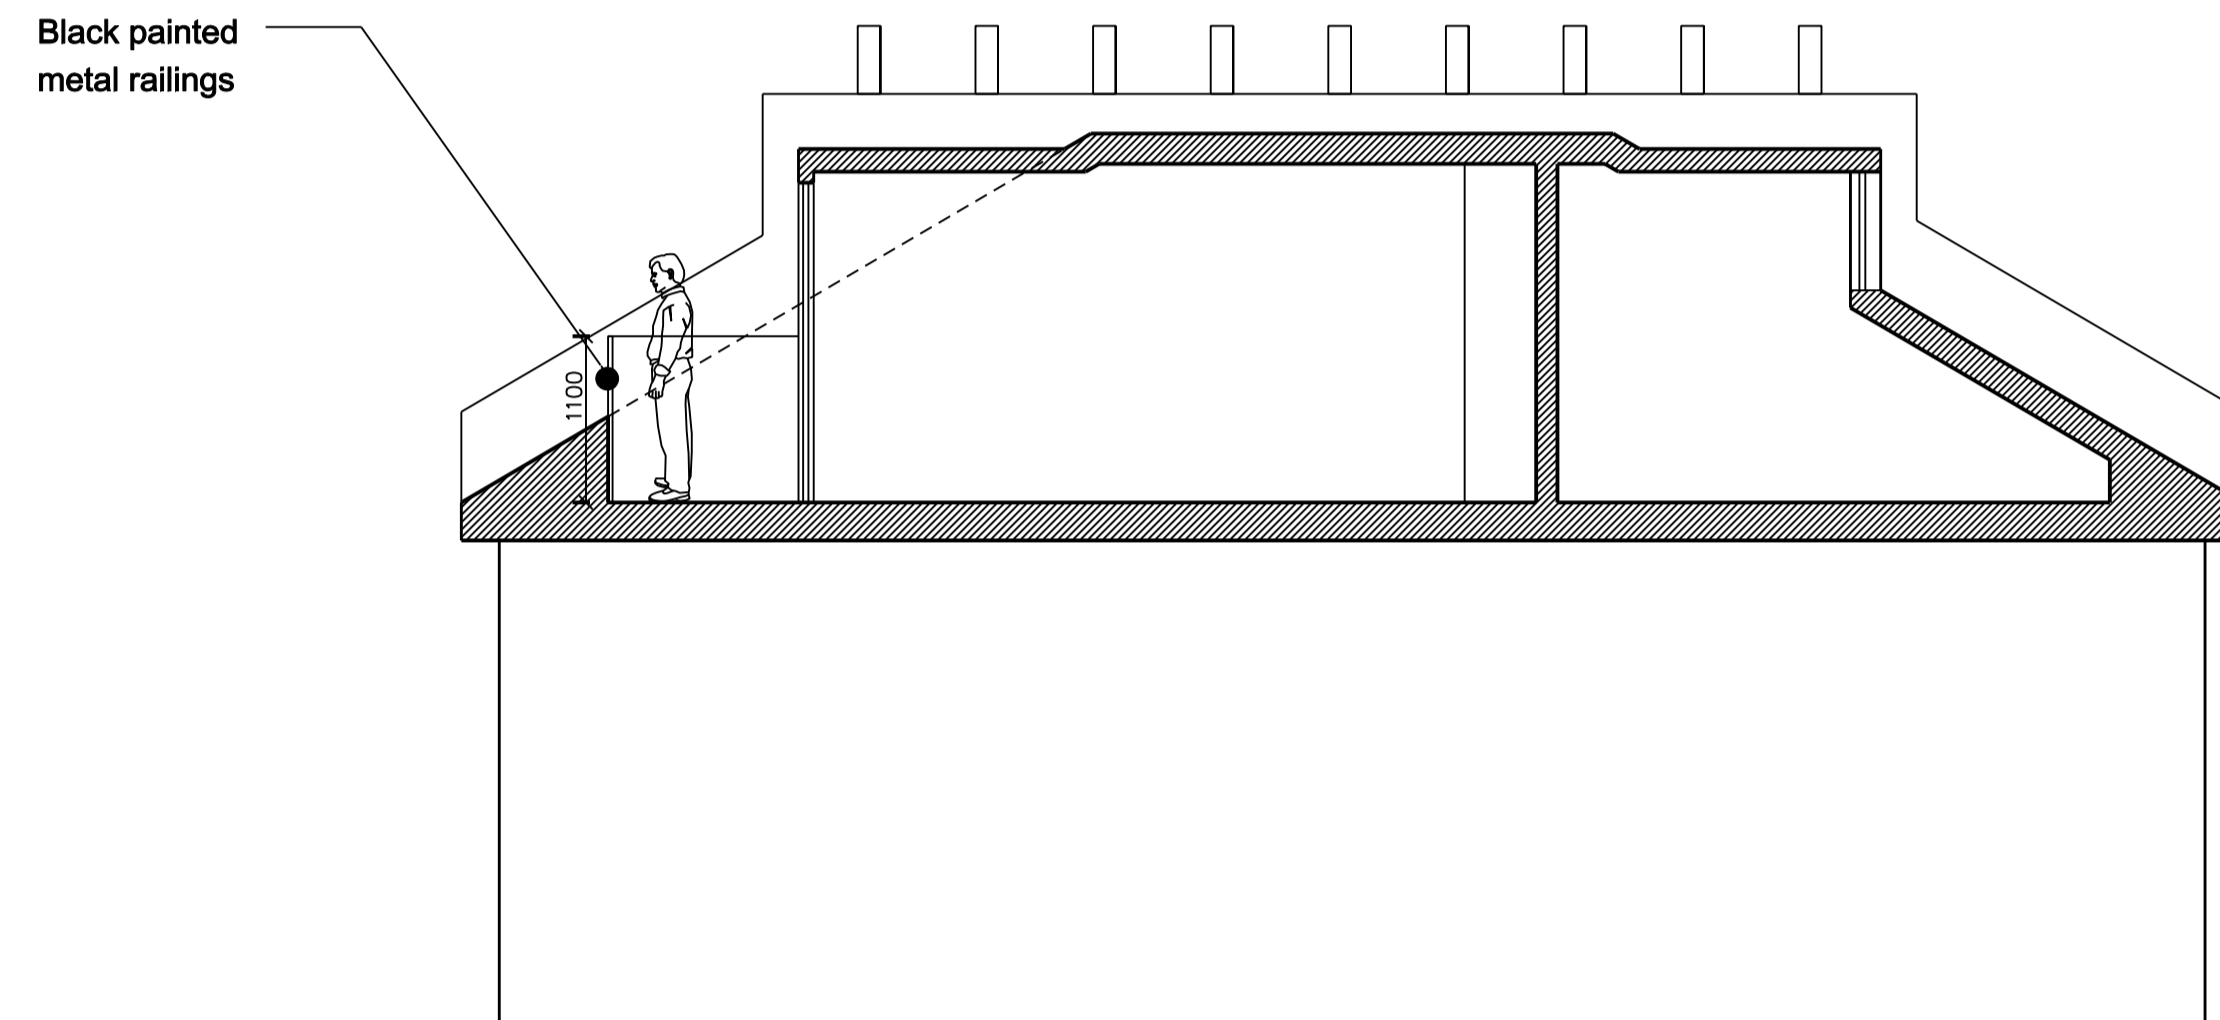


Written dimensions to be taken in preference to scaled dimensions. The Contractor is responsible for checking all dimensions before work starts.

All work is to be carried out to the requirements, and to the satisfaction of the Local Authority. These drawings are for planning purposes only

Any discrepancies to be brought to the attention of 4D Planning Consultants immediately.

Location Plan

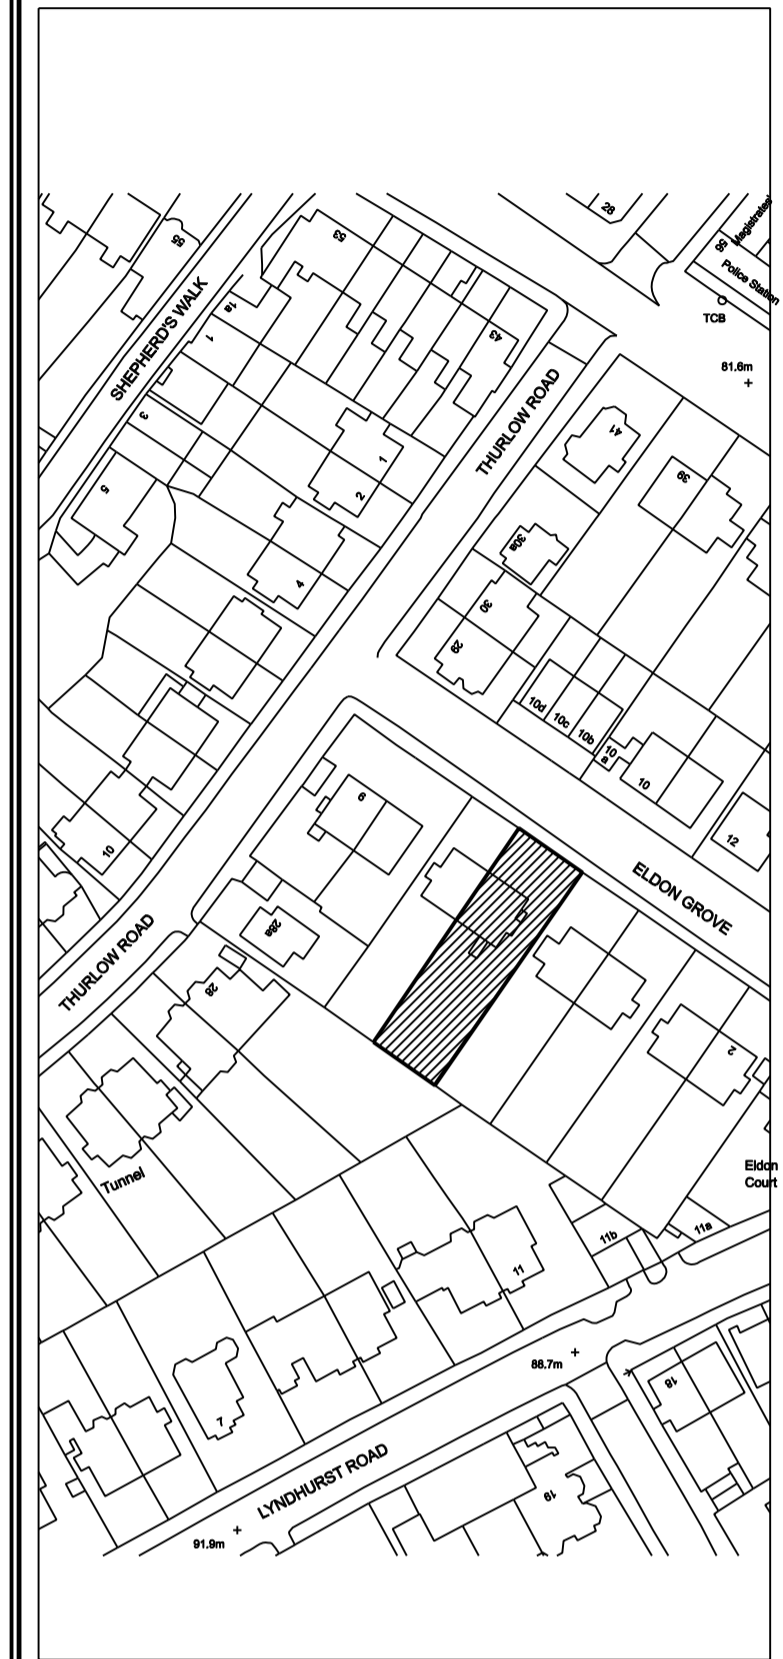

Rev	Date	Description	by	chk

Osborne Planning™
Architecture | Town Planning

In association with *4D Planning*
www.GetMePlanning.com

Client **Maria Banks**

Project **6 Elton Grove, NW3 5PS**

Title **Proposed Section AA**

Date: February 2015
Scale: 1:50 @ A1, 1:100 @ A3
Drawing No. EG04

Rev: **A**