

2000_PROPOSED

[illegible][illegible][illegible][illegible][illegible][illegible][illegible][illegible][illegible][illegible][illegible][illegible][illegible][illegible]

<div>LBMV architects</div> <div>Luigi Montefusco Ltd 27 Elizabeth Mews NW3 4UH London T+44 (0) 207 483 3880 info@lbmvarchitects.com www.lbmvarchitects.com</div>	DRAWINGS STATUS	A3	DRAWN AP	CHECKED LM	GENERAL NOTE - This drawing should be removed from currency immediately when a revised version is issued. - All dimensions to be checked on site by the contractor. Discrepancies to be reported before proceeding with the works. - This drawing is copyrighted. - All dimensions in mm's.	LEGEND		
	PROJECT TITLE							
	MINOR MATERIAL AMENDMENT TO PLANNING REF: 2014 / 1096 / P	DATE 11.03.2015	SCALE					
	DRAWING TITLE							
	43 Belsize Park Gadens London NW3 4JJ			JOB NO 0043			DRAWING NO	
					-REV 01	--	-- 26/03/2015	-- 000
					REV	DESCRIPTION	DATE	NAME

[illegible][illegible]

<div>LBMV architects</div>	DRAWINGS STATUS	A3	DRAWN AP	CHECKED LM	GENERAL NOTE - This drawing should be removed from currency immediately when a revised version is issued. - All dimensions to be checked on site by the contractor. Discrepancies to be reported before proceeding with the works. - This drawing is copyrighted. - All dimensions in mm's.	LEGEND
	PROJECT TITLE MINOR MATERIAL AMENDMENT TO PLANNING REF: 2014 / 1096 / P	DATE 11.03.2015	SCALE			
		DRAWING TITLE				
		JOB NO 0043	DRAWING NO			
		43 Belsize Park Gadens London NW3 4JJ				
	Luigi Montefusco Ltd 27 Elizabeth Mews NW3 4UH London T+44 (0) 207 483 3880 info@lbmvarchitects.com www.lbmvarchitects.com					
-REV 01	--	-- 26/03/2015	-- 000			
REV	DESCRIPTION	DATE	NAME			

<div>LBMV architects</div> <div>Luigi Montefusco Ltd 27 Elizabeth Mews NW3 4UH London T+44 (0) 207 483 3880 info@lbmvarchitects.com www.lbmvarchitects.com</div>	DRAWINGS STATUS	A3	DRAWN AP	CHECKED LM	GENERAL NOTE - This drawing should be removed from currency immediately when a revised version is issued. - All dimensions to be checked on site by the contractor. Discrepancies to be reported before proceeding with the works. - This drawing is copyrighted. - All dimensions in mm's.	LEGEND
	PROJECT TITLE	DATE 11.03.2015		SCALE		
	MINOR MATERIAL AMENDMENT TO PLANNING REF: 2014 / 1096 / P	DRAWING TITLE				
		JOB NO 0043	DRAWING NO			
		43 Belsize Park Gadens London NW3 4JJ				
-REV 01	--	--	26/03/2015	--	000	
REV	DESCRIPTION	DATE	NAME			

<div>LBMV architects</div> <div>Luigi Montefusco Ltd 27 Elizabeth Mews NW3 4UH London T+44 (0) 207 483 3880 info@lbmvarchitects.com www.lbmvarchitects.com</div>	DRAWINGS STATUS	A3	DRAWN AP	CHECKED LM	GENERAL NOTE <div>- This drawing should be removed from currency immediately when a revised version is issued.</div> <div>- All dimensions to be checked on site by the contractor. Discrepancies to be reported before proceeding with the works.</div> <div>- This drawing is copyrighted.</div> <div>- All dimensions in mm's.</div>	LEGEND
	PROJECT TITLE <div>MINOR MATERIAL AMENDMENT TO PLANNING REF: 2014 / 1096 / P</div>	DATE 11.03.2015	SCALE			
		DRAWING TITLE				
		JOB NO 0043	DRAWING NO			
		43 Belsize Park Gadens London NW3 4JJ				
	--REV 01--	--	-- 26/03/2015	-- 000		
REV	DESCRIPTION	DATE	NAME			

[illegible][illegible][illegible]

<div>LBMV architects</div> <div>Luigi Montefusco Ltd 27 Elizabeth Mews NW3 4UH London T+44 (0) 207 483 3880 info@lbmvarchitects.com www.lbmvarchitects.com</div>	DRAWINGS STATUS	A3	DRAWN AP	CHECKED LM	GENERAL NOTE - This drawing should be removed from currency immediately when a revised version is issued. - All dimensions to be checked on site by the contractor. Discrepancies to be reported before proceeding with the works. - This drawing is copyrighted. - All dimensions in mm's.	LEGEND
	PROJECT TITLE	DATE 11.03.2015		SCALE		
	MINOR MATERIAL AMENDMENT TO PLANNING REF: 2014 / 1096 / P	DRAWING TITLE				
		JOB NO 0043	DRAWING NO			
		43 Belsize Park Gadens London NW3 4JJ				
--REV 01 --		-- 26/03/2015	-- 000			
REV	DESCRIPTION	DATE	NAME			

[illegible]

<div>LBMV architects</div> <div>Luigi Montefusco Ltd 27 Elizabeth Mews NW3 4UH London T+44 (0) 207 483 3880 info@lbmvarchitects.com www.lbmvarchitects.com</div>	DRAWINGS STATUS	A3	DRAWN AP	CHECKED LM	GENERAL NOTE - This drawing should be removed from currency immediately when a revised version is issued. - All dimensions to be checked on site by the contractor. Discrepancies to be reported before proceeding with the works. - This drawing is copyrighted. - All dimensions in mm's.	LEGEND
	PROJECT TITLE					
	MINOR MATERIAL AMENDMENT TO PLANNING REF: 2014 / 1096 / P	DATE 11.03.2015	SCALE			
		DRAWING TITLE				
		JOB NO 0043	DRAWING NO			
	43 Belsize Park GadenS London NW3 4JJ					
-REV 01	--	-- 26/03/2015	-- 000			
REV	DESCRIPTION	DATE	NAME			

<div>LBMV architects</div> <div>Luigi Montefusco Ltd 27 Elizabeth Mews NW3 4UH London T+44 (0) 207 483 3880 info@lbmvarchitects.com www.lbmvarchitects.com</div> <div>43 Belsize Park Gadens London NW3 4JJ</div>	DRAWINGS STATUS	A3	DRAWN AP	CHECKED LM	<div>GENERAL NOTE</div> <div>- This drawing should be removed from currency immediately when a revised version is issued.</div> <div>- All dimensions to be checked on site by the contractor. Discrepancies to be reported before proceeding with the works.</div> <div>- This drawing is copyrighted.</div> <div>- All dimensions in mm's.</div> <div>LEGEND</div>
	PROJECT TITLE MINOR MATERIAL AMENDMENT TO PLANNING REF: 2014 / 1096 / P		DATE 11.03.2015	SCALE	
			DRAWING TITLE		
	JOB NO 0043	DRAWING NO			
	-REV 01 -- -- 26/03/2015 -- 000				
	REV	DESCRIPTION	DATE	NAME	

FRONT ELEVATION

SCALE 1:100



REAR ELEVATION

SCALE 1:100



Line of approved extension
under application ref:
2014/1096

LBMV architects

Luigi Montefusco Ltd
27 Elizabeth Mews
NW3 4UH London
T+44 (0) 207 483 3880
info@lbmvarchitects.com
www.lbmvarchitects.com


DRAWINGS STATUS	A3	DRAWN AP	CHECKED LM
PROJECT TITLE MINOR MATERIAL AMENDMENT TO PLANNING REF: 2014 / 1096 / P		DATE 11.03.2015	SCALE 1:100@A3
		DRAWING TITLE PROPOSED FRONT AND REAR ELEVATIONS	
		JOB NO 0043	DRAWING NO A2004

GENERAL NOTE	<ul style="list-style-type: none"> - This drawing should be removed from currency immediately when a revised version is issued. - All dimensions to be checked on site by the contractor. Discrepancies to be reported before proceeding with the works. - This drawing is copyrighted. - All dimensions in mm's.
--------------	---

	LEGEND
--	--------



-REV 01	--	-- 26/03/2015	-- 000
REV	DESCRIPTION	DATE	NAME

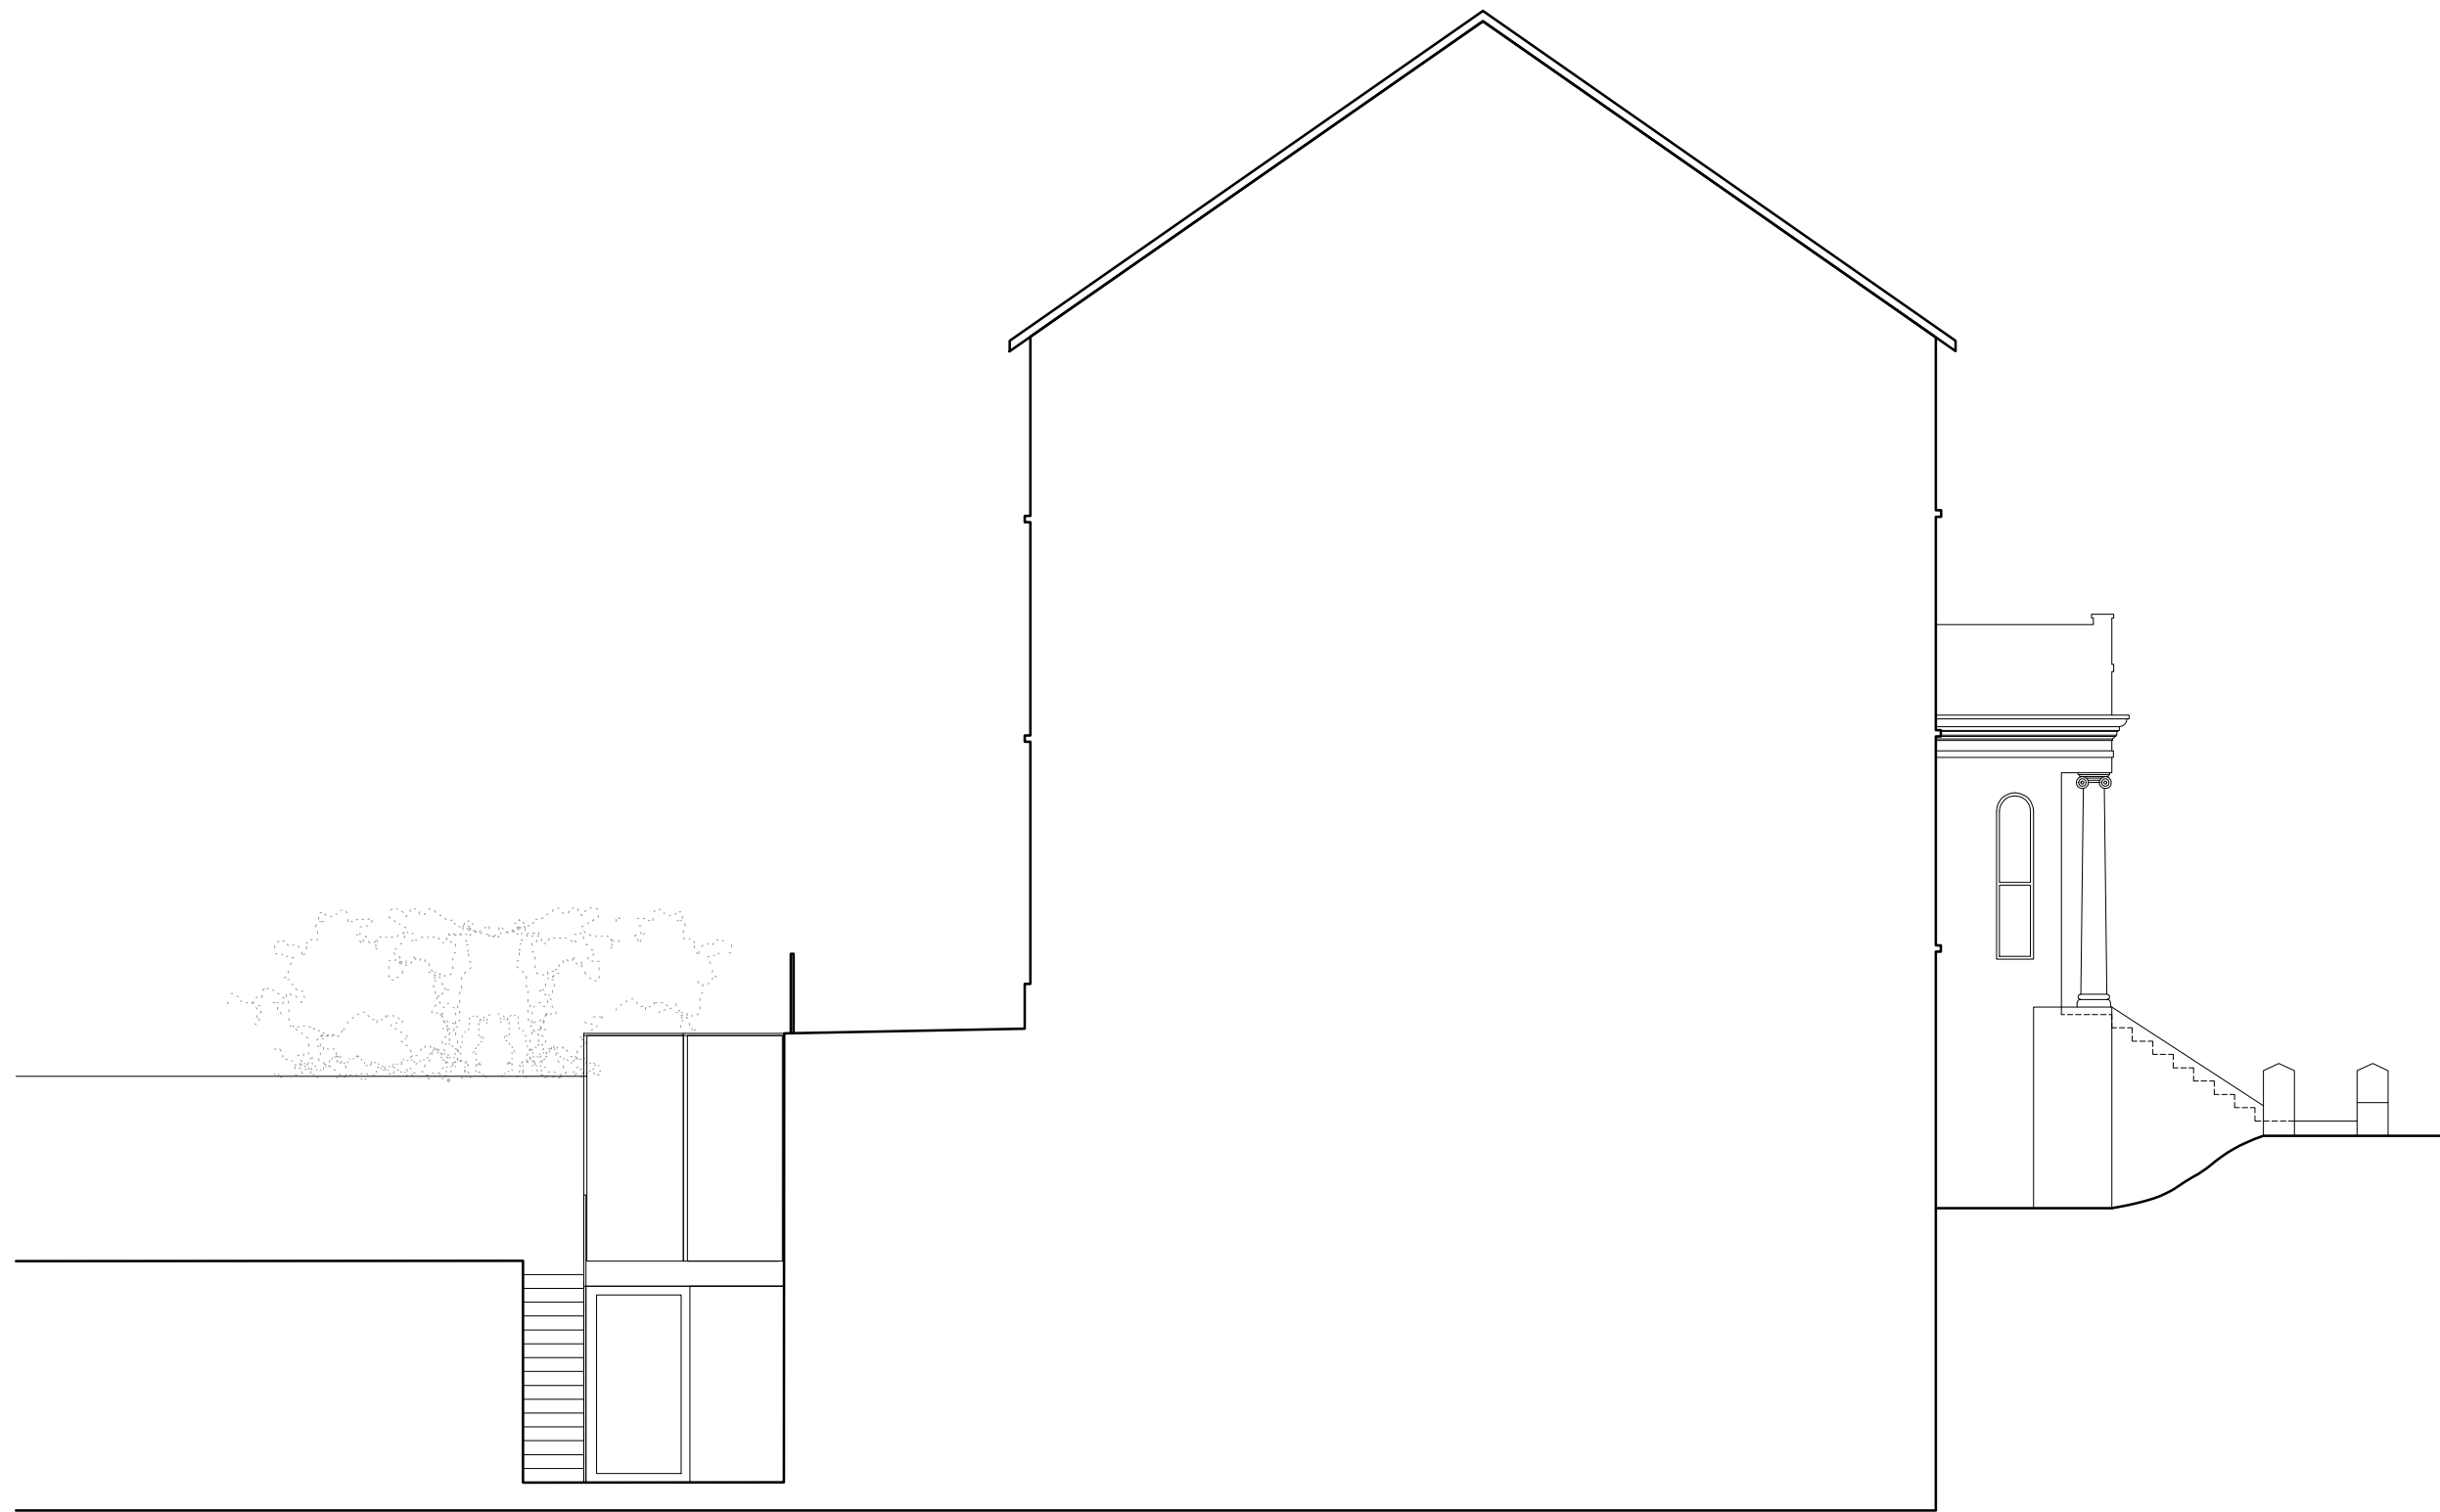

LBMV architects

Luigi Montefusco Ltd
27 Elizabeth Mews
NW3 4UH London
T+44 (0) 207 483 3880
info@lbmvarchitects.com
www.lbmvarchitects.com

DRAWINGS STATUS

A3

AP	DRAWN
----	-------

CHECKED
LM

PROJECT TITLE
MINOR MATERIAL AMENDMENT
TO PLANNING
REF: 2014 / 1096 / P

43 Belsize Park Gardens
London NW3 4JJ

DATE 11.03.2015	SCALE 1:100@A3
DRAWING TITLE PROPOSED SIDE ELEVATION BOUNDARY WITH No 33	

JOB NO
0043

DRAWING NO	A2005
------------	-------

GENERAL NOTE


- This drawing should be removed from currency immediately when a revised version is issued.
- All dimensions to be checked on site by the contractor. Discrepancies to be reported before proceeding with the works.
- This drawing is copyrighted.
- All dimensions in mm's.

	LEGEND
--	--------

1:100



-REV 01	--	-- 26/03/2015	-- 000
REV	DESCRIPTION	DATE	NAME

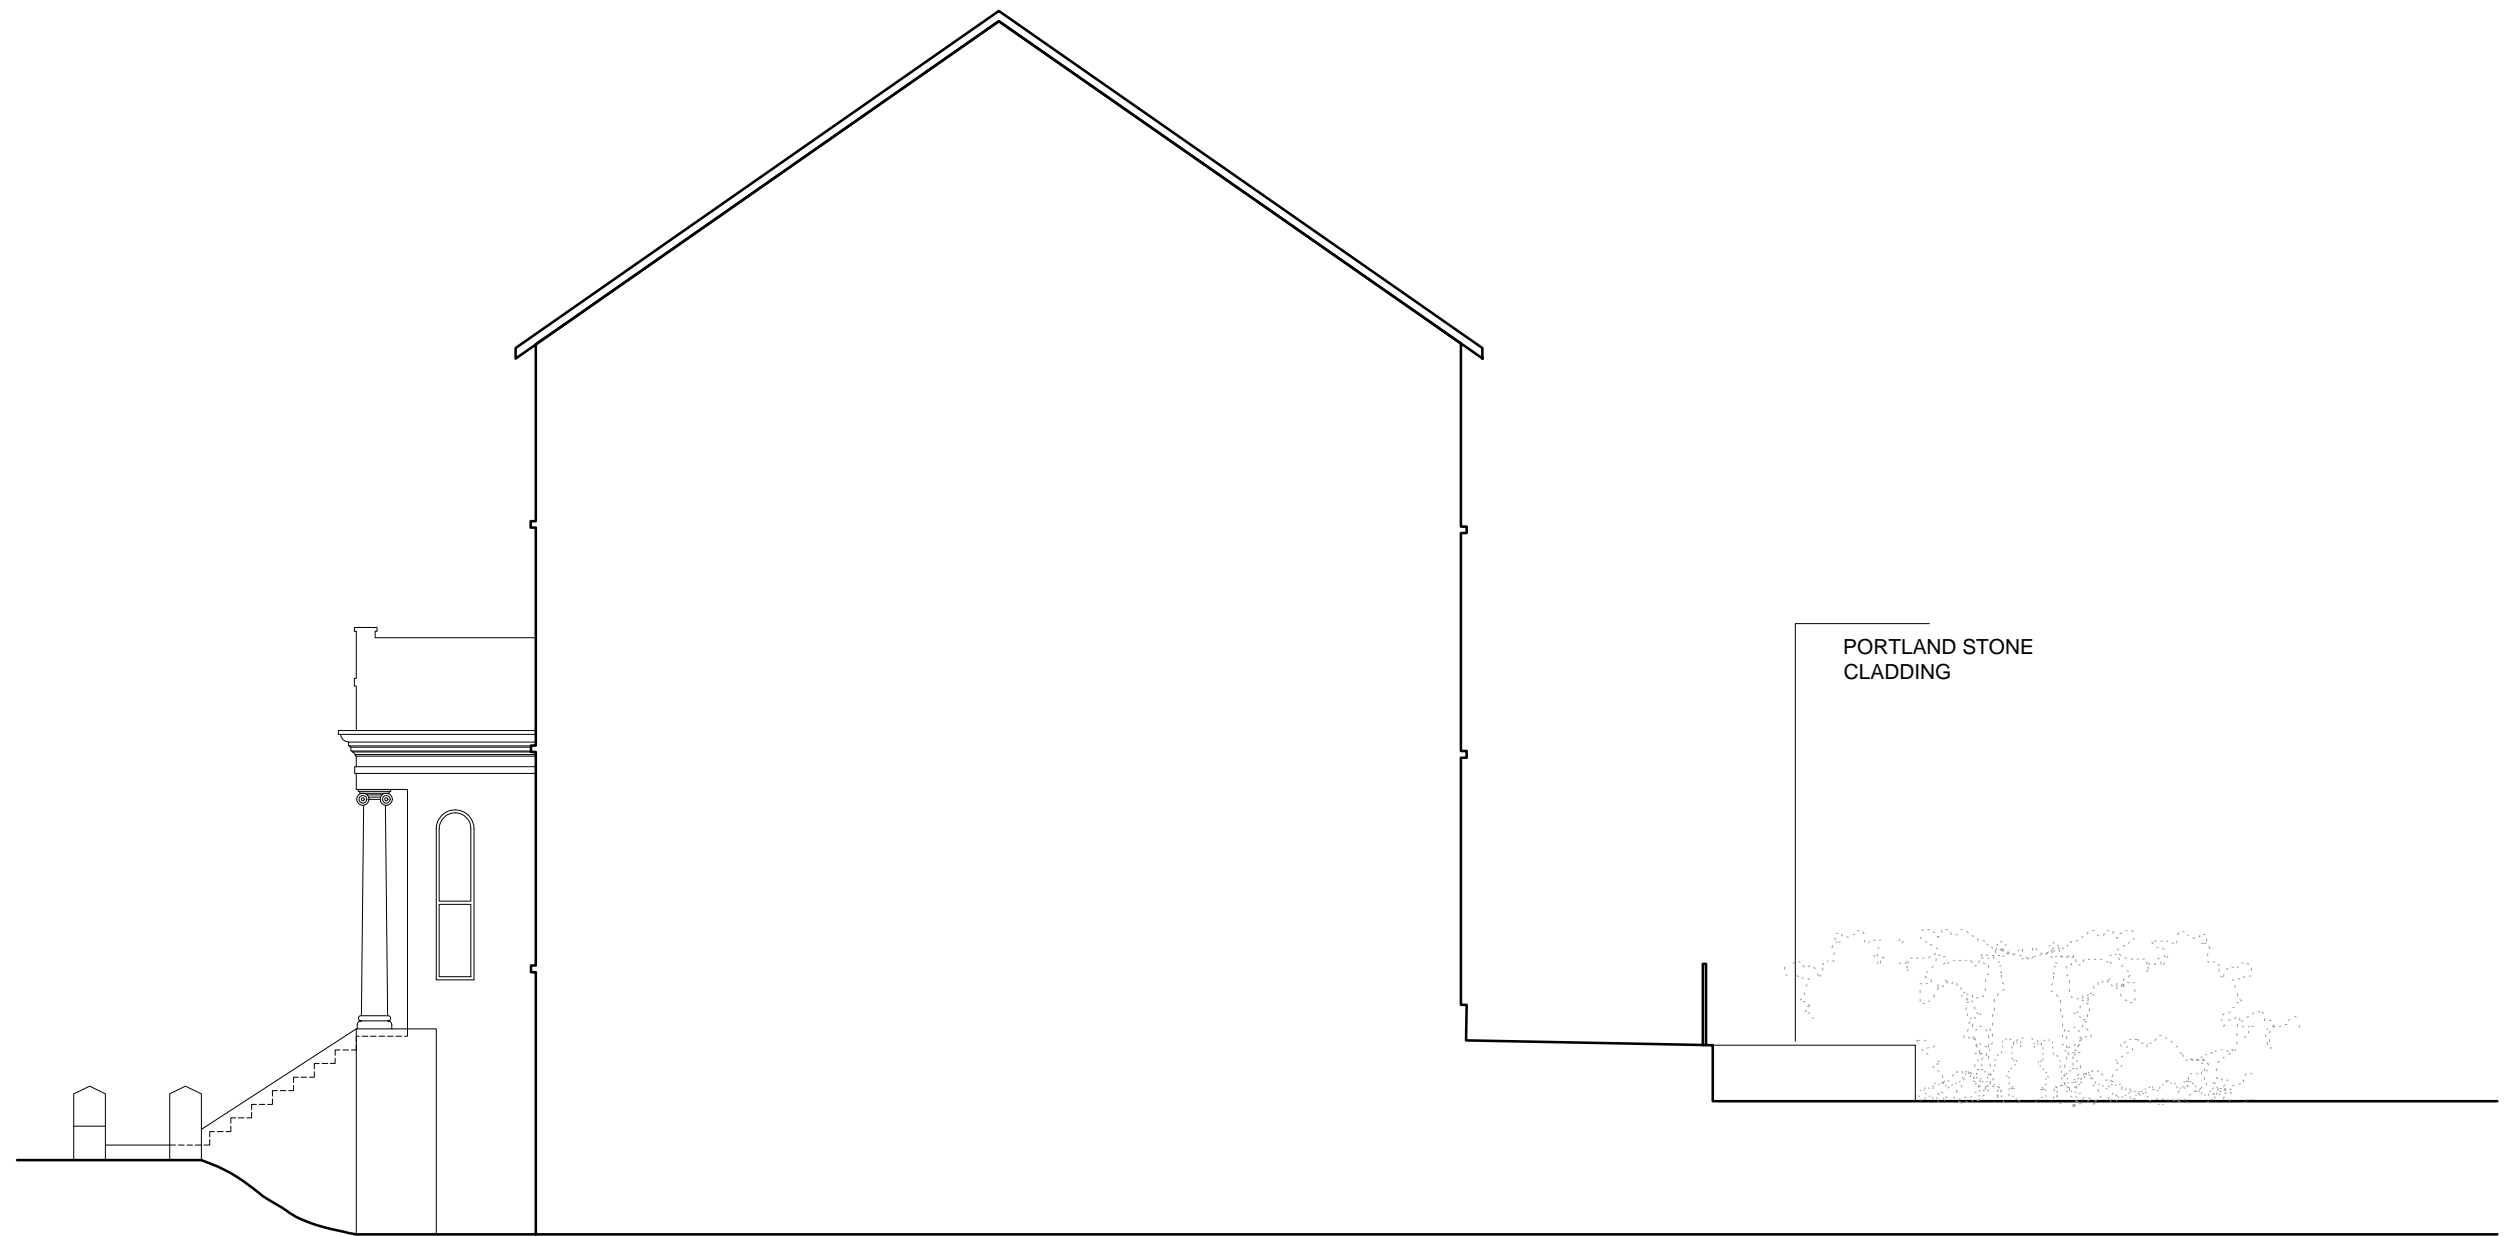

LBMV architects

Luigi Montefusco Ltd
27 Elizabeth Mews
NW3 4UH London
T+44 (0) 207 483 3880
info@lbmvarchitects.com
www.lbmvarchitects.com

DRAWINGS STATUS

A3

AP	AP
----	----

CHECKED
LM

SCALE
1:100@A3

SIDE ELEVATION

DRAWING NO	A2006
------------	-------

DRAWING NO	A2006
------------	-------

GENERAL NOTE

- This drawing should be removed from currency immediately when a revised version is issued.
- All dimensions to be checked on site by the contractor. Discrepancies to be reported before proceeding with the works.
- This drawing is copyrighted.
- All dimensions in mm's.

	LEGEND
--	--------

1:100

-REV 01	--	-- 26/03/2015	-- 000
REV	DESCRIPTION	DATE	NAME

SECTION 03

SCALE 1:100



LBMV architects

Luigi Montefusco Ltd
27 Elizabeth Mews
NW3 4UH London
T+44 (0) 207 483 3880
info@lbmvarchitects.com
www.lbmvarhitects.com

	DRAWINGS STATUS
--	-----------------

A3

	DRAWN
	AP

PROJECT TITLE
MINOR MATERIAL AMENDMENT
TO PLANNING
REF: 2014 / 1096 / P

43 Belsize Park Gardens
London NW3 4JJ

	DRAWN
	AP

CHECKED
LM

DATE 11.03.2015	SCALE 1:100@
DRAWING TITLE PROPOSED SECTION	

JOB NO
0043

DRAWING NO
A2007

GENERAL NOTE

- This drawing should be removed from currency immediately when a revised version is issued.
- All dimensions to be checked on site by the contractor. Discrepancies to be reported before proceeding with the works.
- This drawing is copyrighted.
- All dimensions in mm's.


LEGEND

1:100

-REV 01	--	- 26/03/2015	- 000
REV	DESCRIPTION	DATE	NAME

SECTION 04

SCALE 1:100

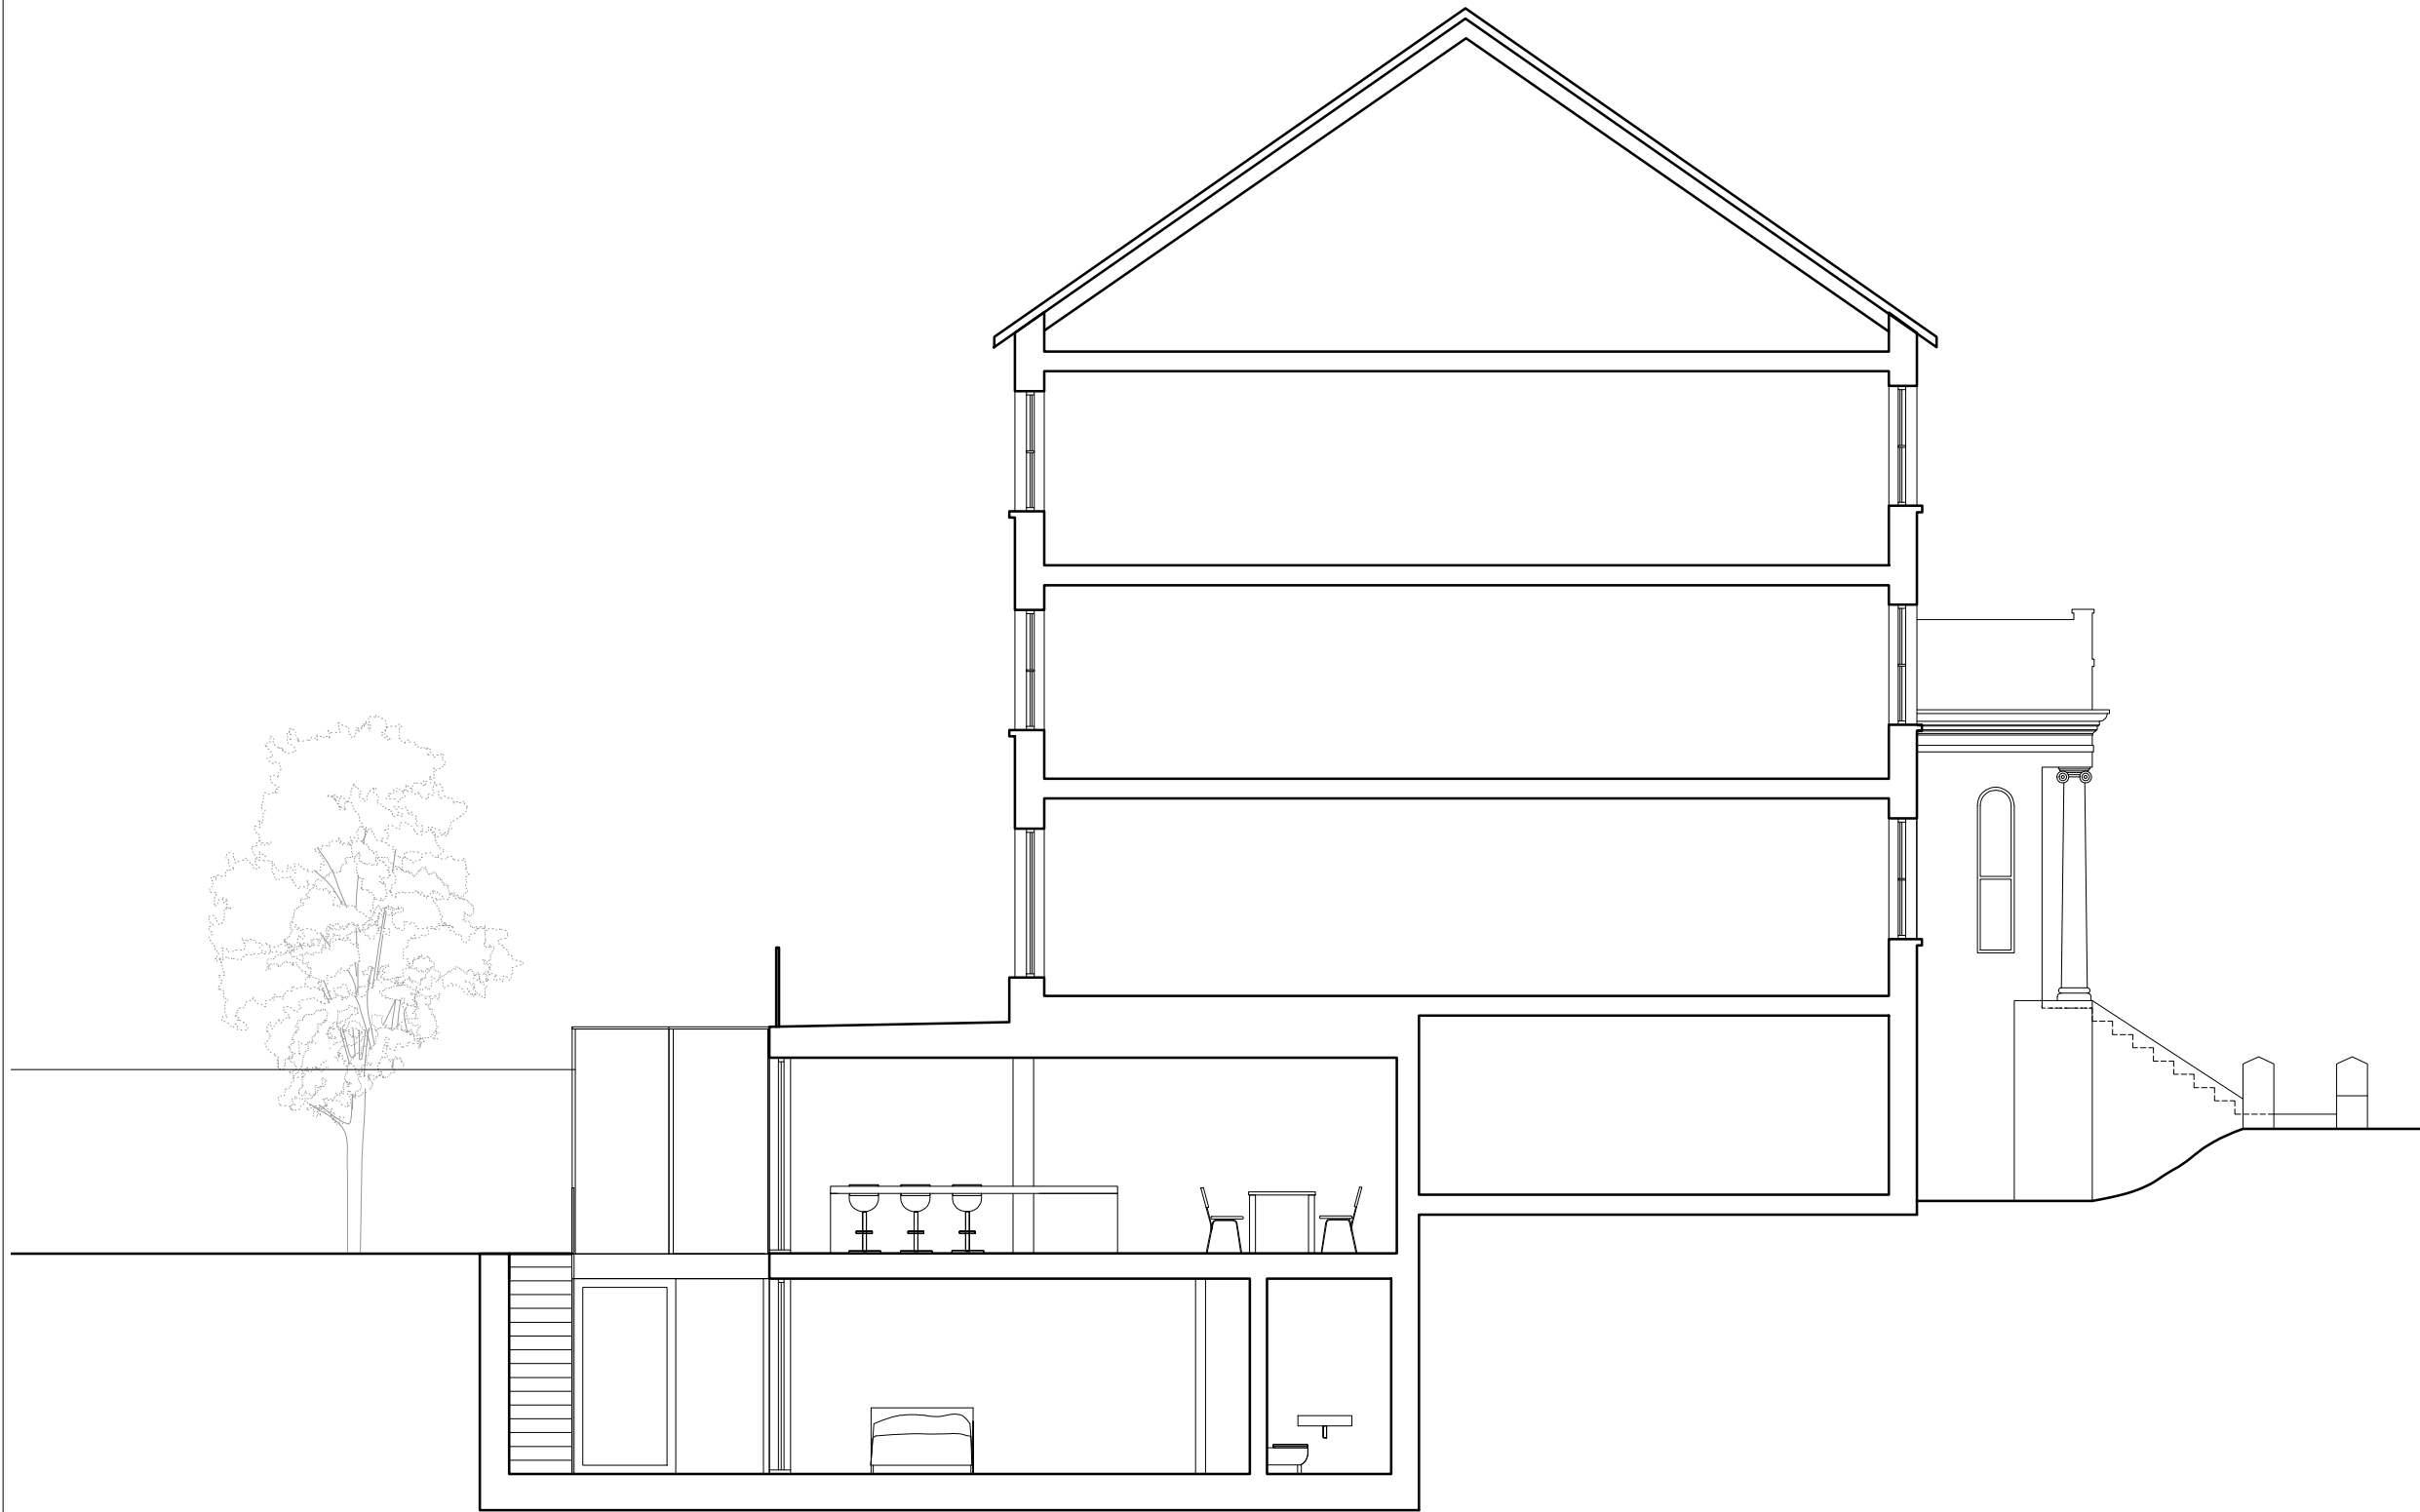

LBMV architects

Luigi Montefusco Ltd
27 Elizabeth Mews
NW3 4UH London
T+44 (0) 207 483 3880
info@lbmvarchitects.com
www.lbmvarchitects.com

	DRAWINGS STATUS
--	-----------------

A3

	DRAWN
	AP

PROJECT TITLE
MINOR MATERIAL AMENDMENT
TO PLANNING
REF: 2014 / 1096 / P

43 Belsize Park Gardens
London NW3 4JJ

AP	DRAWN
----	-------

CHECKED
LM

SCALE
1:100@A3

SECTION

JOB NO
0043

DRAWING NO	A2008
------------	-------

GENERAL NOTE

- This drawing should be removed from currency immediately when a revised version is issued.
- All dimensions to be checked on site by the contractor. Discrepancies to be reported before proceeding with the works.
- This drawing is copyrighted.
- All dimensions in mm's.

	LEGEND
--	--------

1:100

-REV 01	-	- 26/03/2015	- 000
REV	DESCRIPTION	DATE	NAME

REAR ELEVATION

SCALE 1:50



PORTLAND STONE CLADDING

BRONZE WINDOWS PROFILES

PORTLAND STONE CLADDING

BRONZE WINDOWS PROFILES

LBMV architects

Luigi Montefusco Ltd
27 Elizabeth Mews
NW3 4UH London
T+44 (0) 207 483 3880
info@lbmvarchitects.com
www.lbmvarchitects.com

DRAWINGS STATUS

A3

<p>DRAWN</p> <p>AP</p>

CHECKED
LM

PROJECT TITLE	
MINOR MATERIAL AMENDMENT TO PLANNING	
REF: 2014 / 1096 / P	

43 Belsize Park Gardens
London NW3 4JJ

DATE _____

11.03.2015

SCALE
1:50 @ A3

DRAWING TITLE

PROPOSED
REAR ELEVATION 1:50

JOB NO
0043

DRAWING NO	A2009
------------	-------

GENERAL NOTE

- This drawing should be removed from currency immediately when a revised version is issued.
- All dimensions to be checked on site by the contractor. Discrepancies to be reported before proceeding with the works.
- This drawing is copyrighted.
- All dimensions in mm's.

	LEGEND
--	--------

1:100

-REV 01	--	- 26/03/2015	- 000
REV	DESCRIPTION	DATE	NAME