



SECOND FLOOR PLAN

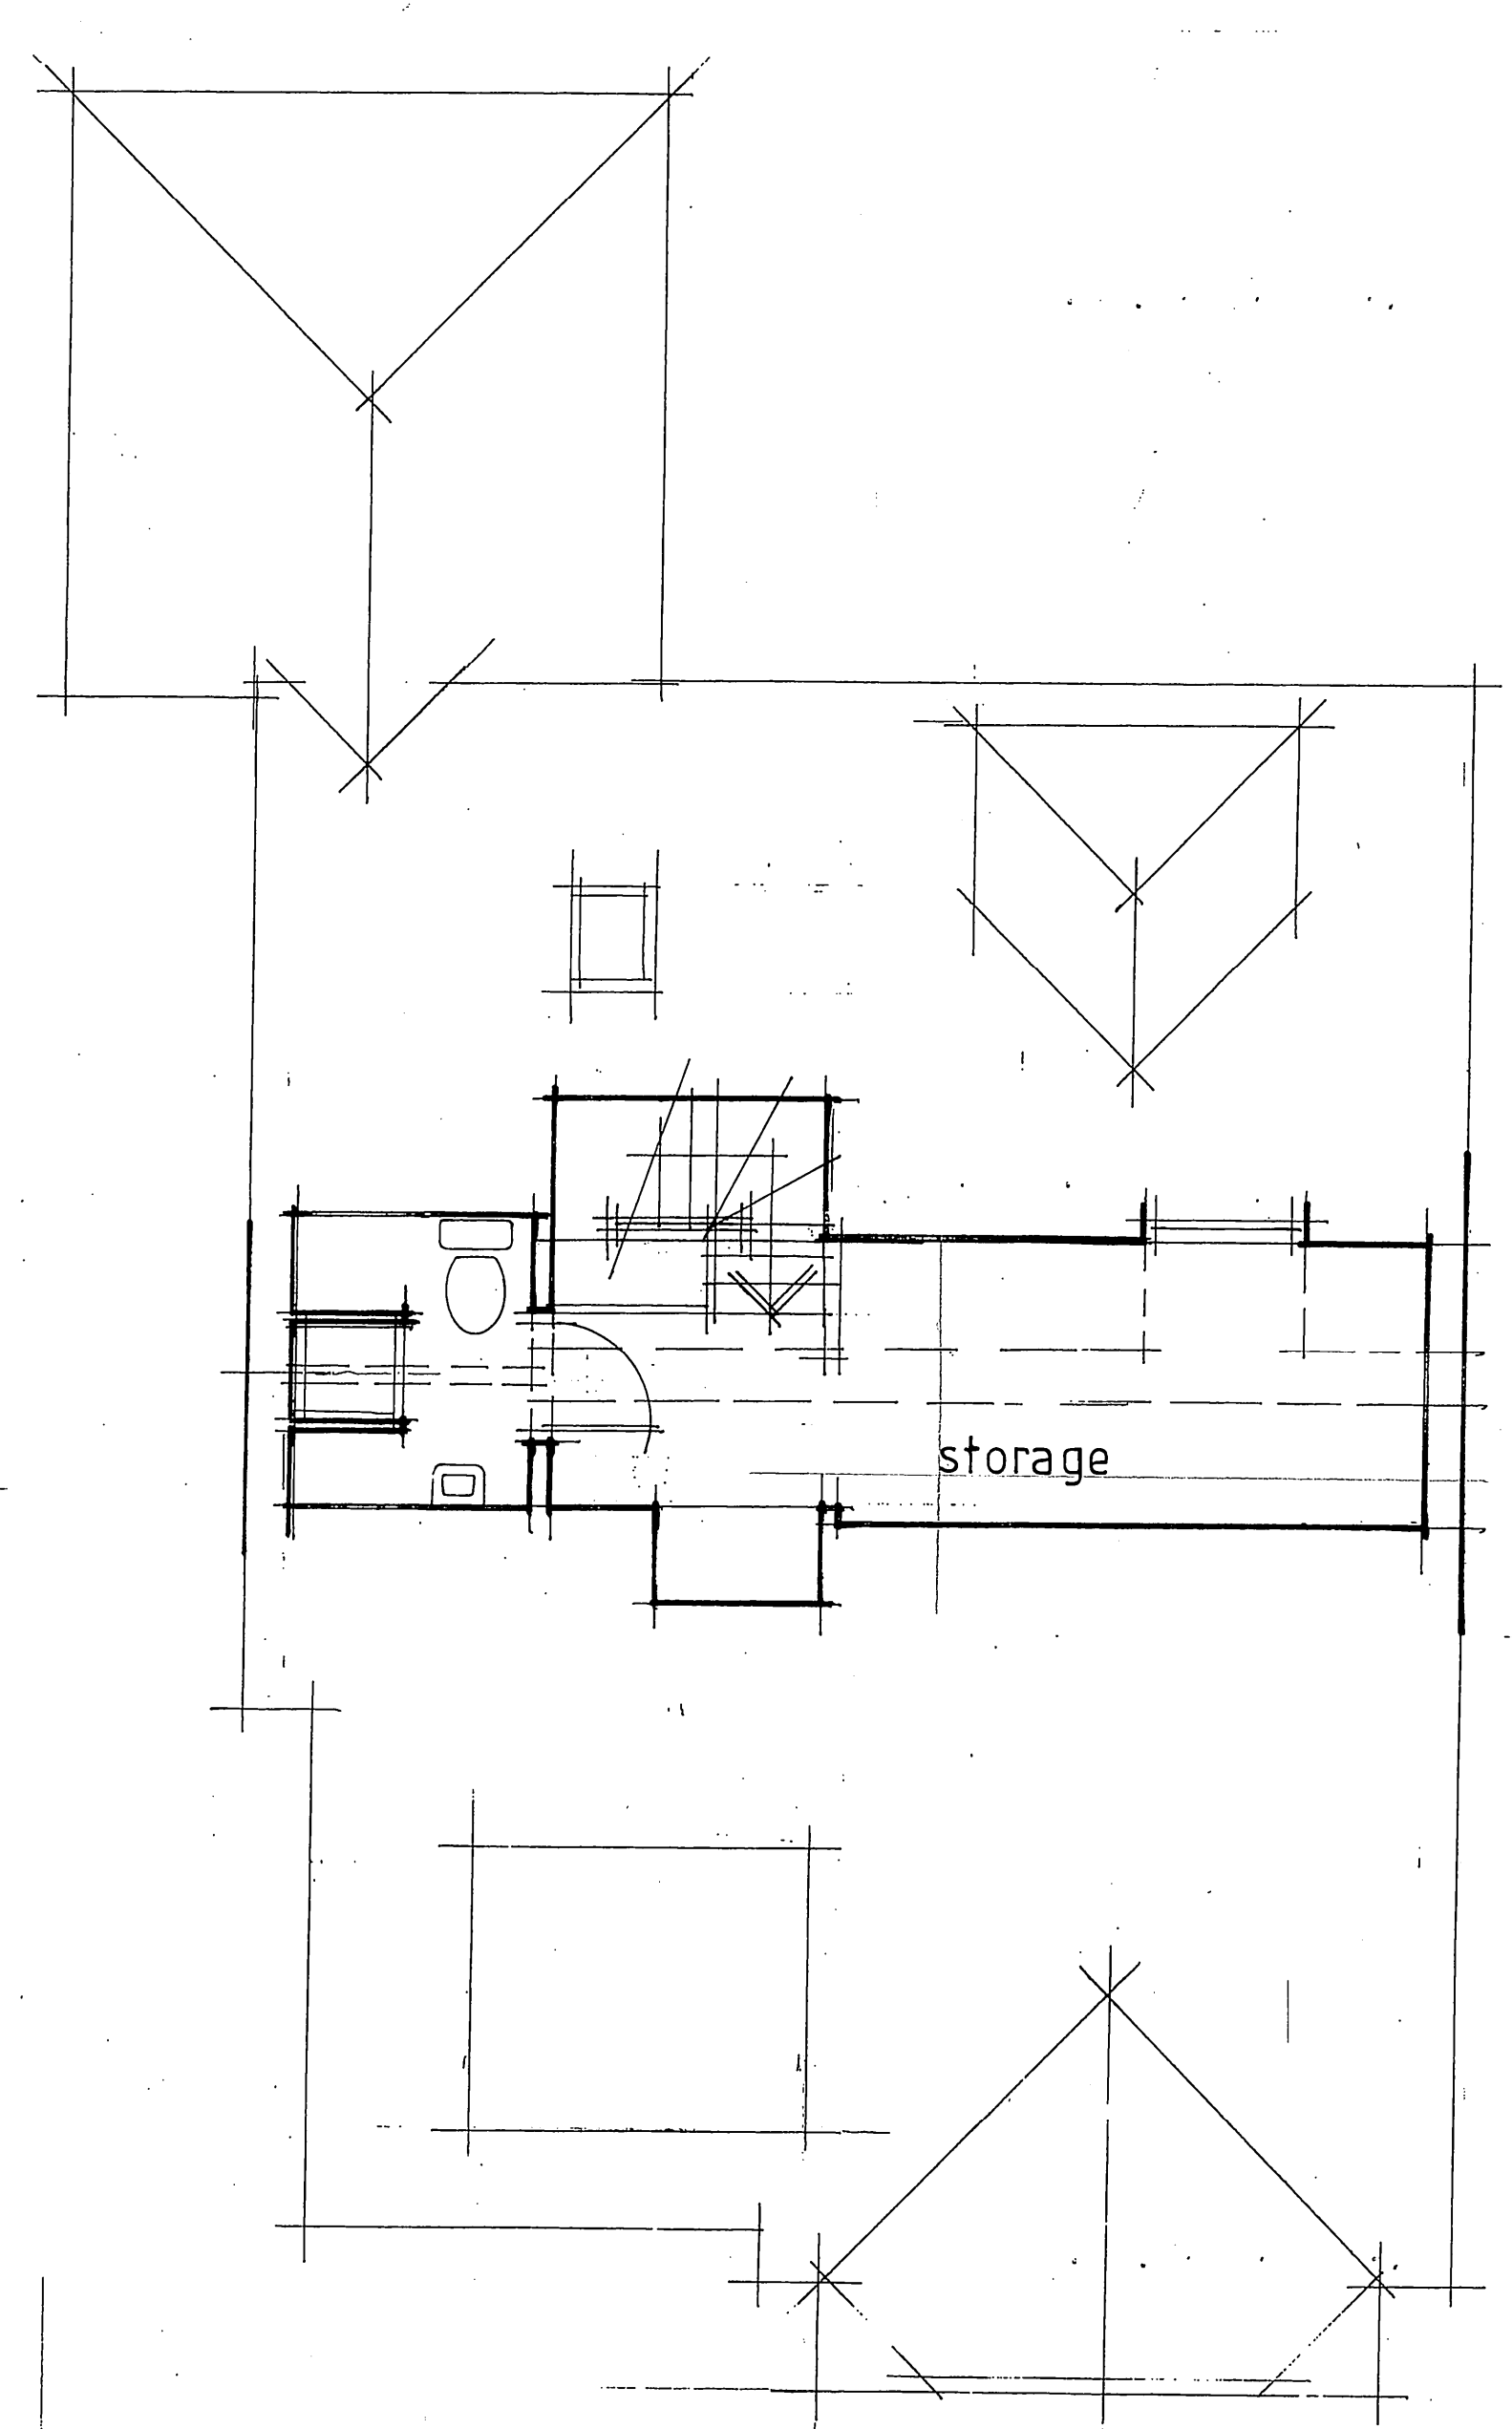

THIRD FLOOR PLAN

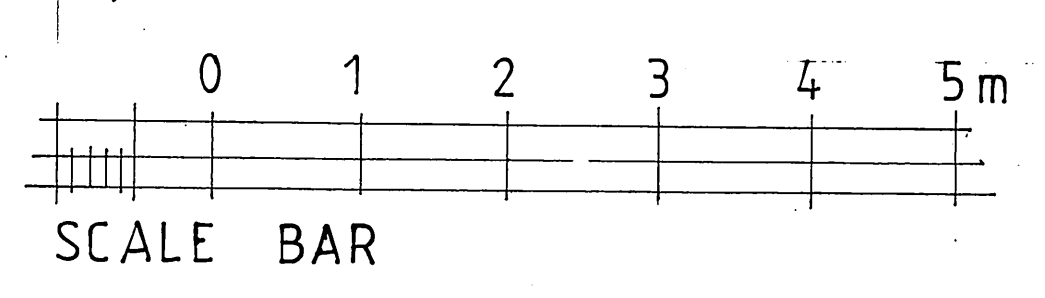

DESCRIPTION	DATE	REV
EXISTING DOOR REINTEGRATED	03/15	B
SECTIONS & KITCHEN LAYOUT ADDED	03/15	A

DAVID F. EWINS RIBA
ARCHITECT

31 BOSTON GARDENS
BRENTFORD
MIDDLESEX TW8 9LS
OFFICE: 020 8560 7954
MOBILE: 0784 727674

CLIENT

JOB
9 KINGS CROFT ROAD
LONDON NW2

DRAWING TITLE
AS PROPOSED
second + third floor plan

DATE	14/04/15	DRAWN	DFE
SCALE	1:100 (@ A1 SIZE)		

JOB No	DRAWING No	REVISION
1142	04	B