


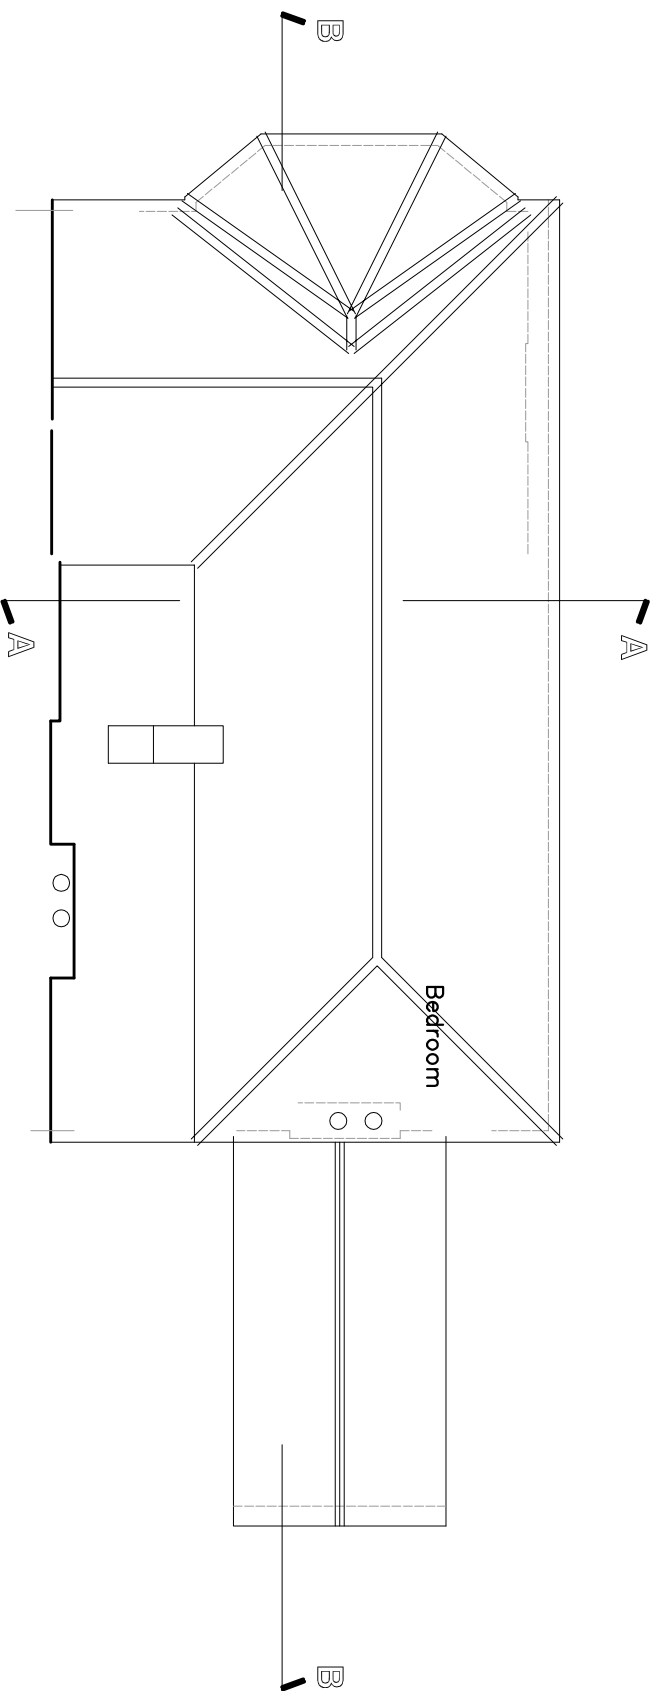

ROOF PLAN



A4

Yiannis Pareas Chartered Architects
82 Mill Lane
London NW6 1NL
Tel 020 7431 5022 fax 020 7435 6571

57 MINSTER ROAD
LONDON NW2 3SH

SCALE 1:100

ROOF PLAN
AS EXISTING

DRAWING NO 503/14