

Notes: -  
 Do not scale from drawings unless by agreement with HTA.  
 Use figured dimensions only.  
 Check all dimensions on site prior to commencing the works.  
 Drawing to be read in conjunction with other relevant consultant information.  
 This drawing is the copyright of HTA Architects Ltd. and must not be copied or reproduced in part, or in whole, without the express permission of HTA Architects Ltd.  
 Drawing to be read in conjunction with outline specification.



Drawing Notes: -

Legend: -



- 01 London Stock brick
- 02 Metal cladding dark grey
- 03 Metal rainwater pipe dark grey
- 04 Aluminium window with dark grey frame
- 05 Aluminium window with dark grey frame and obscured glazing
- 06 Air bricks
- 07 Timber doors




Oak Grove Elevation

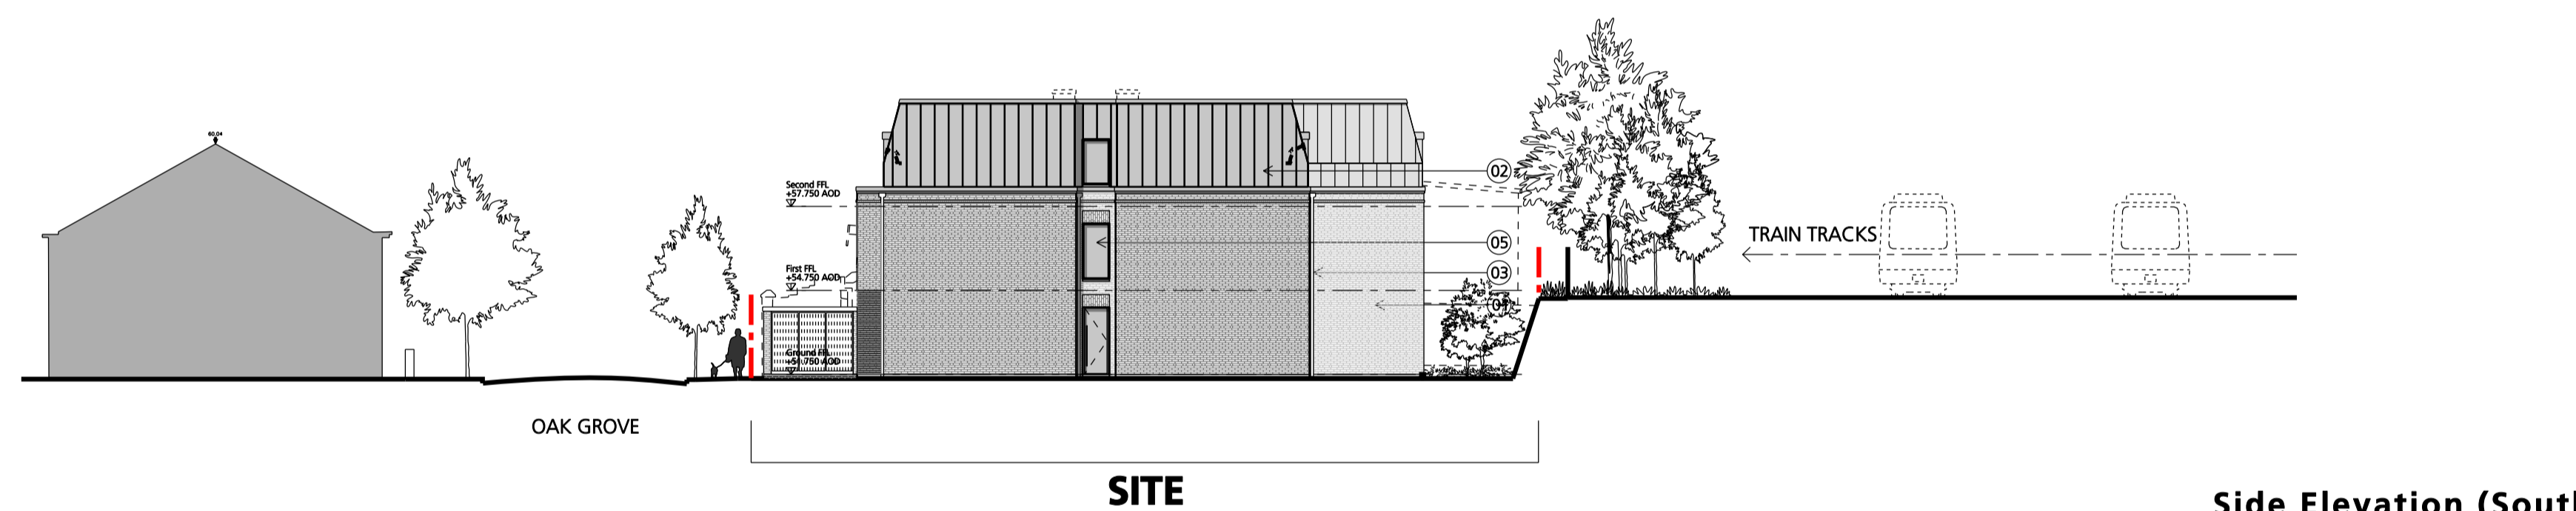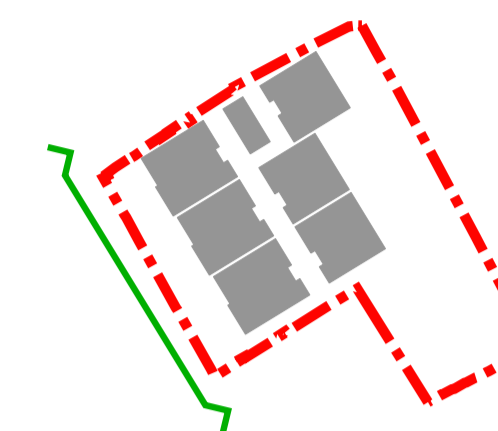

Side Elevation (South)

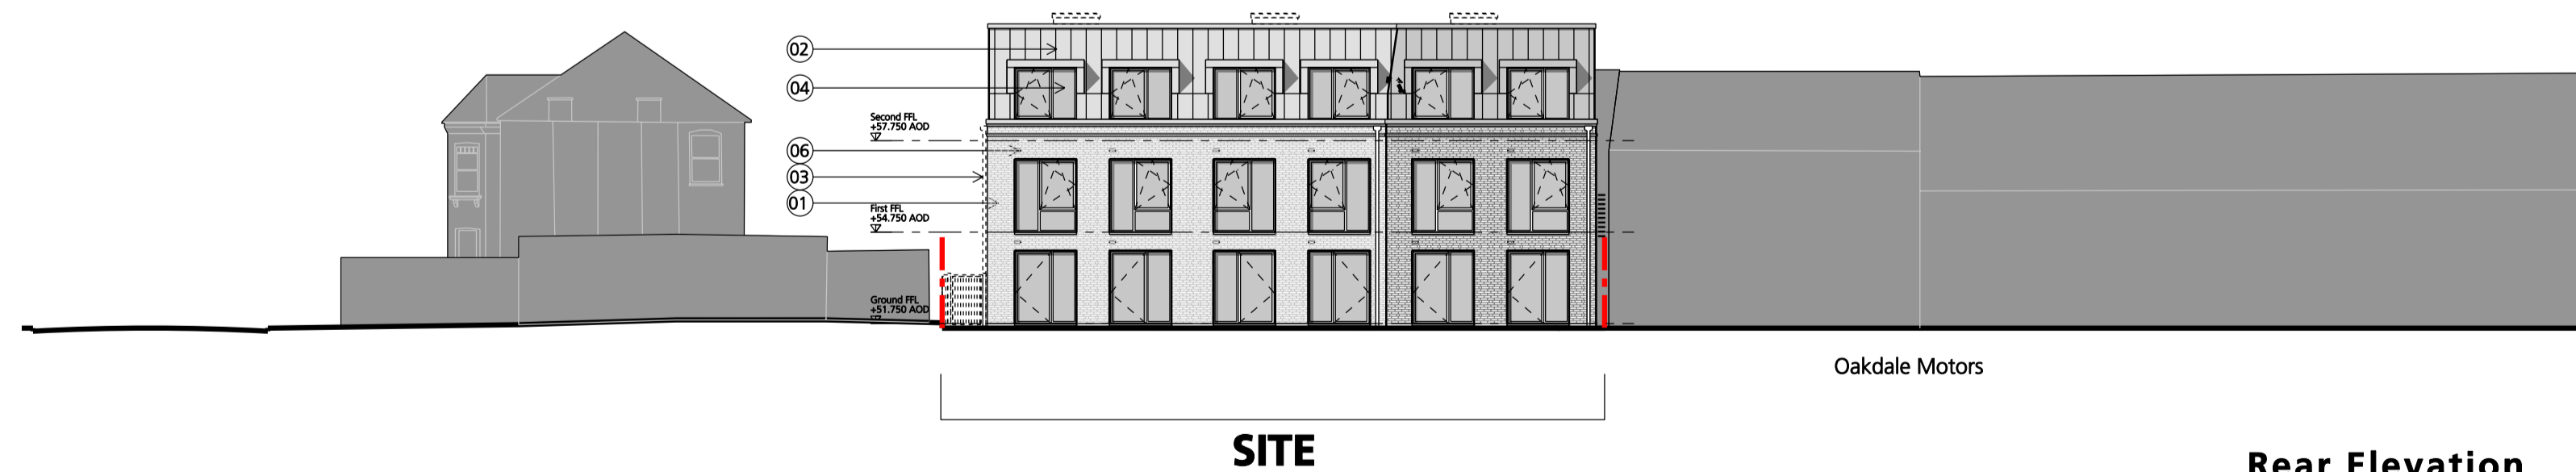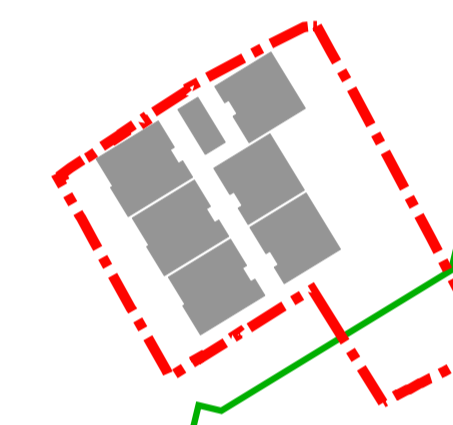

Rear Elevation

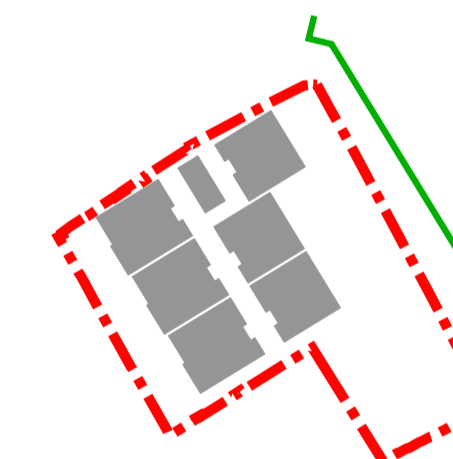

key plan

revision	date	drawn	description
A	04.02.14	PSW	Design developments to blk entrance/elevations generally
-	28.01.14	PSW	Initial Issue

FOR PLANNING

**POCKET LIVING LTD**  
 Oak Grove, Camden, NW2 3LR  
 client / job name

**Block Elevations**

drawing title **Drawing Title Line Two**

**OGC-AL02-040**

**A**

drawing number revision

job reference scale drawn

**POC-OGC** 1:500 @ A1 **MFN**

0m 4m 8m 12m 16m 20m

106-110 Kentish Town Road London UK NW1 9PX  
 P (020) 7485 8555 F (020) 7485 1232 info@hta.co.uk

