
 
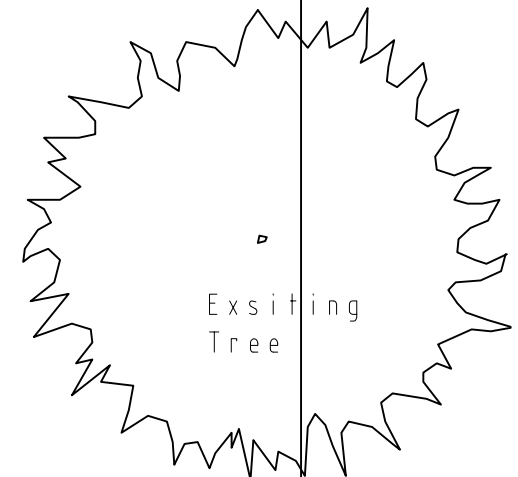


1 —  
2 —  
3 —  
4 —  
5 —  
6 —  
7 —

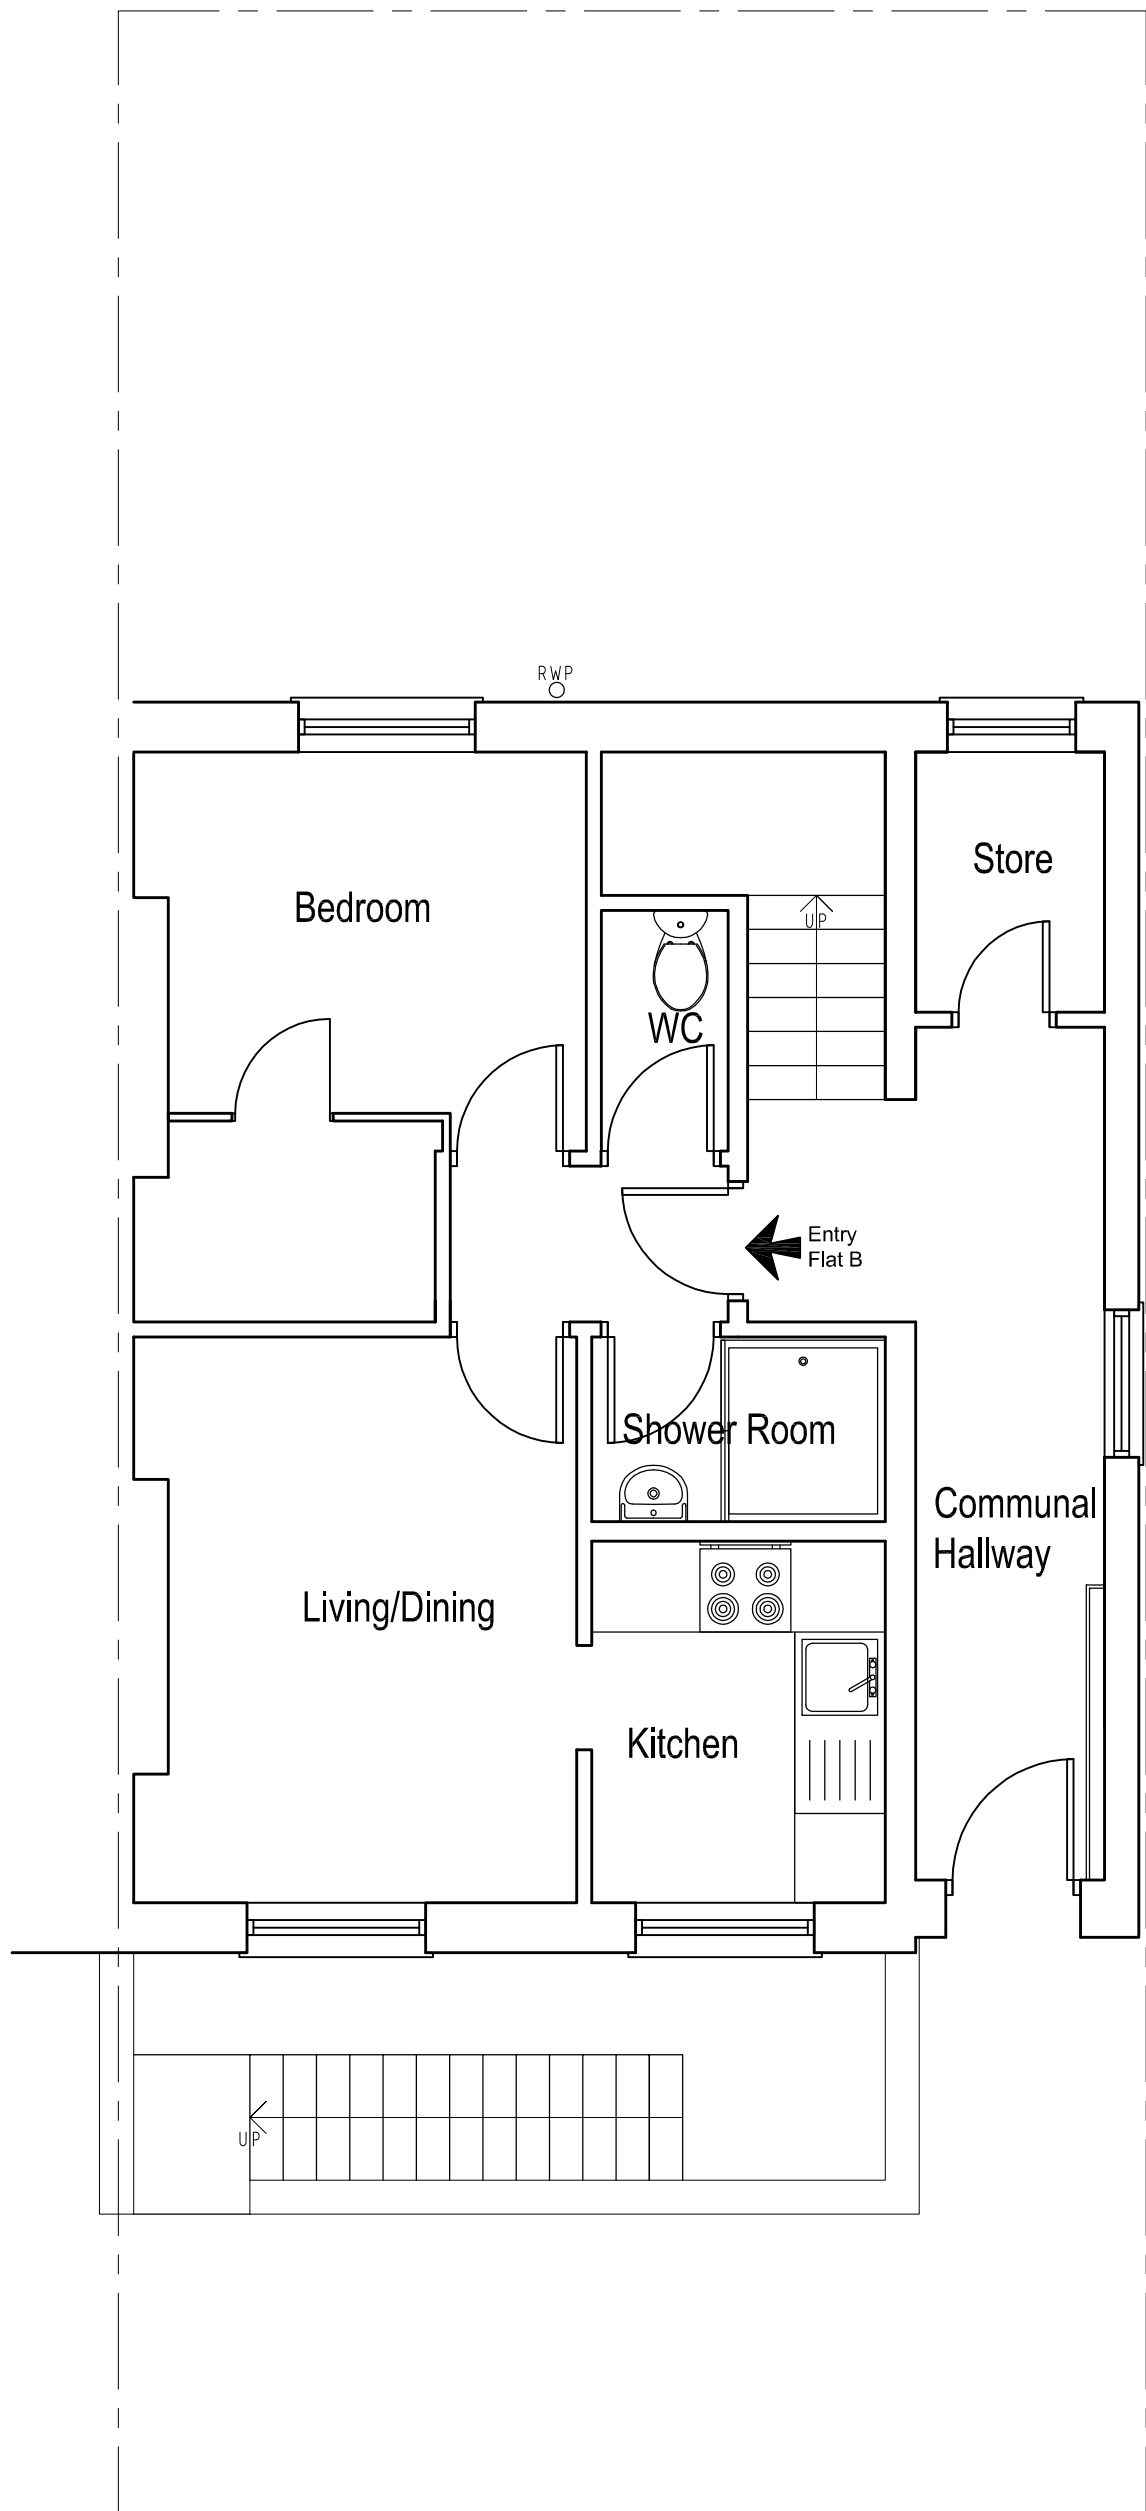

**7A** EXISTING GROUND FLOOR PLAN

SCALE 1:50

	Client	-	Drawing Title	Pre-Existing Ground Floor Plan		Project Number	13-103	Drawing Number	
	Project Title	148 Camden Street, London, NW1 9PA	Rev Date	A 11/03/15	Description	Drawing updated	Scale	1:50 (A3)	Sheet No.
						Date	15/05/13	Rev.	A
						Revised	13/03/15	Status	-
						Rev By	NP	Ckd By	SK