


1 —

2 —

3 —

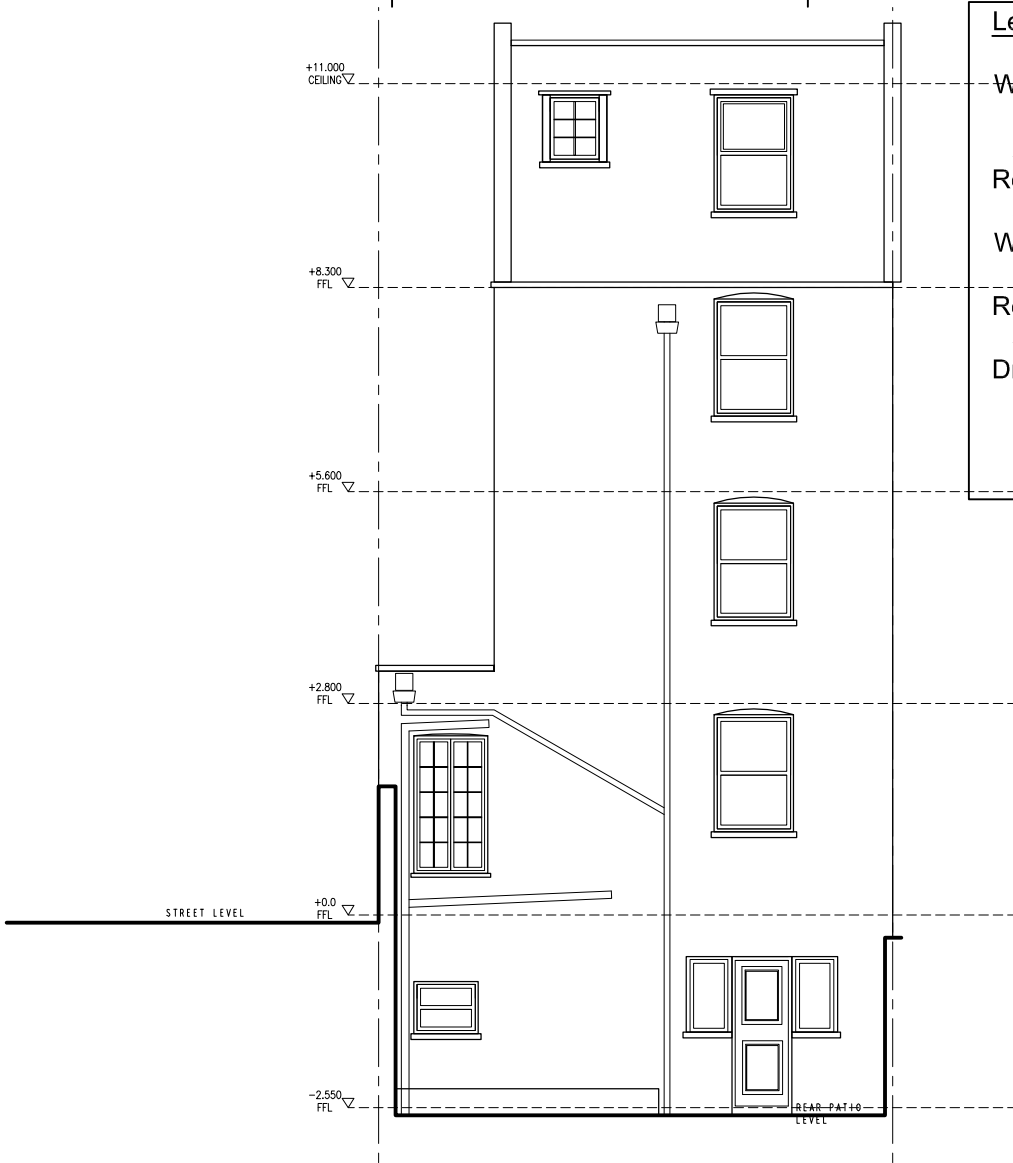

Legend of Materials:

Walls:

1. Facing brickwork to match existing.
2. Concrete coping.

Roof:

3. Flat felted roof.

Windows:

4. White timber windows to match existing.

Roof Lights

5. Grey aluminium roof windows.

Drainage:

6. UPVC Gutter and downpipe (black) to match existing.


3A EXISTING REAR ELEVATION

SCALE 1:100

4 —

5 —



6 —

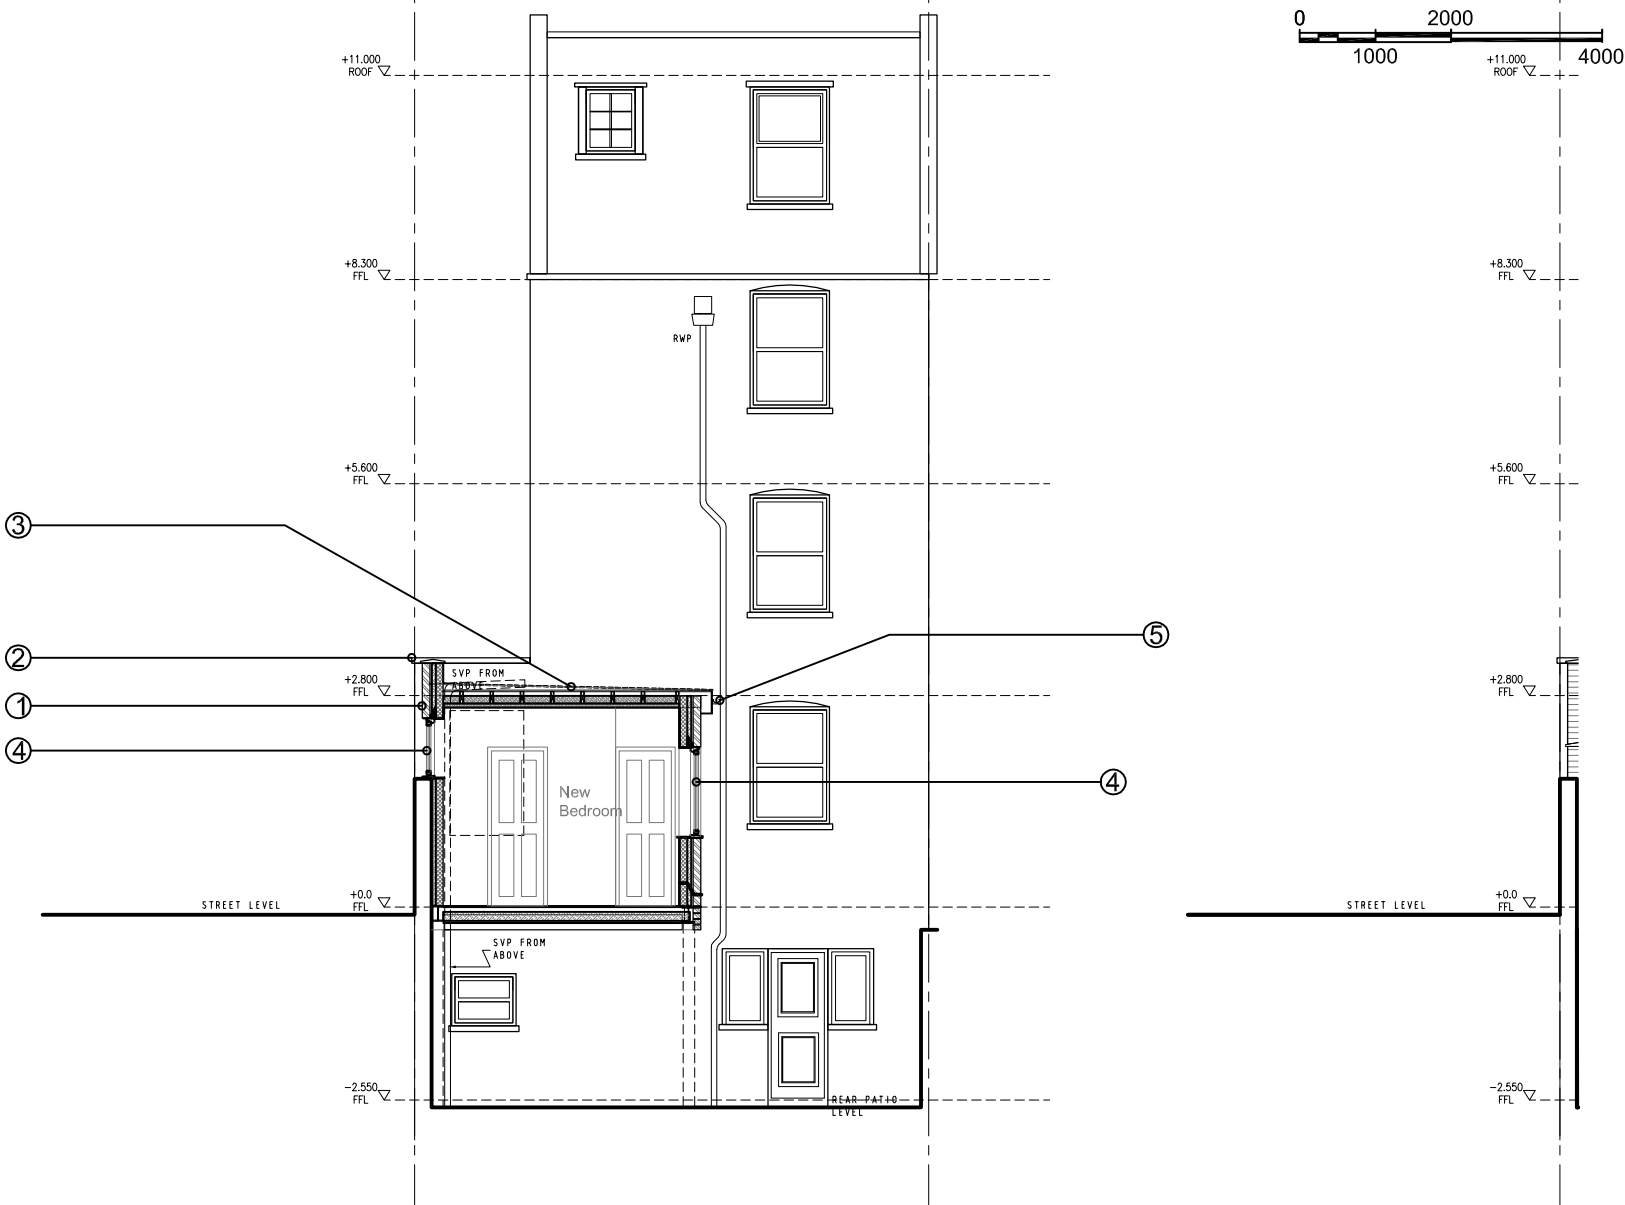

7A PROPOSED REAR ELEVATION

SCALE 1:100

7 —

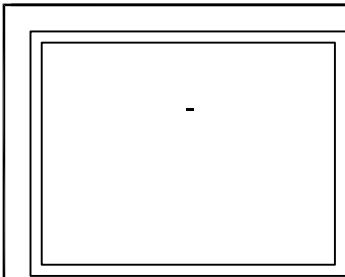 

Client
-

Project Title
148 Camden Street,
London,
NW1 9PA

Drawing Title
Pre-Existing and
Proposed
Rear
Elevation

Rev	Date	Description	Rev By	Ckd By
A	11/03/15	Drawing updated	NP	SK

Project Number	13-103	Drawing Number	
Scale	1:100 (A3)	Sheet No.	Rev.
Date	21/05/13	13-103-08	A
Revised	13/03/15		
Status	-		