



Notes  
 1. This drawing has been prepared in accordance with the scope of RPS's appointment with its client and is subject to the terms and conditions of that appointment. RPS accepts no liability for any use of this document other than by its client and only for the purposes for which it was prepared and provided.  
 2. If received electronically it is the recipient's responsibility to print to correct scale. Only written dimensions should be used.

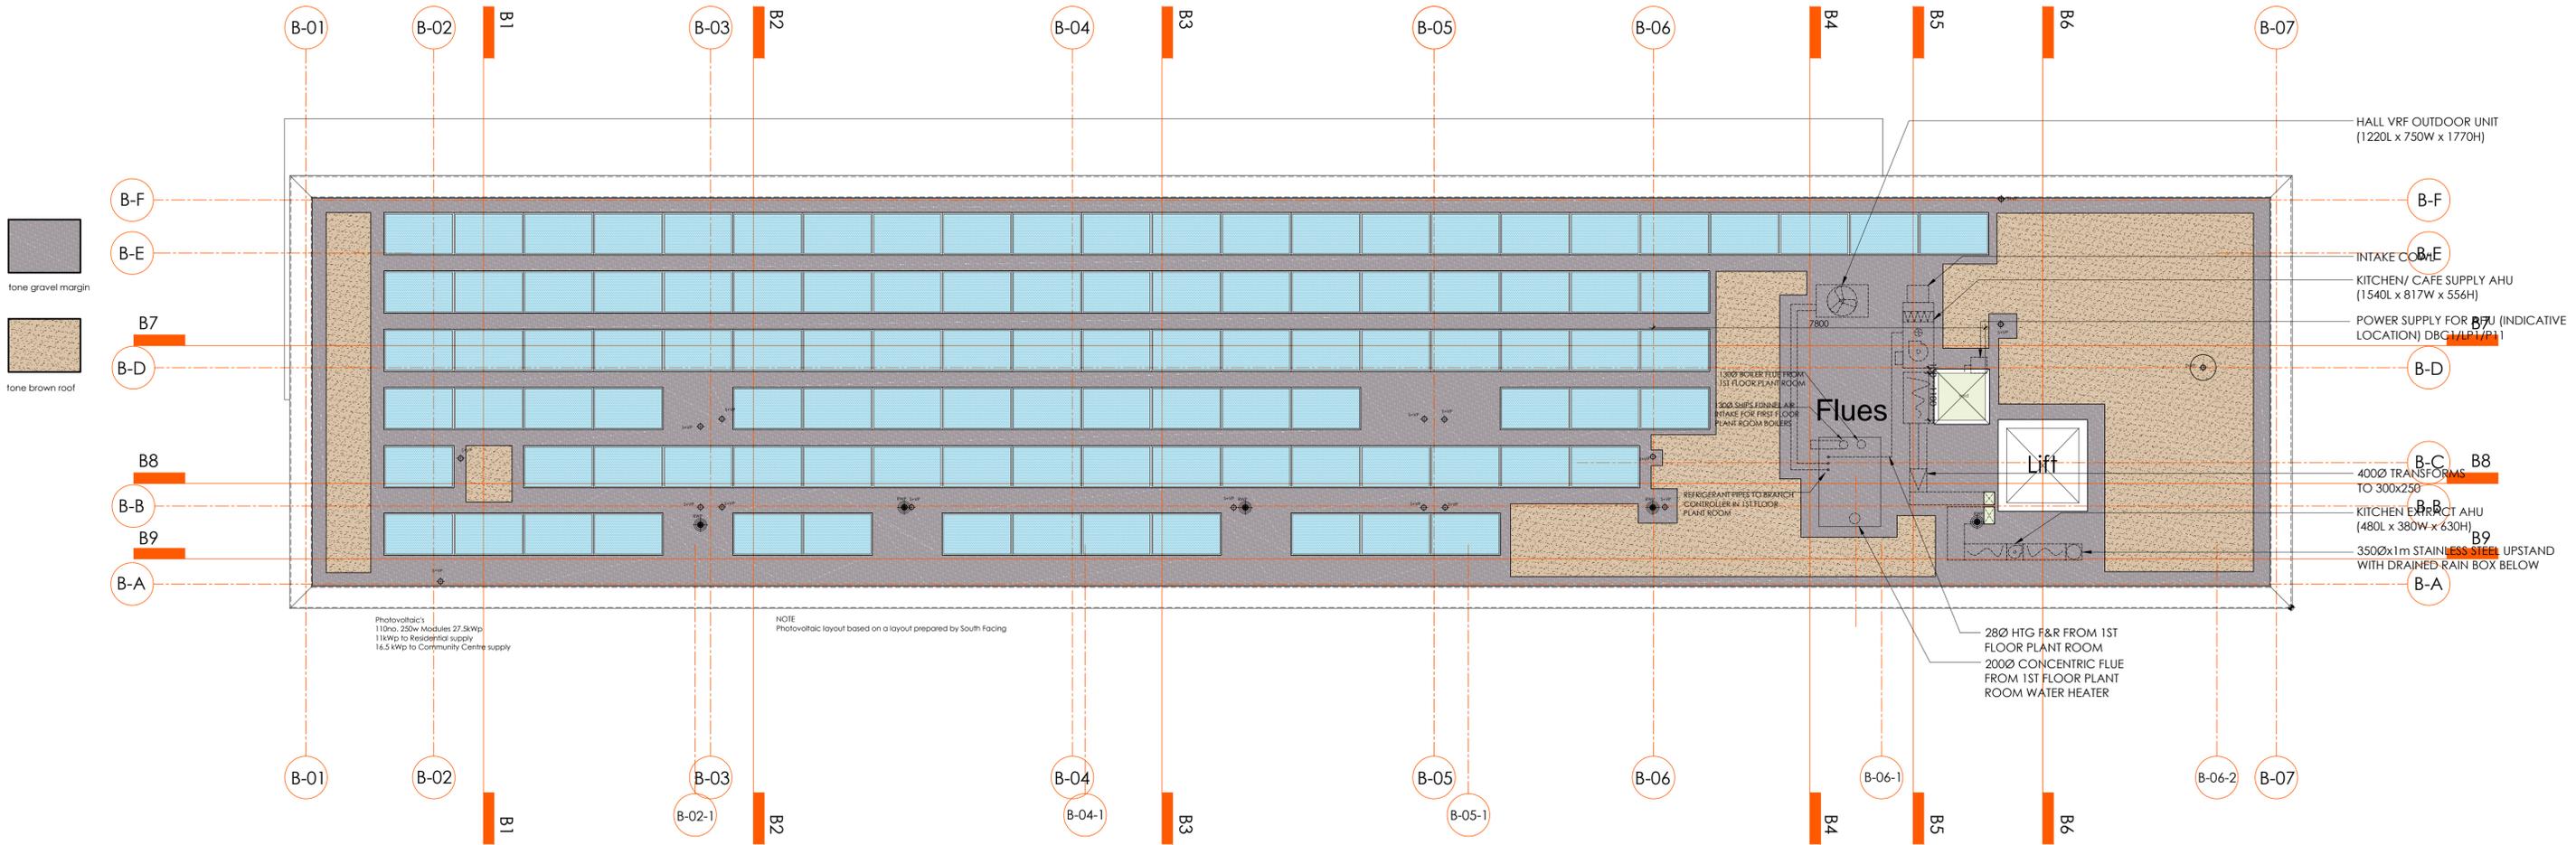

Plender B Roof Plan

Rev	Description	Date	Initial	Checked
D	Brown roof layout added	17.03.2015	KDR	
C	S+VP's added to roof plan	04.12.2014	KDR	
B	Roof plant layout amended to Pinnacle layouts.	10.11.2014	KDR	
A	South Facing photovoltaic layout incorporated, roof plant incorporated to Pinnacle layouts.	15.10.2014	KDR	

 



Highfield House, 5 Ridgeway  
 Quinton Business Park, Birmingham B32 1AF  
 T: +44(0)121 213 5500 E: rpsbm@rpsgroup.com F: +44(0)121 213 5502

Client 

Project **Plender Street Camden**

Title **Building B  
 Roof Plan - Photovoltaic Layout  
 General Arrangement**

Status	Construction	Drawn By	KDR	PM/Checked by	-
Job Ref	AAA5174	Scale @ A1	1:75	Date Created	08.01.2014

Drawing Number	A-B328	Rev	D
----------------	--------	-----	---

**rpsgroup.com**